

NOTE:
 SLAB AT GROUND LEVEL TO BE 100% ELEVATED
 SLAB ON GRADE. THE ONLY SLAB DEPRESSION
 INACCESSIBLE FROM THE BUILDING EXTERIOR IS THE
 ELEVATOR PIT (43 SF AT 5'-8" DEEP)

MAP 26
 BLOCK 137
 LOT 10
 ATLANTIC CITY
 ATLANTIC COUNTY
 NEW JERSEY

PURE GENESIS
 ATLANTIC CITY
 1015 PACIFIC AVENUE
 ATLANTIC CITY, NJ

PG HEALTH
 168 BARCLAY FAMS #175
 CHERRY HILL, NJ 08034

REVISIONS:		
NO.	DATE	DESCRIPTION
1	04.09.2024	ARH REVIEW

SCALE:	AS NOTED	DRAWN BY:	MMJ/SL
DATE:	03.19.24	JOB NO.:	2024-02


TITLE:
**FIRST FLOOR
 PLAN EXHIBIT**

DWG NO.:

EX1.1


ISSUED AS EXHIBIT

1 FIRST FLOOR PLAN
 SCALE: 1/4" = 1'-0"

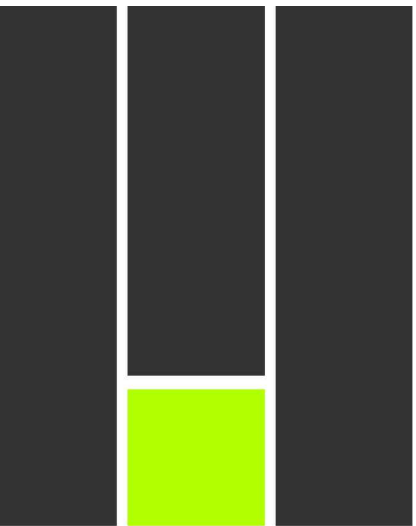

McGeorge
Architecture Interiors

18 Fifth Avenue
East Greenwich, Rhode Island 02818
401.398.7606
mcgeorgeai.com
matthew@mcgeorgeai.com 401.215.0749 c
rebecca@mcgeorgeai.com 401.215.0869 c

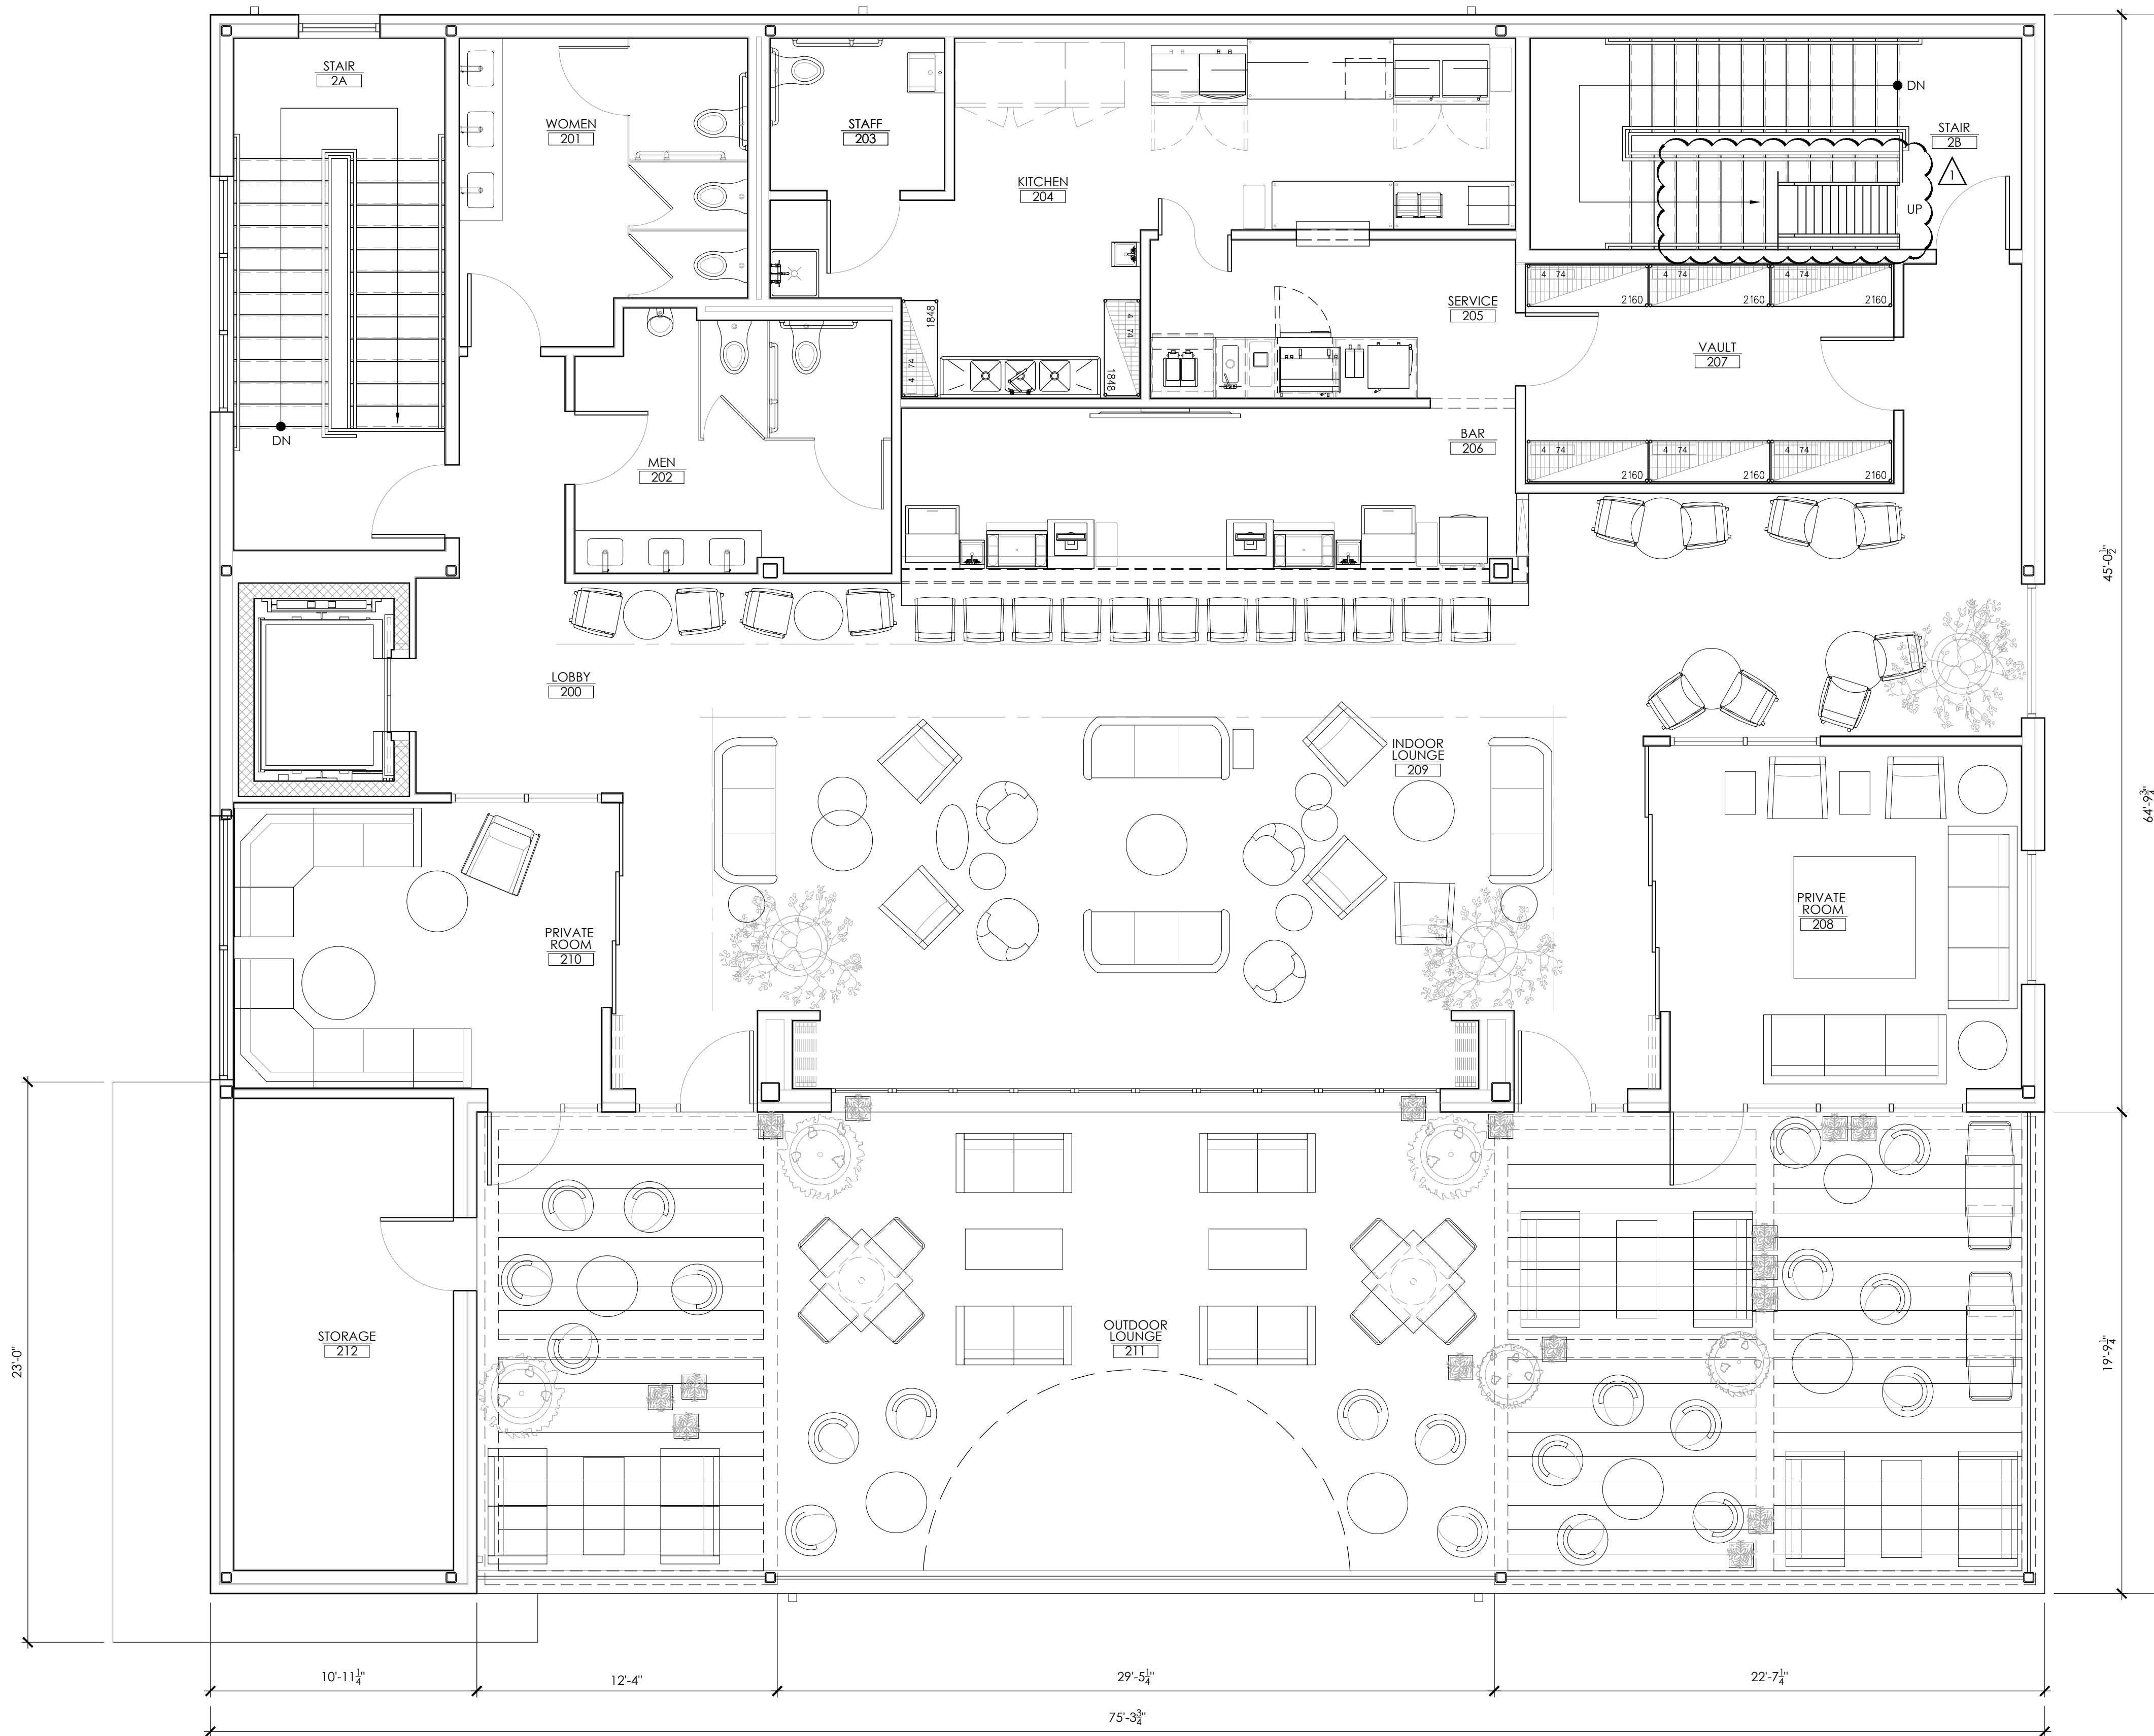

MAP 26
BLOCK 137
LOT 10
ATLANTIC CITY
ATLANTIC COUNTY
NEW JERSEY

PURE GENESIS
ATLANTIC CITY
1015 PACIFIC AVENUE
ATLANTIC CITY, NJ

PG HEALTH
168 BARCLAY FARM #175
CHERRY HILL, NJ 08034

NO.	DATE	DESCRIPTION
1	04.09.2024	ARH REVIEW

SCALE: AS NOTED	DRAWN BY: MM/SL
DATE: 03.19.24	JOB NO: 2024-02

TITLE:
**SECOND FLOOR
PLAN EXHIBIT**


DWG NO.:
EX2.1
ISSUED AS EXHIBIT

1 SECOND FLOOR PLAN
SCALE: 1/4" = 1'-0"
NORTH


NOTE:
GROUND FLOOR ELEVATION CONTAINS 2'-0" OF
FREEBOARD



1 WEST ELEVATION
SCALE: 3/16" = 1'-0"

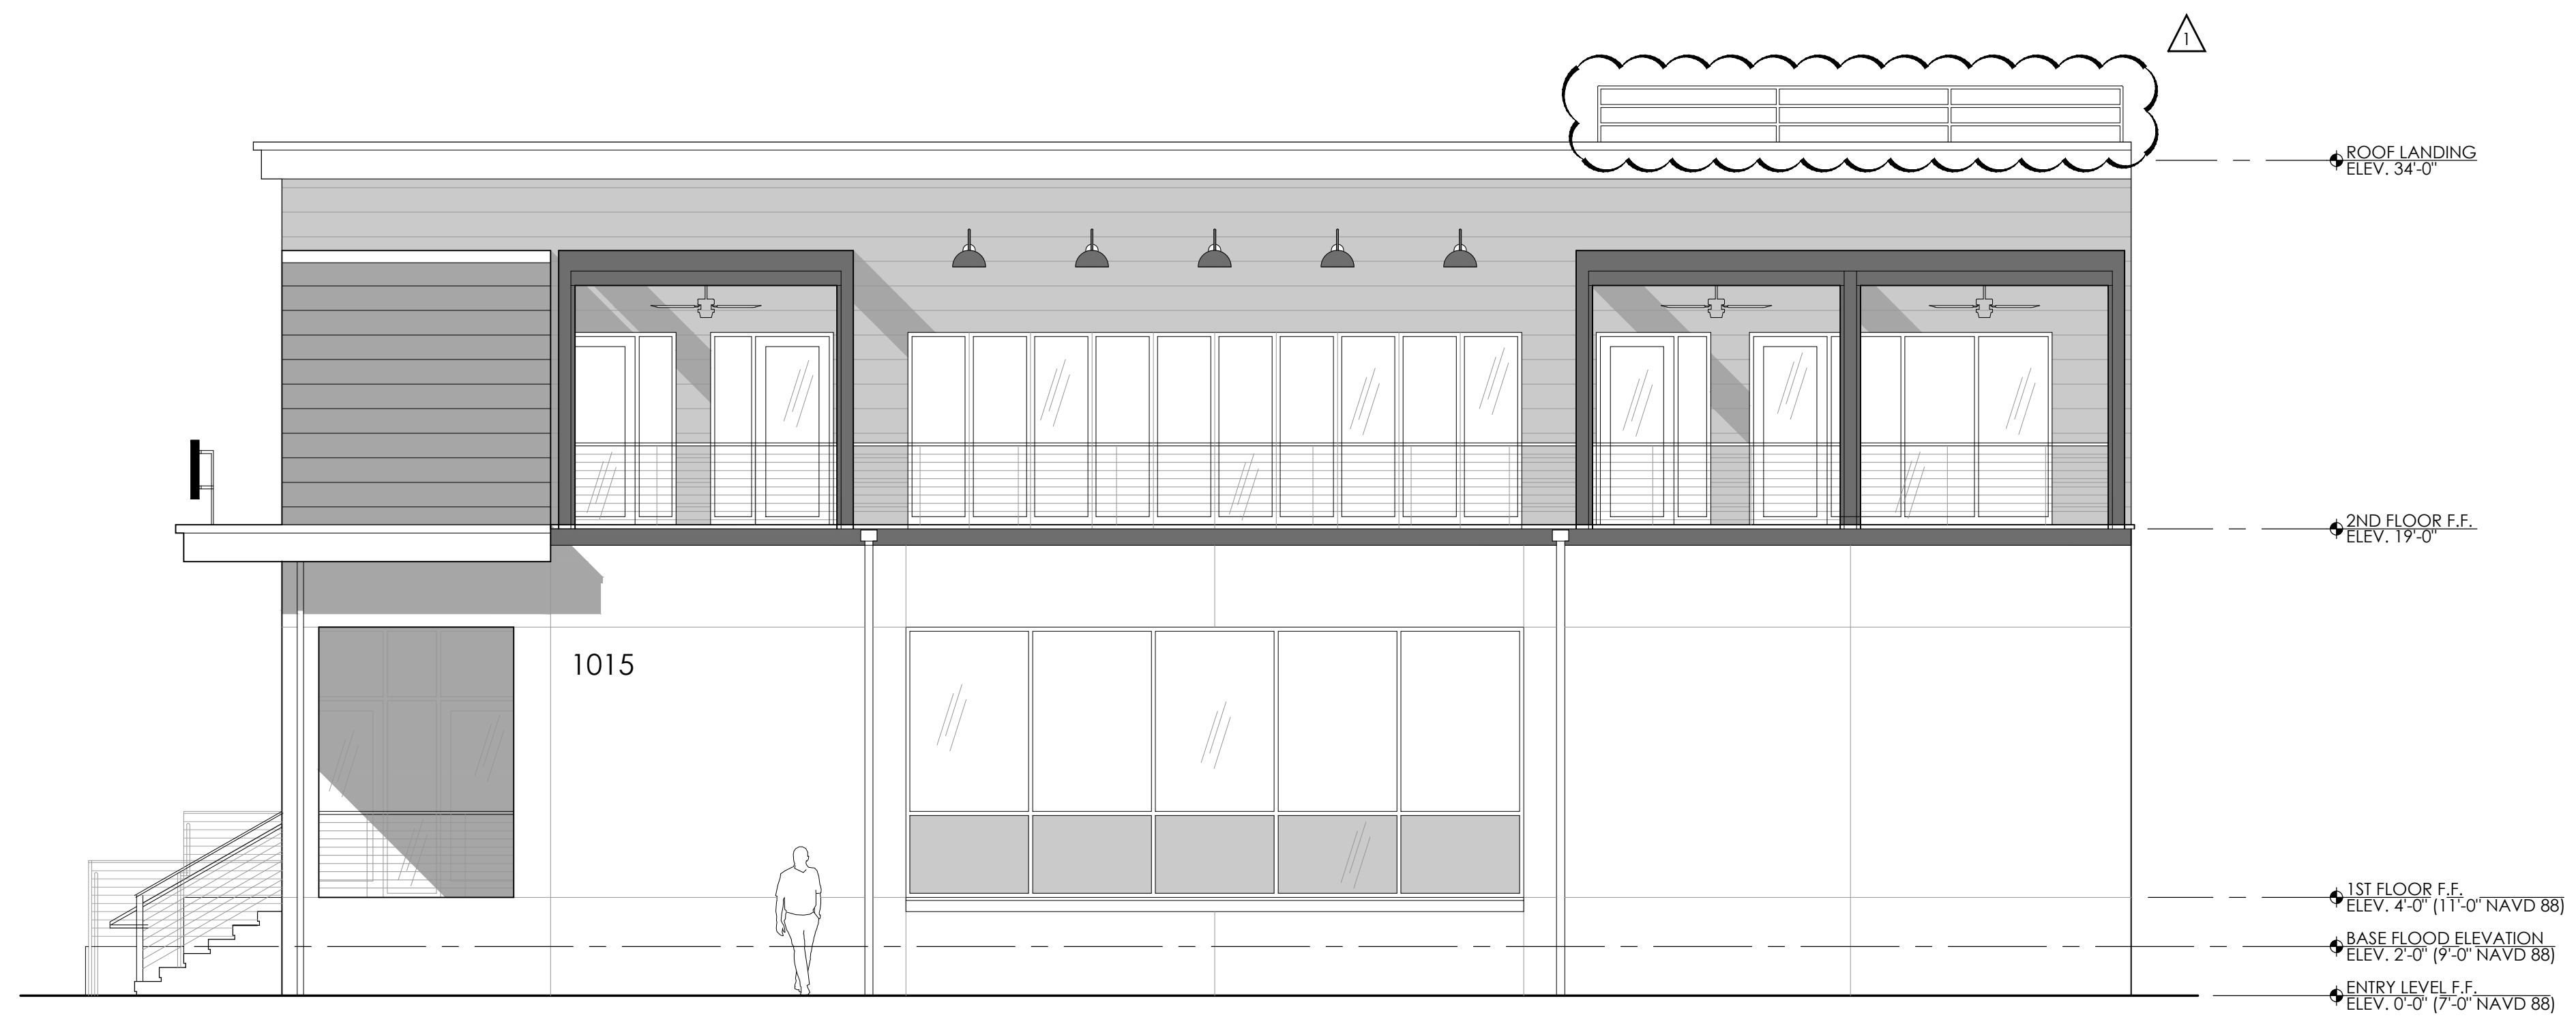

2 SOUTH ELEVATION
SCALE: 3/16" = 1'-0"

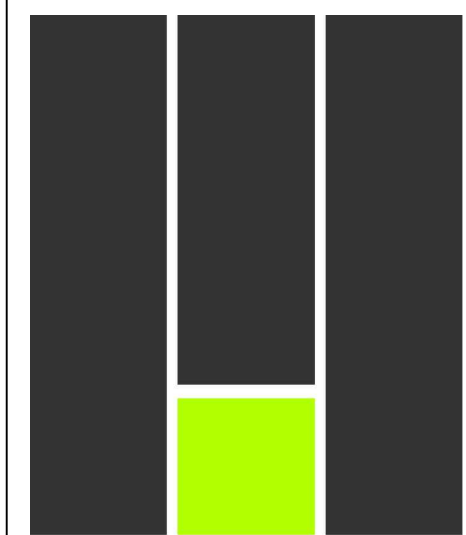

McGeorge
Architecture Interiors
18 Fifth Avenue
East Greenwich, Rhode Island 02818
401.398.7606
mcgeorgeai.com
matthew@mcgeorgeai.com 401.215.0749 c
rebecca@mcgeorgeai.com 401.215.0869 c

MAP 26
BLOCK 137
LOT 10
ATLANTIC CITY
ATLANTIC COUNTY
NEW JERSEY

PROJECT:
PURE GENESIS
ATLANTIC CITY
1015 PACIFIC AVENUE
ATLANTIC CITY, NJ

CLIENT:
PG HEALTH
168 BARCLAY FARMERS #175
CHERRY HILL, NJ 08034


NO.	DATE	DESCRIPTION
1	04.09.2024	ARH REVIEW

SCALE:	AS NOTED	DRAWN BY:	MMJ/SL
DATE:	03.19.24	JOB NO.:	2024-02

TITLE:
**EXTERIOR
ELEVATIONS
EXHIBIT**

DWG NO.:
EX3.1
ISSUED AS EXHIBIT


NOTE:
GROUND FLOOR ELEVATION CONTAINS 2'-0" OF FREEBOARD

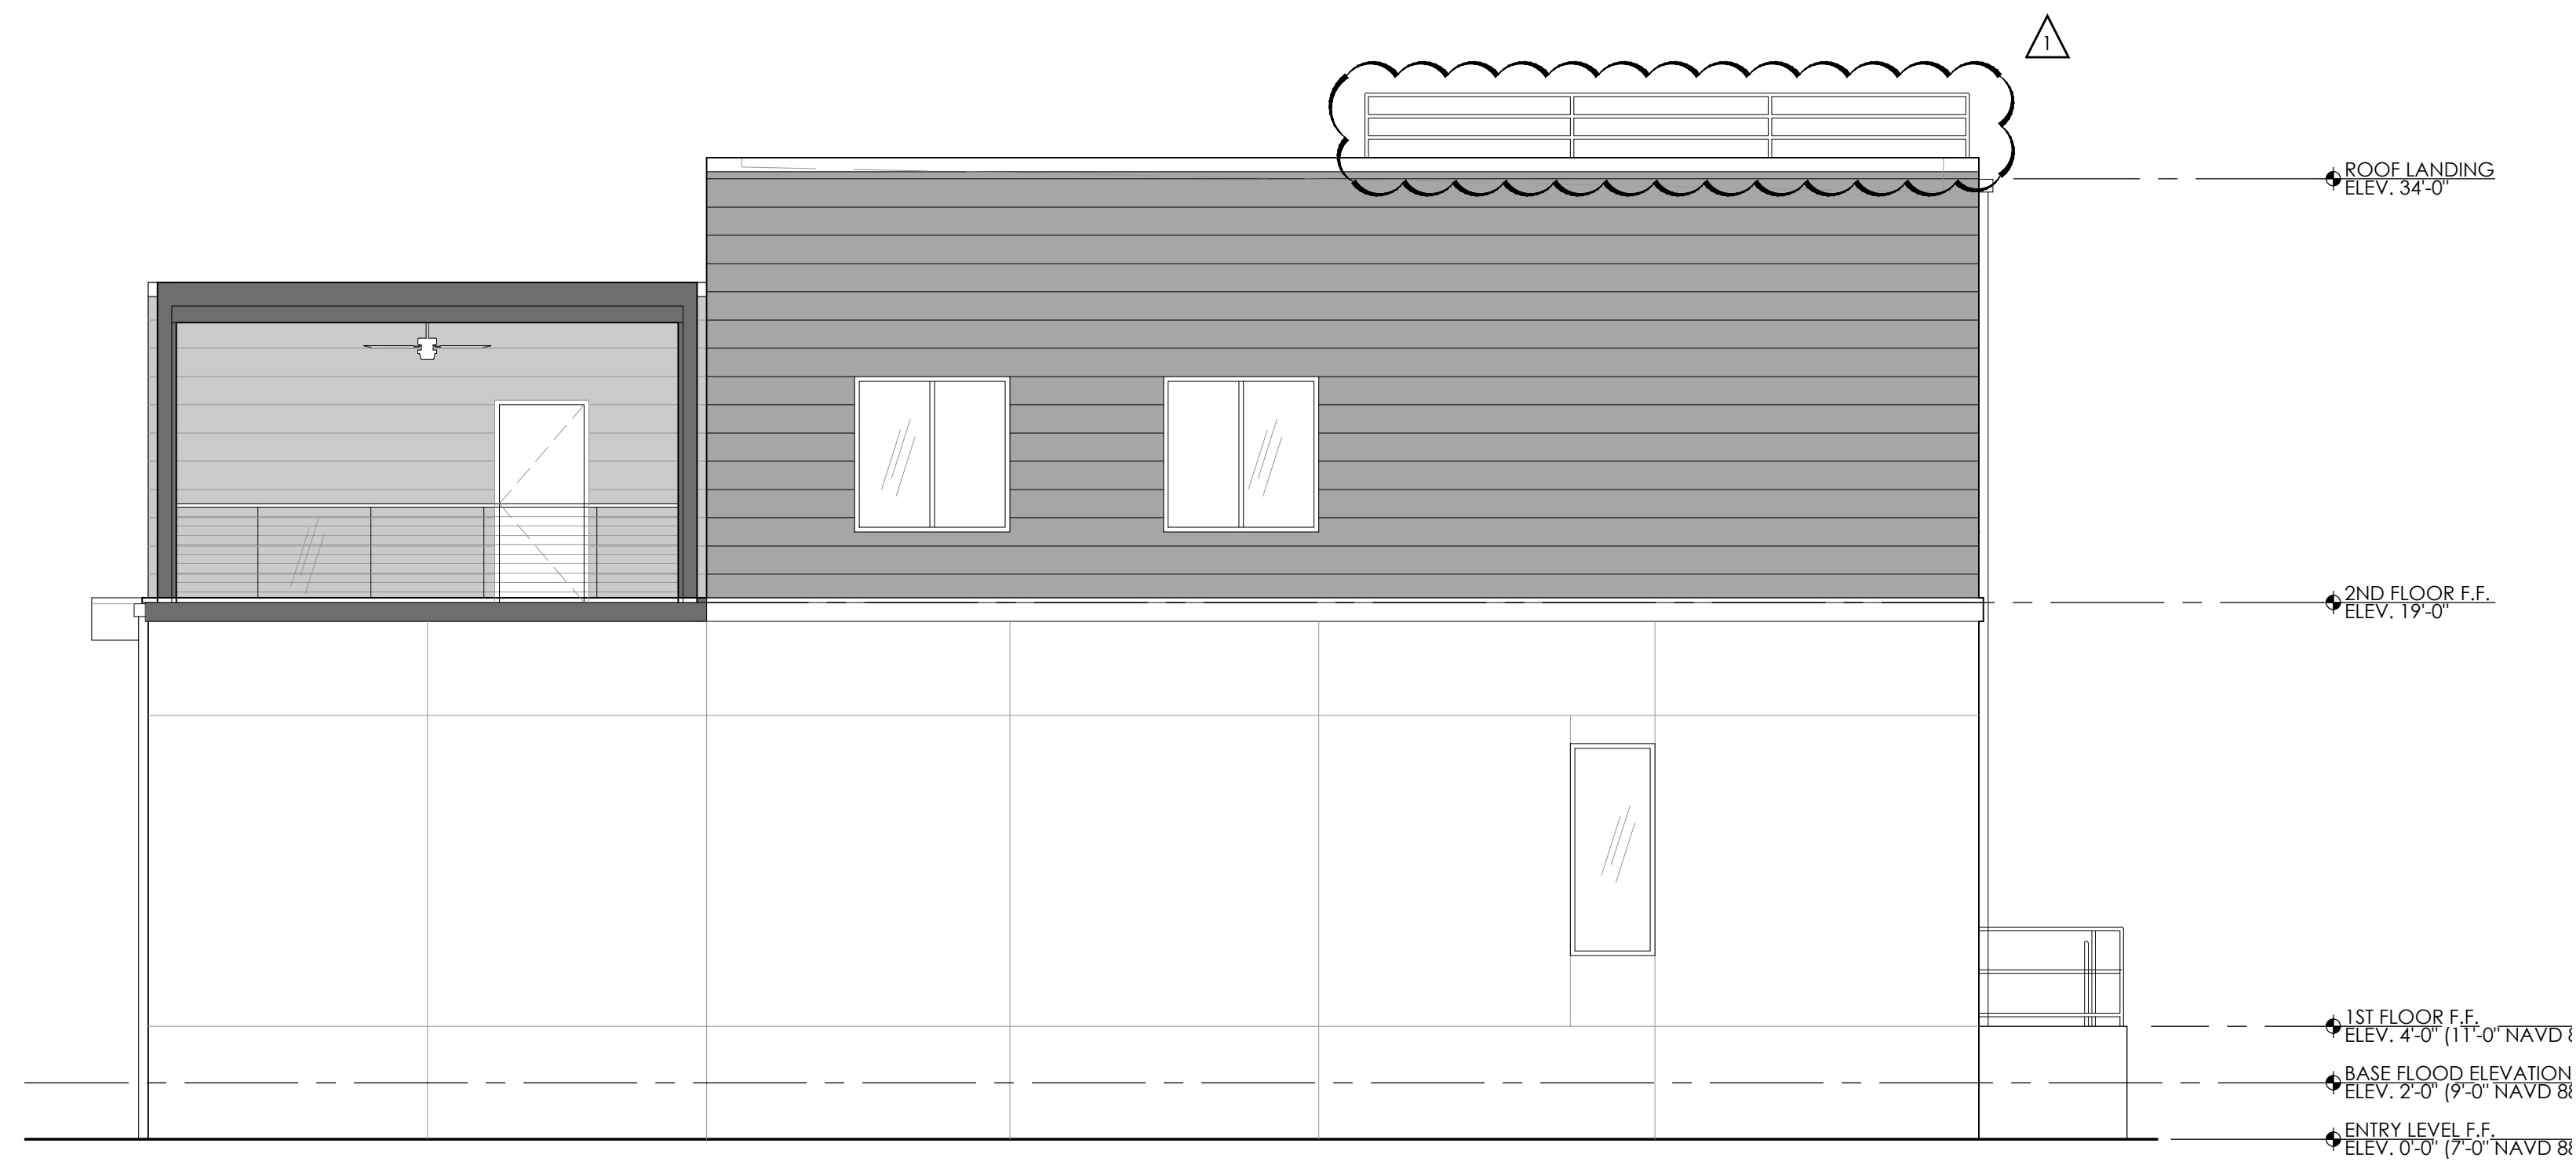

1 EAST ELEVATION
SCALE: 3/16" = 1'-0"



2 NORTH ELEVATION
SCALE: 3/16" = 1'-0"

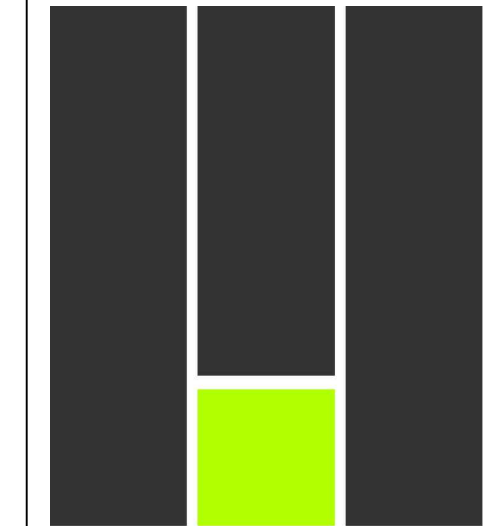

McGeorge
Architecture Interiors
18 Fifth Avenue
East Greenwich, Rhode Island 02818
401.398.7606
mcgeorgeai.com
matthew@mcgeorgeai.com 401.215.0749 c
rebecca@mcgeorgeai.com 401.215.0869 c

MAP 26
BLOCK 137
LOT 10
ATLANTIC CITY
ATLANTIC COUNTY
NEW JERSEY

PROJECT:
PURE GENESIS
ATLANTIC CITY
1015 PACIFIC AVENUE
ATLANTIC CITY, NJ


CLIENT:
PG HEALTH
168 BARCLAY FARMERS #175
CHERRY HILL, NJ 08034

REVISIONS:		
NO.	DATE	DESCRIPTION
1	04.09.2024	ARH REVIEW

SCALE: AS NOTED	DRAWN BY: M/M/SL
DATE: 03.19.24	JOB NO.: 2024-02

TITLE:
EXTERIOR ELEVATIONS EXHIBIT

DWG NO.:
EX3.2
ISSUED AS EXHIBIT

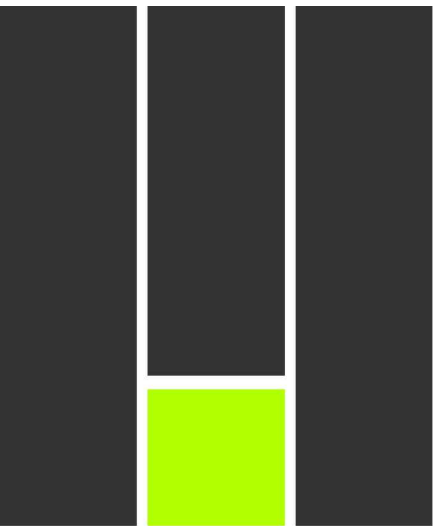

McGeorge
Architecture Interiors
18 Fifth Avenue
East Greenwich, Rhode Island 02818
401.398.7606
mcgeorgeai.com
matthew@mcgeorgeai.com 401.215.0749 c
rebecca@mcgeorgeai.com 401.215.0869 c

MAP 26
BLOCK 137
LOT 10
ATLANTIC CITY
ATLANTIC COUNTY
NEW JERSEY

PROJECT:
PURE GENESIS
ATLANTIC CITY
1015 PACIFIC AVENUE
ATLANTIC CITY, NJ

CLIENT:
PG HEALTH
168 BARCLAY FARMERS #175
CHERRY HILL, NJ 08034

REVISIONS:		
NO.	DATE	DESCRIPTION
1	04.09.2024	ARH REVIEW

SCALE:	AS NOTED	DRAWN BY:	MMJ/SL
DATE:	03.19.24	JOB NO.:	2024-02

TITLE:
**EXTERIOR
MODEL VIEWS
EXHIBIT**

DWG NO.:

EX4.1

ISSUED AS EXHIBIT