


1 OVERALL THIRD FLOOR PLAN - DEMOLITION
 SK-04 SCALE: 3/16" = 1'-0"

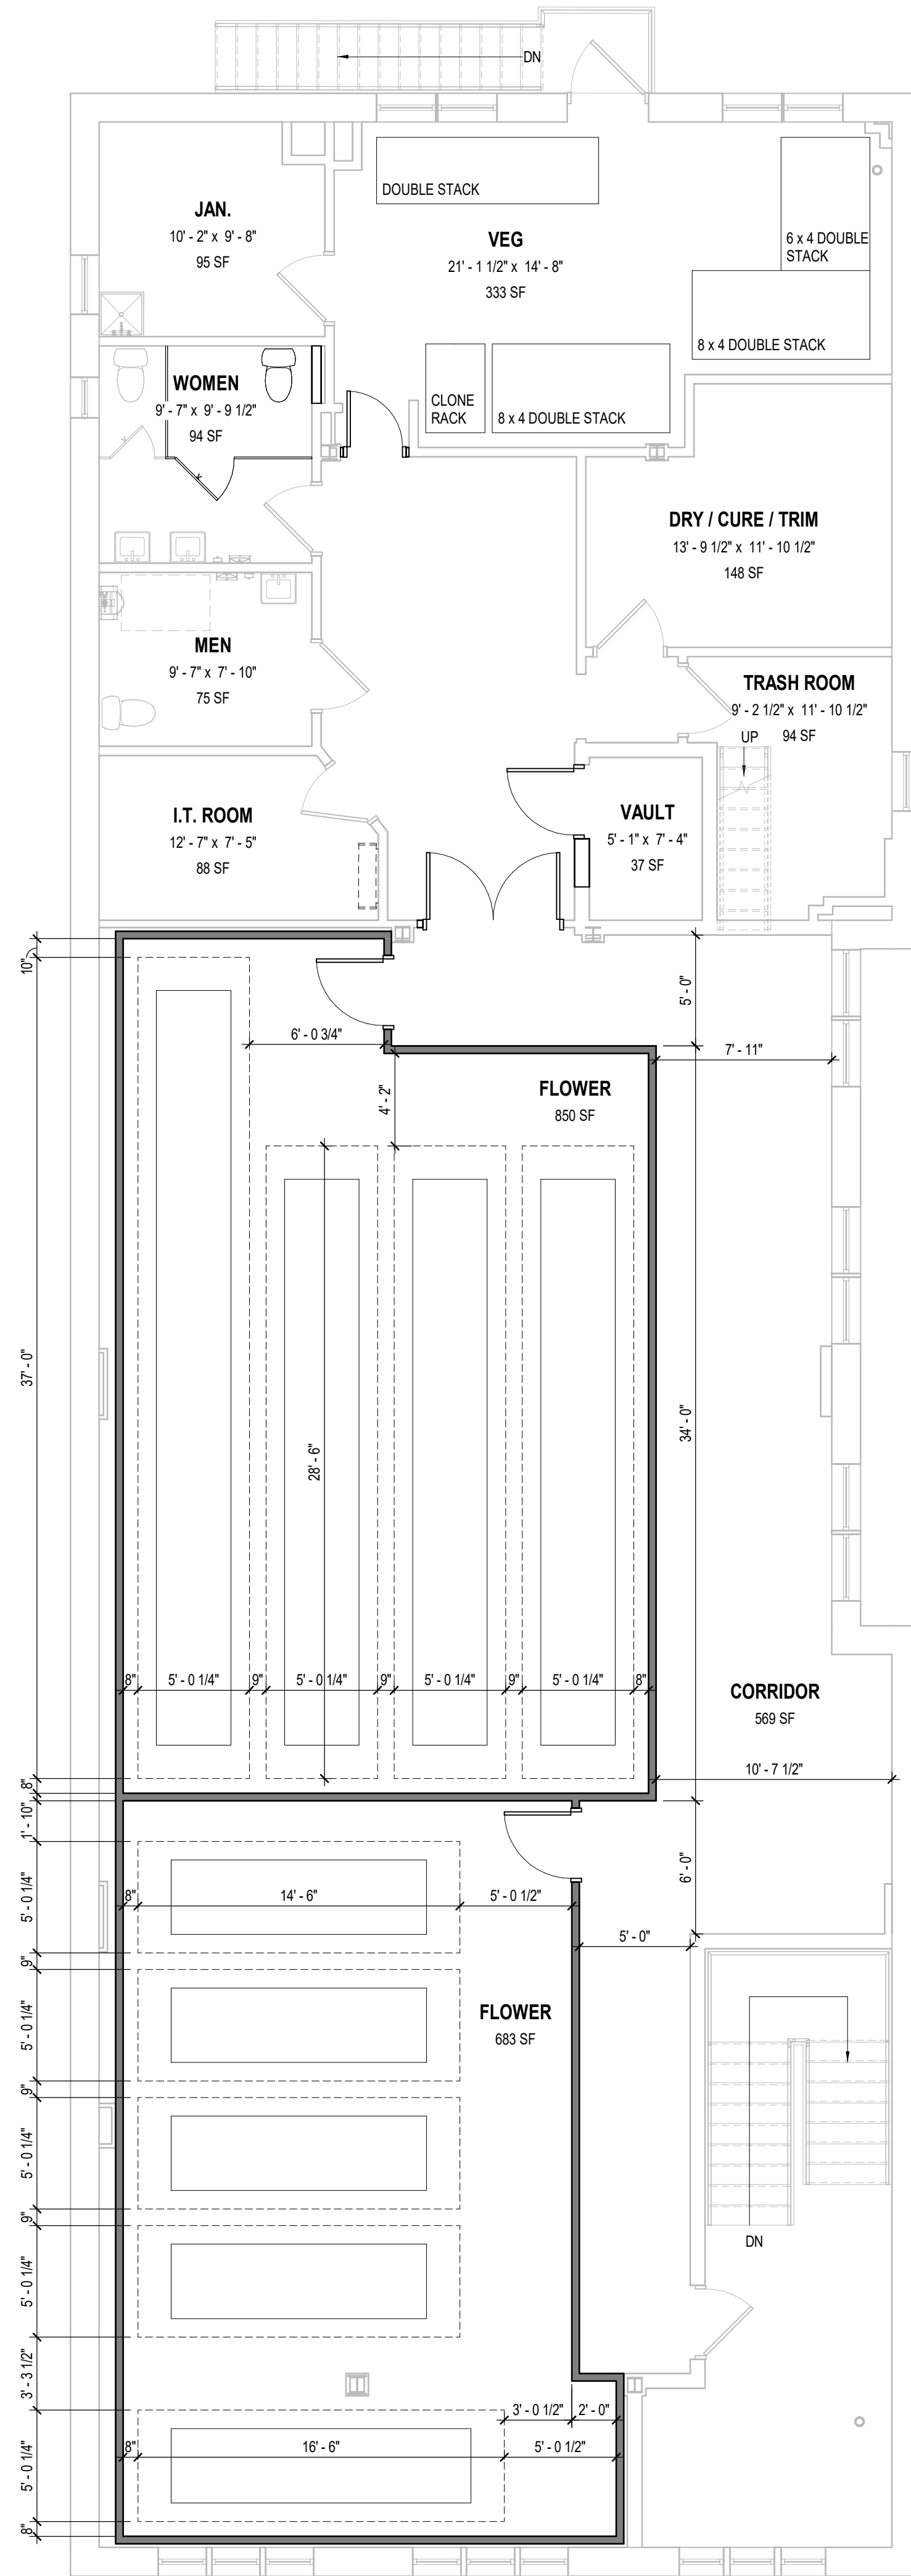


2 OVERALL THIRD FLOOR PLAN
 SK-04 SCALE: 3/16" = 1'-0"

GARDEN ORGANICS - ATLANTIC CITY

PROPOSED PLAN

PROJECT NO: 2024.0074.00
 DATE: 04/12/2024

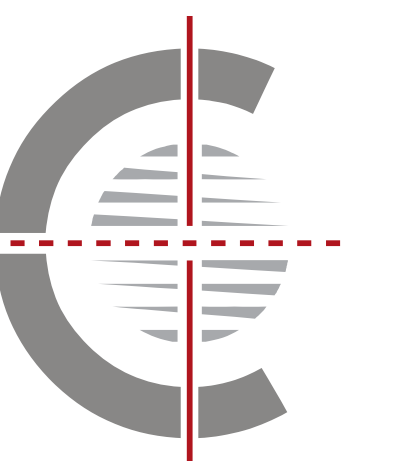

CORE DESIGN GROUP