


SJTA Corridor (223' Wide)

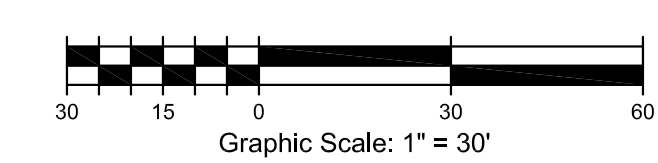

<p>City of Atlantic City, Atlantic County, New Jersey Application for Preliminary & Final Site Plan Approval</p> <p>JTD Realty Group, Inc. Block 336, Lots 2-23 - 2231 Arctic Avenue Existing Conditions</p>		<p>Scale As Noted</p> <p>Sheet Name C2</p> <p>EE Dwg No. EE-3414-CD</p>	<p>Date 03-24-15</p> <p>Job No. 5414.047</p>
<p>Endicott Engineering 319 E. Jimmie Leeds Road, Suite 701 Galloway, NJ 08205 Phone (609) 652-8350 Fax (609) 652-8359 e-mail: office@endicottengineering.com www.endicottengineering.com</p>		<p>Designed CEE</p> <p>Drawn AMC</p> <p>Checked CEE</p> <p>Approved CEE</p>	<p>Charles E. Endicott Professional Engineer New Jersey License No. 41933</p>
<p>EE-3414-CD</p> <p>3 Sheet No. Total Sheets 10</p>		<p>Revision</p> <p>Date</p> <p>Date</p>	<p>By</p>

New Jersey State Board of Professional Engineers and Land Surveyors Certificate of Authorization
 Endicott Engineering, LLC
 assuming the liability for the work performed by any person(s) who originally contracted the work.