

GENERAL NOTES

DELAWARE CONSERVATION DISTRICT
6260 OLD HARDING HIGHWAY
WAYS LANDING, NJ 08330
(609) 625-3144 OR (609) 625-7000 EXT. 6154
(609) 625-7360

- 1. THE CONSTRUCTION DISTRICT SHALL BE NOTICED 48 HOURS PRIOR TO ANY LAND DISTURBANCE.
2. OFFSITE SEDIMENT DISTURBANCE MAY REQUIRE ADDITIONAL CONTROL MEASURES TO BE DETERMINED BY THE EROSION CONTROL INSPECTOR...
3. THE PROPERTY OWNER SHALL BE RESPONSIBLE FOR ANY EROSION OR SEDIMENTATION THAT MAY OCCUR BELOW STORMWATER OUTFALLS OR OFFSITE AS A RESULT OF CONSTRUCTION OF THE PROJECT...
4. THE SOIL CONSERVATION DISTRICT SHALL BE NOTICED 48 HOURS PRIOR TO ANY LAND DISTURBANCE...
5. ALL APPLICABLE EROSION AND SEDIMENT CONTROL PRACTICES SHALL BE IN PLACE PRIOR TO ANY LAND DISTURBANCE ACTIVITY...
6. SOIL EROSION AND SEDIMENT CONTROL PRACTICES ON THIS PLAN SHALL BE CONSTRUCTED IN ACCORDANCE WITH THE STANDARDS FOR SOIL EROSION AND SEDIMENT CONTROL IN NEW JERSEY...
7. APPLICABLE EROSION AND SEDIMENT CONTROL PRACTICES SHALL BE LEFT IN PLACE UNTIL CONSTRUCTION IS COMPLETED AND/OR THE AREA IS STABILIZED...
8. THE CONTRACTOR SHALL PERFORM ALL WORK, FURNISH ALL MATERIALS AND INSTALL ALL MEASURES REQUIRED TO REASONABLY CONTROL SOIL EROSION RESULTING FROM CONSTRUCTION OPERATIONS AND PREVENT EXCESSIVE FLOW OF SEDIMENT FROM THE CONSTRUCTION SITE...
9. ANY DISTURBED AREA THAT IS TO BE LEFT EXPOSED FOR MORE THAN THIRTY (30) DAYS AND NOT SUBJECT TO CONSTRUCTION TRAFFIC SHALL IMMEDIATELY RECEIVE A TEMPORARY SEEDING AND FERTILIZATION IN ACCORDANCE WITH THE STANDARDS FOR SOIL EROSION AND SEDIMENT CONTROL IN NEW JERSEY...
10. ALL CRITICAL AREAS SUBJECT TO EROSION WILL BE PROTECTED BY STRAW MULCH AT A RATE OF 2 TONS PER ACRE...
11. THE SITE SHALL BE MAINTAINED AND MAINTAINED SUCH THAT ALL STORMWATER RUNOFF IS DIVERTED TO SOIL EROSION AND SEDIMENT CONTROL FACILITIES...
12. ALL SEDIMENTATION STRUCTURES WILL BE INSPECTED AND MAINTAINED ON A REGULAR BASIS AND AFTER EVERY STORM EVENT...
13. A CRUSHED STONE, TIRE CLEANING PAD WILL BE INSTALLED WHEREVER A CONSTRUCTION ACCESS EXISTS...
14. ALL DRIVEWAYS MUST BE STABILIZED WITH CRUSHED STONE OR SUBSEQUENT TO INDIVIDUAL LOT CONSTRUCTION...
15. REMOVE ANY SEDIMENT SPILLED, DROPPED, OR TRACKED OFF THE PROJECT SITE...
16. ALL CATCH BASIN INLETS WILL BE PROTECTED ACCORDING TO THE CERTIFIED PLAN...
17. ALL STORM DRAINAGE OUTLETS MUST BE STABILIZED, AS REQUIRED, BEFORE THE DISCHARGE POINTS BECOME OPERATIONAL...
18. ALL WEATHERING OPERATIONS MUST BE COMPLETED PRIOR TO THE DISTRICT ISSUING A REPORT OF COMPLIANCE...
19. NUISANCE 4-24-39, ET SEQ. REQUIRES THAT NO CERTIFICATE OF OCCUPANCY BE ISSUED BEFORE ALL PROVISIONS OF THE CERTIFIED SOIL EROSION AND SEDIMENT CONTROL PLAN...
20. A COPY OF THE CERTIFIED SOIL EROSION AND SEDIMENT CONTROL PLAN MUST BE MAINTAINED ON THE PROJECT SITE DURING CONSTRUCTION...
21. ANY CONVEYANCE OF THIS PROJECT PRIOR TO ITS COMPLETION WILL TRANSFER FULL RESPONSIBILITY FOR COMPLIANCE WITH THE CERTIFIED PLAN TO ANY SUBSEQUENT OWNERS...
22. IMMEDIATELY AFTER THE COMPLETION OF STRIPPING AND STOCKPILING OF TOPSOIL, THE STOCKPILE MUST BE STABILIZED ACCORDING TO THE STANDARD FOR TEMPORARY VEGETATIVE COVER...
23. ANY CHANGES TO THE SITE PLAN WILL REQUIRE THE SUBMISSION OF A REVISED SOIL EROSION AND SEDIMENT CONTROL PLAN...
24. MAXIMUM SLOPES OF ALL EXPOSED SURFACES SHALL NOT BE CONSTRUCTED STEEPER THAN 3:1 UNLESS OTHERWISE APPROVED BY THE DISTRICT...
25. ADJOINING PROPERTIES SHALL BE PROTECTED FROM EXCAVATION AND FILLING OPERATIONS ON THE PROPOSED SITE...
26. ALL VEGETATIVE MATERIAL SHALL BE SELECTED IN ACCORDANCE WITH AMERICAN STANDARDS FOR NURSERY STOCK...
27. NATURAL VEGETATION AND SPECIES SHALL BE RETAINED WHERE SPECIFIED ON THE LANDSCAPE PLAN...
28. THE PERMANENT VEGETATIVE COVER SUCH AS SEEDING OR SODDING ON ALL AREAS SHALL BE ACCOMPLISHED WITHIN 10 DAYS AFTER FINAL GRADING OPERATIONS HAVE BEEN COMPLETED...
29. EXCAVATED SOIL MATERIAL SHALL NOT BE STORED ADJACENT TO RIVERS, STREAMS, OR BODIES OF WATER IN A MANNER THAT WILL CAUSE IT TO BE WASHED AWAY BY HIGH WATER OR RUNOFF...
30. THIS CERTIFICATE IS LIMITED TO THE SPECIFIC PROJECT AND IS NOT AUTHORIZATION TO ENGAGE IN THE PROPOSED LAND USE UNLESS SUCH USE HAS BEEN PREVIOUSLY APPROVED...
31. CONSTRUCTION HOURS

WORK HOURS AND NOISE CONTROL

- 1. CONSTRUCTION HOURS
A. MONDAY THRU FRIDAY: 7:00AM-6:00PM
B. SATURDAY: 9:00AM-4:30PM
C. SUNDAY: NO WORK TO BE PERFORMED.
D. THE HOURS STATED SHALL BE ADHERED TO UNLESS DUE TO WEATHER AND/OR SCHEDULE CHANGES...
2. NOISE CONTROL EQUIPMENT TO BE UTILIZED SHALL BE STANDARD EARTH MOVING EQUIPMENT, CRANES, MIXERS, ETC. WHICH MEET STANDARDS ESTABLISHED BY STATE AND FEDERAL LAWS REGARDING THE AMOUNT OF NOISE PRODUCED.

DETAILED CONSTRUCTION SEQUENCE

- 1. INSTALL TEMPORARY SOIL EROSION AND SEDIMENT CONTROL MEASURES.
A. PLACE STABILIZED CONSTRUCTION ENTRANCE WHERE INDICATED ON PLAN.
B. PLACE SILT FENCE AND INLET PROTECTION FOR EXISTING INLETS WHERE INDICATED ON PLAN.
C. CLEAR AND GRUB CONSTRUCTION AREA.
A. PLACE TOPSOIL STOCKPILE AREAS WHERE INDICATED ON PLANS.
B. EXCAVATE BASINS AND INSTALL FILTER FABRIC IN BOTTOM.
C. ROUGH GRADE FLOORING SUITABLE EQUIPMENT, THE FINAL HARROWING OR DISKING OPERATION SHOULD BE IN ACCORDANCE WITH THE STANDARDS FOR SOIL EROSION AND SEDIMENT CONTROL IN NEW JERSEY...
4. INSTALL UNDERDRAIN UTILITIES AND COMMENCE BUILDING CONSTRUCTION
5. INSTALL TEMPORARY INLET PROTECTION
6. CONSTRUCT CURBING AND SUBGRADE FOR PAVEMENT AREAS.
7. CONSTRUCT BASE PAVEMENT COURSE
8. ESTABLISH FINAL GRADING, PERMANENT VEGETATIVE COVER AND FINAL BASIN CLEAN-UP...
9. SOIL COMPACTION TESTING IS NOT REQUIRED IF WHEN SUBSOIL COMPACTION REMEDIATION (SCARIFICATION/TILLAGE) IS THE METHOD OF REMEDIATION...
10. LANDSCAPE NECESSARY
11. CONSTRUCT FINAL PAVEMENT COURSE
12. REMOVE SOIL CONSERVATION MEASURES WHEN CONSTRUCTION IS COMPLETED AND/OR SITE IS STABILIZED.
13. REQUEST REPORT OF COMPLIANCE FROM THE SOIL CONSERVATION DISTRICT.

TEMPORARY VEGETATIVE COVER FOR SOIL STABILIZATION

DEFINITION
ESTABLISHMENT OF TEMPORARY VEGETATIVE COVER ON SOILS EXPOSED FOR PERIODS OF TWO TO 6 MONTHS WHICH ARE NOT BEING GRADED, NOT UNDER ACTIVE CONSTRUCTION OR NOT SCHEDULED FOR PERMANENT SEEDING WITHIN 60 DAYS.

PURPOSE
TO TEMPORARILY STABILIZE THE SOIL AND REDUCE DAMAGE FROM WIND AND WATER EROSION UNTIL PERMANENT STABILIZATION IS ACCOMPLISHED.

WHERE APPLICABLE
ON EXPOSED SOILS THAT HAVE THE POTENTIAL FOR CAUSING OFF-SITE ENVIRONMENTAL DAMAGE.

1. SITE PREPARATION
A. GRADE AS NEEDED AND FEASIBLE TO PERMIT THE USE OF CONVENTIONAL EQUIPMENT FOR SEEDBED PREPARATION, SEEDING, MULCH APPLICATION, AND MULCH ANCHORING...
2. SEEDBED PREPARATION
A. APPLY GROUND LIMESTONE AND FERTILIZER ACCORDING TO SOIL TEST RECOMMENDATIONS...
B. WORK LIME AND FERTILIZER INTO THE SOIL AS NEARLY AS PRACTICAL TO A DEPTH OF 4 INCHES WITH A DISC, SPRINGTOOTH HARROW, OR OTHER SUITABLE EQUIPMENT...
C. INSPECT SEEDBED JUST BEFORE SEEDING...
D. SOILS HIGH IN SULFIDES OR HAVING A PH OF 4 OR LESS REFER TO STANDARD FOR MANAGEMENT OF HIGH ACID PRODUCING SOILS, PG. 1-1.

3. SEEDING
A. SELECT SEED FROM RECOMMENDATIONS IN TABLE 7-2.
B. SEEDING RATE
C. OPTIMUM SEEDING DATE
D. SEED SELECTIONS
E. COOL SEASON GRASSES
F. WARM SEASON GRASSES

4. MULCHING
MULCHING IS REQUIRED ON ALL SEEDING, MULCH WILL INSURE AGAINST EROSION BEFORE GRASS IS ESTABLISHED AND WILL PROMOTE FASTER AND EARLIER ESTABLISHMENT...
A. STRAW OR HAY, UNHARROWED SMALL GRAIN STRAW, HAY FREE OF SEEDS, APPLIED AT THE RATE OF 1-1/2 TO 2 TONS PER ACRE...
B. LIQUID MULCH-BINDERS - MAY BE USED TO ANCHOR HAY OR STRAW MULCH.
C. APPLICATIONS SHOULD BE HEAVIER AT EDGES WHERE WIND MAY CATCH THE MULCH...
D. ORGANIC AND VEGETABLE BASED BINDERS - NATURALLY OCCURRING, POWDER-BASED, HYDROPHILIC MATERIALS...
E. SYNTHETIC BINDERS - HIGH POLYMER SYNTHETIC EMULSION, MISCIBLE WITH WATER WHEN DILUTED...
F. IRRIGATION (WHERE FEASIBLE)
G. TOPDRESSING

5. PERMANENT VEGETATIVE COVER FOR SOIL STABILIZATION
DEFINITION
ESTABLISHMENT OF PERMANENT VEGETATIVE COVER ON EXPOSED SOILS WHERE PERENNIAL VEGETATION IS NEEDED FOR LONG-TERM PROTECTION.
PURPOSE
TO PERMANENTLY STABILIZE THE SOIL, ENSURING CONSERVATION OF SOIL AND WATER, AND TO ENHANCE THE ENVIRONMENT.

WHERE APPLICABLE
ON EXPOSED SOILS THAT HAVE A POTENTIAL FOR CAUSING OFF-SITE ENVIRONMENTAL DAMAGE.

METHODS AND MATERIALS
1. SITE PREPARATION
A. GRADE AS NEEDED AND FEASIBLE TO PERMIT THE USE OF CONVENTIONAL EQUIPMENT FOR SEEDBED PREPARATION, SEEDING, MULCH APPLICATION, AND MULCH ANCHORING...
B. IMMEDIATELY PRIOR TO SEEDING AND TOPSOIL APPLICATION, THE SUBSOIL SHALL BE EVALUATED FOR COMPACTION...
C. TOPSOIL SHOULD BE HANDLED ONLY WHEN IT IS DRY ENOUGH TO WORK WITHOUT DAMAGING THE SOIL STRUCTURE...
D. TOPSOIL SHOULD BE FRAGILE, LOAMY, FREE OF DEBRIS, OBJECTIONABLE WEEDS AND STONES, AND CONTAIN NO TOXIC SUBSTANCE OR ADVERSE CHEMICAL OR PHYSICAL CONDITION THAT MAY BE HARMFUL TO PLANT GROWTH...

1. EXISTING UTILITY INFORMATION SHOWN ON THESE PLANS IS FURNISHED BY THE UTILITY COMPANIES AND/OR THE SURVEYOR AND THE ACCURACY THEREOF IS NOT THE RESPONSIBILITY OF SCIULLO ENGINEERING SERVICES, LLC...
2. THESE PLANS ARE NOT FOR CONSTRUCTION UNTIL ISSUED FOR CONSTRUCTION APPEARS IN THE TITLEBLOCK.

Table 7-2: Temporary Vegetative Stabilization Grasses, Seeding Rates, Dates and Depth. Columns include Seeding Rate (Pounds/Acre), Optimum Seeding Date (Zone 5a, 5b, 1a, 1b), and Optimum Seed Depth (Inches).

- 1. SEEDING RATE FOR WARM SEASON GRASS, SELECTIONS 5 - 7 SHALL BE ADJUSTED TO REFLECT THE AMOUNT OF PURE LIME SEED (PLS) AS DETERMINED BY A GERMINATION TEST RESULT...
2. MAY BE PLANTED THROUGHOUT SUMMER IF SOIL MOISTURE IS ADEQUATE OR SEEDED AREA CAN BE IRRIGATED.
3. PLANT HARDNESS ZONE (SEE FIGURE 7-1, PG. 7-4.)
4. TWICE THE DEPTH FOR SANDY SOILS.

- B. CONVENTIONAL SEEDING, APPLY SEED UNIFORMLY BY HAND, CYCLONE (CENTRIFUGAL) SEEDER, DROP SEEDER, DRILL OR CULPACKEER SEEDER...
C. HYDROSEEDING IS A BROADCAST SEEDING METHOD USUALLY INVOLVING A TRUCK OR TRAILER MOUNTED TANK...
D. AFTER SEEDING, FIRING THE SOIL WITH A CORRUGATED ROLLER WILL ASSURE GOOD SEED-TO-SOIL CONTACT...

- MULCHING IS REQUIRED ON ALL SEEDING, MULCH WILL INSURE AGAINST EROSION BEFORE GRASS IS ESTABLISHED AND WILL PROMOTE FASTER AND EARLIER ESTABLISHMENT...
A. STRAW OR HAY, UNHARROWED SMALL GRAIN STRAW, HAY FREE OF SEEDS, APPLIED AT THE RATE OF 1-1/2 TO 2 TONS PER ACRE...
B. LIQUID MULCH-BINDERS - MAY BE USED TO ANCHOR HAY OR STRAW MULCH.
C. APPLICATIONS SHOULD BE HEAVIER AT EDGES WHERE WIND MAY CATCH THE MULCH...
D. ORGANIC AND VEGETABLE BASED BINDERS - NATURALLY OCCURRING, POWDER-BASED, HYDROPHILIC MATERIALS...

- 1. PEG AND TWINE, DRIVE 8 TO 10 INCH WOODEN PEGS TO WITHIN 2 TO 3 INCHES OF THE SOIL SURFACE EVERY 4 FEET IN ALL DIRECTIONS...
2. MULCH NETTINGS - STAPLE PAPER, JUTE, COTTON, OR PLASTIC NETTINGS TO THE SOIL SURFACE...
3. CRIMPER (MULCH ANCHORING COUPLER TOOL) - A TRACTOR-DRAWN IMPLEMENT, SOMEWHAT LIKE A DISC HARROW...
4. LIQUID MULCH-BINDERS - MAY BE USED TO ANCHOR SALT HAY, HAY OR STRAW MULCH.

- 1. ORGANIC AND VEGETABLE BASED BINDERS - NATURALLY OCCURRING, POWDER-BASED, HYDROPHILIC MATERIALS...
2. SYNTHETIC BINDERS - HIGH POLYMER SYNTHETIC EMULSION, MISCIBLE WITH WATER WHEN DILUTED...
3. IRRIGATION (WHERE FEASIBLE)
4. TOPDRESSING

- 1. PEG AND TWINE, DRIVE 8 TO 10 INCH WOODEN PEGS TO WITHIN 2 TO 3 INCHES OF THE SOIL SURFACE EVERY 4 FEET IN ALL DIRECTIONS...
2. MULCH NETTINGS - STAPLE PAPER, JUTE, COTTON, OR PLASTIC NETTINGS TO THE SOIL SURFACE...
3. CRIMPER (MULCH ANCHORING TOOL) - A TRACTOR-DRAWN IMPLEMENT, SOMEWHAT LIKE A DISC HARROW...
4. LIQUID MULCH-BINDERS - MAY BE USED TO ANCHOR HAY OR STRAW MULCH.

- D. INSTALL NEEDED EROSION CONTROL PRACTICES OR FACILITIES SUCH AS DIVERSIONS, GRADE-STABILIZATION STRUCTURES, CHANNEL STABILIZATION MEASURES, SEDIMENT BASINS, AND WATERWAYS.

- 2. SEEDBED PREPARATION
A. UNFORMALLY APPLY GROUND LIMESTONE AND FERTILIZER TO TOPSOIL WHICH HAS BEEN SPREAD AND FIRMED...
B. WORK LIME AND FERTILIZER INTO THE TOPSOIL AS NEARLY AS PRACTICAL TO A DEPTH OF 4 INCHES WITH A DISC, SPRINGTOOTH HARROW, OR OTHER SUITABLE EQUIPMENT...
C. HIGH ACID PRODUCING SOILS HAVING A PH OF 4 OR LESS OR CONTAINING IRON SULFIDE SHALL BE COVERED WITH A MINIMUM OF 12 INCHES OF SOIL HAVING A PH OF 5 OR MORE BEFORE INITIATING SEEDBED PREPARATION...

- 3. SEEDING
A. SELECT A MIXTURE FROM TABLE 4-3 OR USE A MIXTURE RECOMMENDED BY RUTGERS COOPERATIVE EXTENSION OR NATURAL RESOURCES CONSERVATION SERVICE...
1. SEEDING RATES SPECIFIED ARE REQUIRED WHEN A REPORT OF COMPLIANCE IS REQUESTED PRIOR TO ACTUAL ESTABLISHMENT OF PERMANENT VEGETATION...
2. WARM-SEASON MIXTURES ARE GRASSES AND LEGUMES WHICH MAXIMIZE GROWTH AT HIGH TEMPERATURES...
3. COOL-SEASON MIXTURES ARE GRASSES AND LEGUMES WHICH MAXIMIZE GROWTH AT TEMPERATURES BELOW 8500F...

- 4. MULCHING
MULCHING IS REQUIRED ON ALL SEEDING, MULCH WILL PROTECT AGAINST EROSION BEFORE GRASS IS ESTABLISHED AND WILL PROMOTE FASTER AND EARLIER ESTABLISHMENT...
A. STRAW OR HAY, UNHARROWED SMALL GRAIN STRAW, HAY FREE OF SEEDS, TO BE APPLIED AT THE RATE OF 1-1/2 TO 2 TONS PER ACRE...
B. LIQUID MULCH-BINDERS - MAY BE USED TO ANCHOR SALT HAY, HAY OR STRAW MULCH.
C. APPLICATIONS SHOULD BE HEAVIER AT EDGES WHERE WIND MAY CATCH THE MULCH...
D. ORGANIC AND VEGETABLE BASED BINDERS - NATURALLY OCCURRING, POWDER-BASED, HYDROPHILIC MATERIALS...

- 1. PEG AND TWINE, DRIVE 8 TO 10 INCH WOODEN PEGS TO WITHIN 2 TO 3 INCHES OF THE SOIL SURFACE EVERY 4 FEET IN ALL DIRECTIONS...
2. MULCH NETTINGS - STAPLE PAPER, JUTE, COTTON, OR PLASTIC NETTINGS TO THE SOIL SURFACE...
3. CRIMPER (MULCH ANCHORING COUPLER TOOL) - A TRACTOR-DRAWN IMPLEMENT, SOMEWHAT LIKE A DISC HARROW...
4. LIQUID MULCH-BINDERS - MAY BE USED TO ANCHOR SALT HAY, HAY OR STRAW MULCH.

- 1. ORGANIC AND VEGETABLE BASED BINDERS - NATURALLY OCCURRING, POWDER-BASED, HYDROPHILIC MATERIALS...
2. SYNTHETIC BINDERS - HIGH POLYMER SYNTHETIC EMULSION, MISCIBLE WITH WATER WHEN DILUTED...
3. IRRIGATION (WHERE FEASIBLE)
4. TOPDRESSING

- 1. PEG AND TWINE, DRIVE 8 TO 10 INCH WOODEN PEGS TO WITHIN 2 TO 3 INCHES OF THE SOIL SURFACE EVERY 4 FEET IN ALL DIRECTIONS...
2. MULCH NETTINGS - STAPLE PAPER, JUTE, COTTON, OR PLASTIC NETTINGS TO THE SOIL SURFACE...
3. CRIMPER (MULCH ANCHORING TOOL) - A TRACTOR-DRAWN IMPLEMENT, SOMEWHAT LIKE A DISC HARROW...
4. LIQUID MULCH-BINDERS - MAY BE USED TO ANCHOR SALT HAY, HAY OR STRAW MULCH.


- 1. ORGANIC AND VEGETABLE BASED BINDERS - NATURALLY OCCURRING, POWDER-BASED, HYDROPHILIC MATERIALS...
2. SYNTHETIC BINDERS - HIGH POLYMER SYNTHETIC EMULSION, MISCIBLE WITH WATER WHEN DILUTED...
3. IRRIGATION (WHERE FEASIBLE)
4. TOPDRESSING

- B. TOPSOIL SUBSTITUTION IS A SOIL MATERIAL WHICH MAY HAVE BEEN AMENDED WITH SAND, SILT, CLAY, ORGANIC MATTER, FERTILIZER OR LIME AND HAS THE APPEARANCE OF TOPSOIL. TOPSOIL SUBSTITUTES MAY BE UTILIZED ON SITES WITH INSUFFICIENT TOPSOIL FOR ESTABLISHING PERMANENT VEGETATION...
6. STRIPPING AND STOCKPILING
A. FIELD EXPLORATION SHOULD BE MADE TO DETERMINE WHETHER QUANTITY AND OR QUALITY OF SURFACE SOIL JUSTIFIES STRIPPING...
C. WHERE FEASIBLE, LIME MAY BE APPLIED BEFORE STRIPPING AT A RATE DETERMINED BY SOIL TESTS...
D. A 4-6 INCH STRIPPING DEPTH IS COMMON, BUT MAY VARY DEPENDING ON THE PARTICULAR SOIL...
E. STOCKPILES OF TOPSOIL SHOULD BE SITUATED SO AS NOT TO OBSTRUCT NATURAL DRAINAGE OR CAUSE OFF-SITE ENVIRONMENTAL DAMAGES...
F. STOCKPILES SHOULD BE VEGETATED IN ACCORDANCE WITH STANDARDS PREVIOUSLY DESCRIBED HEREIN...
7. SITE PREPARATION
A. GRADE AT THE ONSET OF THE OPTIMAL SEEDING PERIOD SO AS TO MINIMIZE THE DURATION AND AREA OF EXPOSURE OF DISTURBED SOIL TO EROSION...
B. GRADE AS NEEDED AND FEASIBLE TO PERMIT THE USE OF CONVENTIONAL EQUIPMENT FOR SEEDBED PREPARATION, SEEDING, MULCH APPLICATION AND ANCHORING...
C. AS GUIDANCE FOR IDEAL CONDITIONS, SUBSOIL SHOULD BE TESTED FOR LIME REQUIREMENT...
D. PRIOR TO TOPSOILING, THE SUBSOIL SHALL BE IN COMPLIANCE WITH THE STANDARD FOR LAND GRADING...
E. CONVENTIONAL SEEDING IS PERFORMED BY APPLYING SEED UNIFORMLY BY HAND, CYCLONE (CENTRIFUGAL) SEEDER, DROP SEEDER, DRILL OR CULPACKEER SEEDER...
6. APPLYING TOPSOIL
A. TOPSOIL SHOULD BE HANDLED ONLY WHEN IT IS DRY ENOUGH TO WORK WITHOUT DAMAGING SOIL STRUCTURE...
B. A UNIFORM APPLICATION TO AN AVERAGE DEPTH OF 5.0 INCHES, MINIMUM OF 4 INCHES, FIRMED IN PLACE IS REQUIRED...
C. PURSUANT TO THE REQUIREMENTS IN SECTION 7 OF THE STANDARD FOR PERMANENT VEGETATIVE STABILIZATION...
7. STANDARD FOR STABILIZATION WITH MULCH ONLY
DEFINITION
STABILIZING EXPOSED SOILS WITH NON-VEGETATIVE MATERIALS EXPOSED FOR PERIODS LONGER THAN 14 DAYS.
PURPOSE
TO PROTECT EXPOSED SOIL SURFACES FROM EROSION DAMAGE AND TO REDUCE OFFSITE ENVIRONMENTAL DAMAGE.
WATER QUALITY ENHANCEMENT
PROMOTES TEMPORARY MECHANICAL PROTECTION AGAINST WIND OR RAINFALL INDUCED SOIL EROSION UNTIL PERMANENT VEGETATIVE COVER MAY BE ESTABLISHED.
WHERE APPLICABLE
THIS PRACTICE IS APPLICABLE TO AREAS SUBJECT TO EROSION, WHERE THE SEASON AND OTHER CONDITIONS MAY NOT BE SUITABLE FOR GROWING AN EROSION-RESISTANT COVER OR WHERE STABILIZATION IS NEEDED FOR A SHORT PERIOD UNTIL MORE SUITABLE PROTECTION CAN BE APPLIED.
METHODS AND MATERIALS
1. SITE PREPARATION
A. GRADE AS NEEDED AND FEASIBLE TO PERMIT THE USE OF CONVENTIONAL EQUIPMENT FOR SEEDBED PREPARATION, SEEDING, MULCH APPLICATION, AND MULCH ANCHORING...
B. INSTALL NEEDED EROSION CONTROL PRACTICES OR FACILITIES SUCH AS DIVERSIONS, GRADE STABILIZATION STRUCTURES, CHANNEL STABILIZATION MEASURES, SEDIMENT BASINS, AND WATERWAYS...
2. PROTECTIVE MATERIALS
A. UNHARROWED SMALL-GRAIN STRAW, AT 2.0 TO 2.5 TONS PER ACRE...
B. SYNTHETIC OR ORGANIC SOIL STABILIZERS MAY BE USED UNDER SUITABLE CONDITIONS...
C. WOOD-FIBER OR PAPER-FIBER MULCH AT THE RATE OF 1,500 POUNDS PER ACRE...
D. MULCH NETTING, SUCH AS PAPER JUTE, EXCELISOR, COTTON, OR PLASTIC, MAY BE USED...
E. WOODCHIPS APPLIED UNIFORMLY TO A MINIMUM DEPTH OF 2 INCHES MAY BE USED...
F. MARCAISITE, CRUSHED STONE, OR SLAG AT THE RATE OF 9 CUBIC YARDS PER 1,000 SQ. FT. APPLIED UNIFORMLY TO A MINIMUM DEPTH OF 3 INCHES MAY BE USED...
3. MULCH ANCHORING - SHOULD BE ACCOMPLISHED IMMEDIATELY AFTER PLACEMENT OF HAY OR STRAW MULCH TO MINIMIZE LOSS BY WIND OR WATER...
A. PEG AND TWINE - DRIVE 8 TO 10 INCH WOODEN PEGS TO WITHIN 2 TO 3 INCHES OF THE SOIL SURFACE EVERY 4 FEET IN ALL DIRECTIONS...
B. MULCH NETTINGS - STAPLE PAPER, JUTE, COTTON, OR PLASTIC NETTINGS TO THE SOIL SURFACE...
C. CRIMPER (MULCH ANCHORING COUPLER TOOL) - A TRACTOR-DRAWN IMPLEMENT...
D. LIQUID MULCH-BINDERS
1. APPLICATIONS SHOULD BE HEAVIER AT EDGES WHERE WIND CATCHES THE MULCH...
2. USE ONE OF THE FOLLOWING:
a. ORGANIC AND VEGETABLE BASED BINDERS - NATURALLY OCCURRING, POWDER BASED, HYDROPHILIC MATERIALS...
b. SYNTHETIC BINDERS - HIGH POLYMER SYNTHETIC EMULSION, MISCIBLE WITH WATER WHEN DILUTED...
6. MANAGEMENT OF HIGH ACID-PRODUCING SOILS
HIGH ACID-PRODUCING SOILS ARE SOILS WITH A PH OF 4.0 OR LESS OR CONTAIN IRON SULFIDE...
TO PREVENT OR LIMIT EXPOSURE AREA, TIME, AND SPREADING BY EQUIPMENT OR RAINFALL...
7. METHODS AND MATERIALS OF MANAGING HIGH ACID-PRODUCING SOILS
1. LIMIT THE EXCAVATION AREA AND EXPOSURE TIME WHEN HIGH ACID-PRODUCING SOILS ARE ENCOUNTERED...
2. TOPSOIL REMOVED FROM THE SITE SHALL BE STORED SEPARATELY FROM TEMPORARILY STOCKPILED HIGH ACID-PRODUCING SOILS...
3. STOCKPILES OF HIGH ACID-PRODUCING SOILS SHOULD BE LOCATED ON LEVEL LAND TO MINIMIZE ITS MOVEMENT...
4. TEMPORARILY STOCKPILED HIGH ACID-PRODUCING SOIL MATERIAL TO BE STORED MORE THAN 48 HOURS SHOULD BE COVERED WITH PROPERLY ANCHORED, HEAVY GRADE SHEETS OF POLYETHYLENE...
5. HIGH ACID-PRODUCING SOILS ARE COMMONLY BLACK, DARK BROWN, GRAY OR GREENISH WITH SILVERY PYRITE OR MARCAISITE NUGGETS OR FLAKES...
6. NON-VEGETATIVE EROSION CONTROL PRACTICES (STONE TRACKING PADS, STRATEGICALLY PLACED LIMESTONE CHECK DAM, SEDIMENT BARRIER, WOOD CHIPS) SHOULD BE INSTALLED TO LIMIT THE MOVEMENT OF HIGH ACID-PRODUCING SOILS FROM, AROUND, OR OFF THE SITE...
7. FOLLOWING BURIAL OR REMOVAL OF HIGH ACID-PRODUCING SOIL, TOPSOILING AND SEEDING OF THE SITE (SEE TEMPORARY VEGETATIVE COVER FOR SOIL STABILIZATION, PERMANENT VEGETATIVE COVER FOR SOIL STABILIZATION, AND TOPSOILING) MONITORING MUST CONTINUE FOR A MINIMUM OF 6 MONTHS TO ENSURE THERE IS ADEQUATE STABILIZATION AND THAT NO HIGH ACID-PRODUCING SOIL PROBLEMS EMERGE...
8. TOPSOILING ENTAILS THE DISTRIBUTION OF SUITABLE QUALITY SOIL ON AREAS TO BE VEGETATED.
PURPOSE
TO IMPROVE THE SOIL MEDIUM FOR PLANT ESTABLISHMENT AND MAINTENANCE.
WATER QUALITY ENHANCEMENT
GROWTH AND ESTABLISHMENT OF A VIGOROUS VEGETATIVE COVER IS FACILITATED BY TOPSOILING, PREVENTING SOIL LOSS BY WIND AND RAIN OFFSITE AND INTO STREAMS AND OTHER STORMWATER CONVEYANCES.
WHERE APPLICABLE
TOPSOIL SHALL BE USED WHERE SOILS ARE TO BE DISTURBED AND WILL BE REVEGETATED.
METHODS AND MATERIALS
1. MATERIALS
A. TOPSOIL SHOULD BE FRAGILE, LOAMY, FREE OF DEBRIS, OBJECTIONABLE WEEDS AND STONES, AND CONTAIN NO TOXIC SUBSTANCE OR ADVERSE CHEMICAL OR PHYSICAL CONDITION THAT MAY BE HARMFUL TO PLANT GROWTH...


- 6. APPLYING TOPSOIL
A. TOPSOIL SHOULD BE HANDLED ONLY WHEN IT IS DRY ENOUGH TO WORK WITHOUT DAMAGING SOIL STRUCTURE...
B. A UNIFORM APPLICATION TO AN AVERAGE DEPTH OF 5.0 INCHES, MINIMUM OF 4 INCHES, FIRMED IN PLACE IS REQUIRED...
C. PURSUANT TO THE REQUIREMENTS IN SECTION 7 OF THE STANDARD FOR PERMANENT VEGETATIVE STABILIZATION...
7. STANDARD FOR STABILIZATION WITH MULCH ONLY
DEFINITION
STABILIZING EXPOSED SOILS WITH NON-VEGETATIVE MATERIALS EXPOSED FOR PERIODS LONGER THAN 14 DAYS.
PURPOSE
TO PROTECT EXPOSED SOIL SURFACES FROM EROSION DAMAGE AND TO REDUCE OFFSITE ENVIRONMENTAL DAMAGE.
WATER QUALITY ENHANCEMENT
PROMOTES TEMPORARY MECHANICAL PROTECTION AGAINST WIND OR RAINFALL INDUCED SOIL EROSION UNTIL PERMANENT VEGETATIVE COVER MAY BE ESTABLISHED.
WHERE APPLICABLE
THIS PRACTICE IS APPLICABLE TO AREAS SUBJECT TO EROSION, WHERE THE SEASON AND OTHER CONDITIONS MAY NOT BE SUITABLE FOR GROWING AN EROSION-RESISTANT COVER OR WHERE STABILIZATION IS NEEDED FOR A SHORT PERIOD UNTIL MORE SUITABLE PROTECTION CAN BE APPLIED.
METHODS AND MATERIALS
1. SITE PREPARATION
A. GRADE AS NEEDED AND FEASIBLE TO PERMIT THE USE OF CONVENTIONAL EQUIPMENT FOR SEEDBED PREPARATION, SEEDING, MULCH APPLICATION, AND MULCH ANCHORING...
B. INSTALL NEEDED EROSION CONTROL PRACTICES OR FACILITIES SUCH AS DIVERSIONS, GRADE STABILIZATION STRUCTURES, CHANNEL STABILIZATION MEASURES, SEDIMENT BASINS, AND WATERWAYS...
2. PROTECTIVE MATERIALS
A. UNHARROWED SMALL-GRAIN STRAW, AT 2.0 TO 2.5 TONS PER ACRE...
B. SYNTHETIC OR ORGANIC SOIL STABILIZERS MAY BE USED UNDER SUITABLE CONDITIONS...
C. WOOD-FIBER OR PAPER-FIBER MULCH AT THE RATE OF 1,500 POUNDS PER ACRE...
D. MULCH NETTING, SUCH AS PAPER JUTE, EXCELISOR, COTTON, OR PLASTIC, MAY BE USED...
E. WOODCHIPS APPLIED UNIFORMLY TO A MINIMUM DEPTH OF 2 INCHES MAY BE USED...
F. MARCAISITE, CRUSH

CREATED ON 11/17/2024, LAST MODIFIED ON 07/29/2025

© W&C ENGINEERING SERVICES, LLC (YUM & GRILL) 163 WASHINGTON VALLEY ROAD, SUITE 104 WARREN, NJ 07059
 SHARED PROJECTS: 00181 1801 ARCTIC - IAC, ATLANTIC CITY YUM & GRILL PLANS (2025) 0186

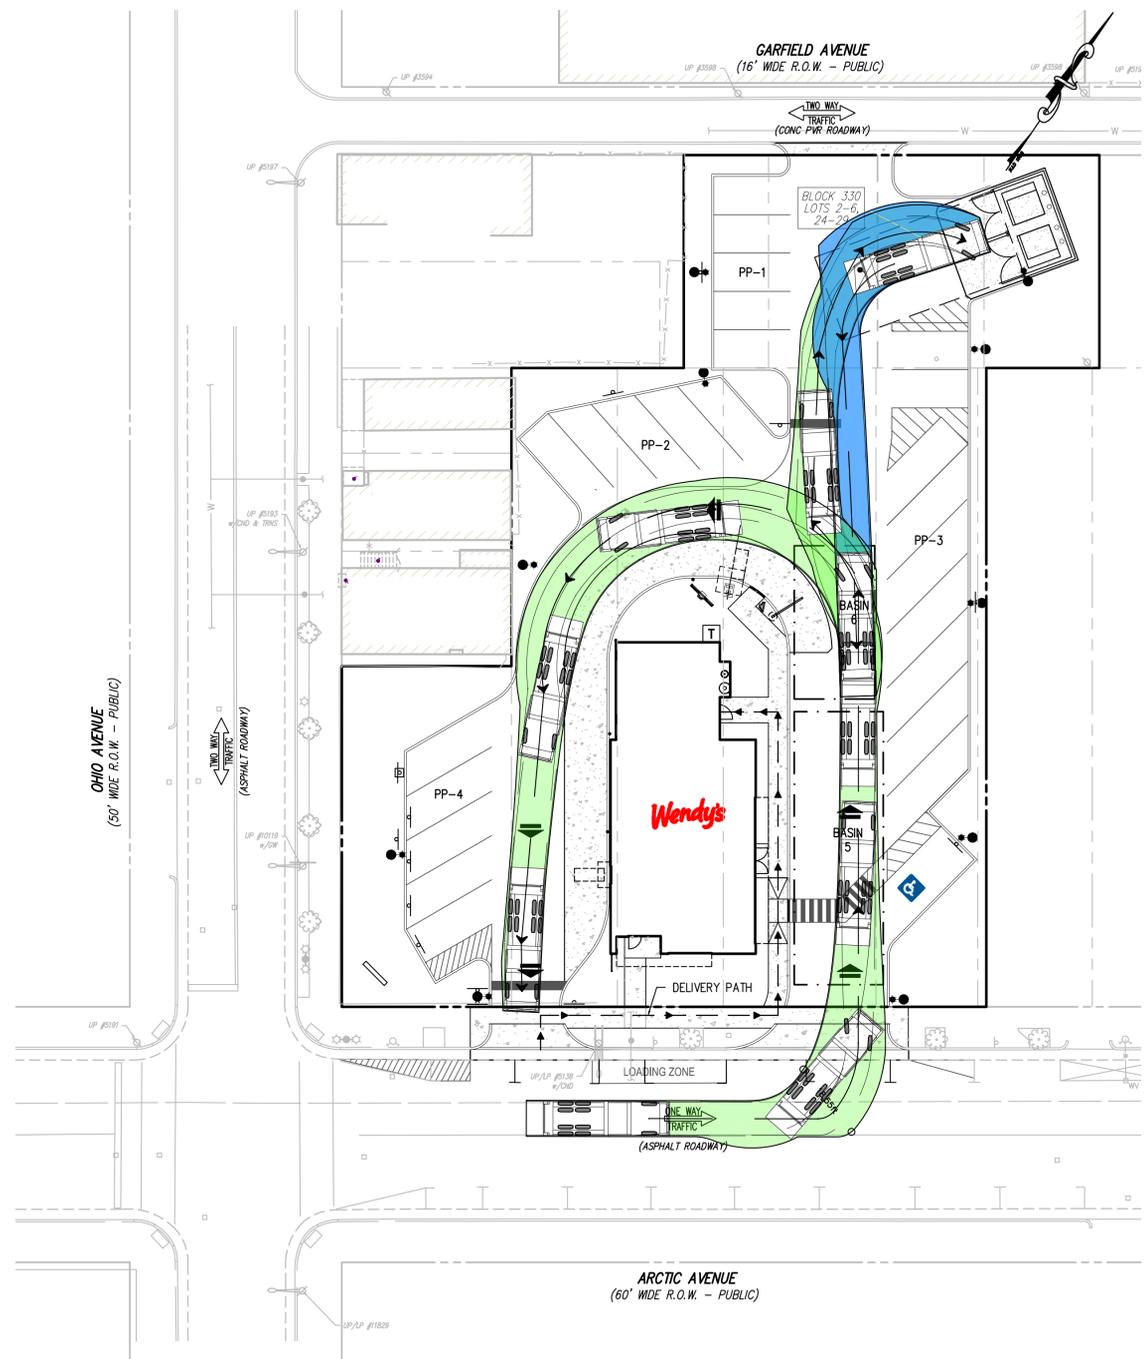


FRONT LOAD GARBAGE TRUCK MOVEMENT PLAN
 SCALE 1" = 20'

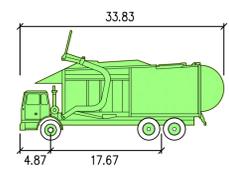


FRONT LOAD GARBAGE TRUCK

FEET	
WIDTH	: 8.46
TRACK	: 8.00
LOCK TO LOCK TIME	: 6.0
STEERING ANGLE	: 45.0

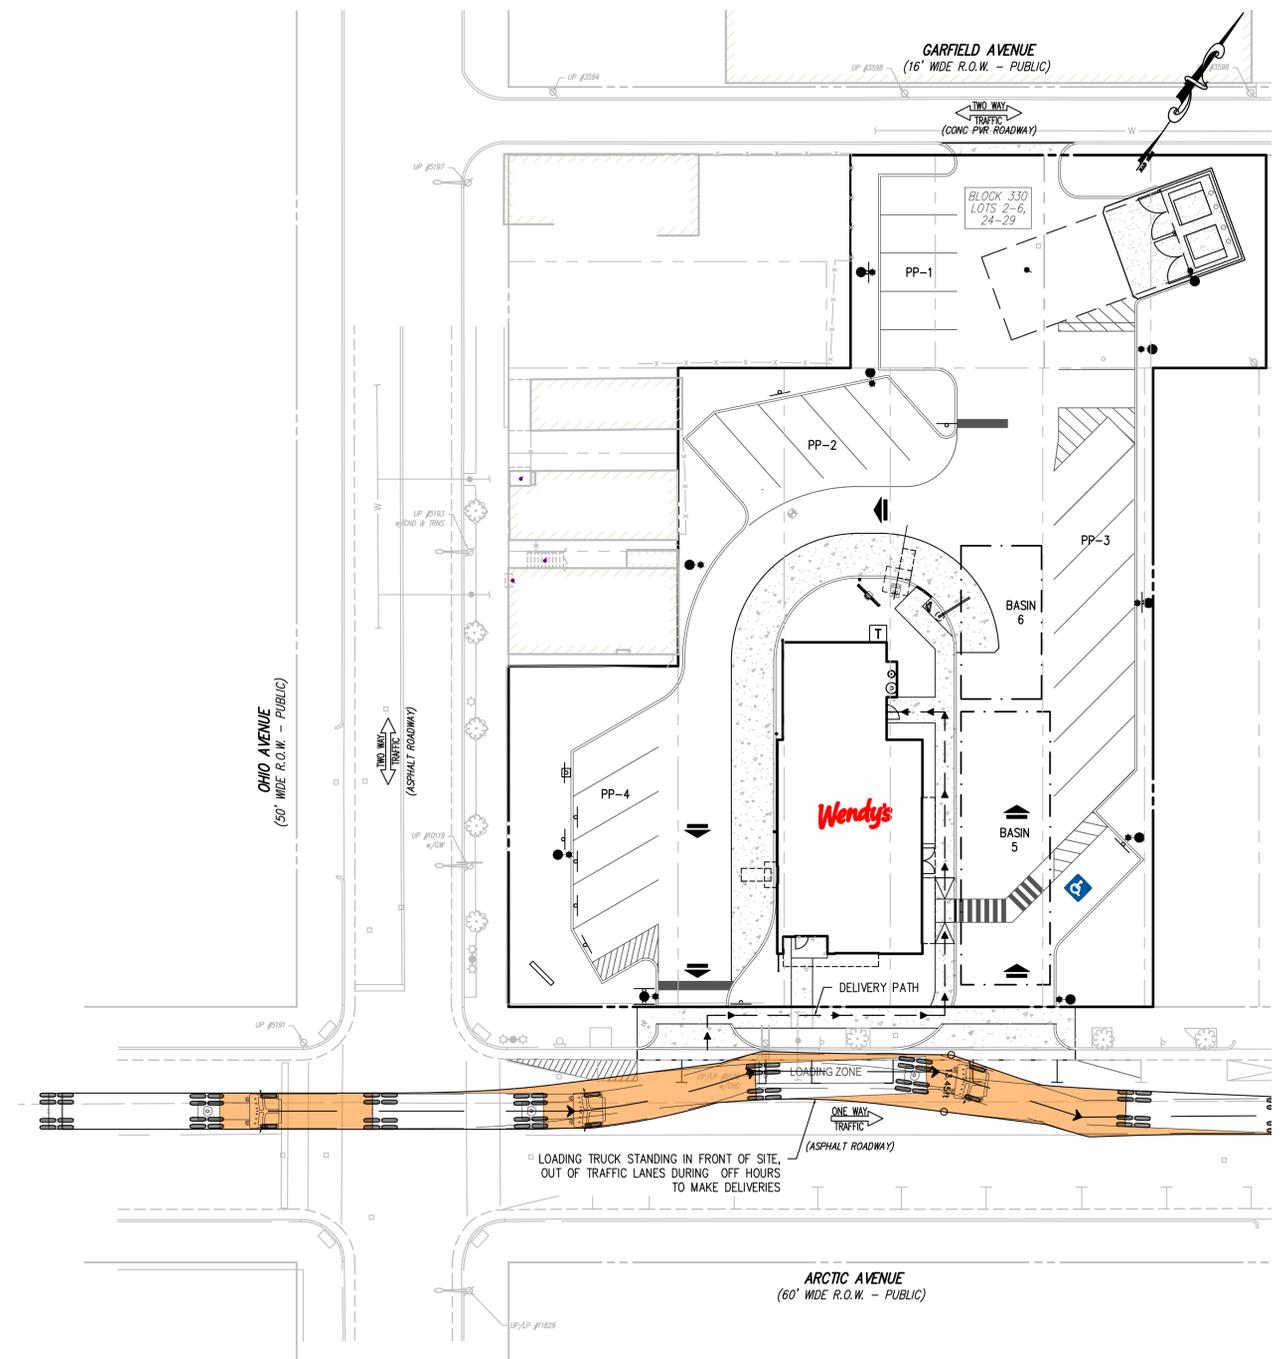


WB-50 TURNING MOVEMENT PLAN
 SCALE 1" = 20'

NOTES:
 PURSUANT TO NJAC 19:66 - 5.8(c), NO LOADING ZONE IS REQUIRED FOR ALL COMMERCIAL USES WITH BUILDINGS LESS THAN 10,000 SF.

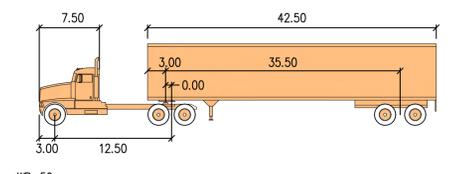

WB-50

FEET			
TRACTOR WIDTH	: 8.00	LOCK TO LOCK TIME	: 6.0
TRAILER WIDTH	: 8.50	STEERING ANGLE	: 17.7
TRACTOR TRACK	: 8.00	ARTICULATING ANGLE	: 70.0
TRAILER TRACK	: 8.50		

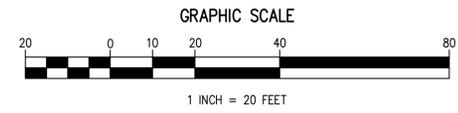

- EXISTING UTILITY INFORMATION SHOWN ON THESE PLANS IS FURNISHED BY THE UTILITY COMPANIES AND/OR THE SURVEYOR AND THE ACCURACY THEREOF IS NOT THE RESPONSIBILITY OF SCIULLO ENGINEERING SERVICES, LLC. IT IS THE RESPONSIBILITY OF THE OWNERS AND/OR CONTRACTOR TO CALL 1-800-272-1000 FOR FIELD LOCATION OF UNDERGROUND UTILITIES PRIOR TO CONSTRUCTION.
- THESE PLANS ARE NOT FOR CONSTRUCTION UNTIL "ISSUED FOR CONSTRUCTION" APPEARS IN THE TITLEBLOCK.

THIS PLAN AND THE INFORMATION CONTAINED HEREON ARE THE PROPERTY OF SCIULLO ENGINEERING SERVICES, LLC. ANY REUSE OR EXTENSION OF THE PROJECT OR ON ANY OTHER PROJECT WITHOUT THE WRITTEN CONSENT OF SCIULLO ENGINEERING SERVICES, LLC FOR THE SPECIFIC PURPOSE INTENDED WILL BE OWNERS SOLE RISK AND WITHOUT LIABILITY TO SCIULLO ENGINEERING SERVICES, LLC. ANY REUSE OR EXTENSION OF THIS PLAN WITHOUT THE WRITTEN CONSENT OF SCIULLO ENGINEERING SERVICES, LLC WILL BE AT OWNERS SOLE RISK AND WITHOUT LIABILITY TO SCIULLO ENGINEERING SERVICES, LLC. DAMAGES, LOSSES AND EXPENSES ARISING OUT OF OR RESULTING THEREFROM SHALL BE THE SOLE RESPONSIBILITY OF THE USER.

JASON T. SCIULLO, P.E., P.P.
 PROFESSIONAL ENGINEER, NEW JERSEY LICENSE NO. 246C0468000
 PROFESSIONAL PLANNER, NEW JERSEY LICENSE NO. 33100628400

SCIULLO ENGINEERING SERVICES, LLC

137 S. NEW YORK AVENUE, SUITE 2
 ATLANTIC CITY, NEW JERSEY 08401
 PHONE: (609) 300-5171
 www.sciulloengineering.com

NJ CERTIFICATE OF AUTHORIZATION NO. 24CA28290700

Wendy's
 BLOCK 330, LOTS 2-6, 24-29
 ATLANTIC CITY, ATLANTIC COUNTY, NEW JERSEY 08401

TRUCK TURNING MOVEMENT PLAN

163 WASHINGTON VALLEY ROAD, SUITE 104
 WARREN, NJ 07059

YUM & GRILL

DATE	ISSUE NO.	INITIAL RELEASE	BY	JTS
07/29/2025	1			

PROJECT NO. Y&C 001.01
 SCALE 1" = 20' SHEET 18 OF 18
 DRAWING NO. C2001