



PROPOSED FLOOR PLAN

SCALE: 1/4" = 1'-0"

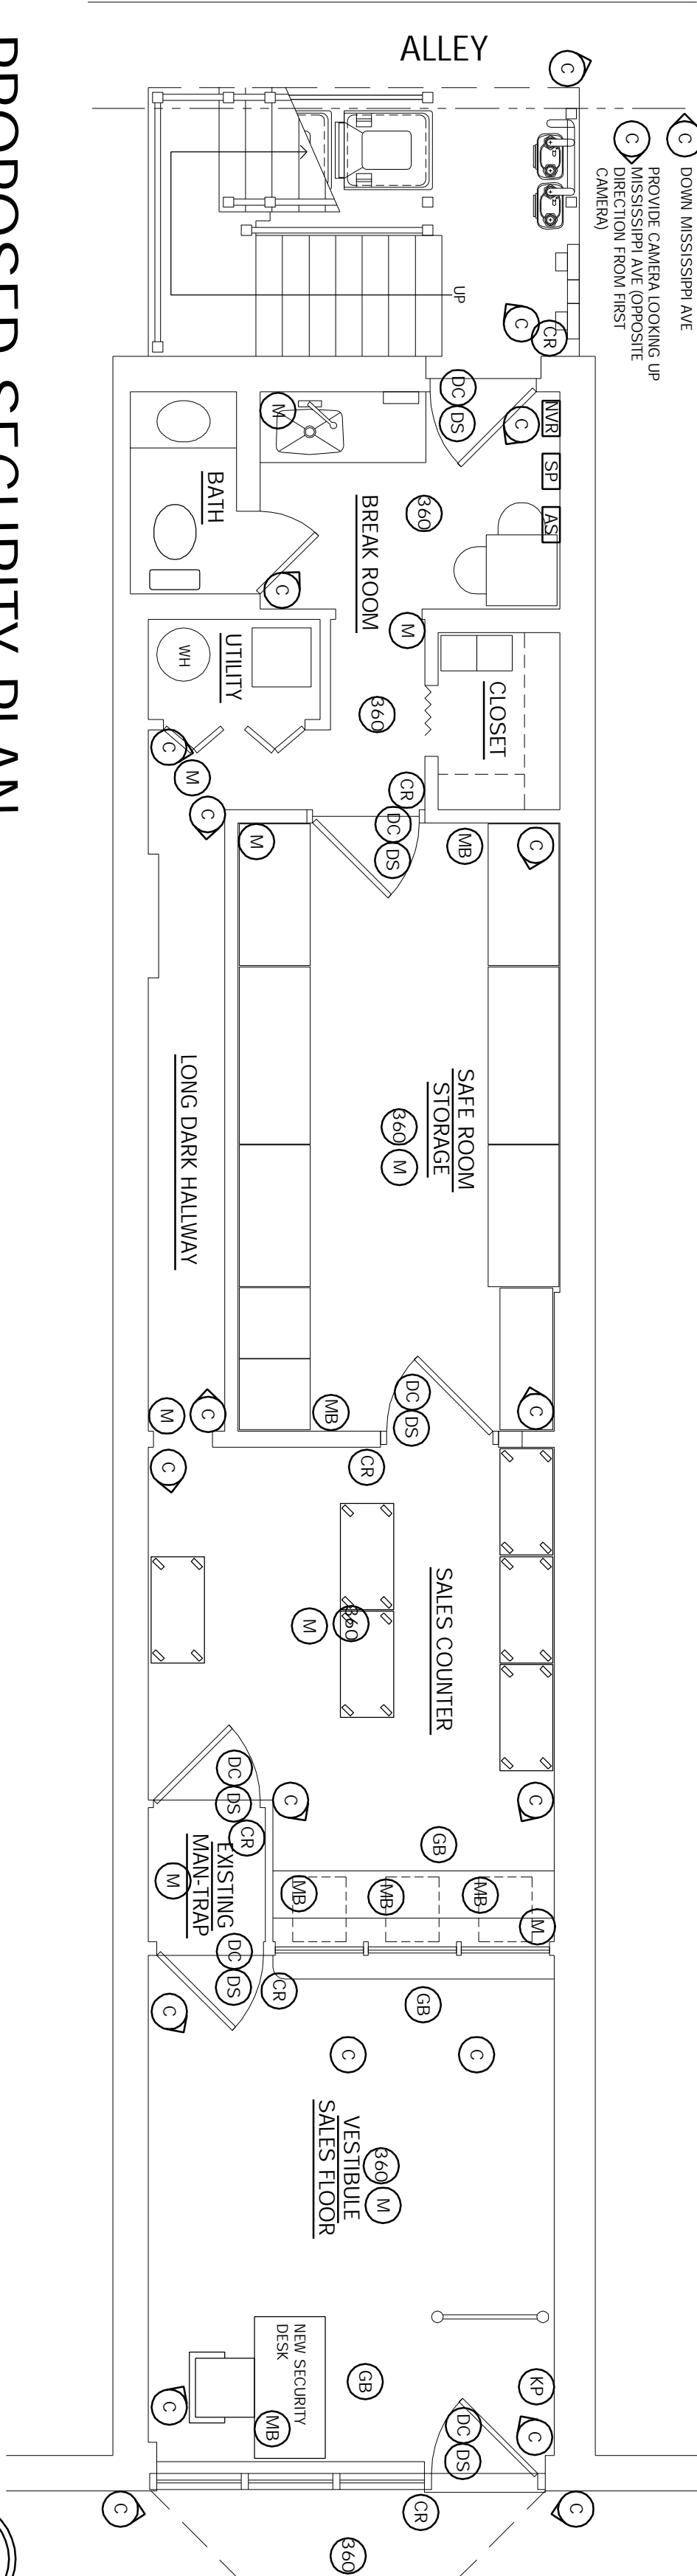


PROPOSED SECURITY PLAN

SCALE: 1/4" = 1'-0"

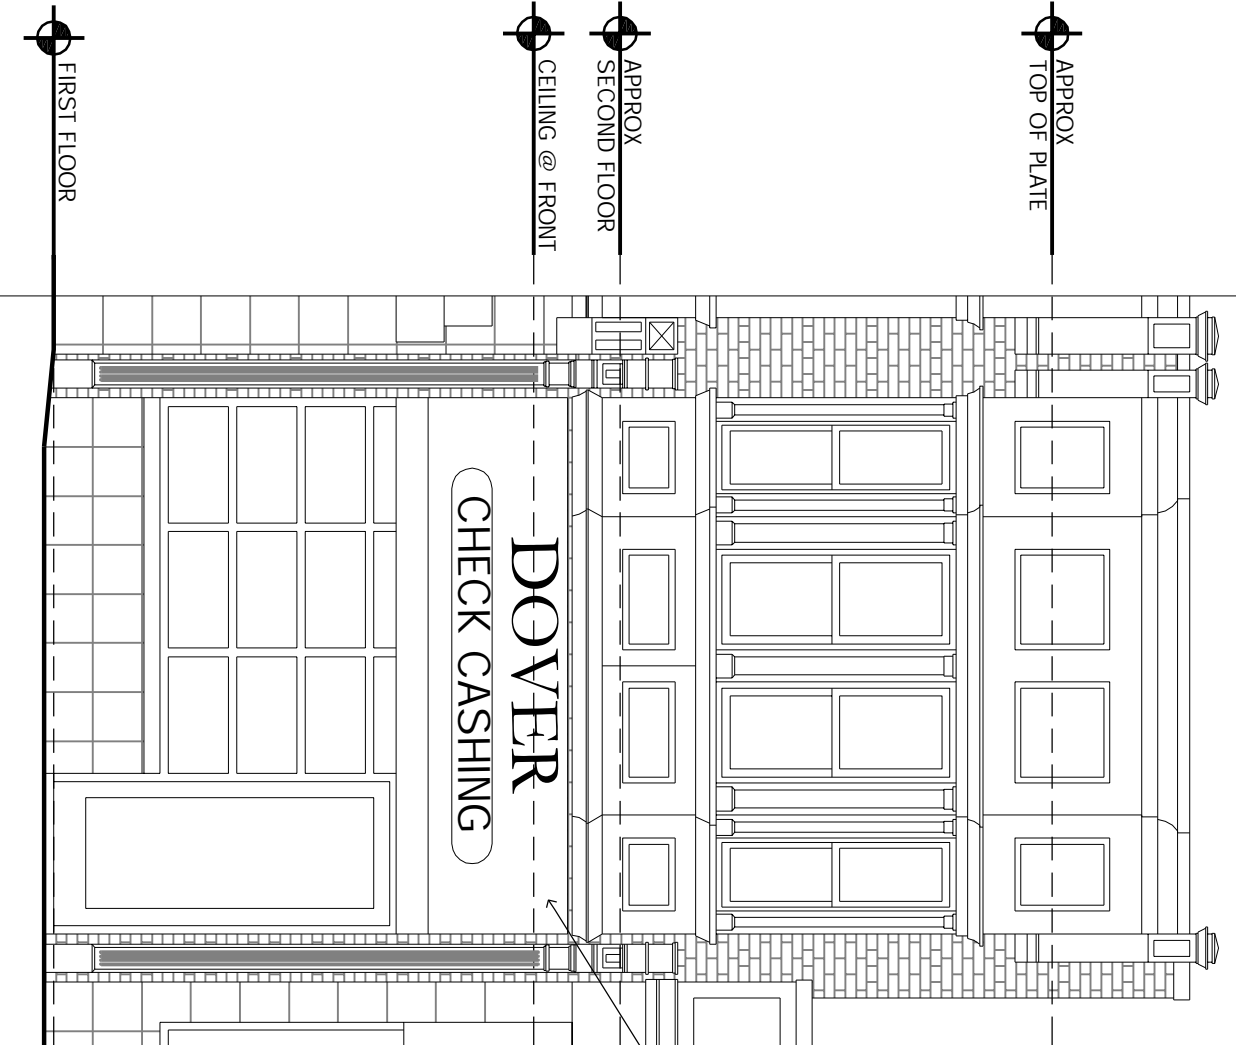


EXISTING FRONT ELEVATION

SCALE: 1/4" = 1'-0"

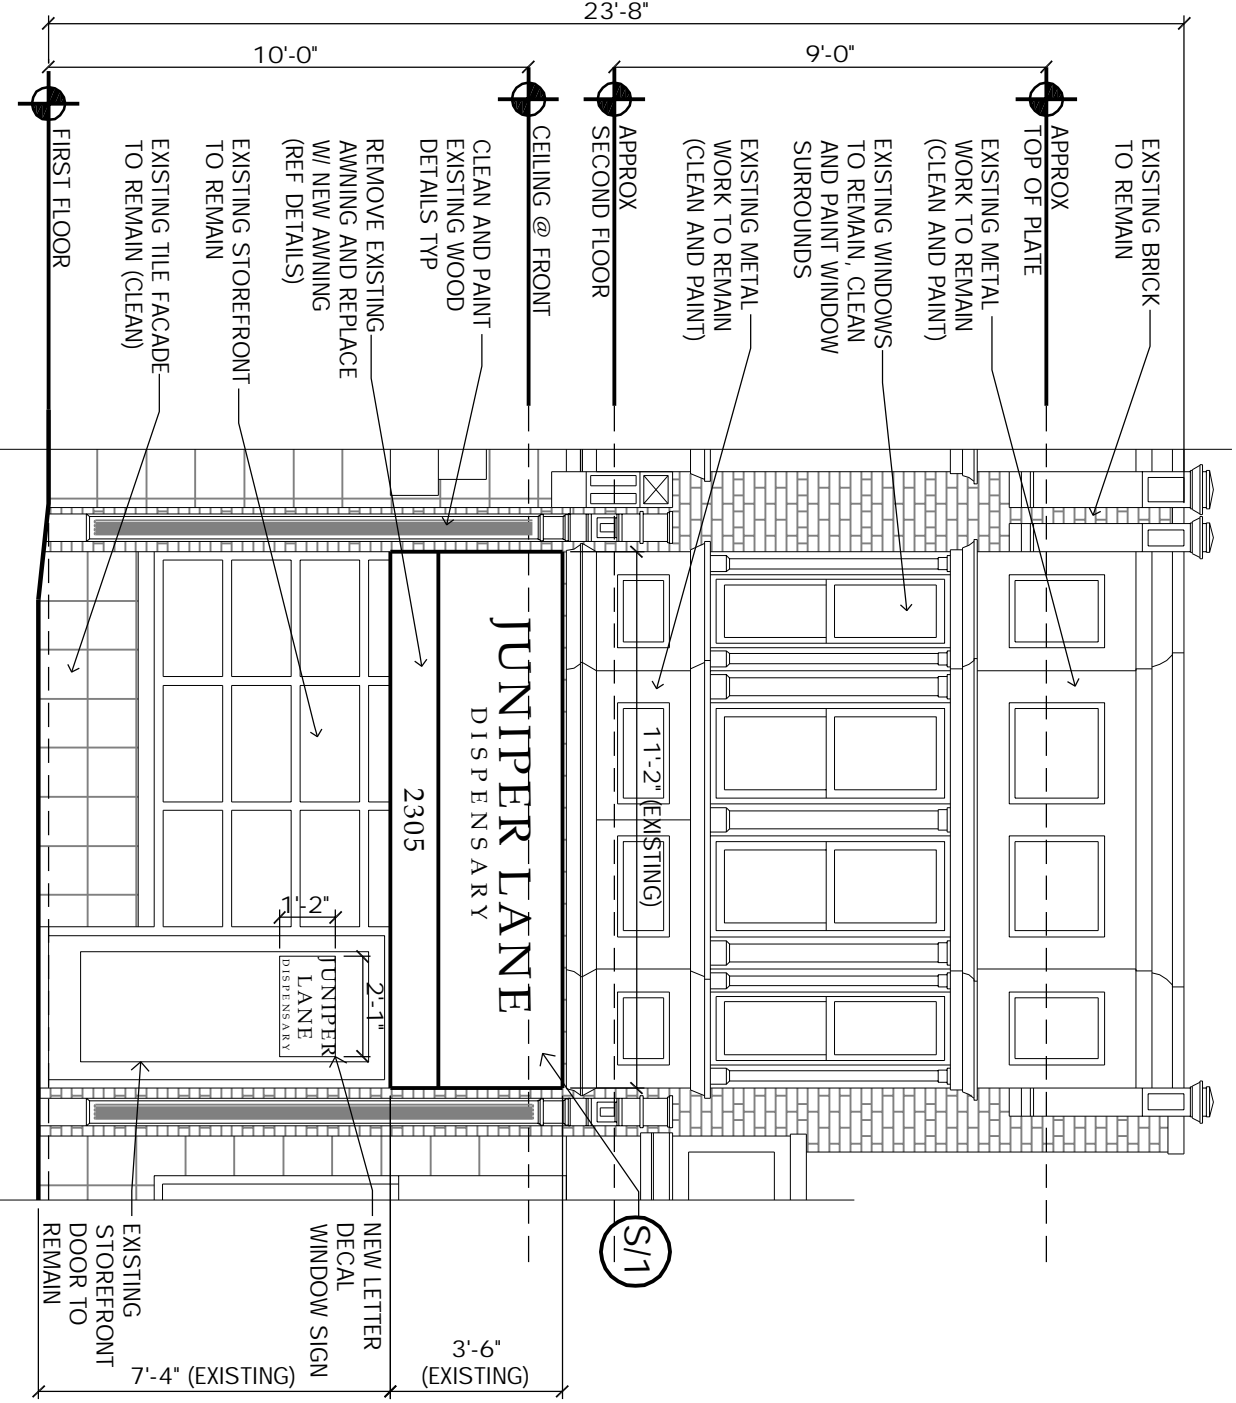

PROPOSED FRONT ELEVATION

SCALE: 1/4" = 1'-0"

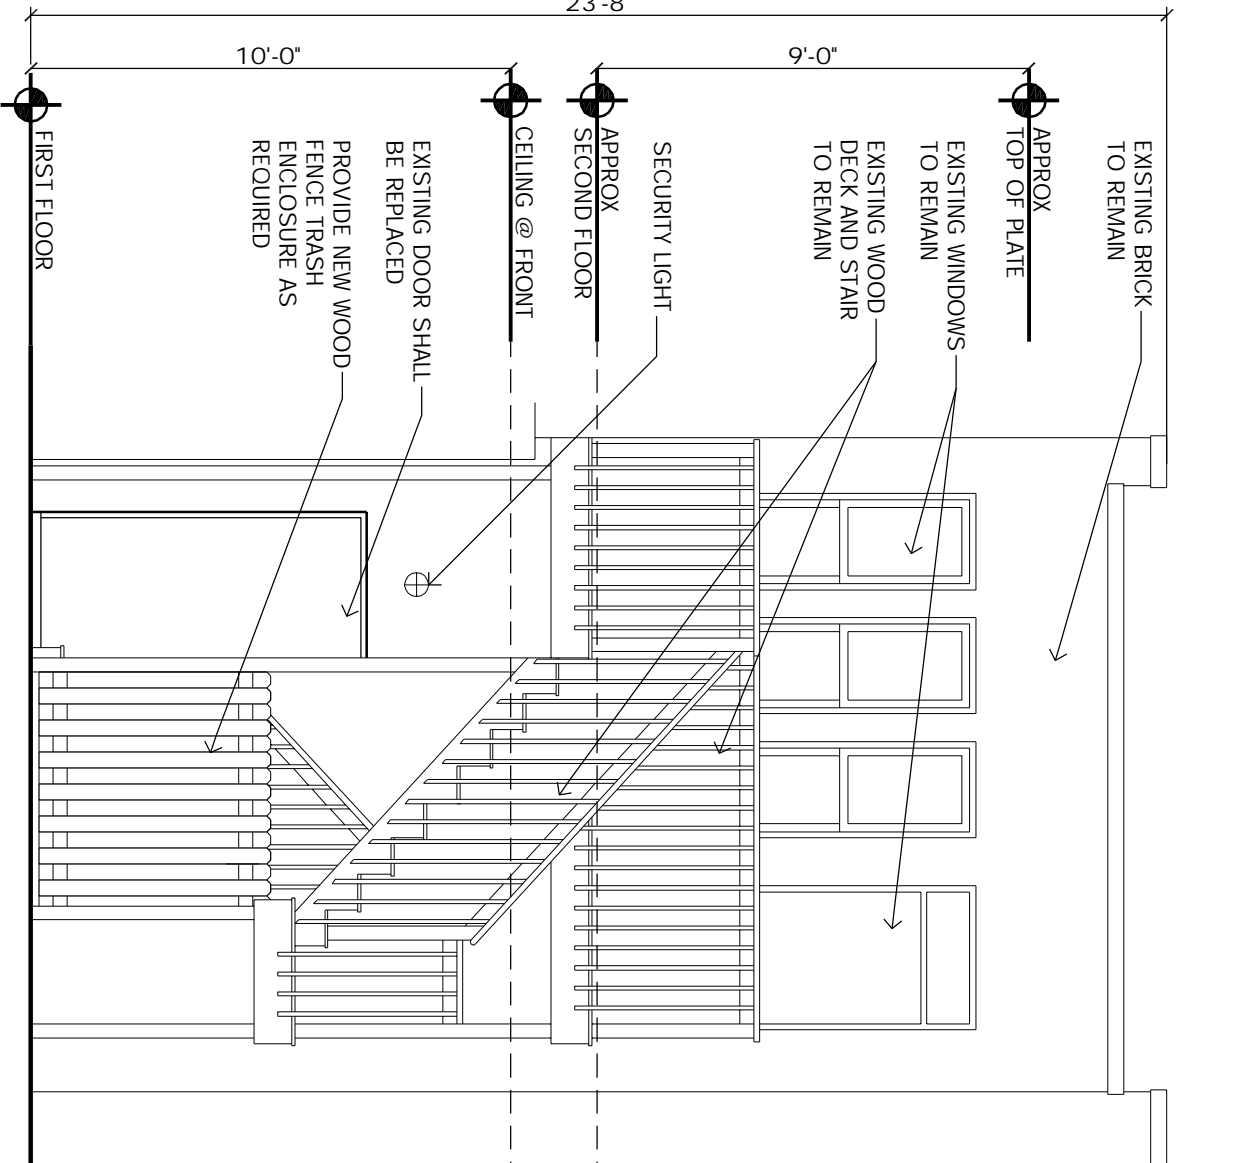

PROPOSED REAR ELEVATION


SCALE: 1/4" = 1'-0"

EXISTING SIGNAGE STATISTICS				
SIZE	SO FT	STATUS	DESCRIPTION	TYPE
S/1 8'-4" X 2'-4"	19.5 SOFT	REMOVE	VINYL GRAPHIC	AWNING

EXISTING SIGNAGE CALCS			
AREA OF SIGNAGE	19.5 SOFT	AREA OF WALL	300.0 SOFT
PERCENTAGE OF COVERAGE	6.50 %		

PROPOSED SIGNAGE STATISTICS				
SIZE	SO FT	STATUS	DESCRIPTION	TYPE
S/1 8'-4" X 1'-6"	12.5 SOFT	NEW	PRINTED AWNING	AWNING

PROPOSED SIGNAGE CALCS			
AREA OF SIGNAGE	12.5 SOFT	AREA OF WALL	300 SOFT
PERCENTAGE OF COVERAGE	4.20 %		

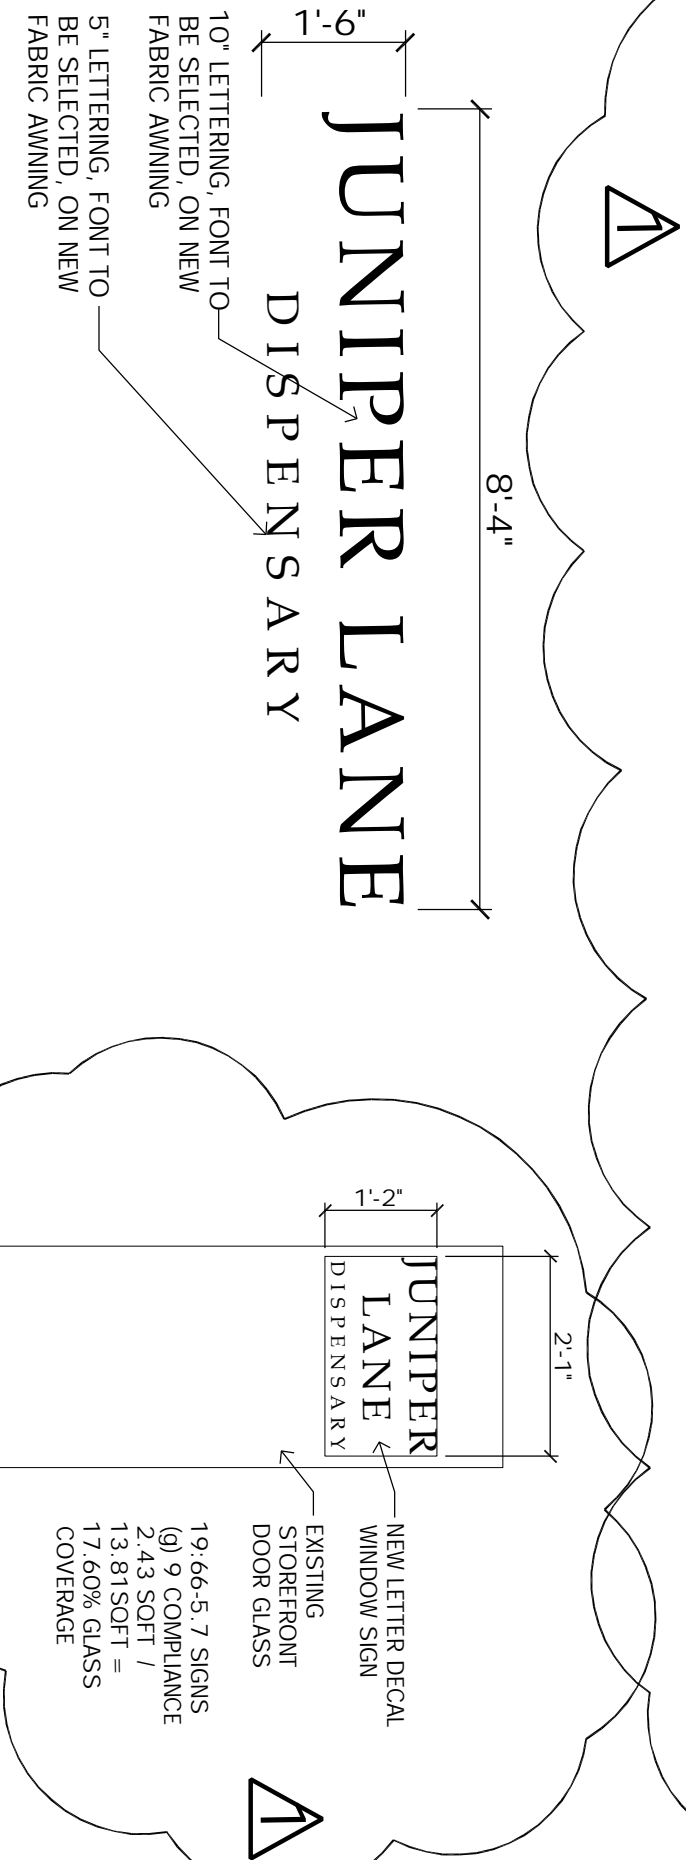


SIGN - 1

SCALE: 1/2" = 1'-0"


WINDOW SIGN

SCALE: 1/2" = 1'-0"

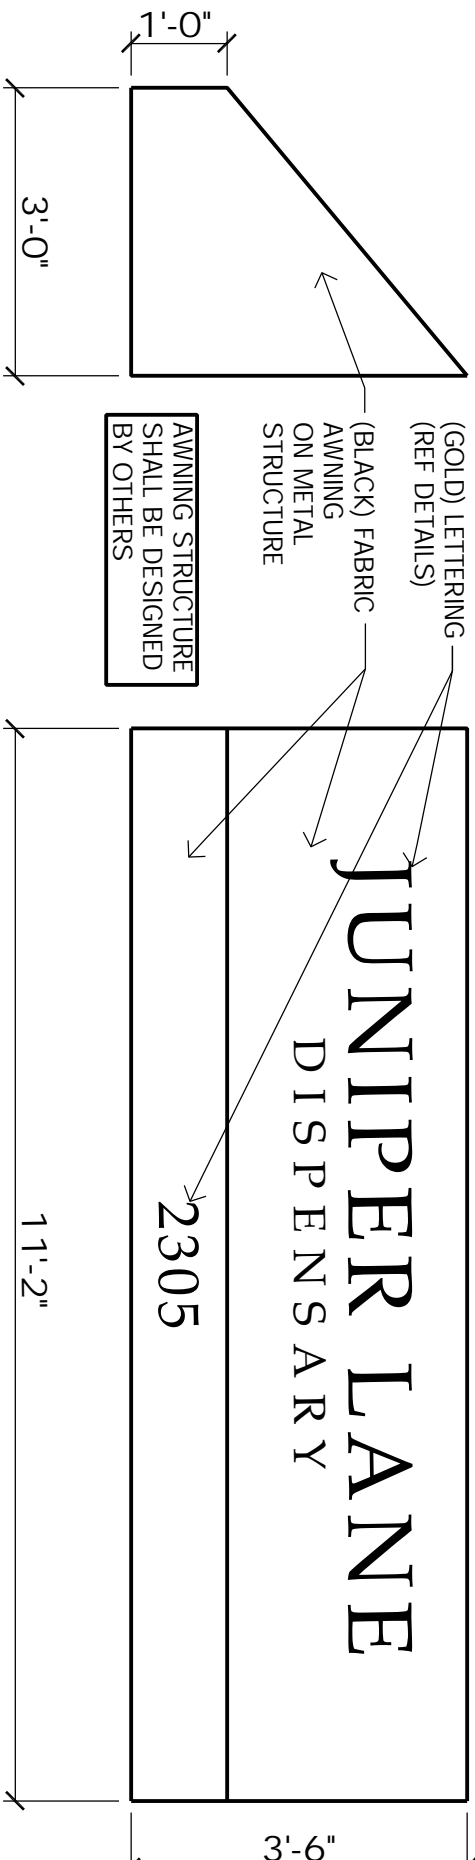

SIGNAGE / AWNING DETAIL

SCALE: 1/2" = 1'-0"

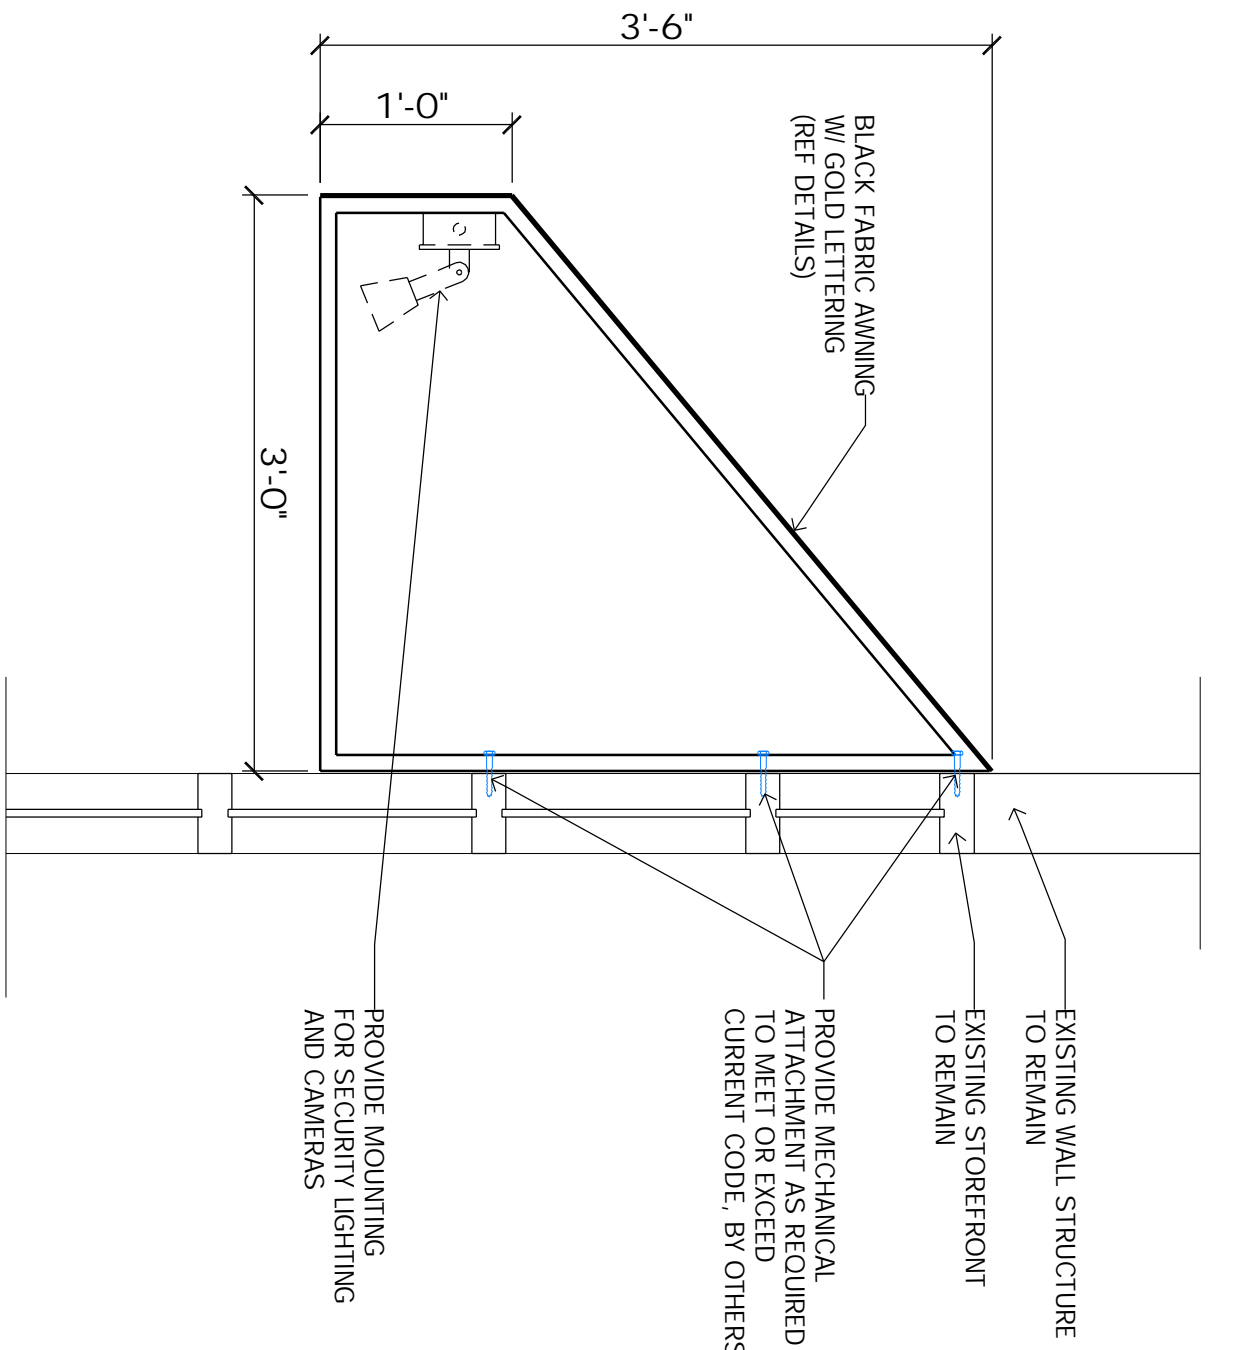

SIGNAGE DETAIL

SCALE: 1" = 1'-0"

ZONING APPLICATION DRAWING NOT FOR CONSTRUCTION

#	Revisions	Date
1	Completeness Review #1	9.26.24

Consultant

Craig F. Dothé Architect LLC.		
ARCHITECTS & PLANNERS		
33 N. Brighton Ave.	(609) 348-2236	
Atlantic City, NJ 08401	Fax (609) 348-0118	

Signature	Date	Registration #
	09.30.24	AI 09640

CANNABIS DISPENSARY		
2305 ATLANTIC AVENUE		
ATLANTIC CITY, NJ 08401		

Scale:	AS NOTED
Project No.:	2024-25
Drawn by:	CFD
Date:	05.16.24

A-1
-----