

~14 SOUTH TENNESEE AVE~
INTERIOR ALTERATION

mode
ARCHITECTS

621 LAKE AVE #3A, ASBURY PARK, NEW JERSEY 07712
T: 732.800.1958 | F: 732.279.4491
www.mode-arch.com

DANIEL M. CONDATORE, RA
NJ License #21A0178000



~14 SOUTH TENNESEE AVE~
INTERIOR ALTERATION
20 / 14 SOUTH TENNESEE AVE
ATLANTIC CITY, NJ, 08401

ARCHITECTURAL ABBREVIATIONS				SYMBOLS LEGEND				PROJECT CONTACTS				INDEX OF DRAWINGS				VICINITY MAP			
A.F.F.	ABOVE FINISHED FLOOR	MIN.	MINIMUM	<div><div></div><div>WALL TYPE INDICATOR</div></div> <div><div></div><div>DOOR INDICATOR</div></div> <div><div></div><div>COLUMN LINE INDICATOR</div></div> <div><div></div><div>PLAN ELEVATION INDICATOR</div></div> <div><div></div><div>ENLARGED DETAIL INDICATOR</div></div> <div><div></div><div>DETAIL INDICATOR</div></div> <div><div></div><div>DETAIL NAME SCALE</div></div>	<div>ROOM NAME</div> <div>101</div> <div>ROOM NAME AND NUMBER</div>		<div><div>OWNER</div><div>DOUGLAS DEVELOPMENT CORPORATION 702 H STREET NW, SUITE 400 WASHINGTON, DC 20001 E-MAIL: info@douglasdev.com T: 202.638.6300</div></div>		<div><div>ATTORNEY</div></div>		DWG. #	DRAWING TITLE							
B.O.	BOTTOM OF	NO.	NUMBER						C100	COVER SHEET									
CONC.	CONCRETE	N.T.S.	NOT TO SCALE						A100	FLOOR PLANS									
CTR.	COUNTERTOP	O.C.	ON CENTER						A101	FLOOR PLANS									
DEG.	DEGREES	REQ'D.	REQUIRED						A200	ELEVATIONS									
DTL.	DETAIL	R.	RADIUS						A201	ELEVATIONS									
DWG.	DRAWING	T&G	TONGUE AND GROOVE																
EL.	ELEVATION	T.O.	TOP OF																
EQ.	EQUAL	TYP.	TYPICAL																
EXIST.	EXISTING	U.N.O.	UNLESS NOTED OTHERWISE																
FL.	FLOOR	V.C.T.	VINYL COMPOSITION TILE																
F.R.	FIRE RATED	V.I.F.	VERIFY IN FIELD																
GA.	GAUGE	V.T.R.	VENT THROUGH ROOF																
GYP. BD.	GYPSUM BOARD	W/	WITH																
H.M.	HOLLOW METAL	&	AND																
MAX.	MAXIMUM	+/-	APPROXIMATE DIMENSION																
MTL.	METAL	@	AT																
				<div>ROOM NAME</div> <div>101</div> <div>ROOM NAME AND NUMBER</div>		<div><div>ARCHITECT</div><div>MODE ARCHITECTS, LLC 621 LAKE AVENUE, 3A ASBURY PARK, NJ 07712 DANIEL M. CONDATORE, RA E-MAIL: dcondatore@mode-arch.com T: 732.800.1958</div></div>		<div><div>CIVIL</div></div>											
						<div><div>STRUCTURAL</div></div>		<div><div>MECHANICAL, ELECTRICAL & PLUMBING</div></div>											
										COVER SHEET <									


20 / 14 SOUTH TENNESSEE AVE
ATLANTIC CITY, NJ, 08401

[illegible]

FLOOR PLANS


A100

DRAWN BY: Author
CHECKED BY: DMC

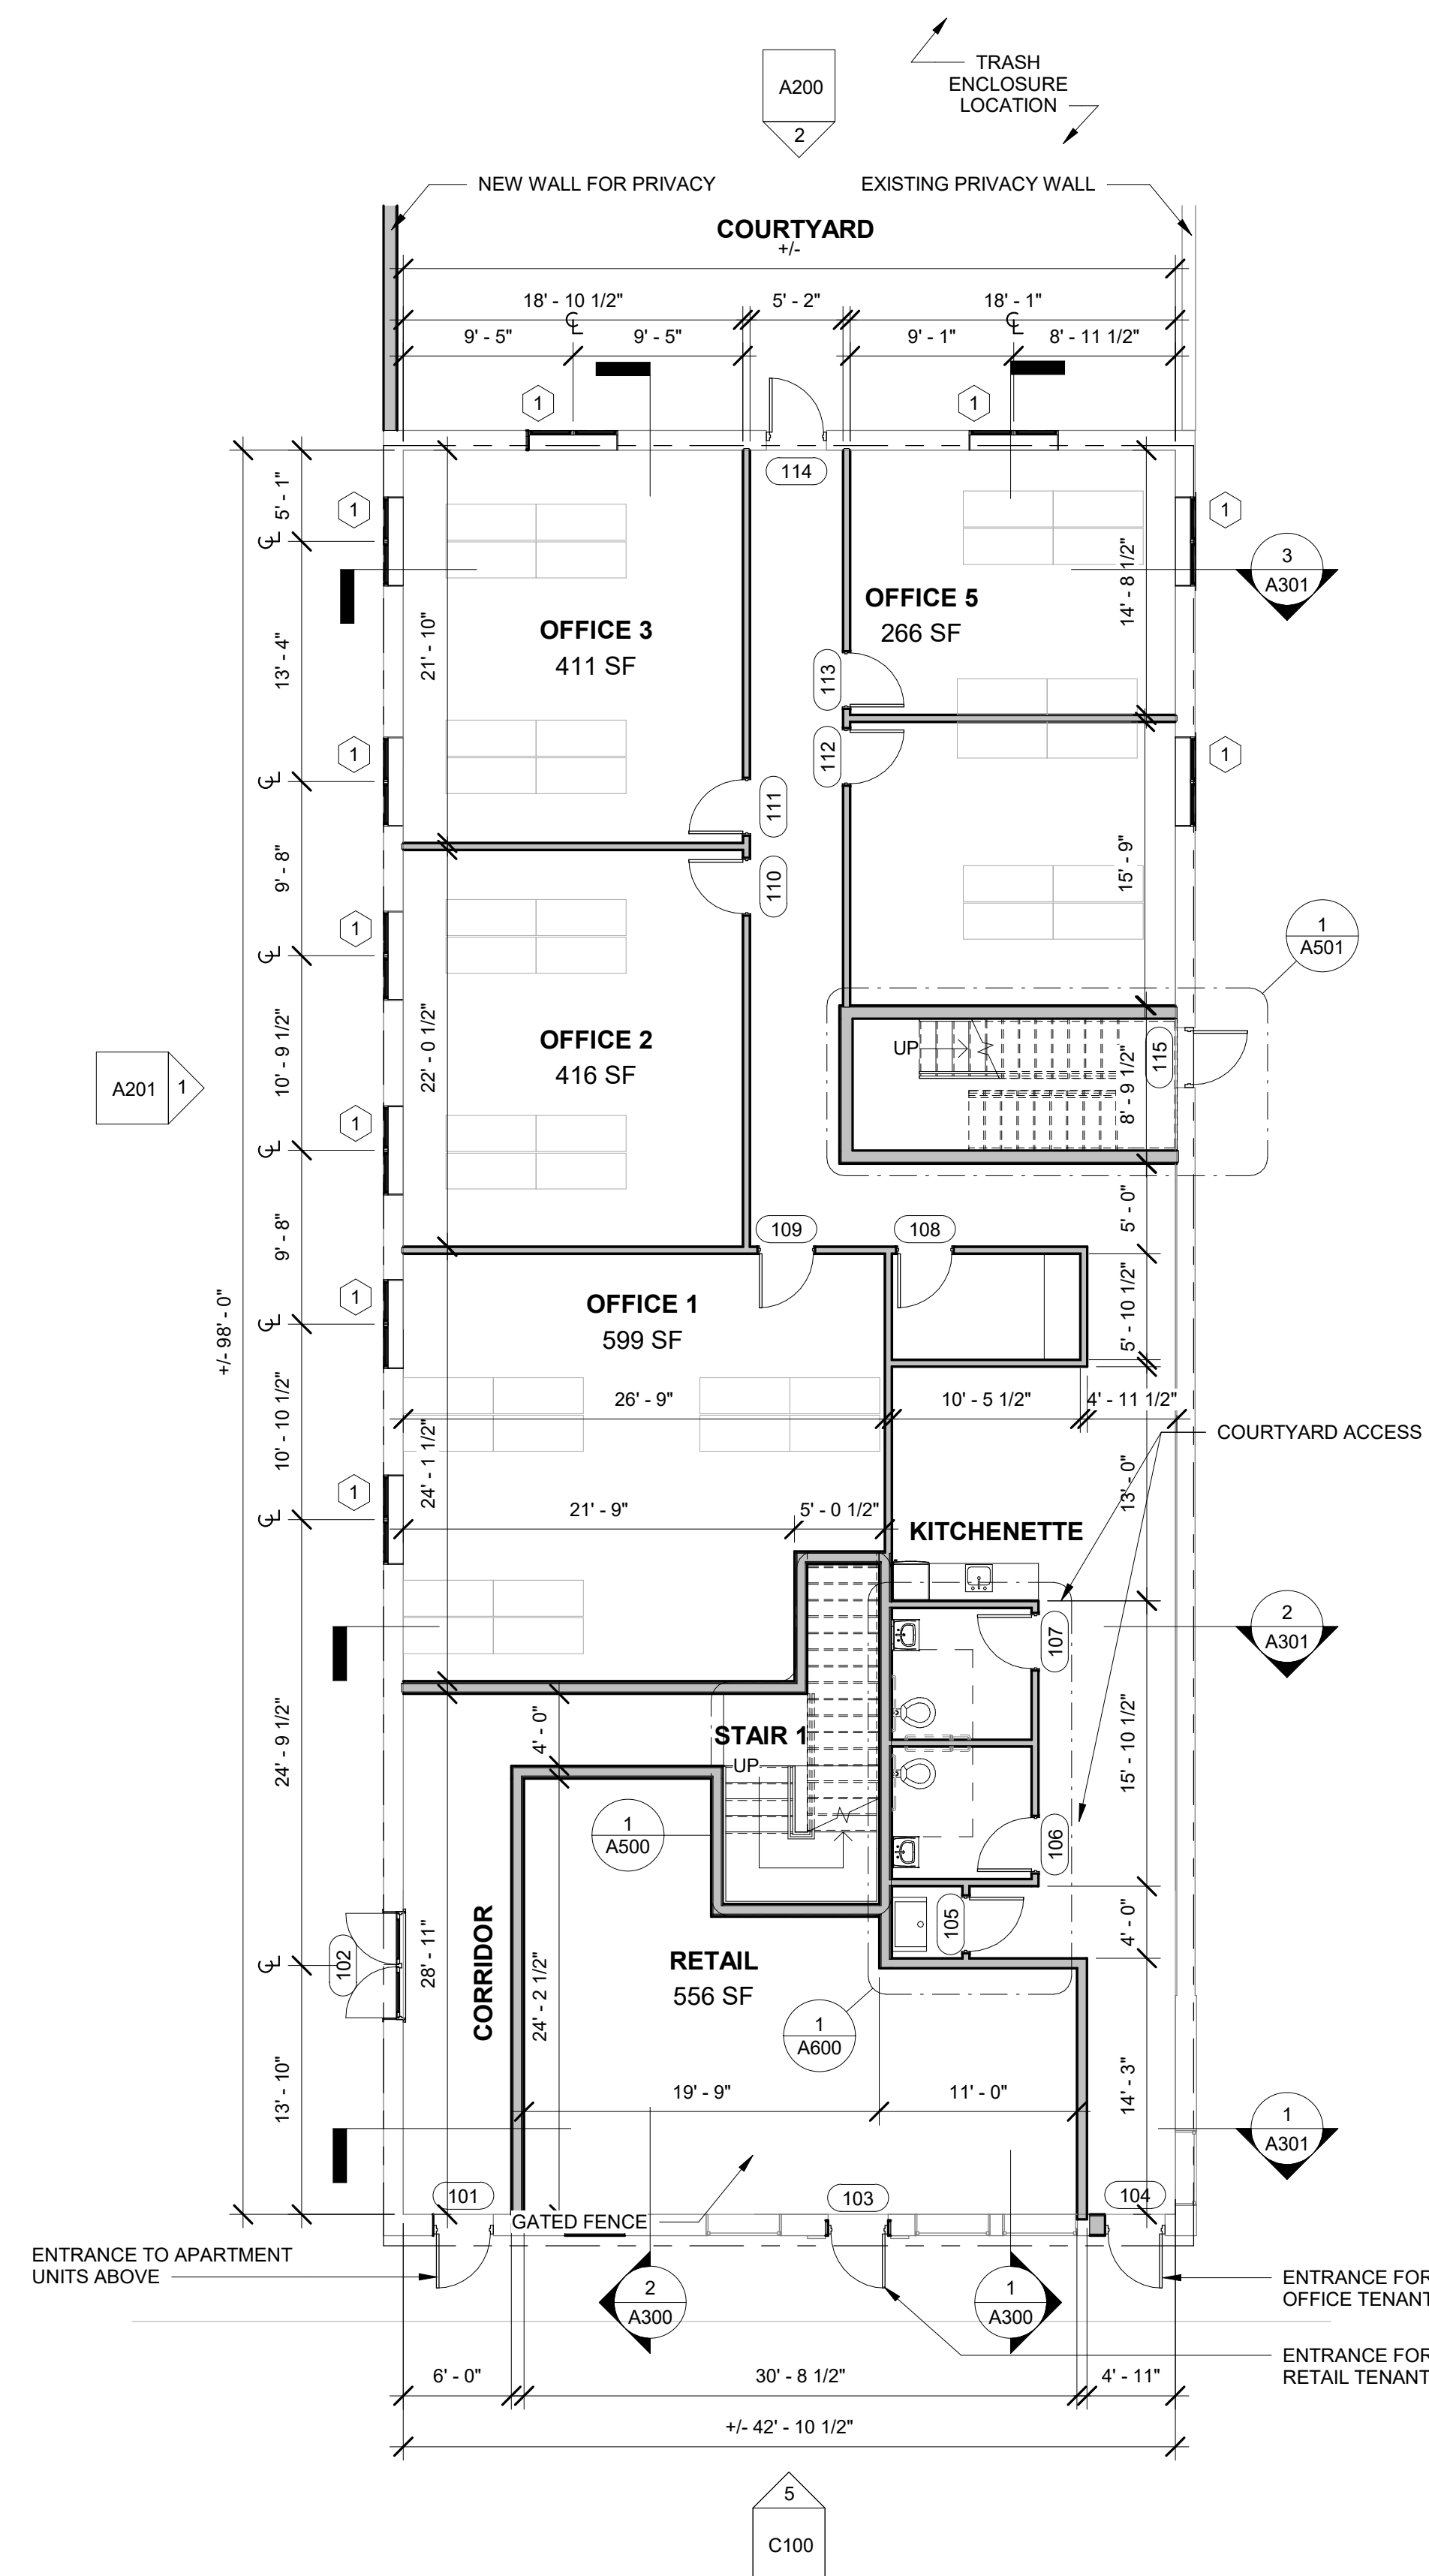


SOUTH TENNESSEE AVENUE

1 GROUND FLOOR PLAN
1/8" = 1'-0"

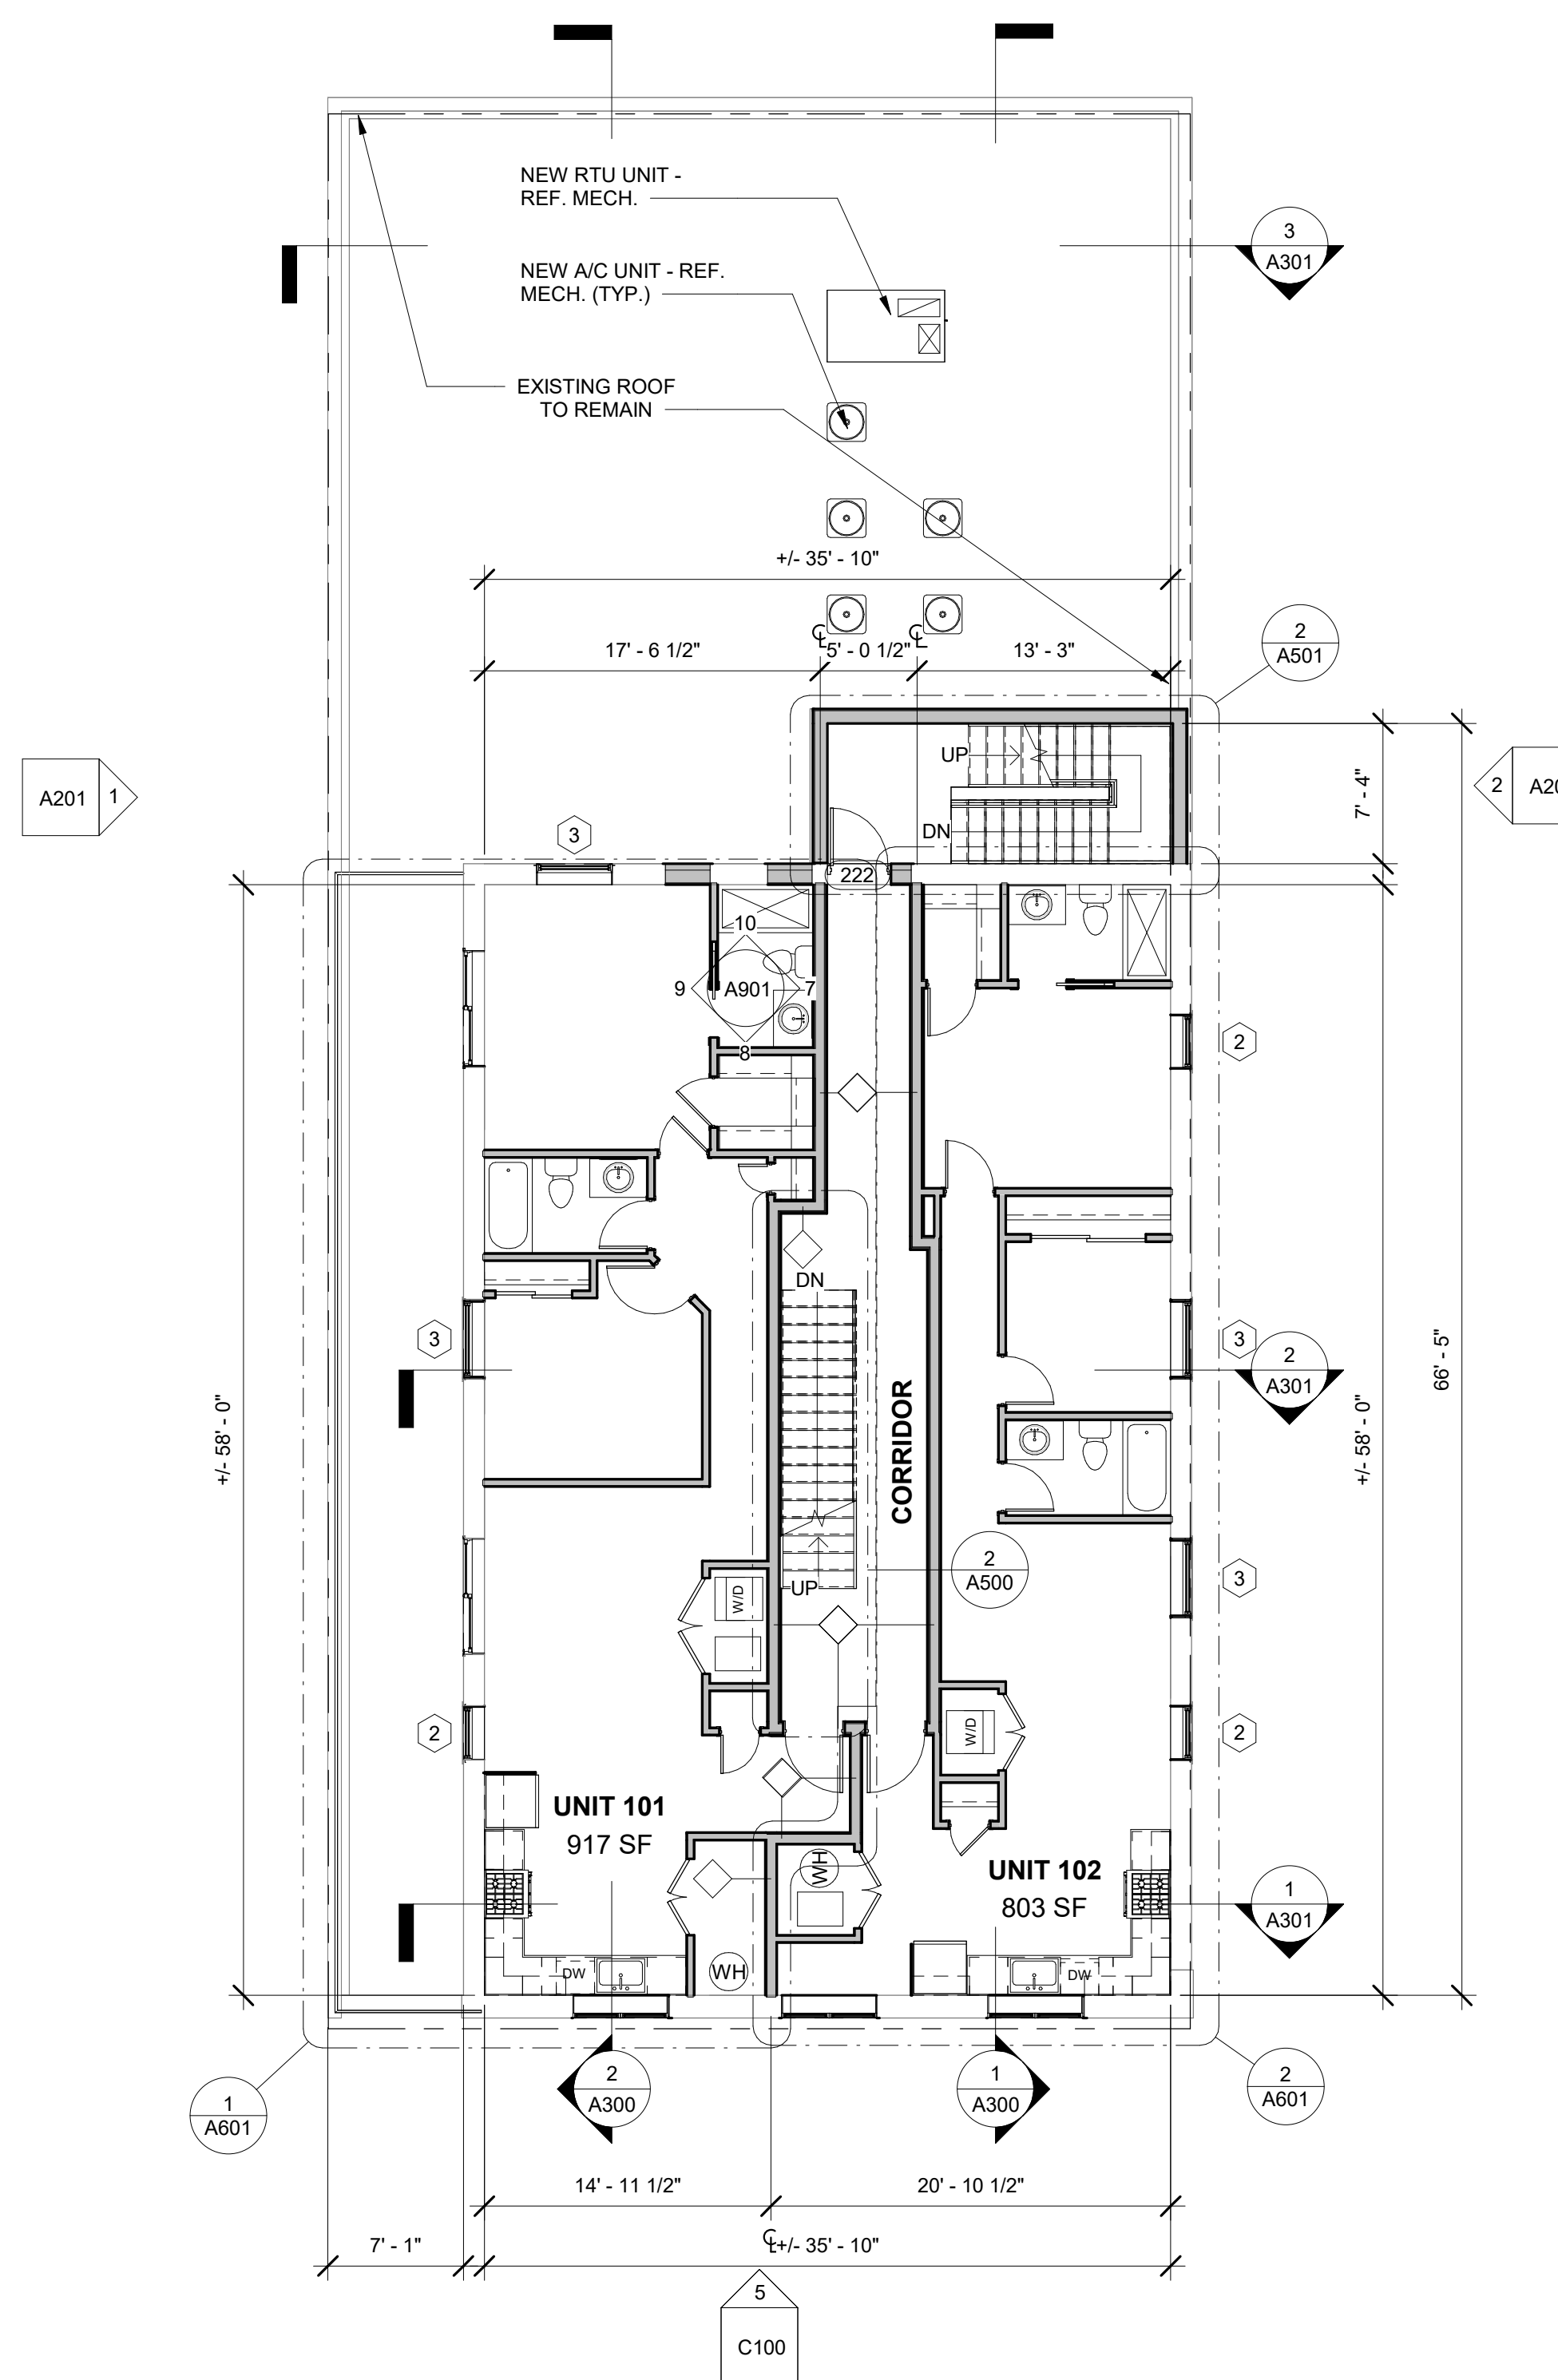

2 SECOND FLOOR PLAN
1/8" = 1'-0"

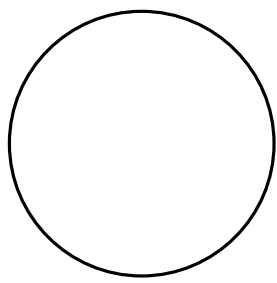

DANIEL M. CONDATORE, RA
NJ License #21A0178800

~14 SOUTH TENNESSEE AVE~
INTERIOR ALTERATION
20 / 14 SOUTH TENNESSEE AVE
ATLANTIC CITY, NJ, 08401


REVISIONS / ISSUES

No.	Description	Date
1	ISSUED	06/24/2025


FLOOR PLANS

A101

DRAWN BY: Author
CHECKED BY: DMC

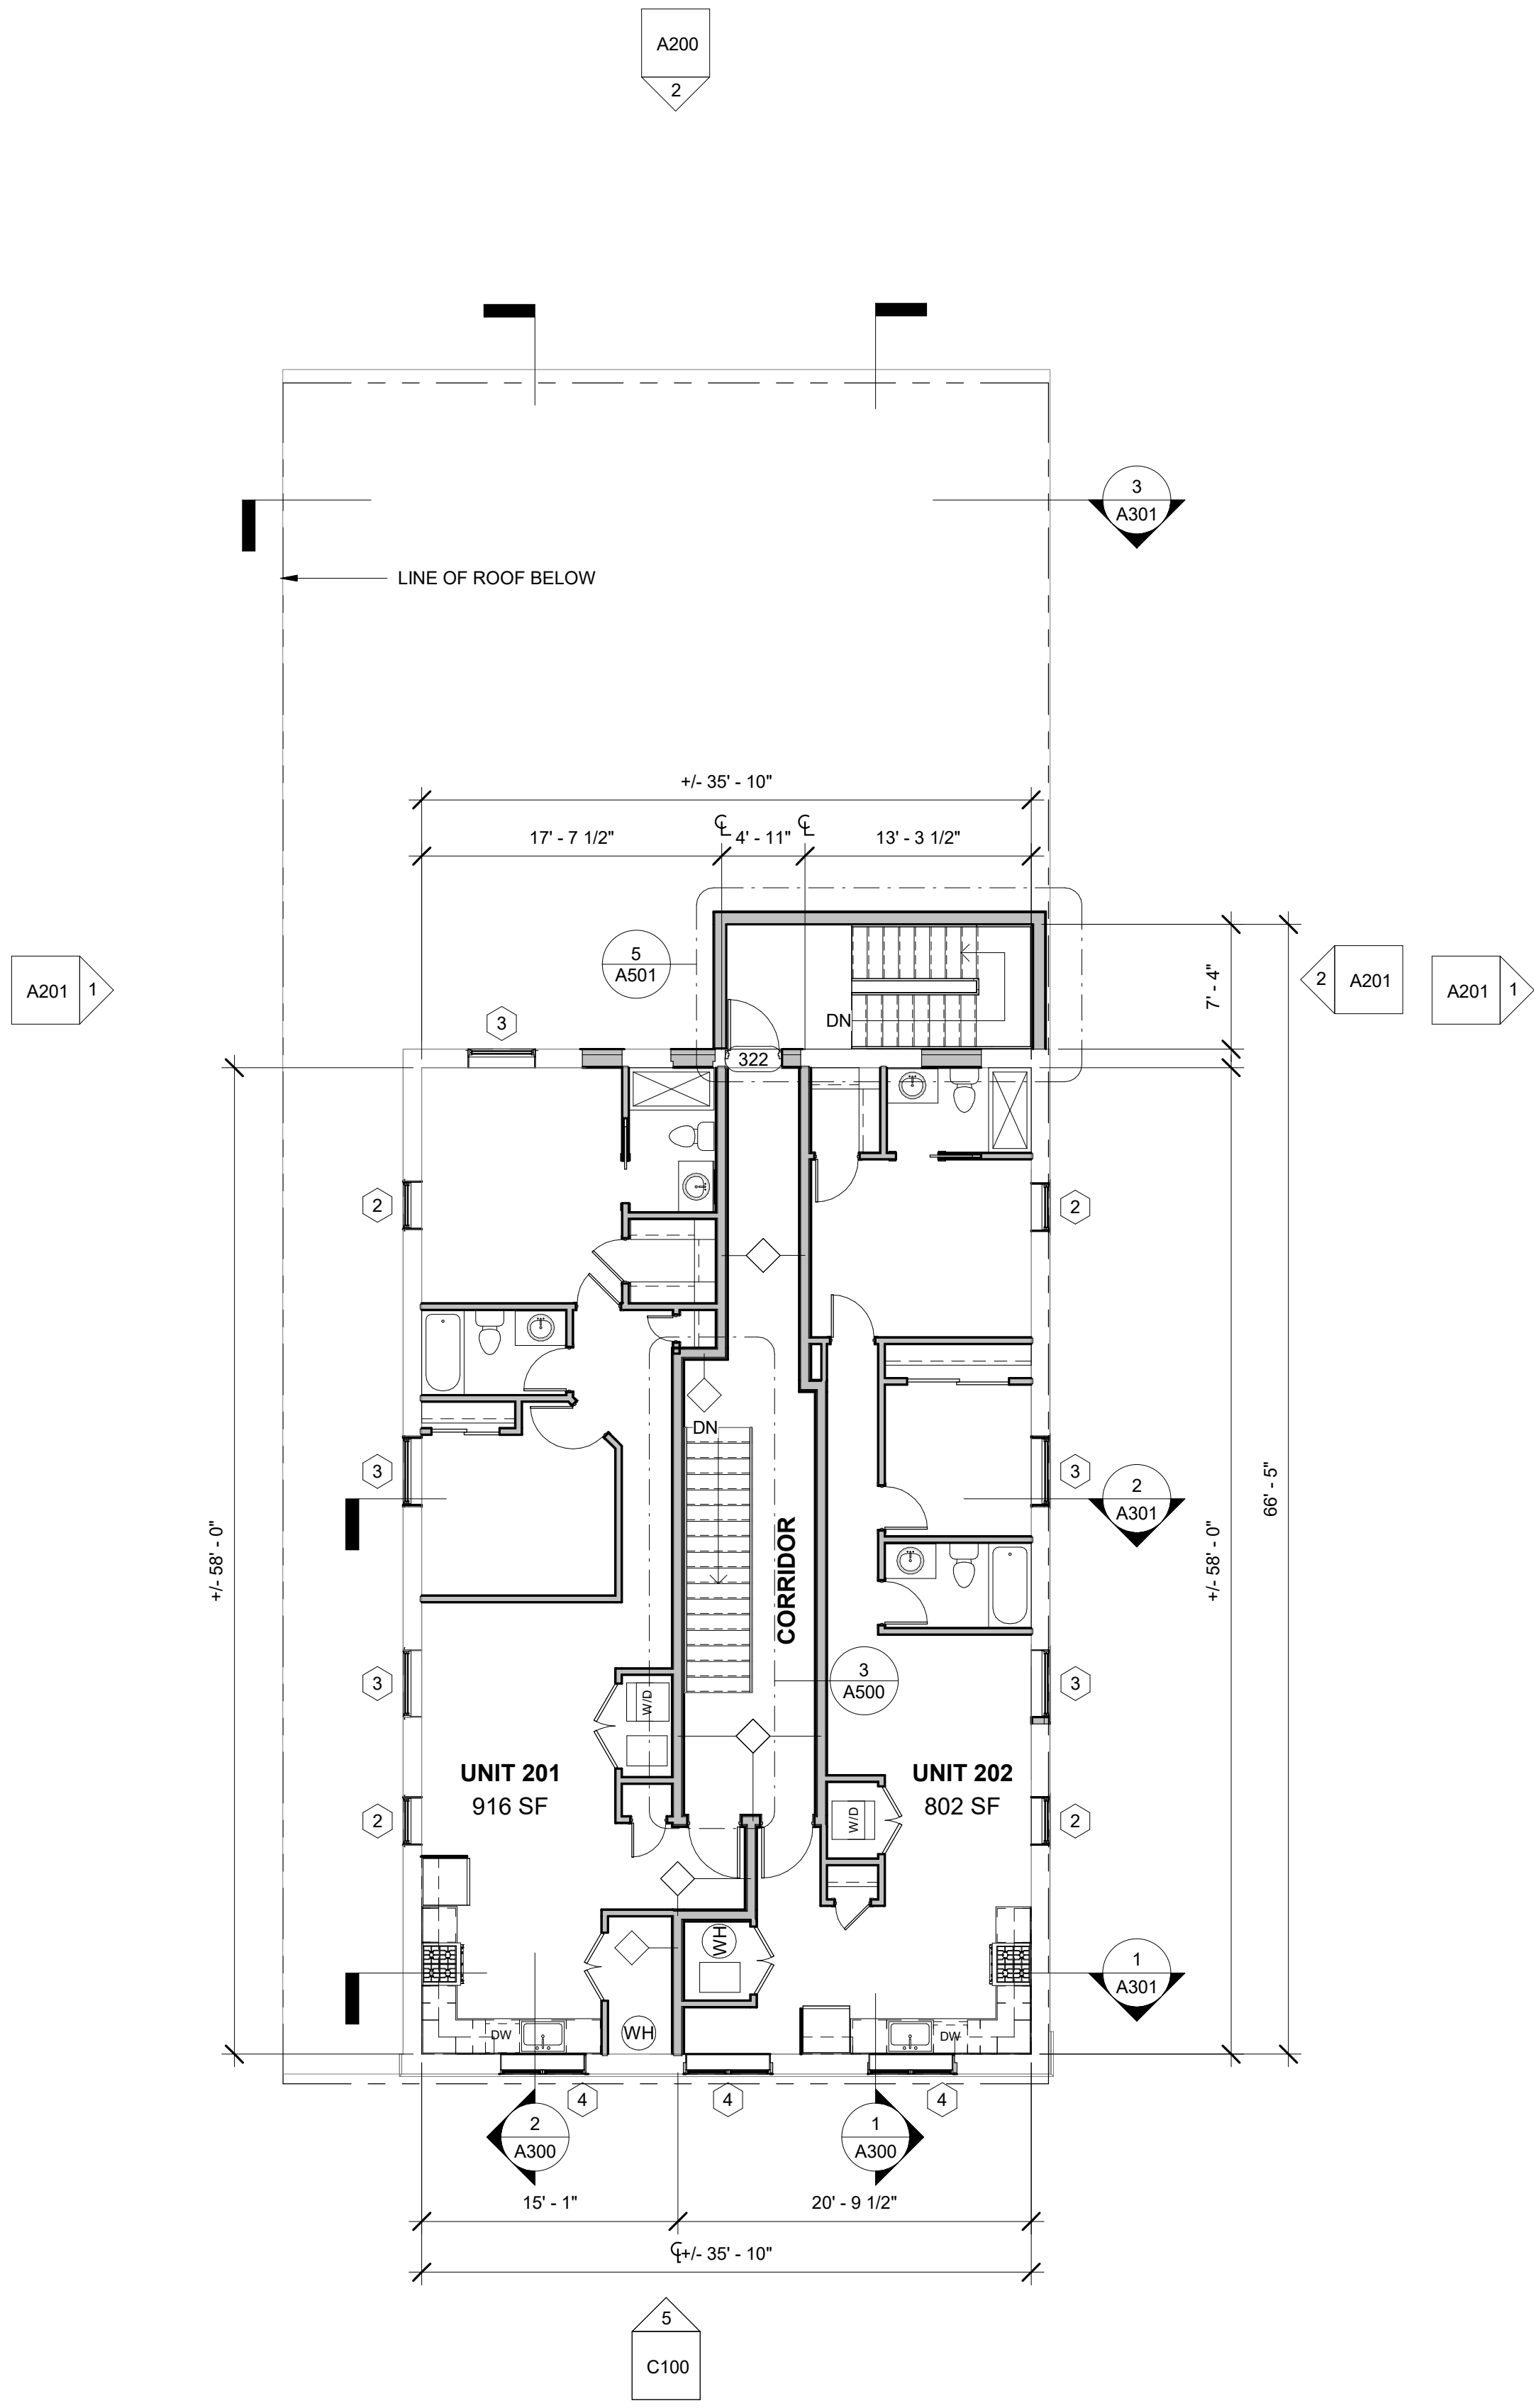

1 THIRD FLOOR PLAN
1/8" = 1'-0"

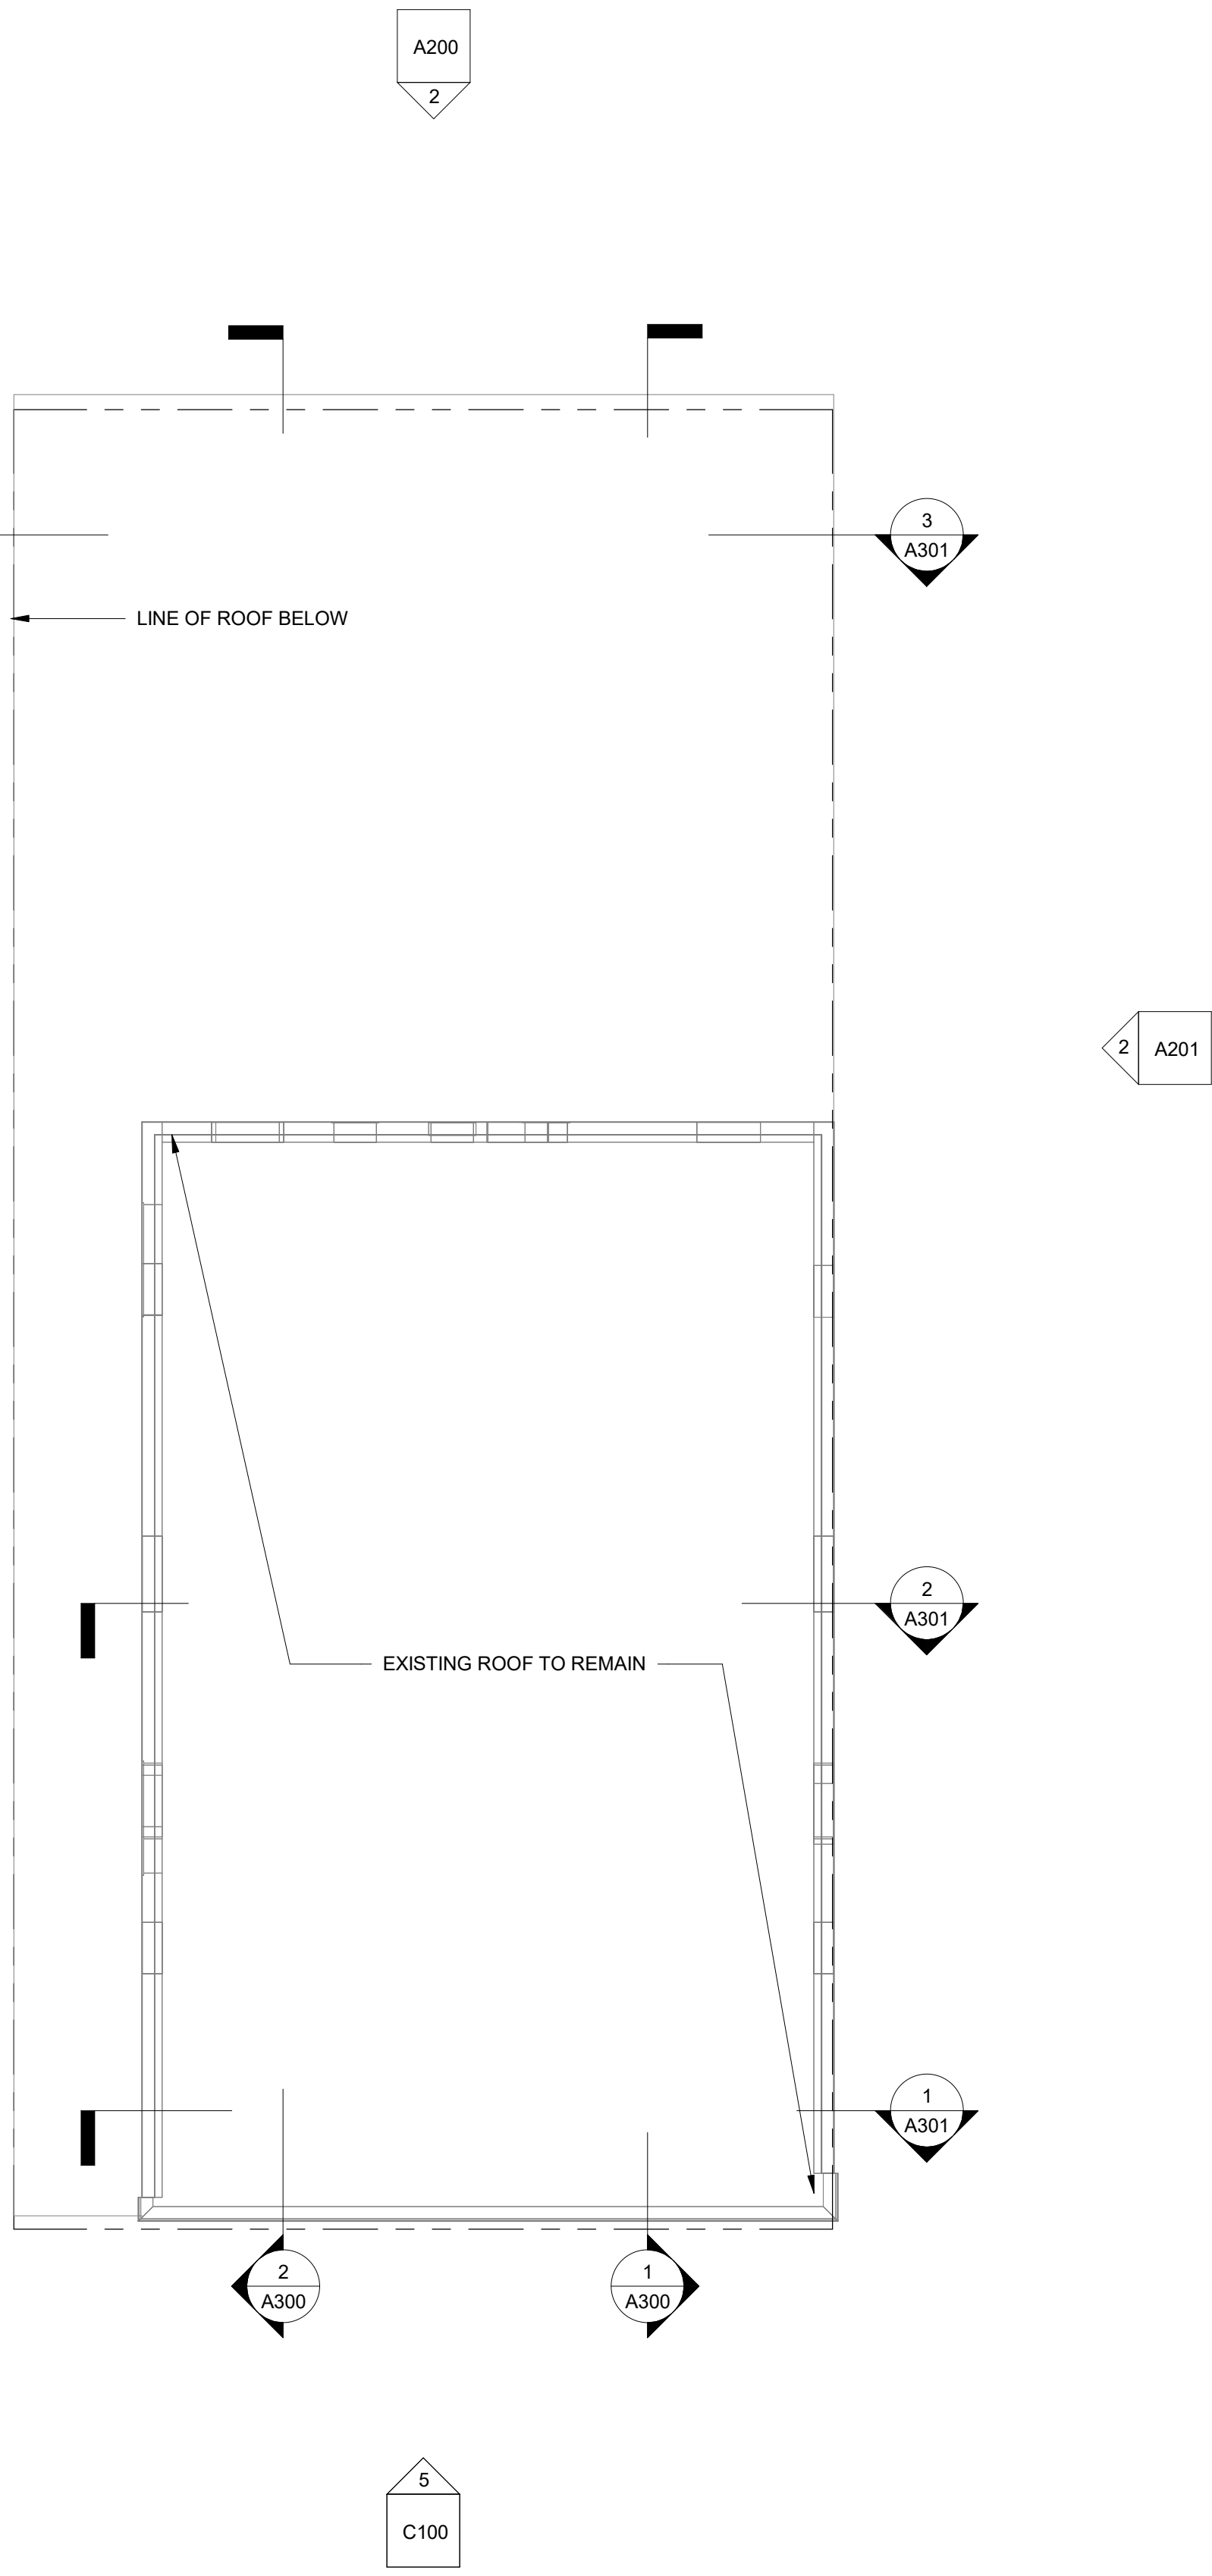

2 ROOF PLAN
1/8" = 1'-0"

~14 SOUTH TENNESSEE AVE~
INTERIOR ALTERATION



20 / 14 SOUTH TENNESSEE AVE
ATLANTIC CITY, NJ, 08401

[illegible]

ELEVATIONS

A200

DRAWN BY: Auth
CHECKED BY: DMC

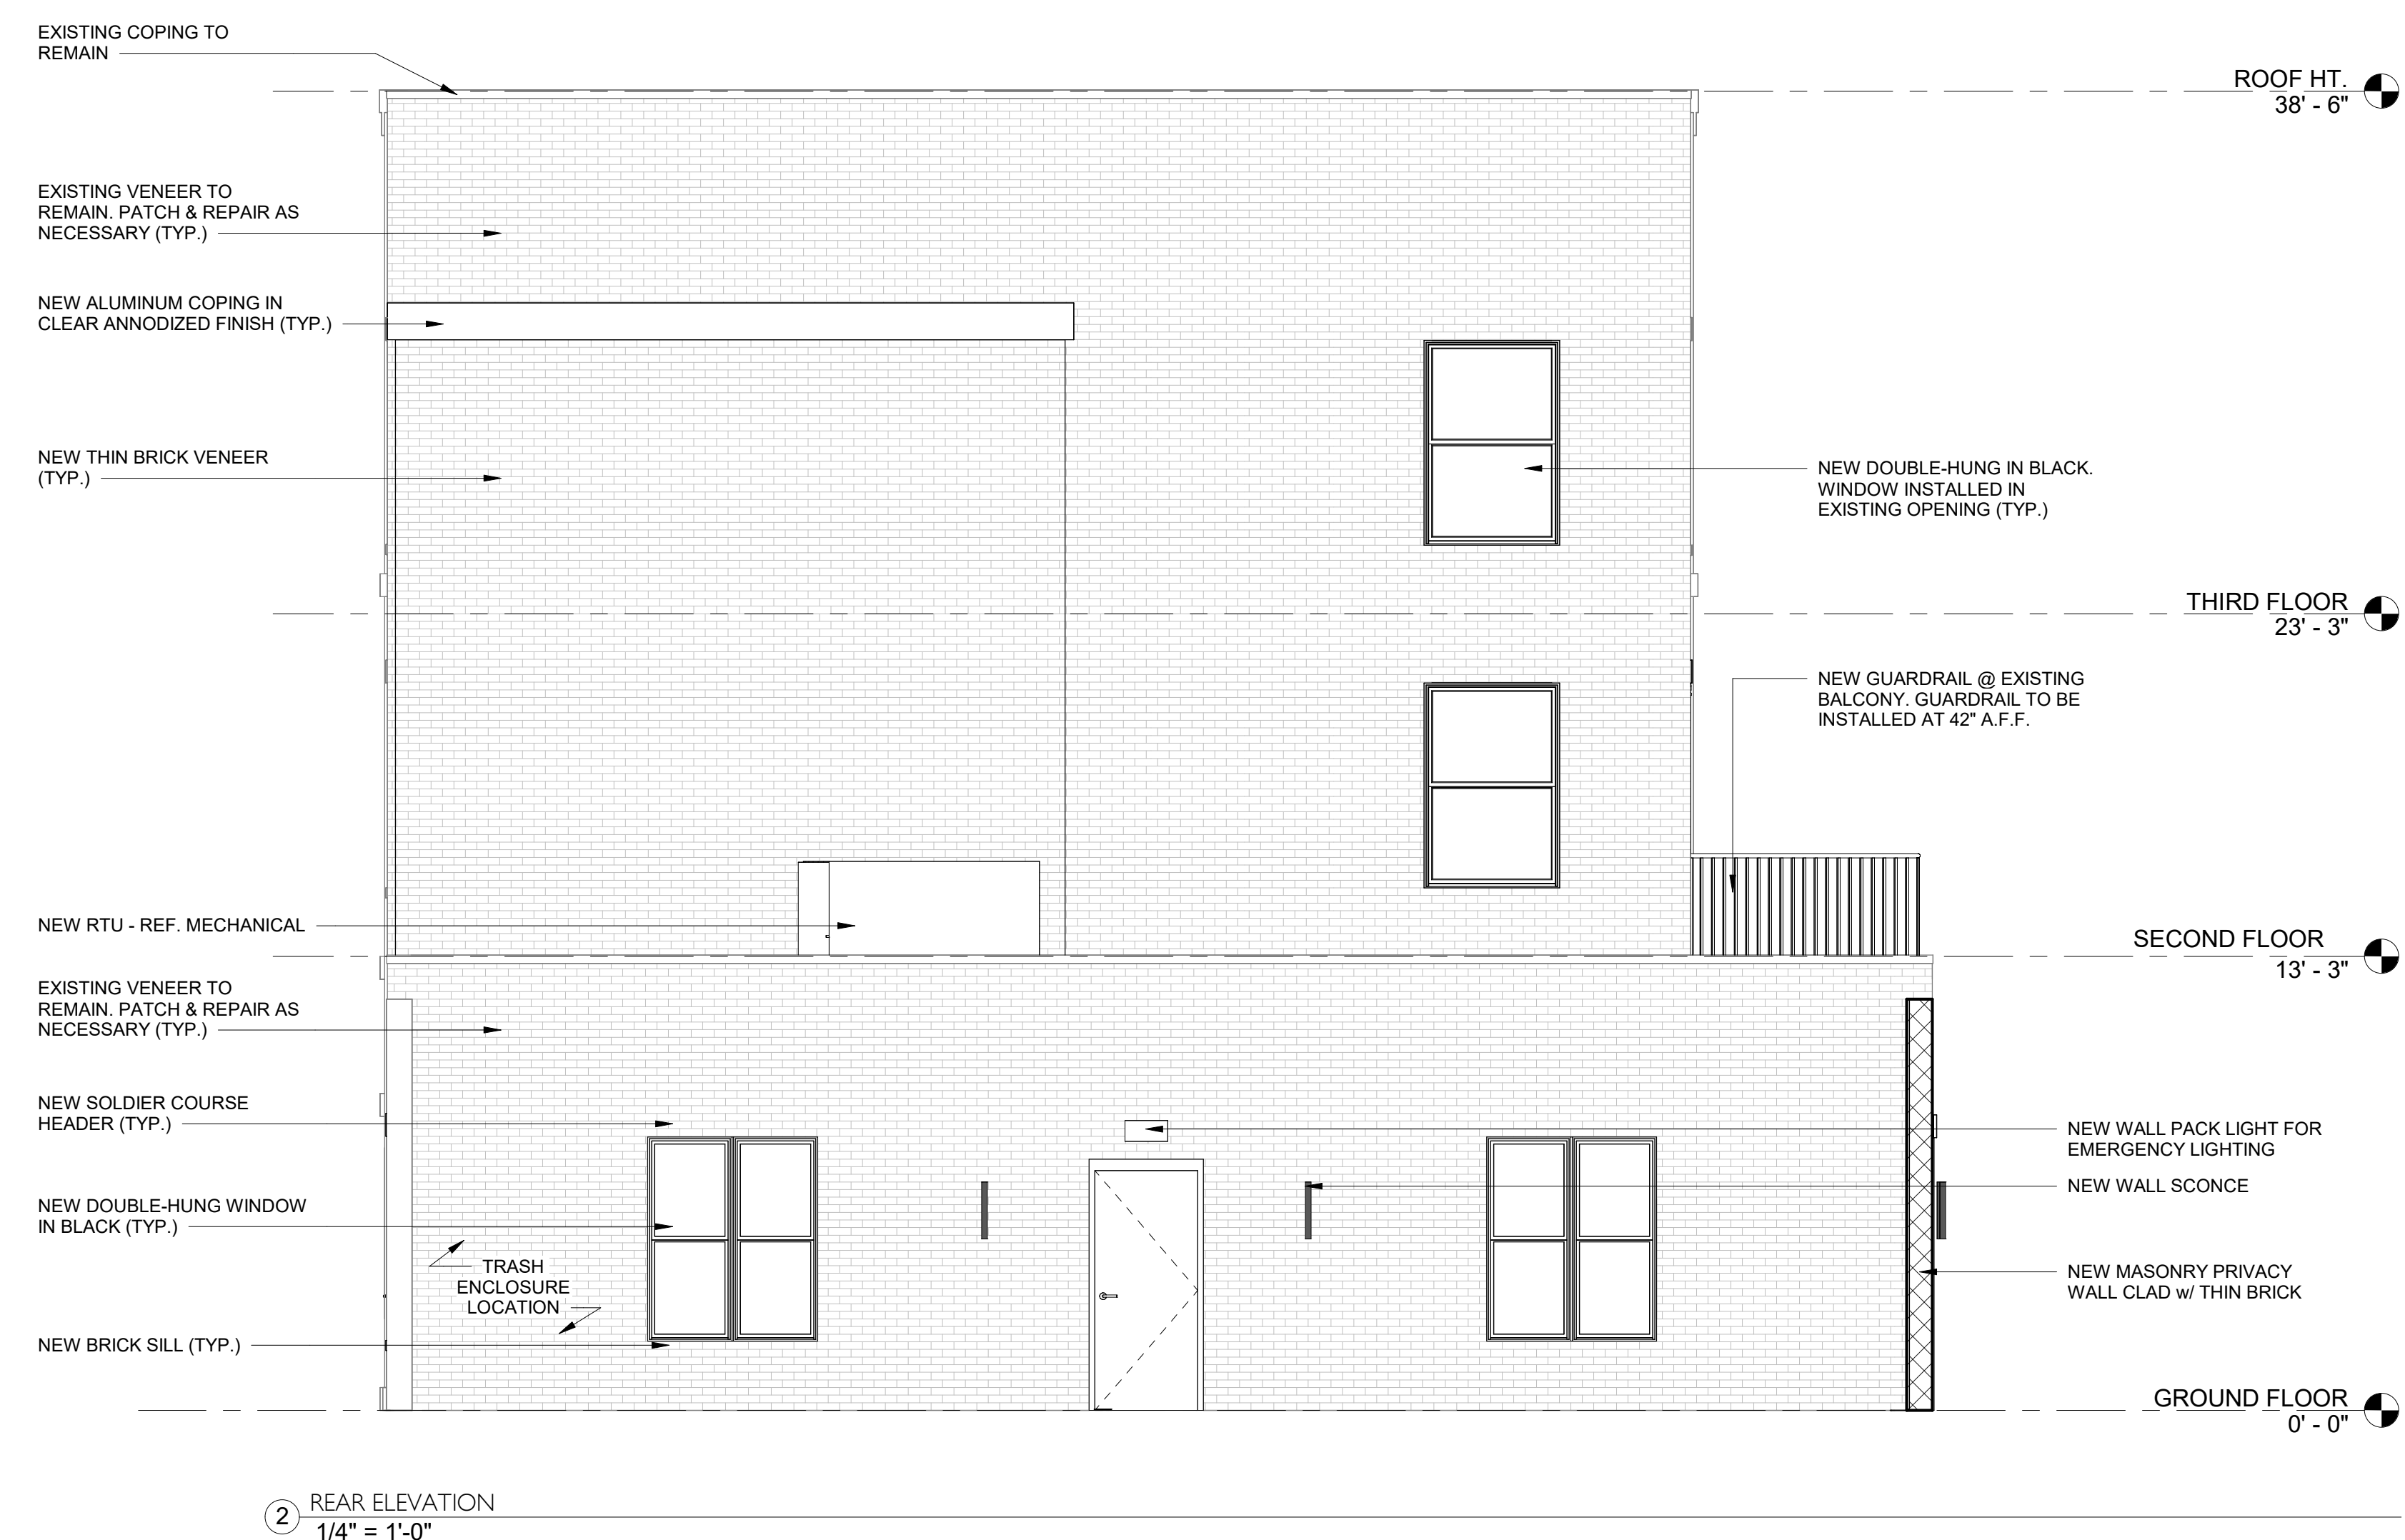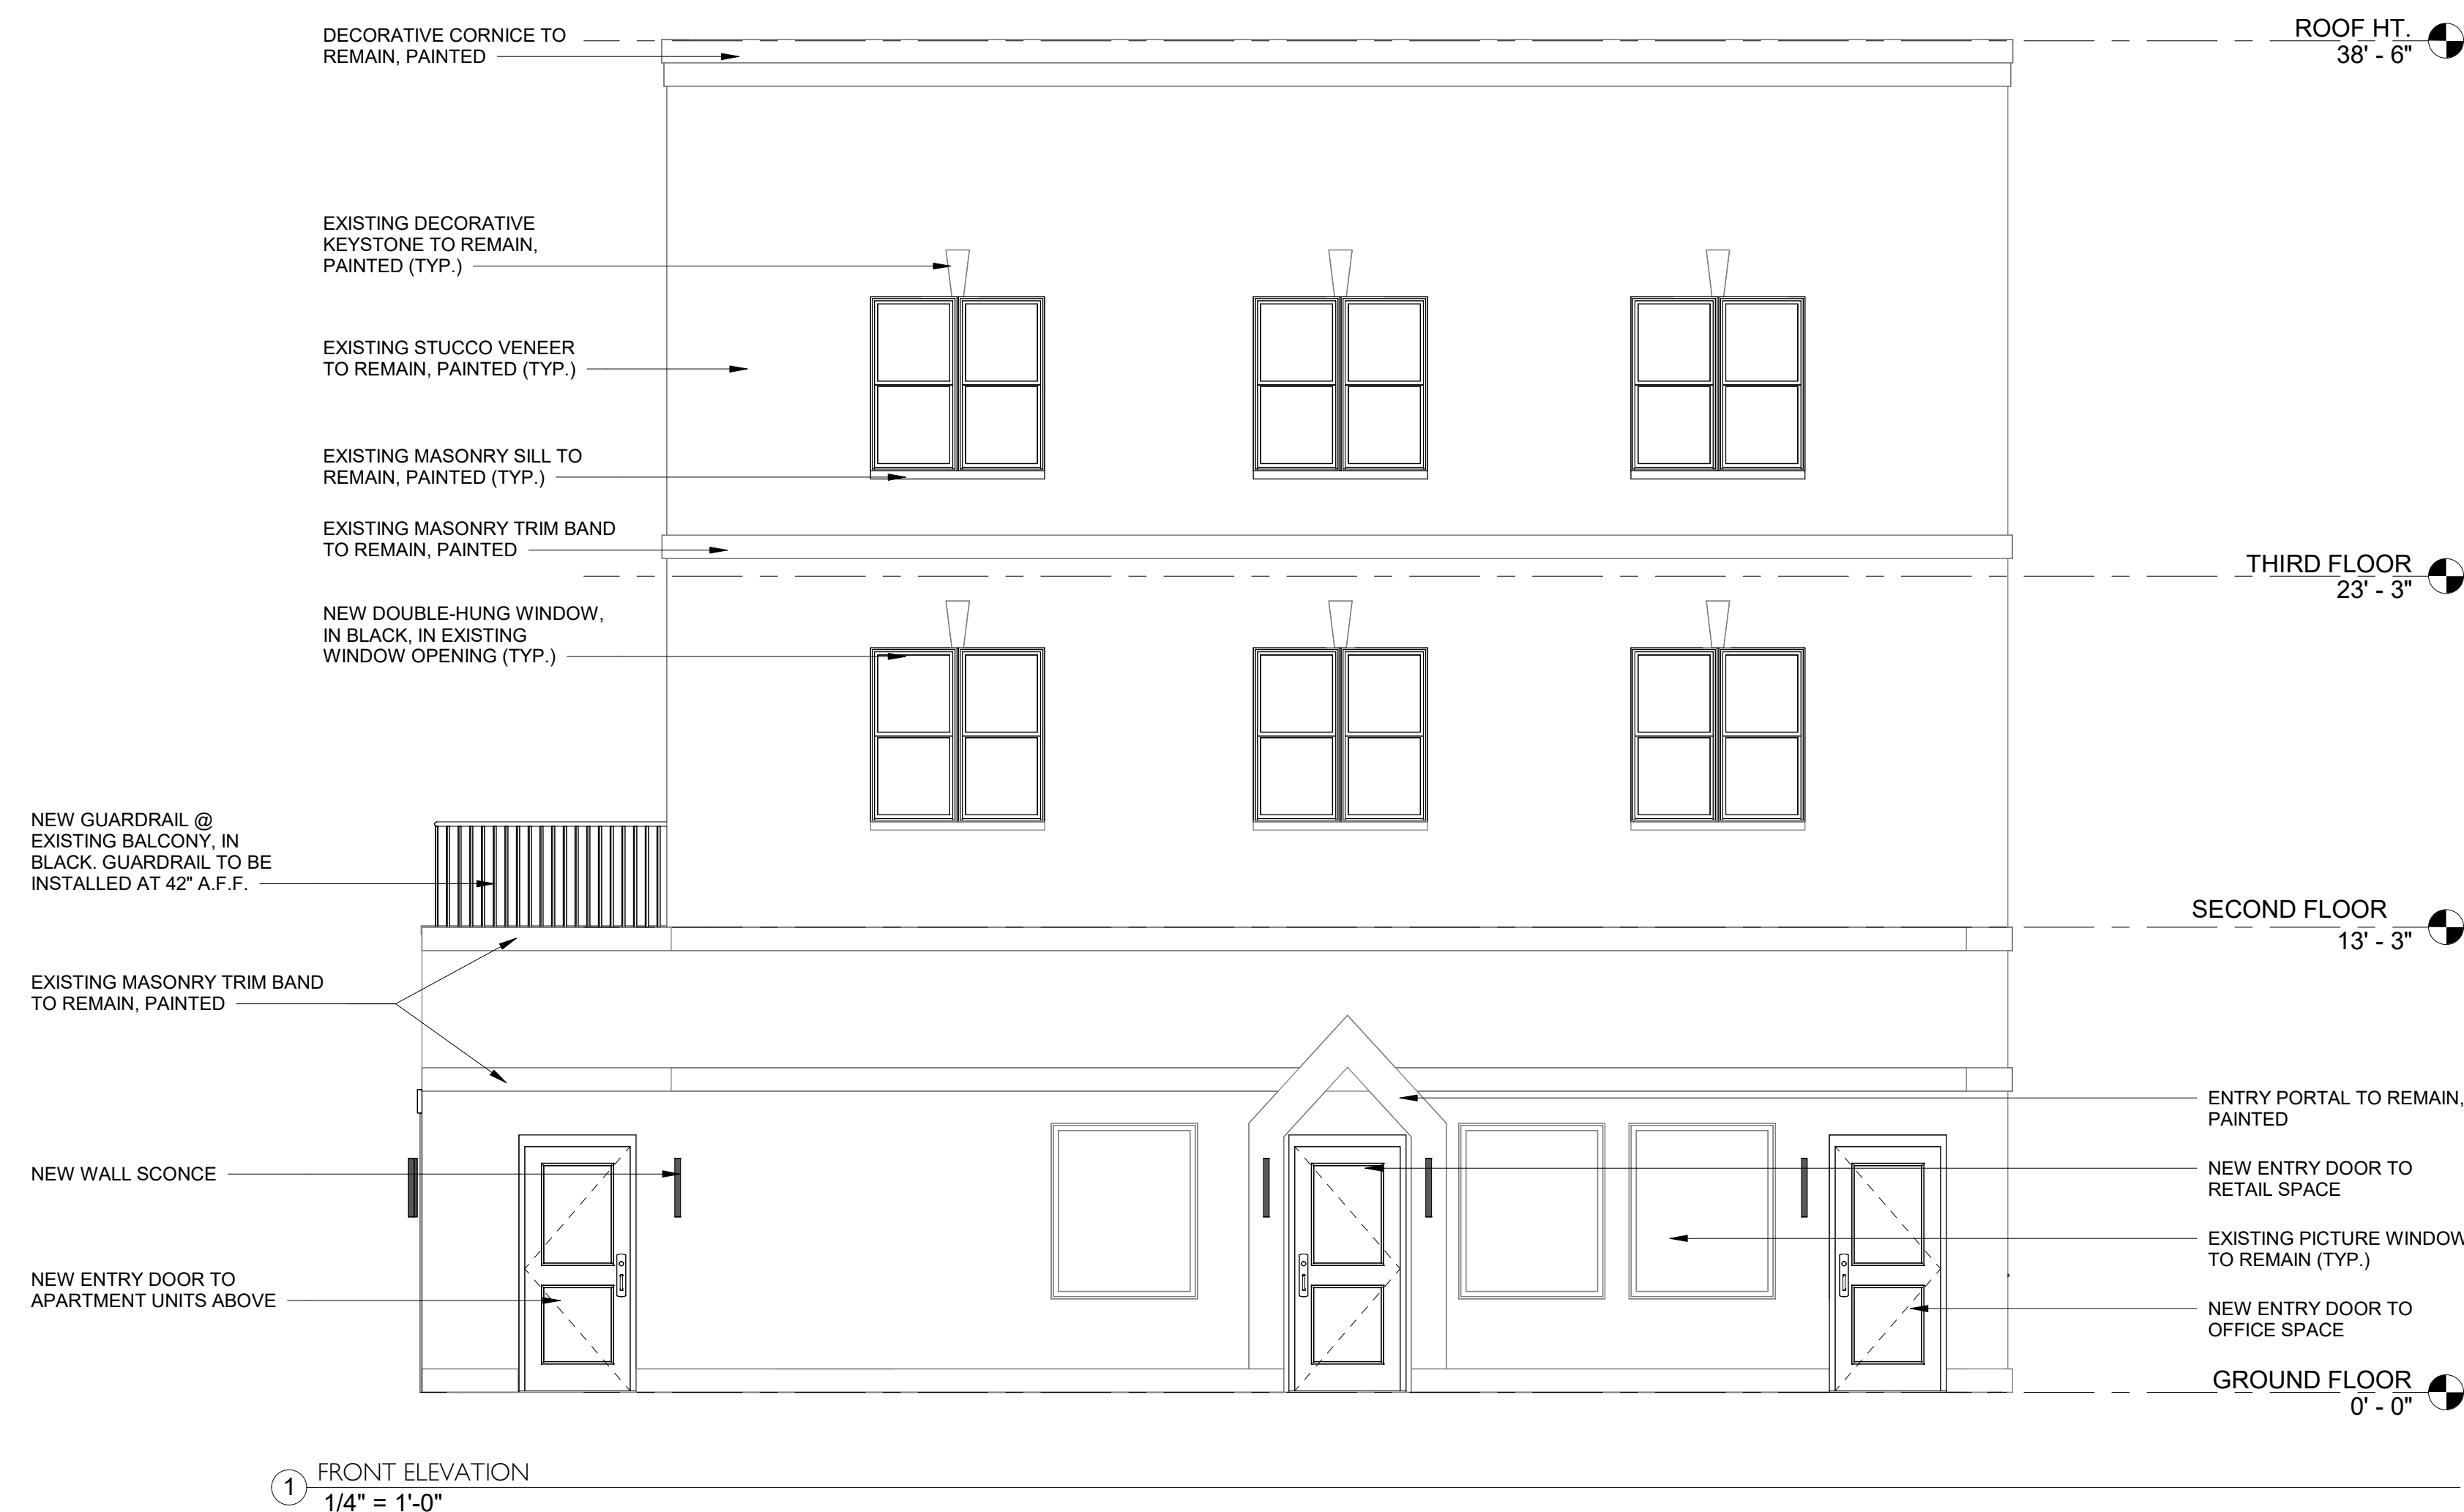

~14 SOUTH TENNESEE AVE~
INTERIOR ALTERATION


20 / 14 SOUTH TENNESEE AVE
ATLANTIC CITY, NJ, 08401

[illegible]


ELEVATIONS

A201

DRAWN BY: Auth
CHECKED BY: DMC

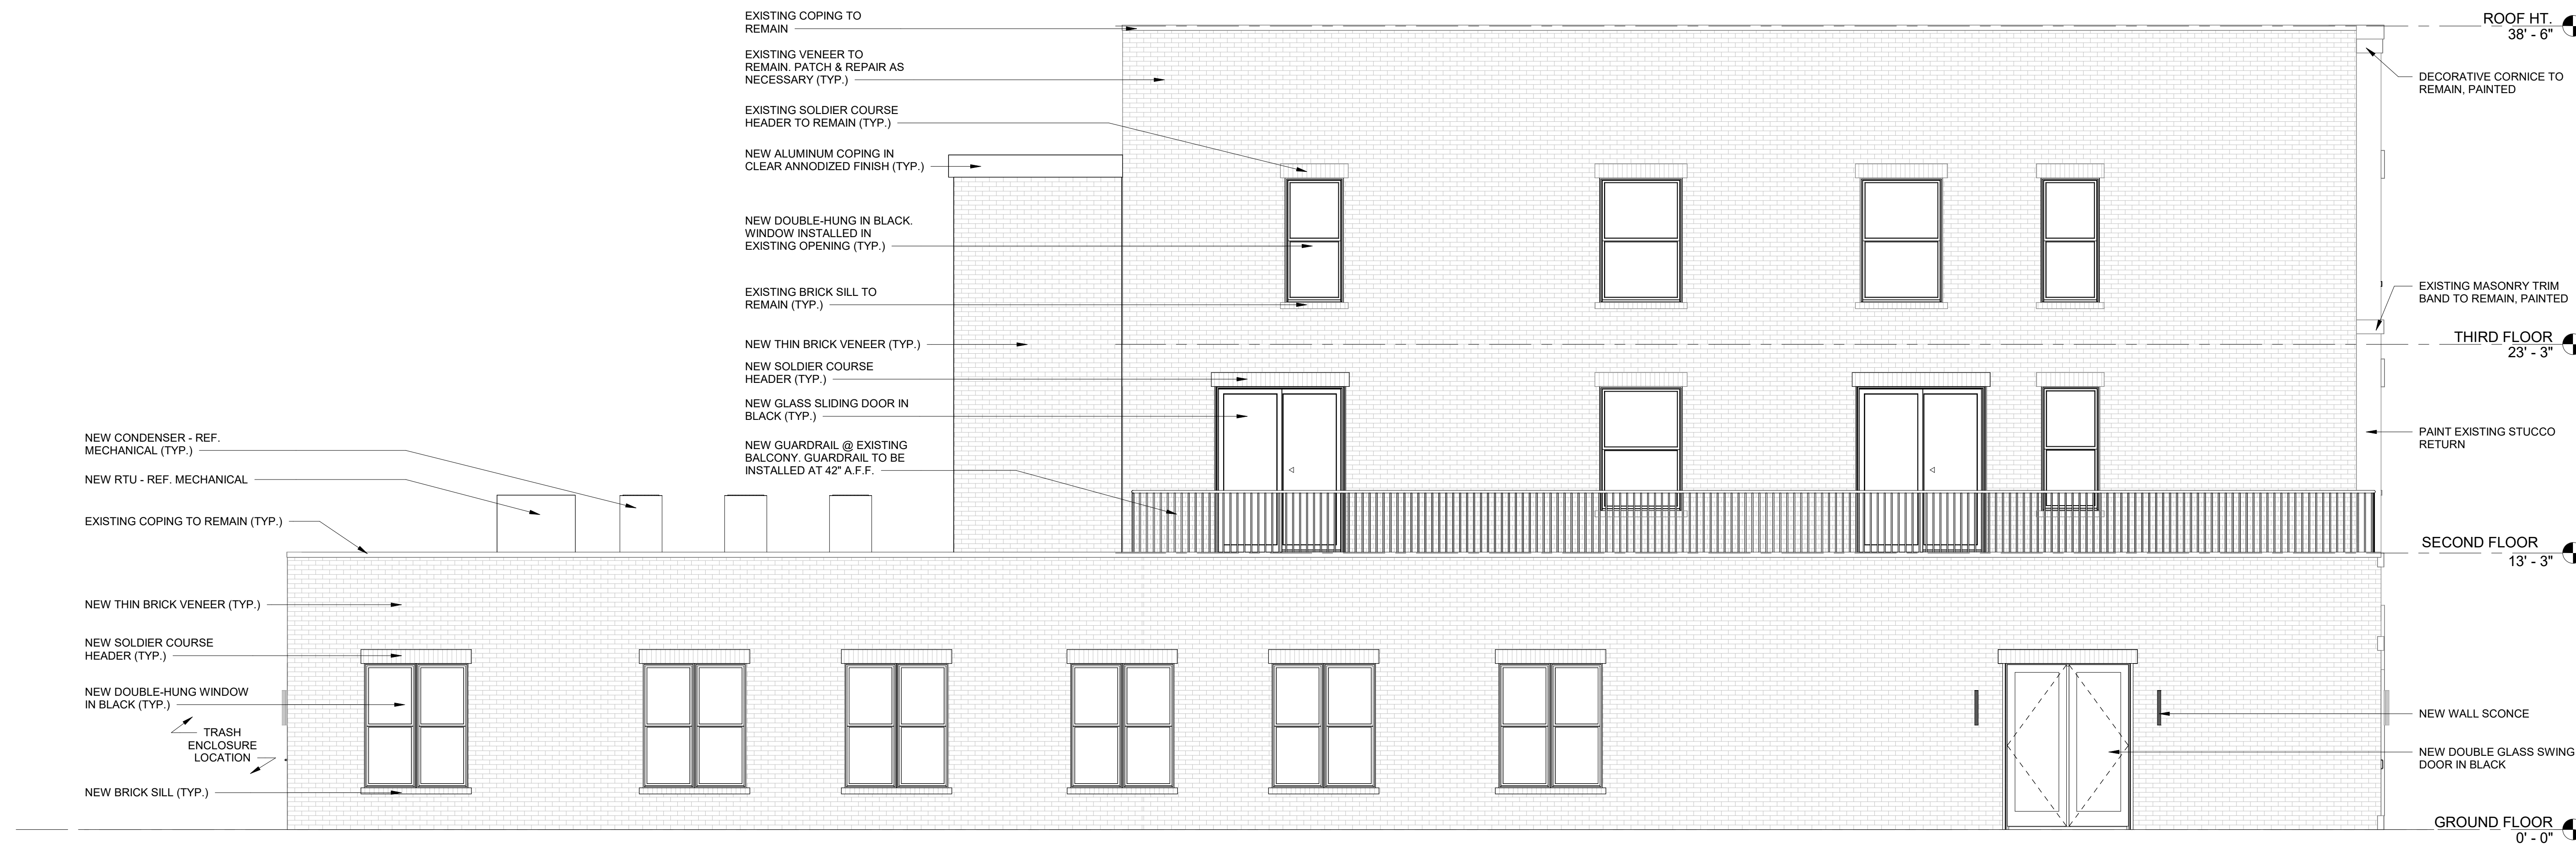

① LEFT ELEVATION
 $1/4" = 1'-0"$

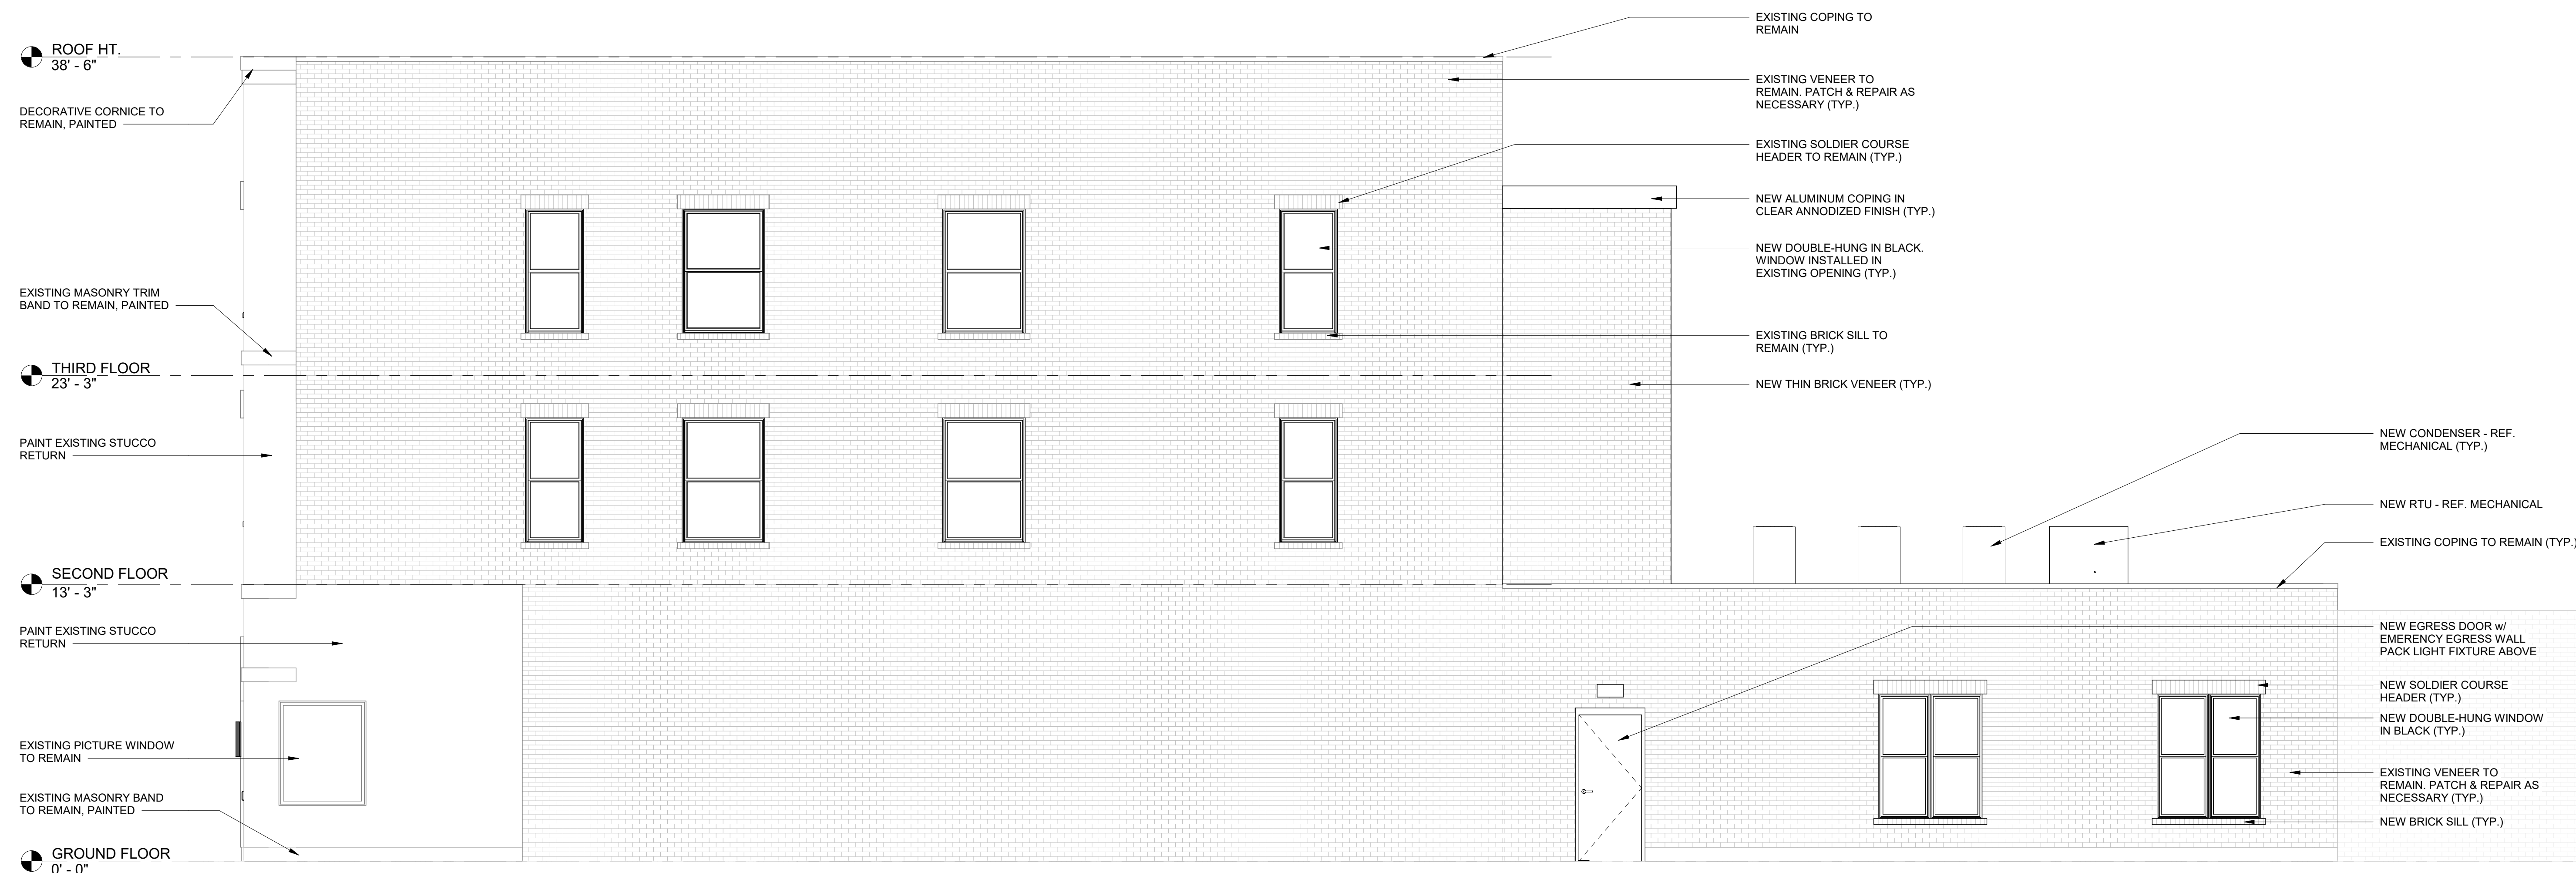

② RIGHT ELEVATION
1/4" = 1'-0"