


PROPOSED 1st FLOOR PLAN
SCALE: 3/16"=1'

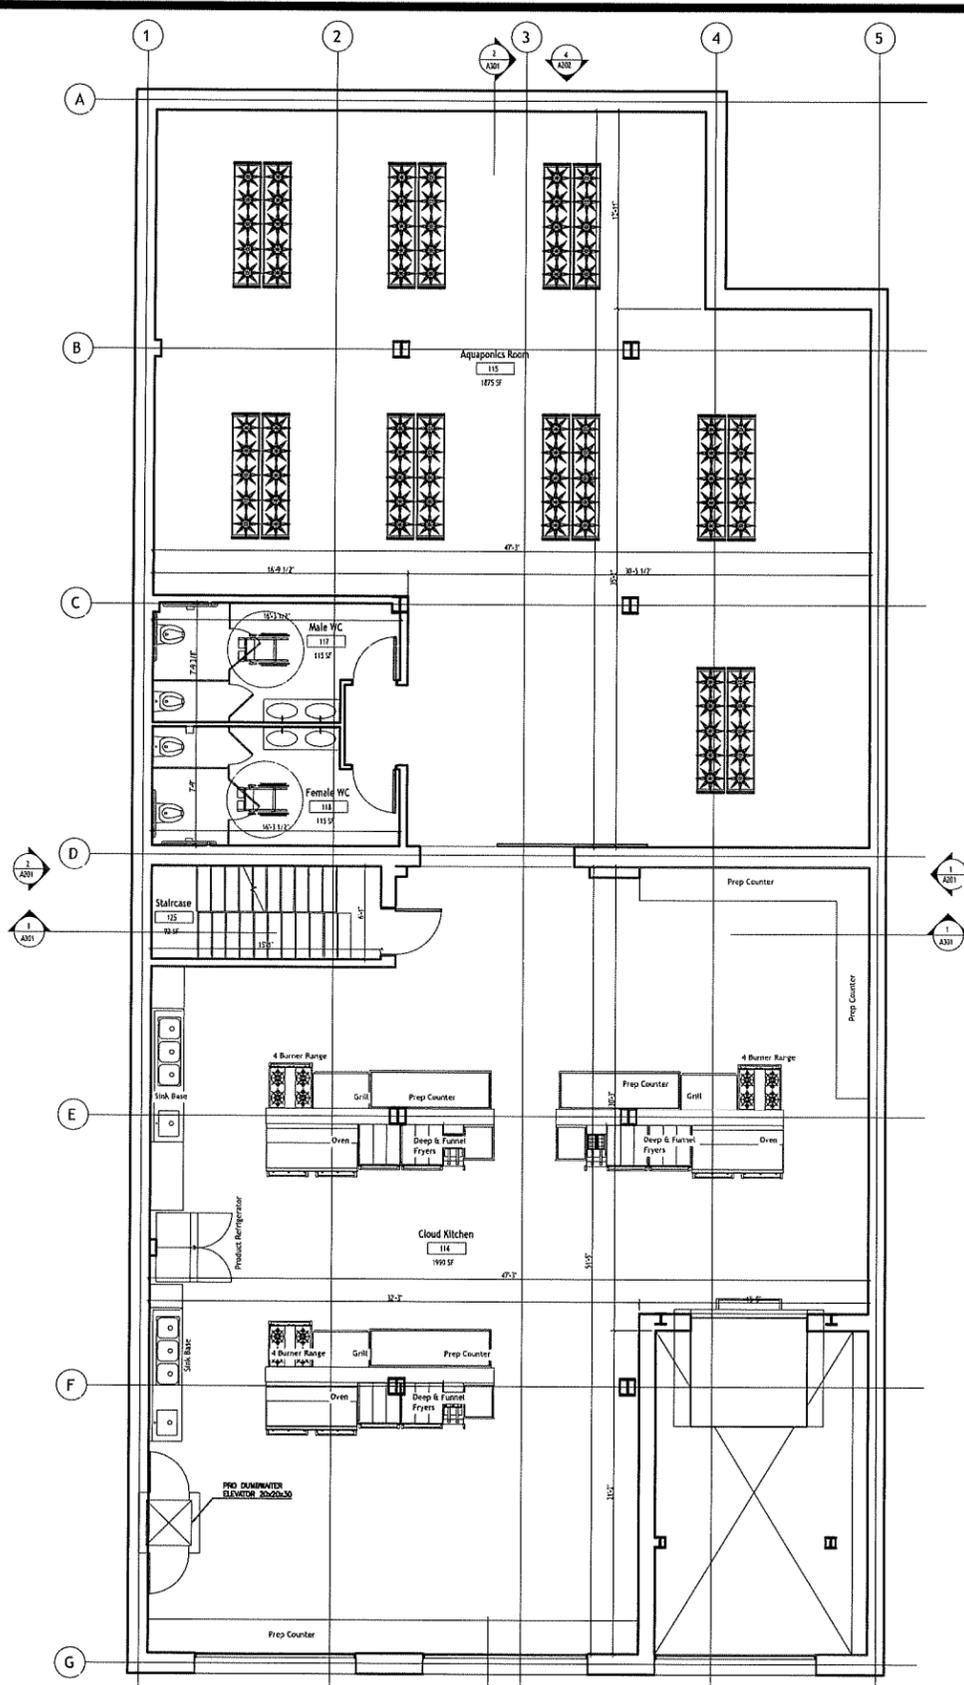


PROPOSED 2nd FLOOR PLAN
SCALE: 3/16"=1'


NOTE:--
- FOOD IS PREPARED ON 2nd FLOOR AND DUMBWAITER BRINGS FOOD TO 1st FLOOR FOR DELIVERY OF TAKEOUT FOOD ORDERS.

OWNER:--
DHRIEN PARIKH
Phone # 732-429-4403

GROCERY STORE SOUTH CAROLINA AVE. PROPOSED 1st & 2nd FLOOR PLANS		
BLOCK NO. 1; LOT NO. 90 1000, WASHINGTON AVE. PLEASANTVILLE, NJ-08232		
DRAWN BY: BH DATE: 30 Aug '25	SCALE: DWG # A-1	REVISION # Date:
GALLOWAY BUILDERS Design Build Construct Manage Operate		<i>Kishor L. Ghelani</i> KISHOR L. GHELANI PROFESSIONAL ENGINEER N.J. LICENSE # 21857
Galloway Builders, LLC 609 Sixth Avenue Galloway, NJ 08205 NJ Cert. of Authorization No: 24GA28256600 Phone # 609 271 2768 e-mail: kishor@gallowaybuilders.net		

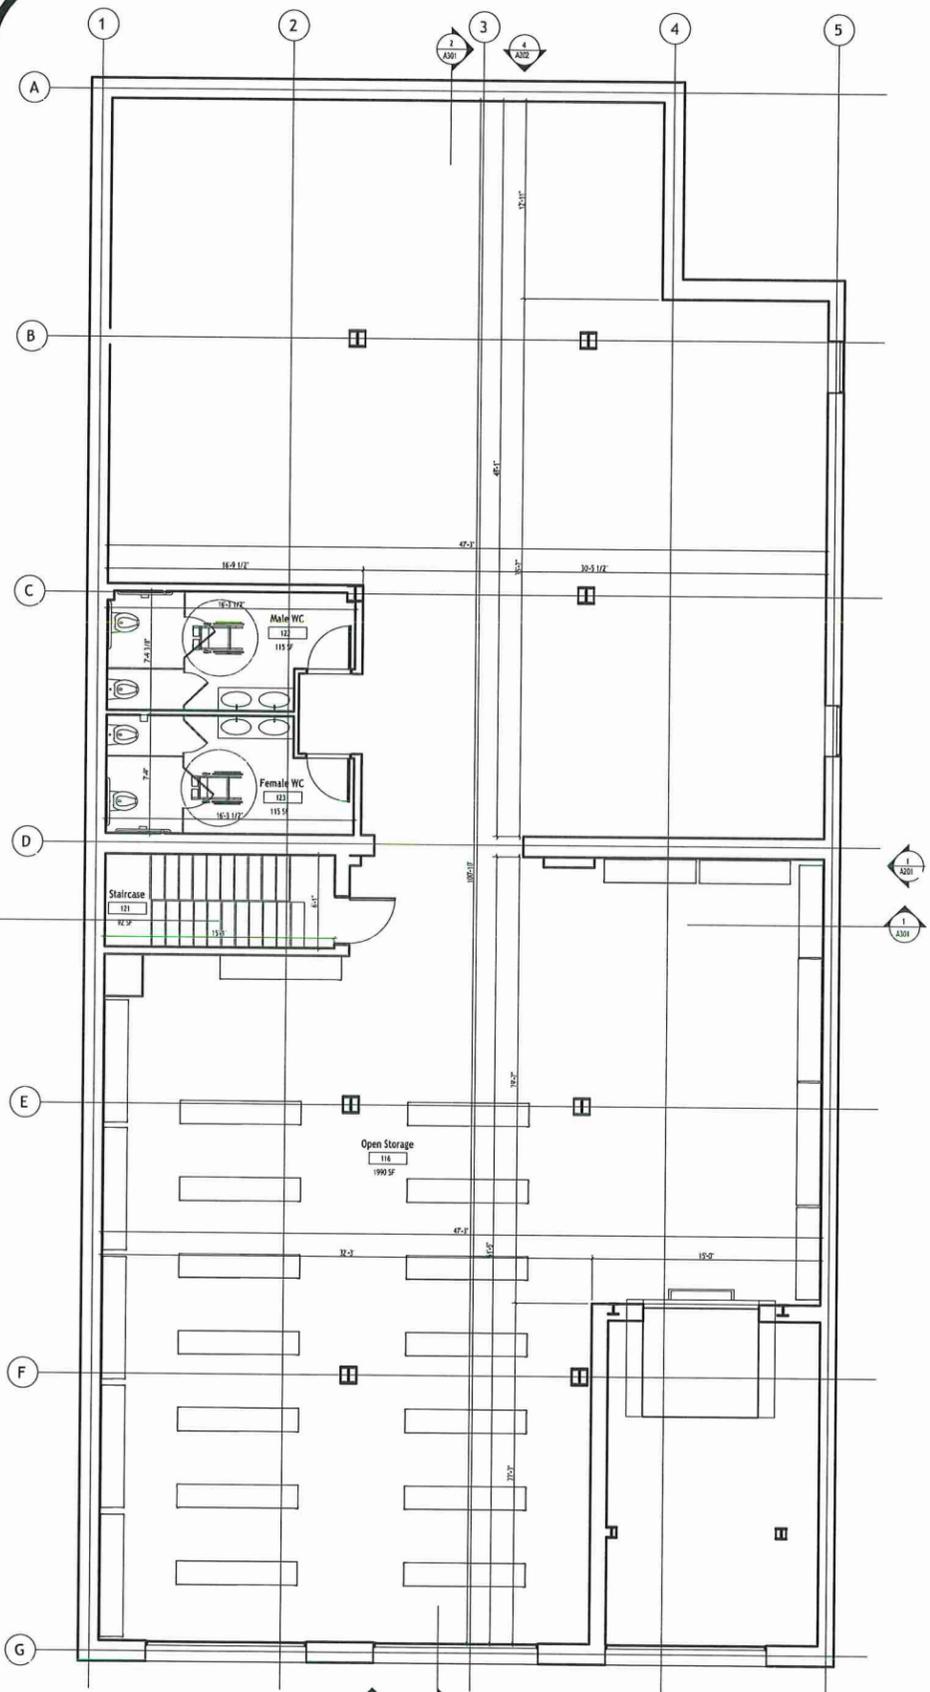

PROPOSED 3rd FLOOR PLAN
SCALE: 3/16"=1'

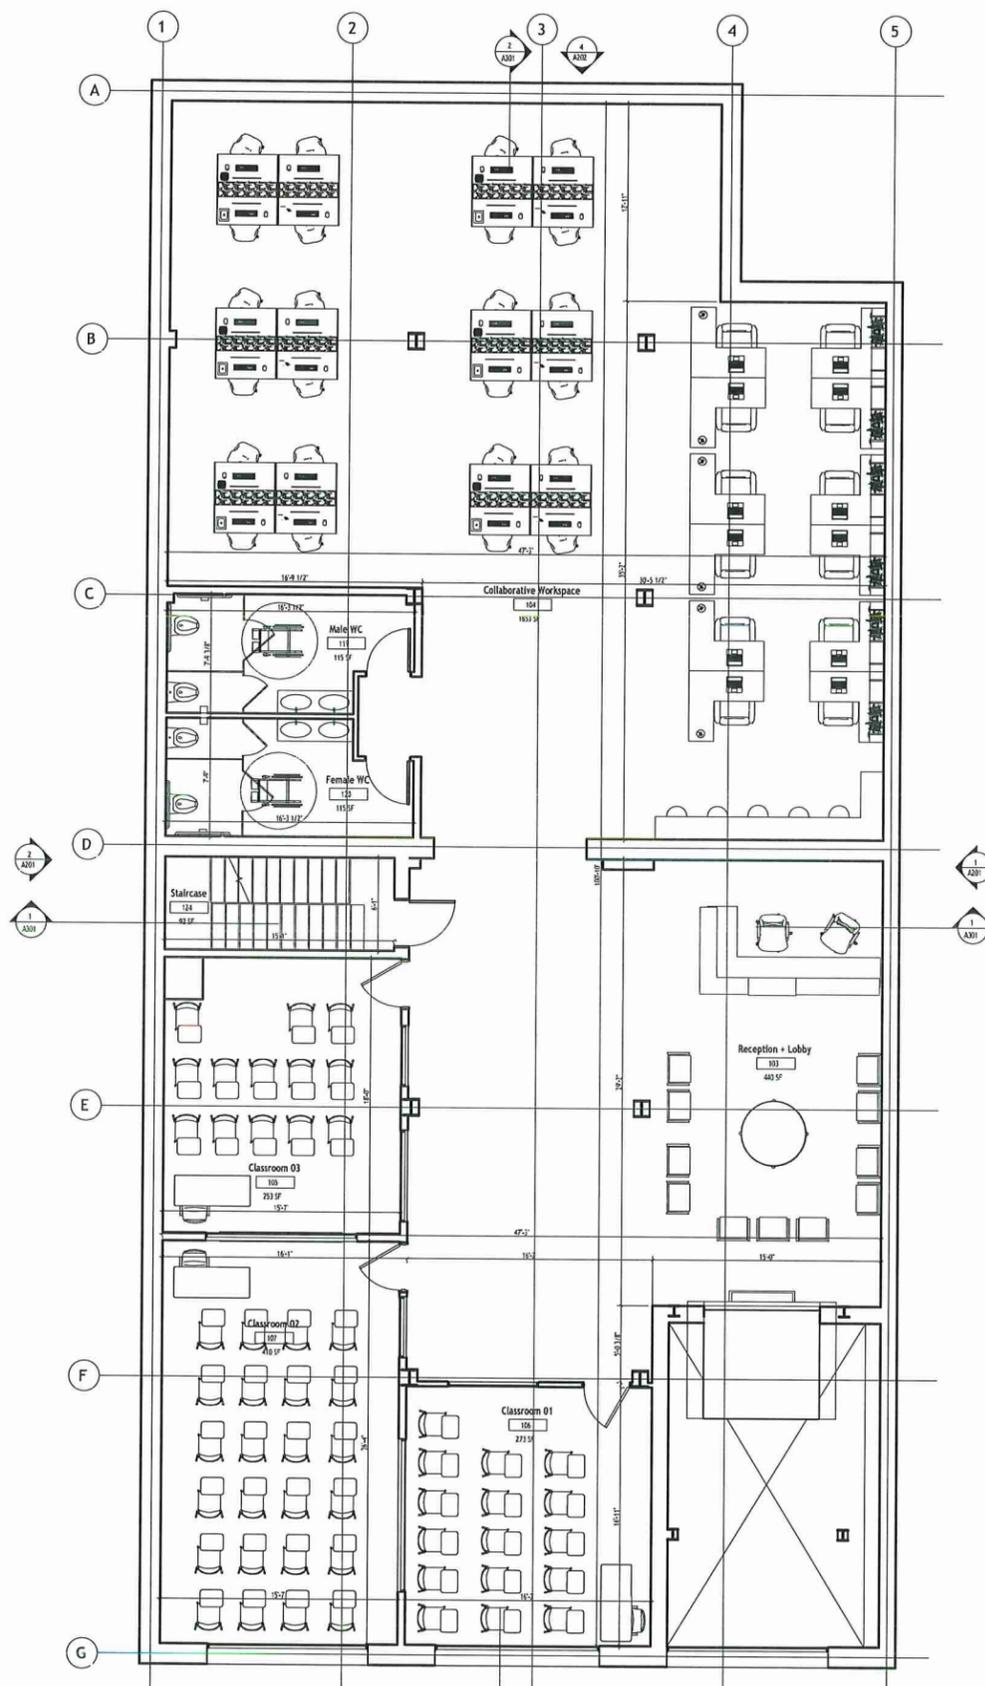

PROPOSED 4th FLOOR PLAN
SCALE: 3/16"=1'

REVISION # Date :	
GROCERY STORE SOUTH CAROLINA AVE. PROPOSED 3rd & 4th FLOOR PLANS	
BLOCK NO. 1; LOT NO. 90 1000, WASHINGTON AVE. PLEASANTVILLE, NJ-08232	
DRAWN BY: BH	SCALE:
DATE: 14 Sept.'25	DWG # A-2
GALLOWAY BUILDERS <small>Design • Build • Construction Management • Leasehold</small>	
Galloway Builders, LLC 609 Sixth Avenue Galloway, NJ 08205 NJ Cert. of Authorization No: 24GA28256600 Phone # 609 271 2768 e-mail: kishor@gallowaybuilders.net	
<i>Kishor L. Ghelani</i> KISHOR L. GHELANI PROFESSIONAL ENGINEER N.J. LICENSE # 21857	

OWNER:-
DHRIEN PARIKH
Phone # 732-429-4403