


FIRST FLOOR: SCALE 1/8"=1'-0"



ARIAL SE VIEW

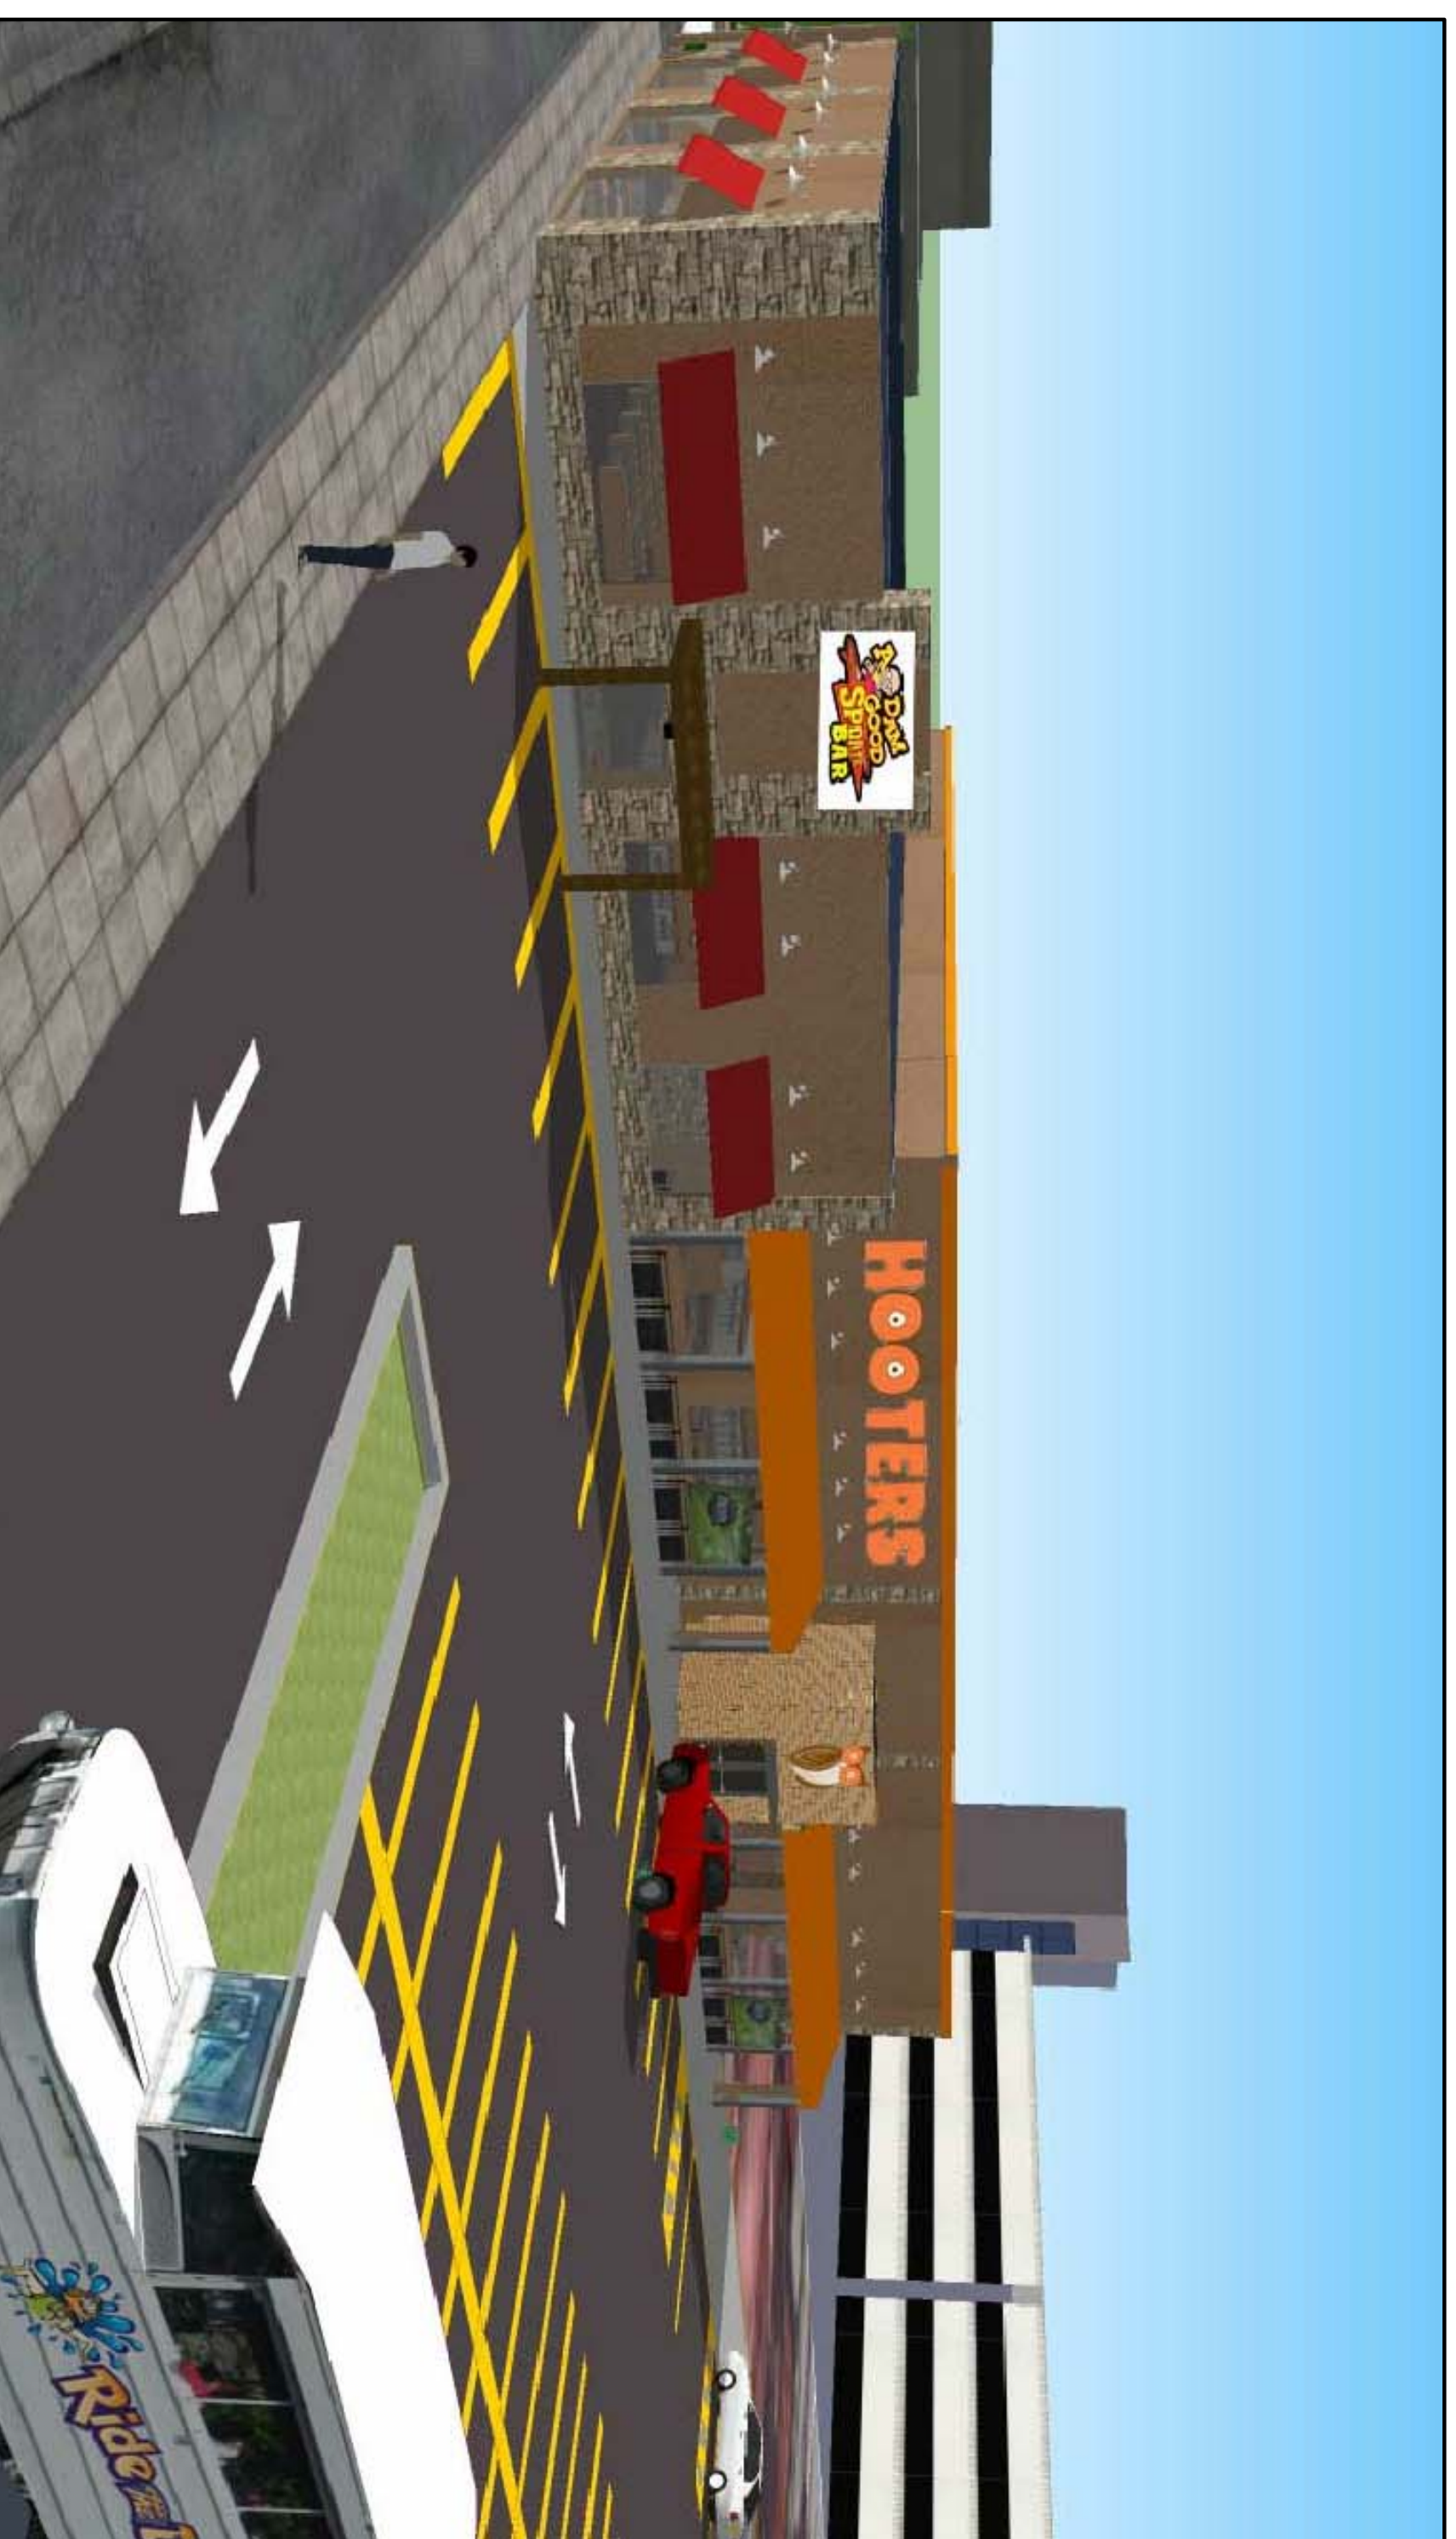

SE VIEW DOWN ARTIC AVE.

David Brand
Architecture

COPYRIGHT DAVID BRAND ARCHITECTURE 2015

132 SPRING HOUSE RD
CHERRY HILL, NJ 08002
ph: 267 532 8073
e-mail: DavidBrandArchitecture@gmail.com

FLOOR PLAN SITE PLAN AND 3D
RENDERING

HOOTERS AND DAMN
GOOD SPORTS BAR

ARTIC AVE AND
WILLOW AVE

SK-001

Scale: As Noted