


NOTE:
 SLAB AT GROUND LEVEL TO BE 100% ELEVATED
 SLAB ON GRADE. THE ONLY SLAB DEPRESSION
 INACCESSIBLE FROM THE BUILDING EXTERIOR IS THE
 ELEVATOR PIT (43 SF AT 5'-8" DEEP)

McGeorge
 Architecture Interiors
 18 Fifth Avenue
 East Greenwich, Rhode Island 02818
 401.398.7606
 mcgeorgeai.com
 matthew@mcgeorgeai.com 401.215.0749 c
 rebecca@mcgeorgeai.com 401.215.0869 c

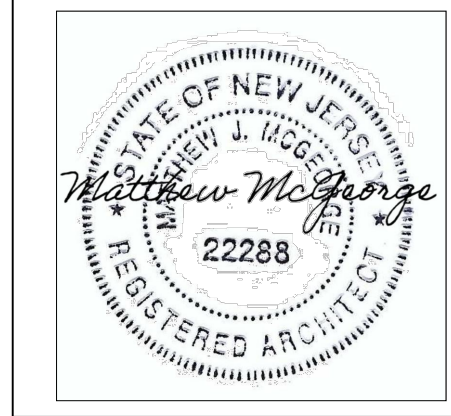

MAP 26
 BLOCK 137
 LOT 10
 ATLANTIC CITY
 ATLANTIC COUNTY
 NEW JERSEY

PURE GENESIS
 ATLANTIC CITY
 1015 PACIFIC AVENUE
 ATLANTIC CITY, NJ

PG HEALTH
 168 BARCLAY FARMERS #175
 CHERRY HILL, NJ 08034

REVISIONS:		
NO.	DATE	DESCRIPTION
1	04.09.2024	ARH REVIEW


SCALE: AS NOTED	DRAWN BY: MMJ/SL
DATE: 04.16.24	JOB NO: 2024-02

TITLE:
**FIRST FLOOR
 PLAN EXHIBIT**

DWG NO.:
EX1.1

ISSUED AS EXHIBIT


1 FIRST FLOOR PLAN
 SCALE: 1/4" = 1'-0"

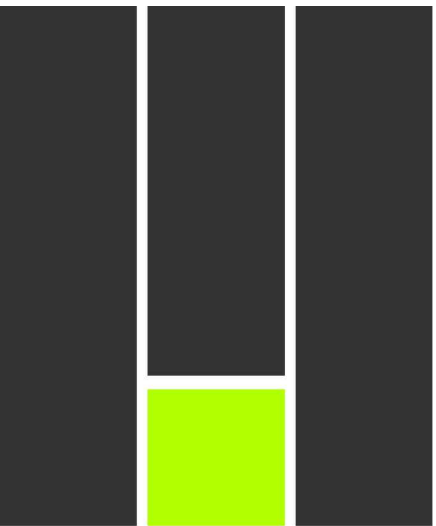

McGeorge
Architecture Interiors

18 Fifth Avenue
East Greenwich, Rhode Island 02818
401.398.7606
mcgeorgeai.com

matthew@mcgeorgeai.com 401.215.0749 c
rebecca@mcgeorgeai.com 401.215.0869 c

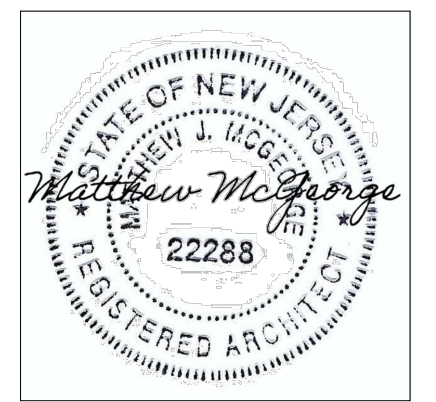

MAP 26
BLOCK 137
LOT 10
ATLANTIC CITY
ATLANTIC COUNTY
NEW JERSEY

PROJECT:

PURE GENESIS
ATLANTIC CITY
1015 PACIFIC AVENUE
ATLANTIC CITY, NJ

CLIENT:

PG HEALTH
168 BARCLAY FARMRS #175
CHERRY HILL, NJ 08034

REVISIONS:

NO.	DATE	DESCRIPTION
1	04.09.2024	ARH REVIEW

SCALE: AS NOTED DRAWN BY: MMJ/SL

DATE: 04.16.24 JOB NO: 2024-02

TITLE:
SECOND FLOOR PLAN EXHIBIT


DWG NO.:

EX2.1


ISSUED AS EXHIBIT

NOTE: SHIPS LADDER TO SECURE ROOF HATCH SHALL PROVIDE MAINTENANCE ACCESS TO ROOF ONLY. THERE ARE NO USABLE SPACES AND NO PUBLIC ACCESS.

SECURE CANNABIS WASTE BINS WITHIN ACCESS CONTROLLED VAULT.

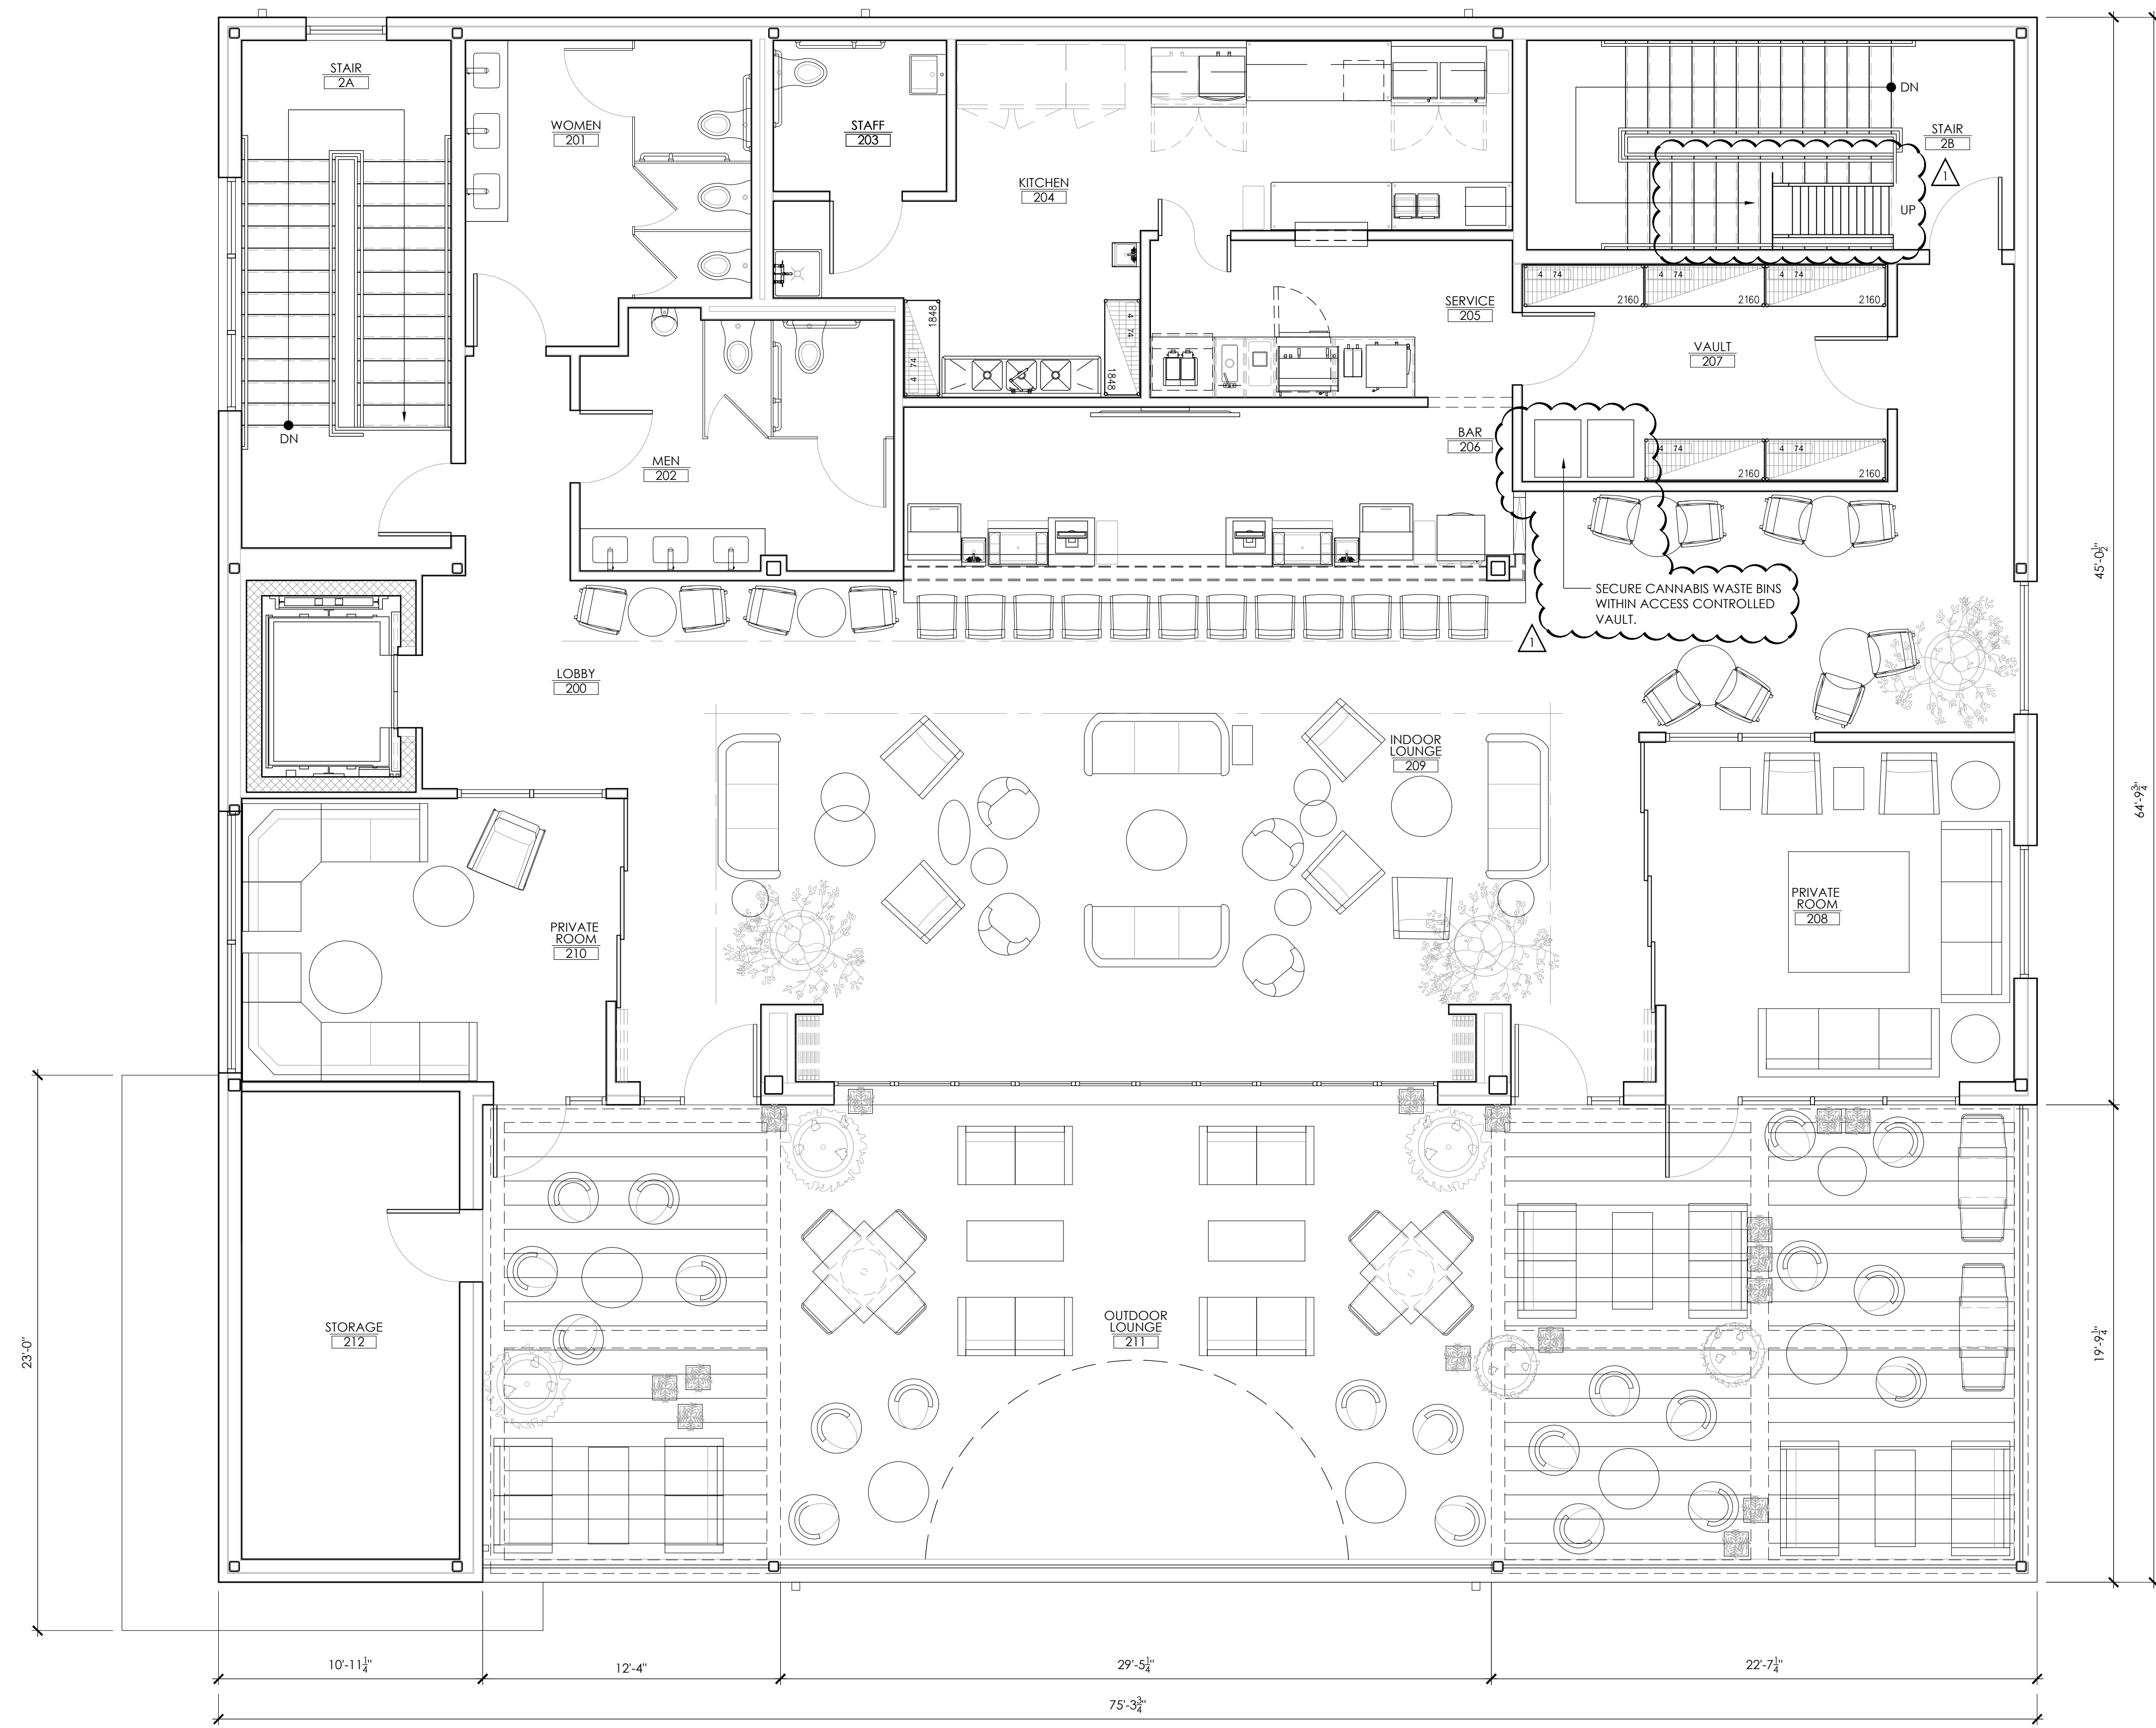

1 SECOND FLOOR PLAN
SCALE: 1/4" = 1'-0"
NORTH

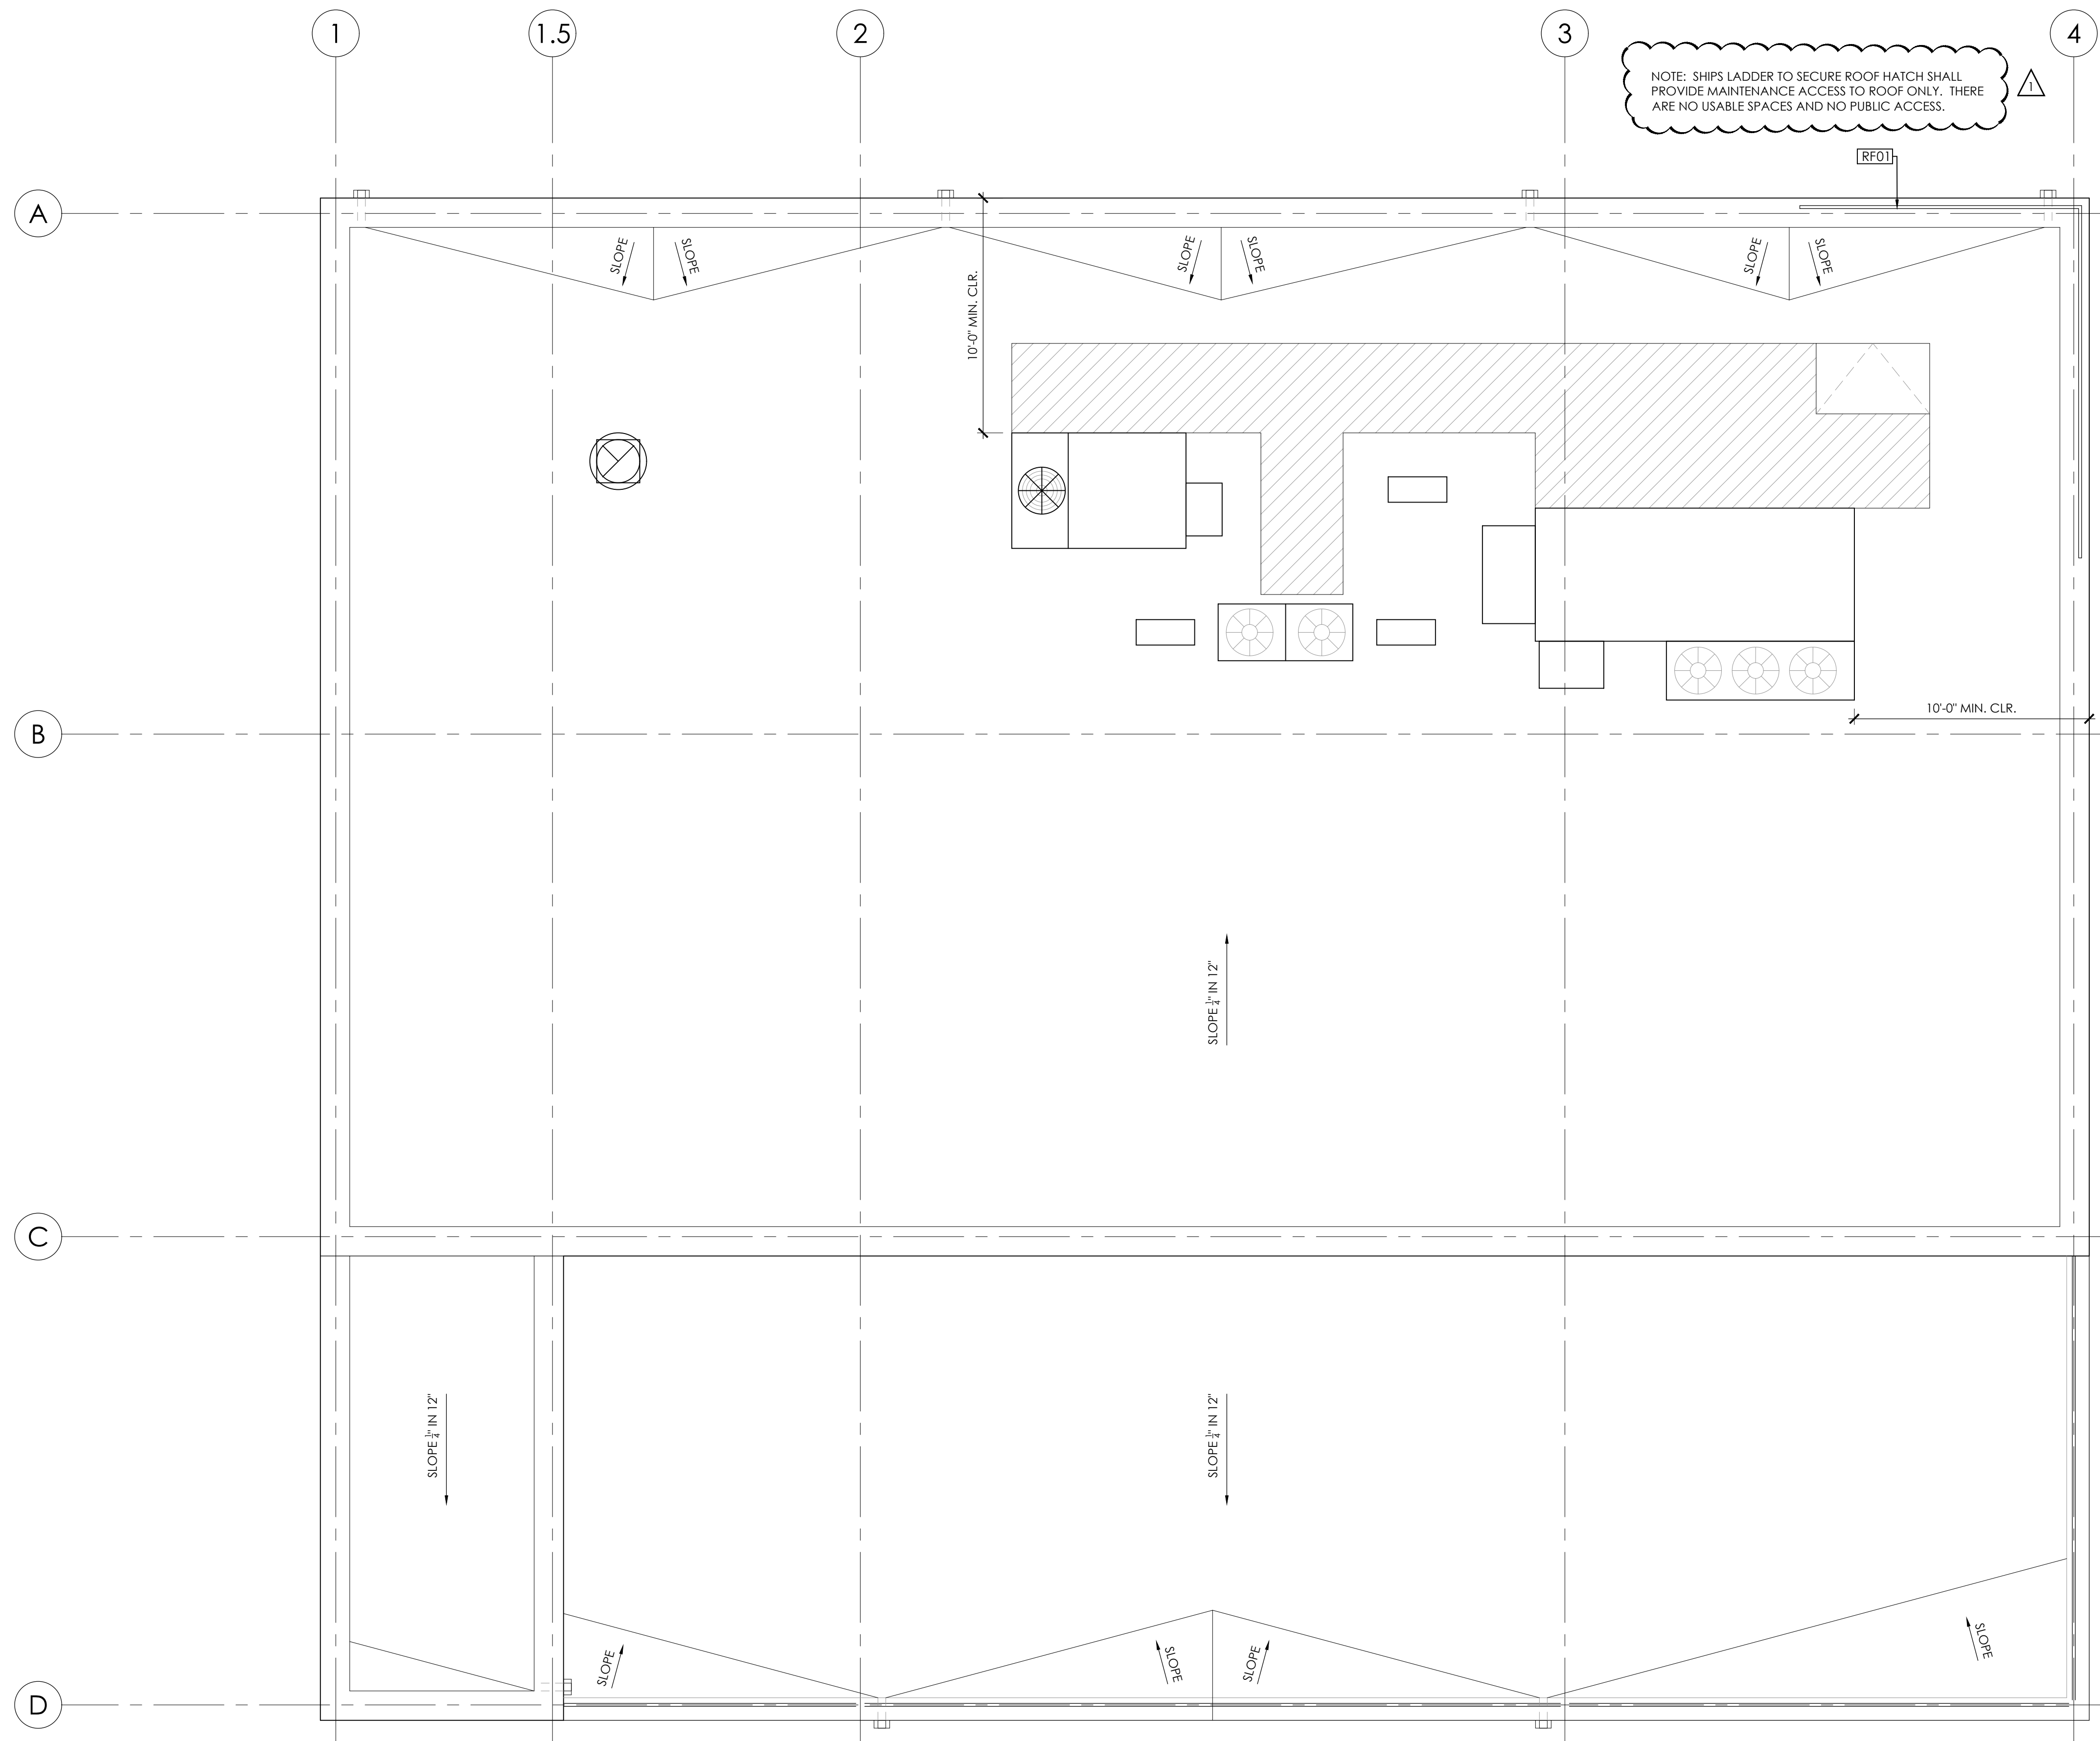

NOTE: SHIP'S LADDER TO SECURE ROOF HATCH SHALL PROVIDE MAINTENANCE ACCESS TO ROOF ONLY. THERE ARE NO USABLE SPACES AND NO PUBLIC ACCESS.

RF01



10'-0" MIN. CLR.

10'-0" MIN. CLR.

SLOPE 1/2" IN 12"

SLOPE 1/2" IN 12"

SLOPE 1/2" IN 12"


GENERAL ROOF PLAN NOTES

- GENERAL CONTRACTOR SHALL COORDINATE ROOFING SYSTEM WITH ALL STRUCTURAL, MECHANICAL, PLUMBING AND ELECTRICAL DISCIPLINES AS MAY BE REQUIRED. REFER TO EACH DISCIPLINE'S DRAWINGS FOR ADDITIONAL INFORMATION.
- ALL RIGID INSULATION ON ROOF SHALL BE POLYISOCYANURATE.
- ALL ROOF PENETRATIONS INCLUDING BUT NOT LIMITED TO VENTS, PIPES, CONTROL WIRING, POWER WIRING, MECHANICAL RAILS AND CURBS, ETC. SHALL BE INSTALLED AND FLASHED PER ROOFING MANUFACTURER'S SPECIFICATIONS AND DETAILS. SEE MEP DRAWINGS FOR ADDITIONAL INFORMATION.
- CLEAN ALL SCREWS, NAILS, TRASH AND DEBRIS FROM ROOF ON A DAILY BASIS.


KEYED ROOF PLAN NOTES

RF01 PROVIDE EDGE PROTECTION AS REQUIRED FOR ANY ACCESS AND SERVICEABLE EQUIPMENT WITHIN 10'-0" OF THE ROOF EDGE.

1 ROOF PLAN
SCALE: 1/4" = 1'-0"

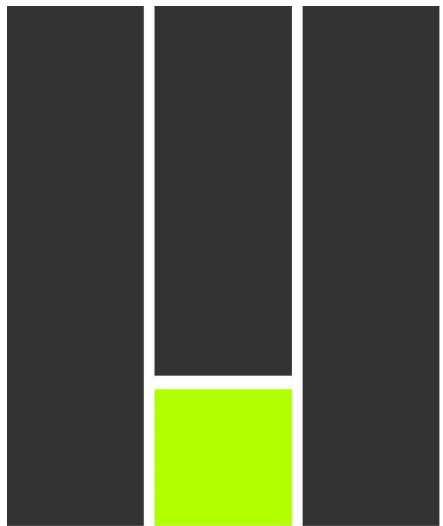

McGeorge
Architecture Interiors
18 Fifth Avenue
East Greenwich, Rhode Island 02818
401.398.7606
mcgeorgeai.com
matthew@mcgeorgeai.com 401.215.0749 c
rebecca@mcgeorgeai.com 401.215.0869 c

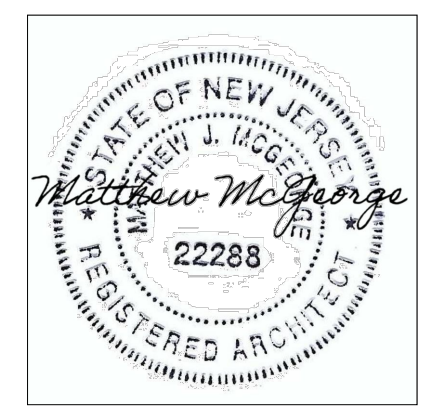

PROJECT:
PURE GENESIS
ATLANTIC CITY
1015 PACIFIC AVENUE
ATLANTIC CITY, NJ

CLIENT:
PG HEALTH
168 BARCLAY FAMRS #175
CHERRY HILL, NJ 08034

REVISIONS:		
NO.	DATE	DESCRIPTION


SCALE: AS NOTED DRAWN BY: MMJ/SL
DATE: 04.16.24 JOB NO.: 2024-02

TITLE:
ROOF
PLAN AND
NOTES

DWG NO.:


EX2.2

ISSUED AS EXHIBIT

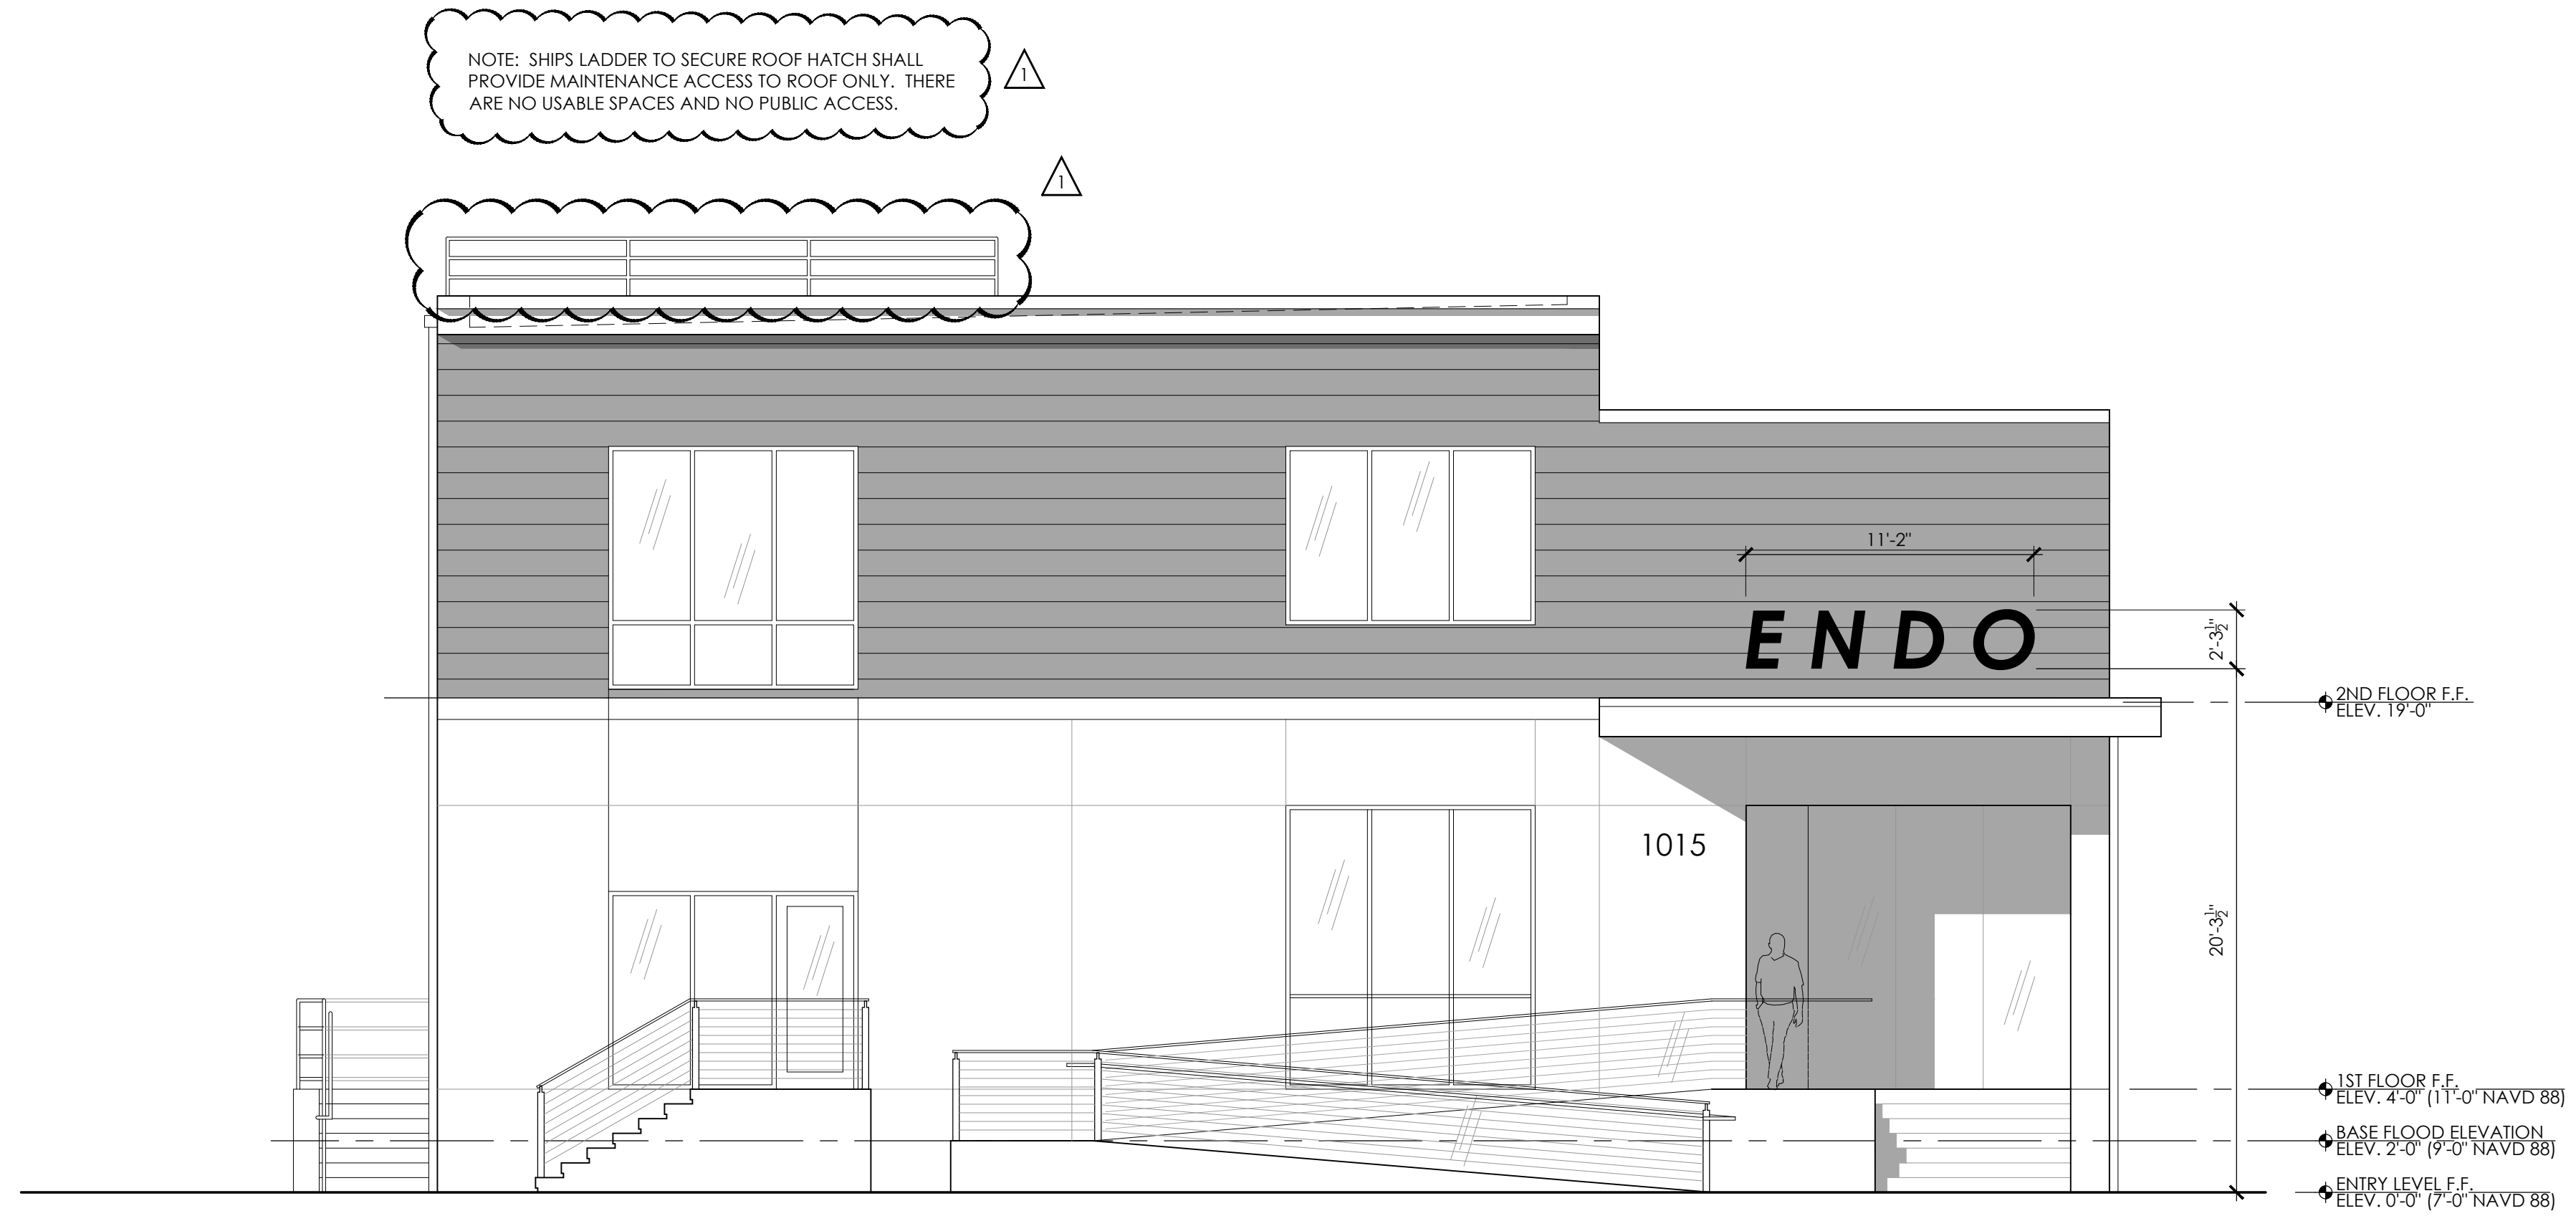


1 WEST ELEVATION
SCALE: 3/16" = 1'-0"


NOTE:
GROUND FLOOR ELEVATION CONTAINS 2'-0" OF FREEBOARD

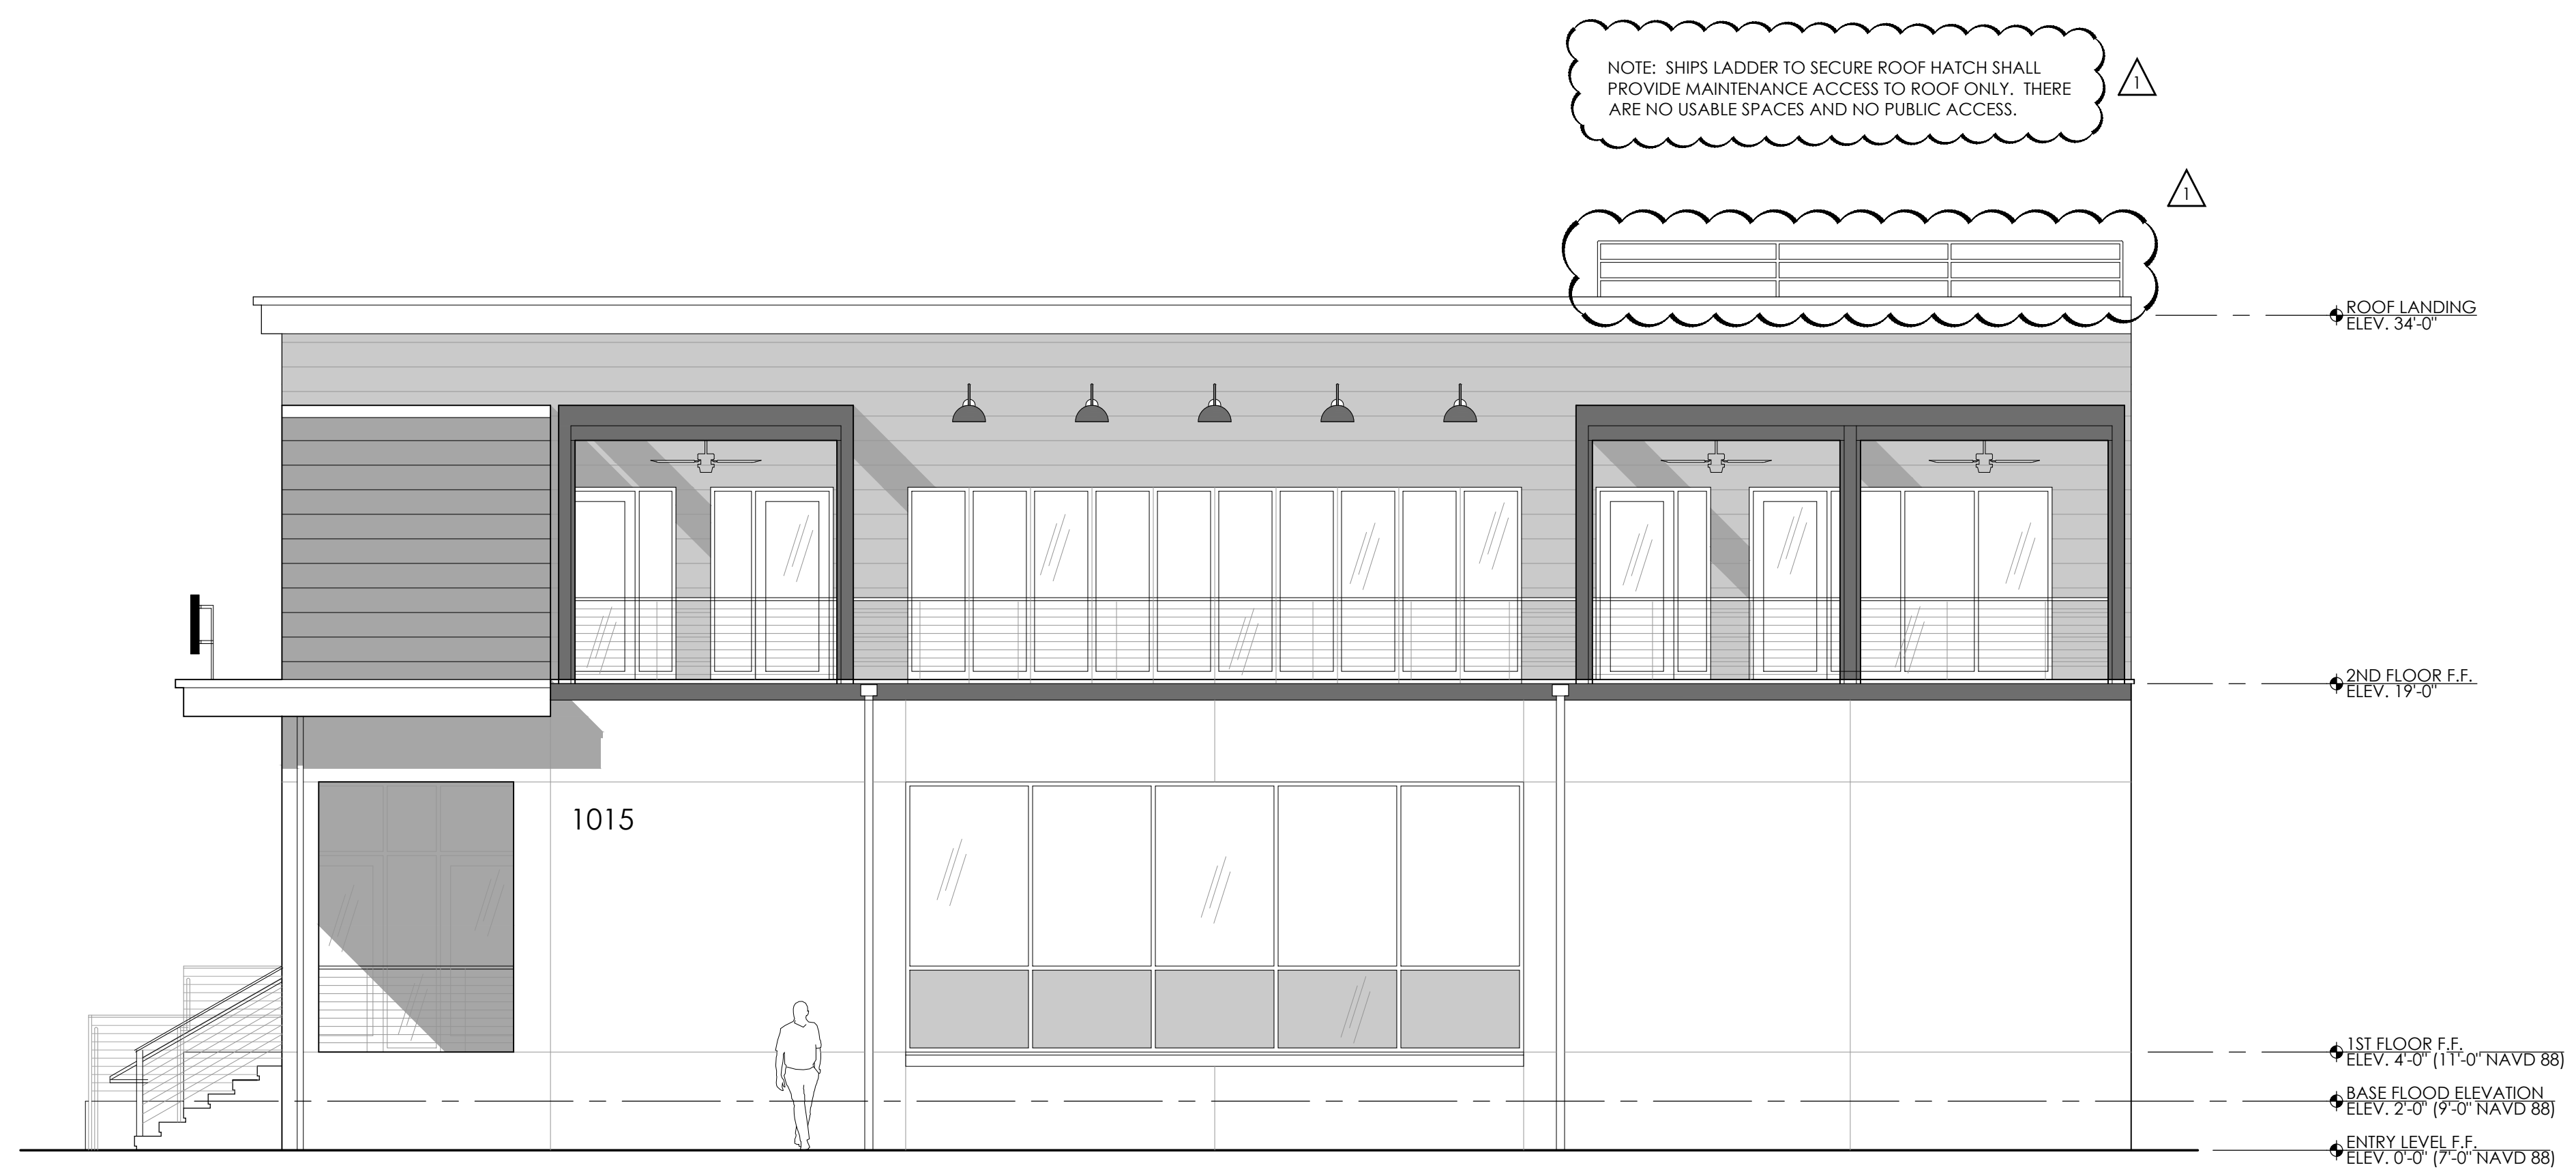

2 SOUTH ELEVATION
SCALE: 3/16" = 1'-0"

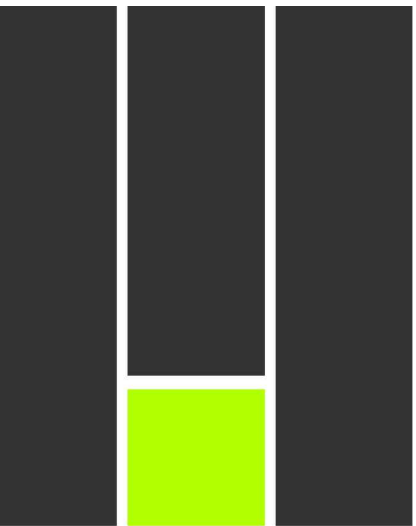

McGeorge
Architecture Interiors
18 Fifth Avenue
East Greenwich, Rhode Island 02818
401.398.7606
mcgeorgeai.com
matthew@mcgeorgeai.com 401.215.0749 c
rebecca@mcgeorgeai.com 401.215.0869 c

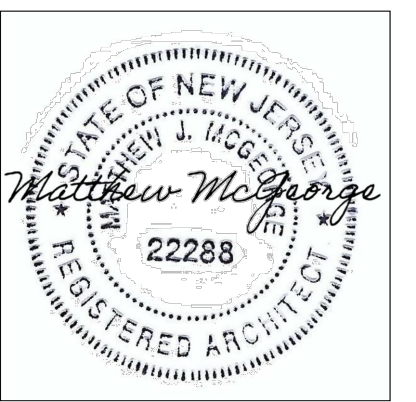

MAP 26
BLOCK 137
LOT 10
ATLANTIC CITY
ATLANTIC COUNTY
NEW JERSEY

PURE GENESIS
ATLANTIC CITY
1015 PACIFIC AVENUE
ATLANTIC CITY, NJ

PG HEALTH
168 BARCLAY FARM #175
CHERRY HILL, NJ 08034


NO.	DATE	DESCRIPTION
1	04.09.2024	ARH REVIEW

SCALE:	AS NOTED	DRAWN BY:	MMJ/SL
DATE:	04.16.24	JOB NO.:	2024-02

TITLE:
EXTERIOR ELEVATIONS EXHIBIT

DWG NO.:
EX3.1

ISSUED AS EXHIBIT

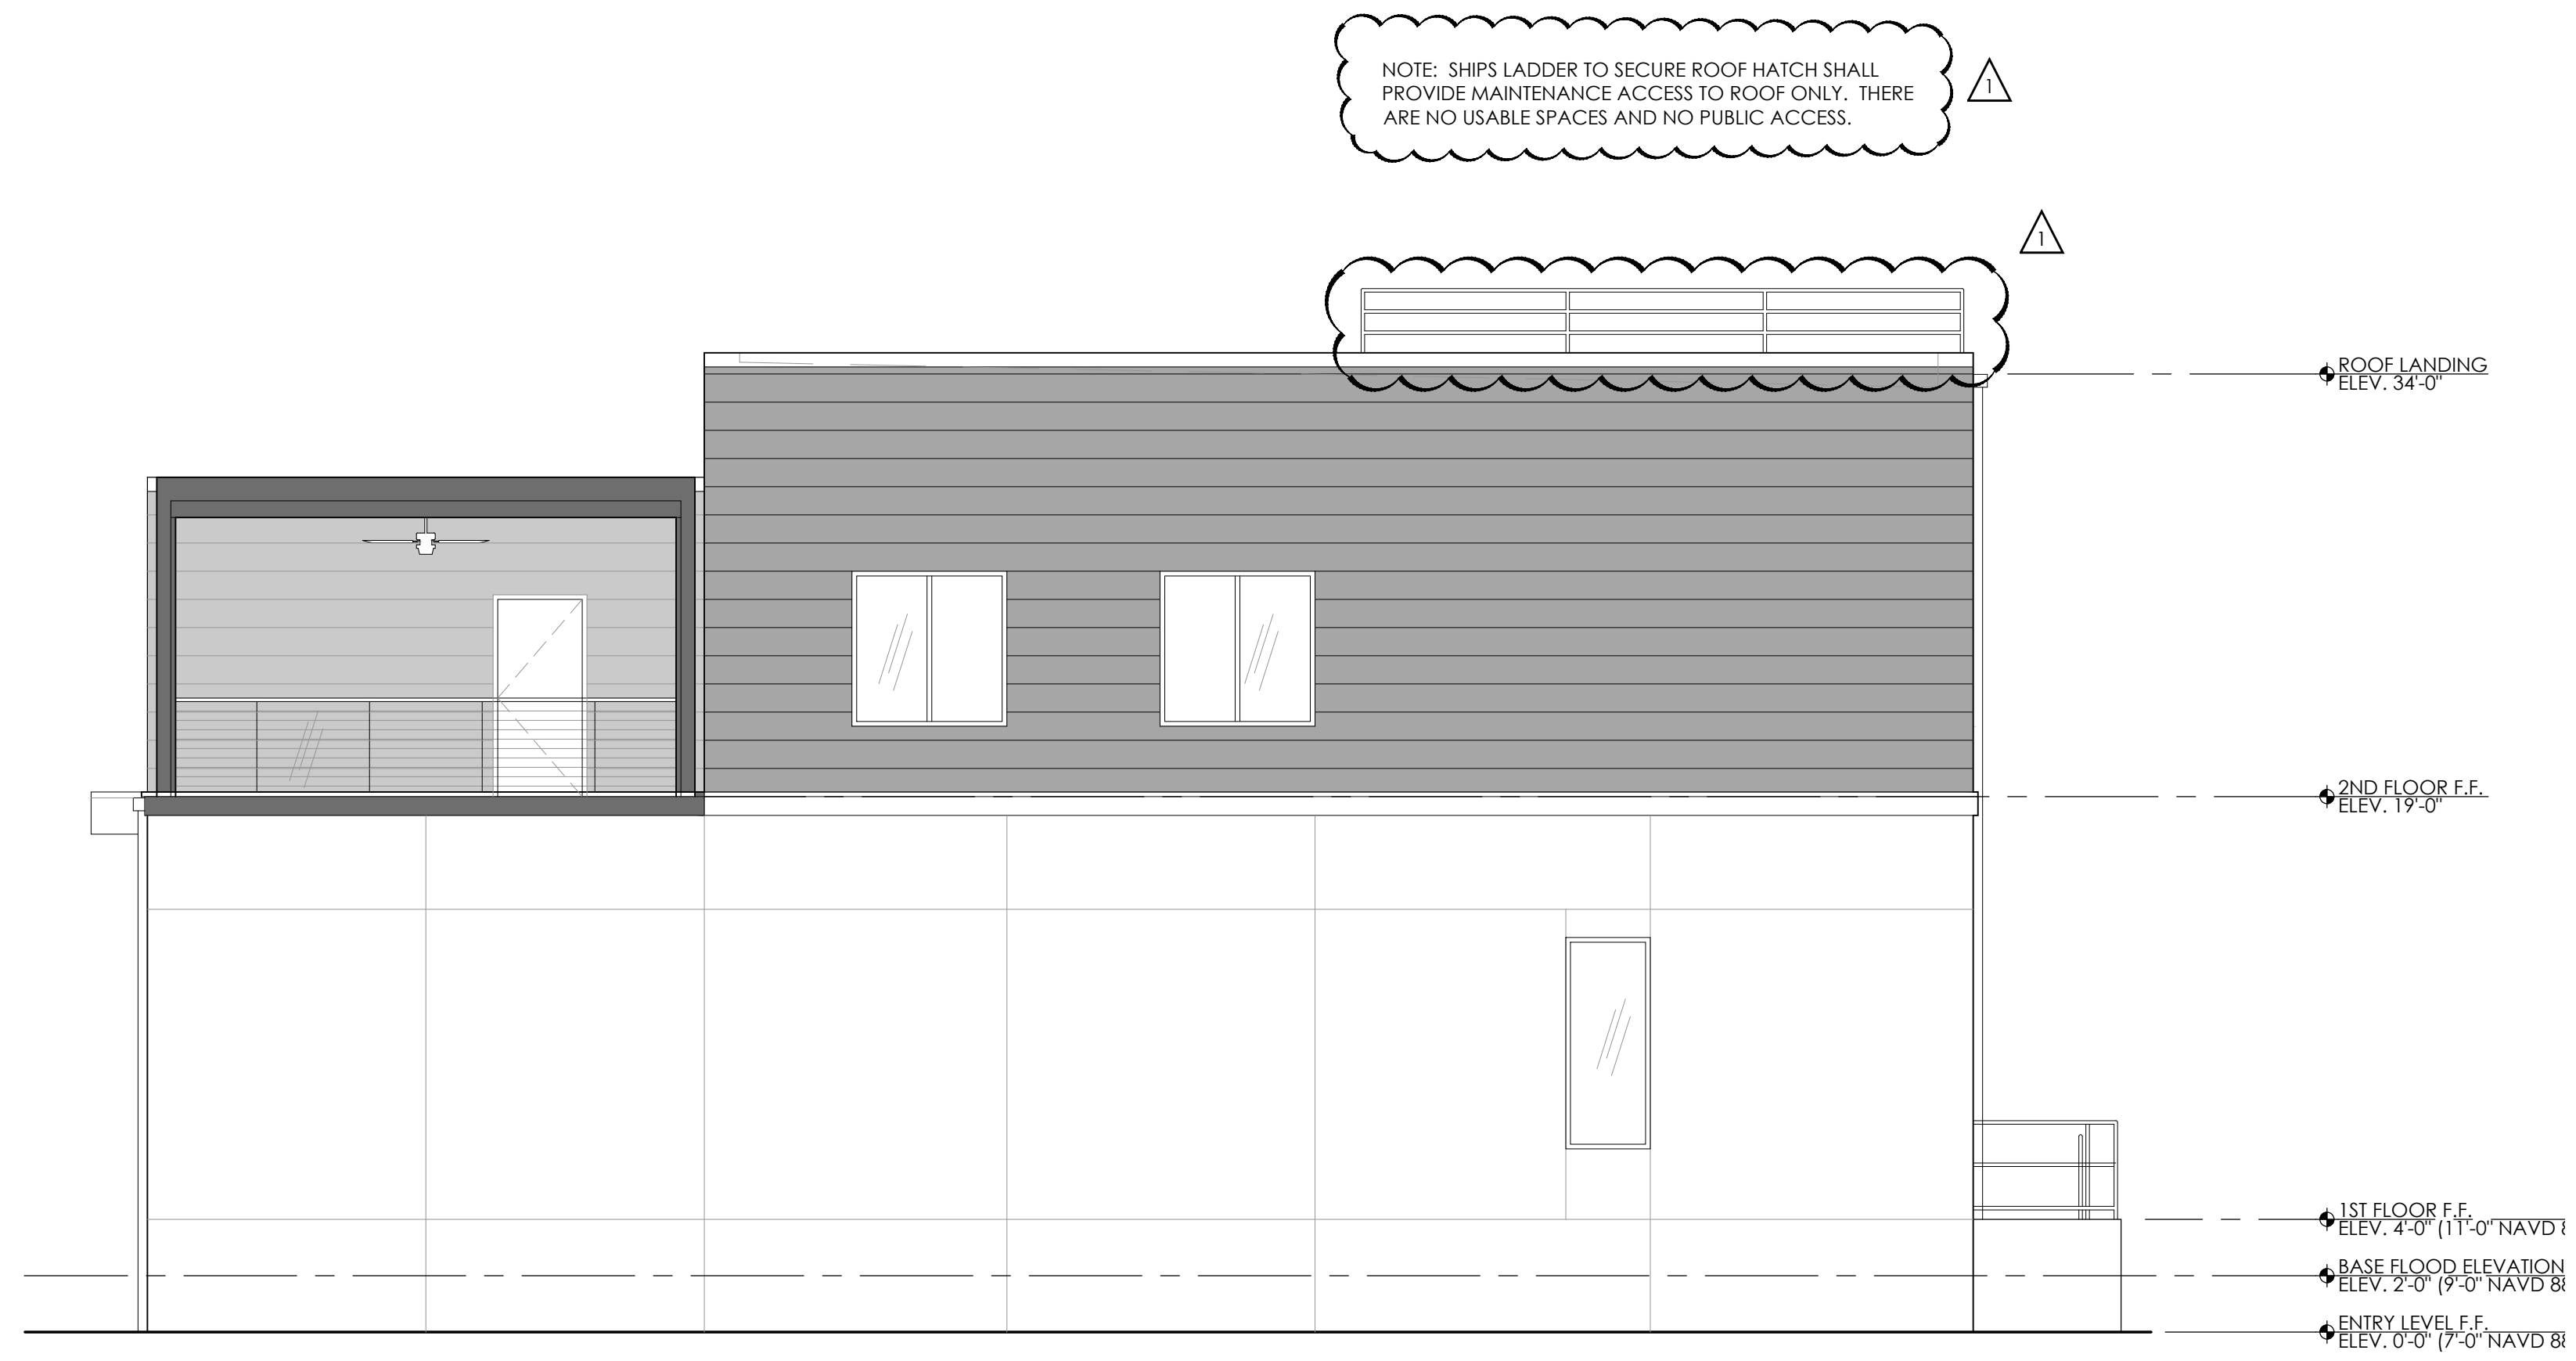


1 EAST ELEVATION
SCALE: 3/16" = 1'-0"

NOTE:
GROUND FLOOR ELEVATION CONTAINS 2'-0" OF FREEBOARD



2 NORTH ELEVATION
SCALE: 3/16" = 1'-0"

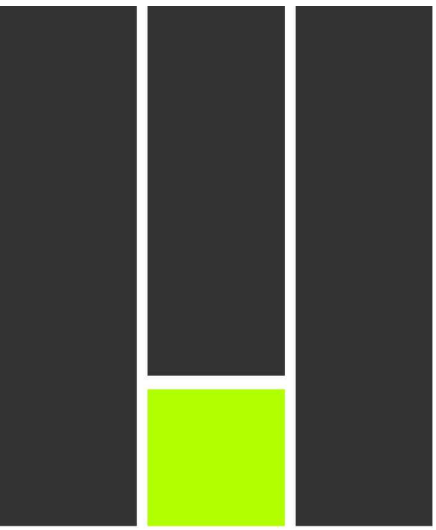

McGeorge
Architecture Interiors
18 Fifth Avenue
East Greenwich, Rhode Island 02818
401.398.7606
mcgeorgeai.com
matthew@mcgeorgeai.com 401.215.0749 c
rebecca@mcgeorgeai.com 401.215.0869 c



MAP 26
BLOCK 137
LOT 10
ATLANTIC CITY
ATLANTIC COUNTY
NEW JERSEY

PROJECT:
PURE GENESIS
ATLANTIC CITY
1015 PACIFIC AVENUE
ATLANTIC CITY, NJ


CLIENT:
PG HEALTH
168 BARCLAY FAMS #175
CHERRY HILL, NJ 08034

NO.	DATE	DESCRIPTION
1	04.09.2024	ARH REVIEW

SCALE:	AS NOTED	DRAWN BY:	MJM/SL
DATE:	04.16.24	JOB NO.:	2024-02

TITLE:
EXTERIOR ELEVATIONS EXHIBIT


DWG NO.:
EX3.2
ISSUED AS EXHIBIT

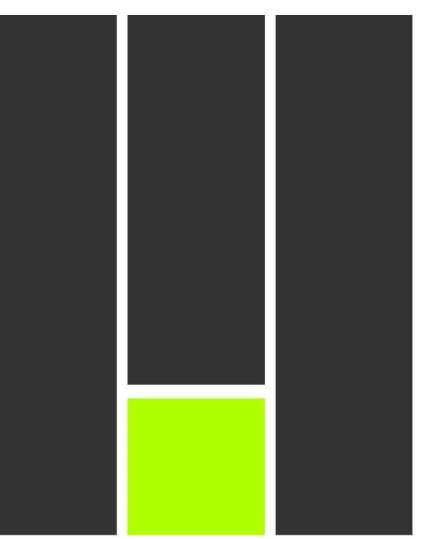

McGeorge
Architecture Interiors

18 Fifth Avenue
East Greenwich, Rhode Island 02818
401.398.7606
mcgeorgeai.com

matthew@mcgeorgeai.com 401.215.0749 c
rebecca@mcgeorgeai.com 401.215.0869 c

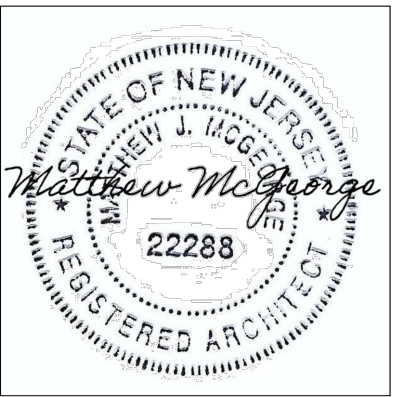

MAP 26
BLOCK 137
LOT 10
ATLANTIC CITY
ATLANTIC COUNTY
NEW JERSEY

PROJECT:

PURE GENESIS
ATLANTIC CITY
1015 PACIFIC AVENUE
ATLANTIC CITY, NJ

CLIENT:

PG HEALTH
168 BARCLAY FARMERS #175
CHERRY HILL, NJ 08034

REVISIONS:

NO.	DATE	DESCRIPTION
1	04.09.2024	ARH REVIEW

SCALE:

AS NOTED

DATE:

04.16.24

TITLE:

EXTERIOR
MODEL VIEWS
EXHIBIT

DWG NO.:

EX4.1

ISSUED AS EXHIBIT