


GENERAL NOTES

1. ONLY COPIES FROM THE ORIGINAL OF THIS PLAN BEARING THE LAND SURVEYOR'S AND/OR PROFESSIONAL ENGINEER'S EMBOSSED SEAL SHALL BE CONSIDERED VALID COPIES.
2. DO NOT SCALE FROM PHOTO COPY
3. LOT AND BLOCK SHOWN HEREON REFER TO THE TAX MAP OF THE CITY OF ATLANTIC CITY.
4. ALL DIMENSIONS ARE SHOWN IN FEET.
5. ALL BEARINGS ARE SHOWN IN DEGREES, MINUTES AND SECONDS; NEW JERSEY STATE PLANE COORDINATE SYSTEM (NAD83)
6. CORNER MARKERS NOT NOTED ON THIS PLAN HAVE NOT BEEN SET BY THIS SURVEY AS PER CONTRACTUAL AGREEMENT WITH CLIENT.
7. FIELD WORK COMPLETED JUNE 16, 2017.

LEGEND

	PROPERTY LINE
	LOT LINE
	EDGE OF PAVING
	CURB
	SIGN LOCATION
	UNDERGROUND GAS UTILITY MARKOUT
	UNDERGROUND SANITARY SEWER UTILITY MARKOUT
	UNDERGROUND ELECTRIC UTILITY MARKOUT
	UNDERGROUND WATER UTILITY MARKOUT
	UNDERGROUND TELEPHONE UTILITY MARKOUT
	OVERHEAD UTILITY
	FIRE HYDRANT
	UTILITY POLE
	TREE
	TREE W/SIDEWALK CUTOUT

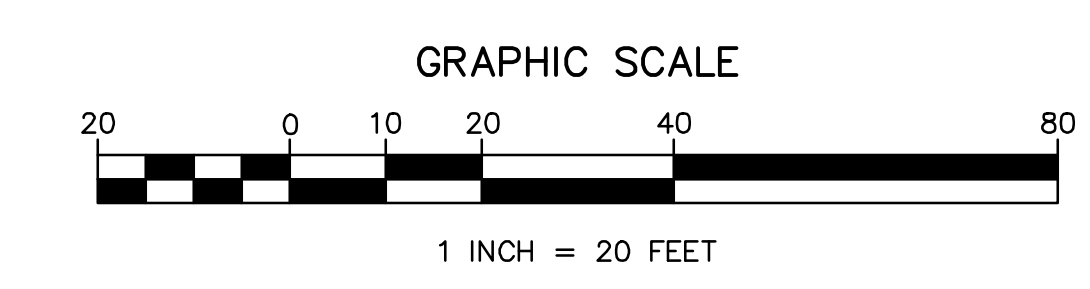

EXISTING UTILITY INFORMATION SHOWN ON THESE PLANS IS FURNISHED BY THE UTILITY COMPANIES AND/OR THE SURVEYOR AND THE ACCURACY THEREOF IS NOT THE RESPONSIBILITY OF MARATHON ENGINEERING & ENVIRONMENTAL SERVICES, INC. IT IS THE RESPONSIBILITY OF THE OWNERS AND/OR CONTRACTOR TO CALL 1-800-272-1000 FOR FIELD LOCATION OF UNDERGROUND UTILITIES PRIOR TO CONSTRUCTION.

06/26/2017	1	INITIAL SUBMISSION	SK	JTS
ISSUE DATE	ISSUE NO.	SUBMISSION/REVISION	BY	APPR.
RESORTS CHALFONTE PARKING LOT				
BLOCK 57, LOT 9 AND BLOCK 58, LOTS 7 THRU 11 CITY OF ATLANTIC CITY, ATLANTIC COUNTY, NEW JERSEY				
EXISTING CONDITIONS SURVEY				
RESORTS CASINO HOTEL 1133 BOARDWALK ATLANTIC CITY, NEW JERSEY				
STEVEN F. MERVINE, P.L.S. PROFESSIONAL LAND SURVEYOR NJ LICENSE NO. 246303074300				
 MARATHON Engineering & Environmental Services Atlantic City Office 1616 Pacific Avenue, Suite 501, Atlantic City, NJ 08401 ph (609) 437-2100 fax (609) 437-2101 Certificate of Authorization #24GA27995700				
ALL DOCUMENTS PREPARED BY MARATHON ENGINEERING AND ENVIRONMENTAL SERVICES, INC. ARE THE PROPERTY OF MARATHON ENGINEERING AND ENVIRONMENTAL SERVICES, INC. AND ARE NOT TO BE REPRODUCED OR TRANSMITTED IN ANY FORM OR BY ANY MEANS, ELECTRONIC OR MECHANICAL, INCLUDING PHOTOCOPYING, RECORDING, OR BY ANY INFORMATION STORAGE AND RETRIEVAL SYSTEM, WITHOUT THE WRITTEN PERMISSION OF MARATHON ENGINEERING AND ENVIRONMENTAL SERVICES, INC. ANY UNAUTHORIZED REPRODUCTION OR TRANSMISSION OF ANY PART OF THIS DOCUMENT IS STRICTLY PROHIBITED.			SCALE	APPROVED
			1" = 20'	SFM
			SK	SHEET 1 OF 1
			DATE	DRAWING NO.
			6/26/2017	S0301
			GOM 002.01	