




© 2018 - Kitchen & Associates. All planning and architectural concepts shown on this document are the intellectual property of Kitchen & Associates.

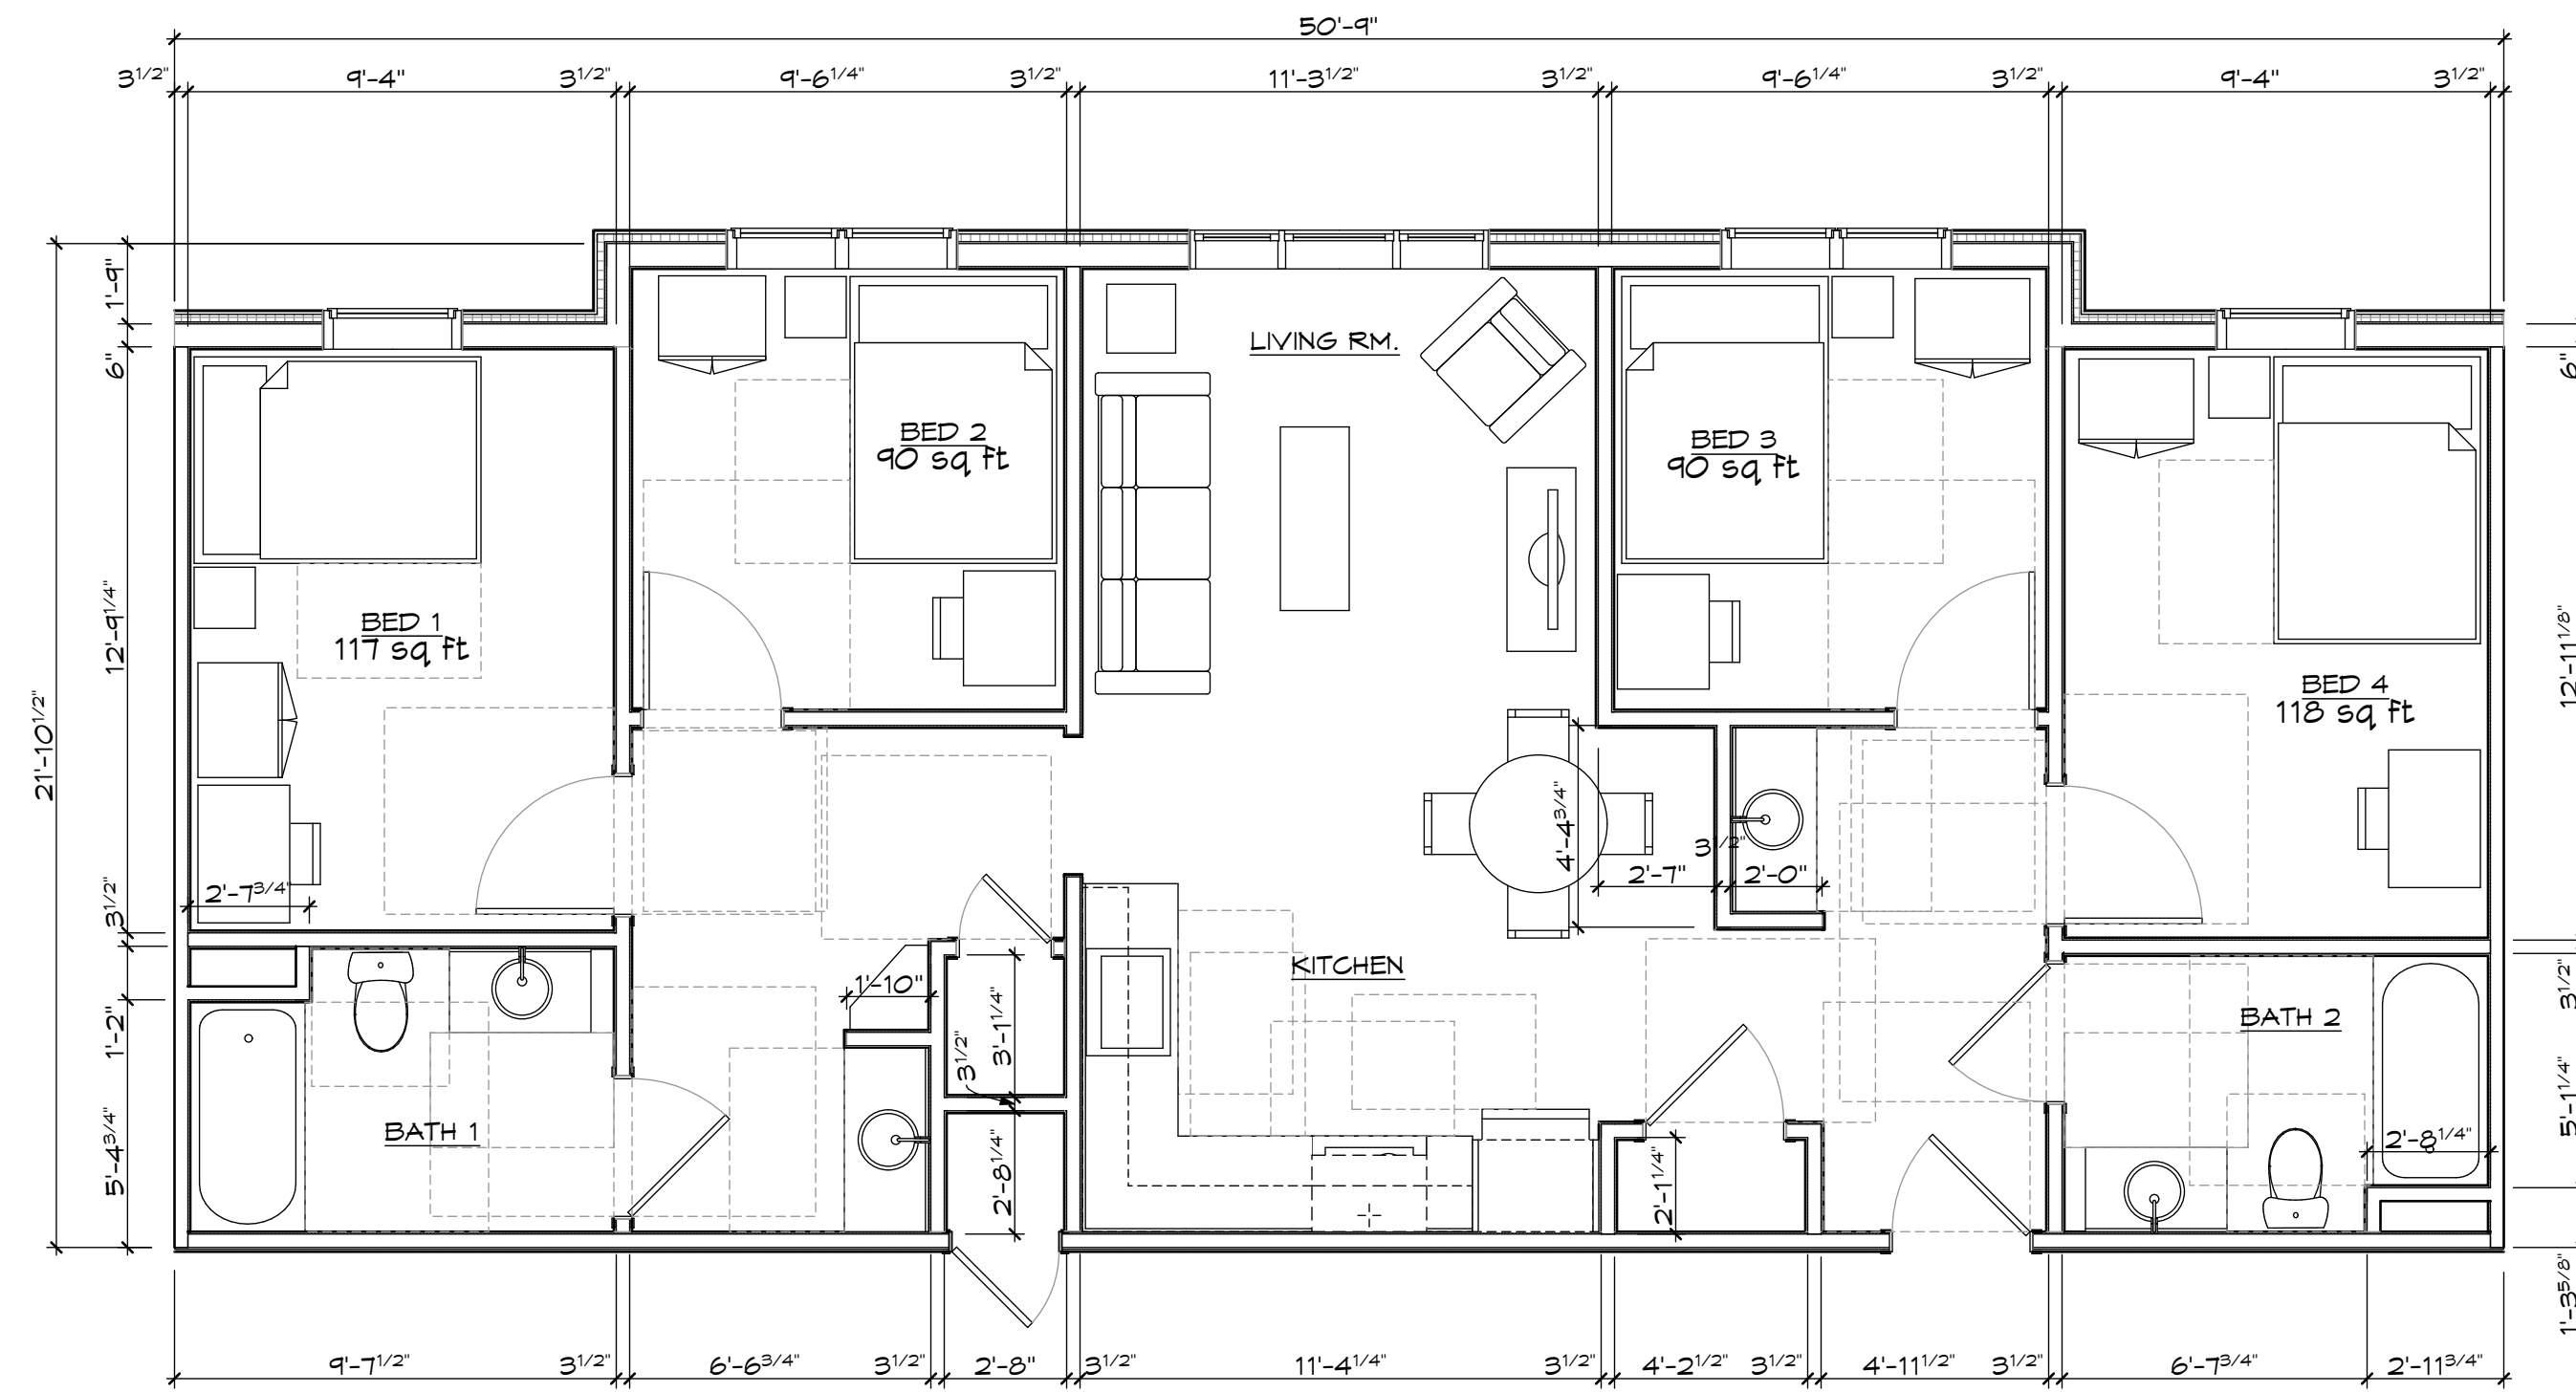


**1 4 BEDROOM/SING. OCC. UNIT (1,077 SF)**  
 SCALE: 1/4" = 1'-0"

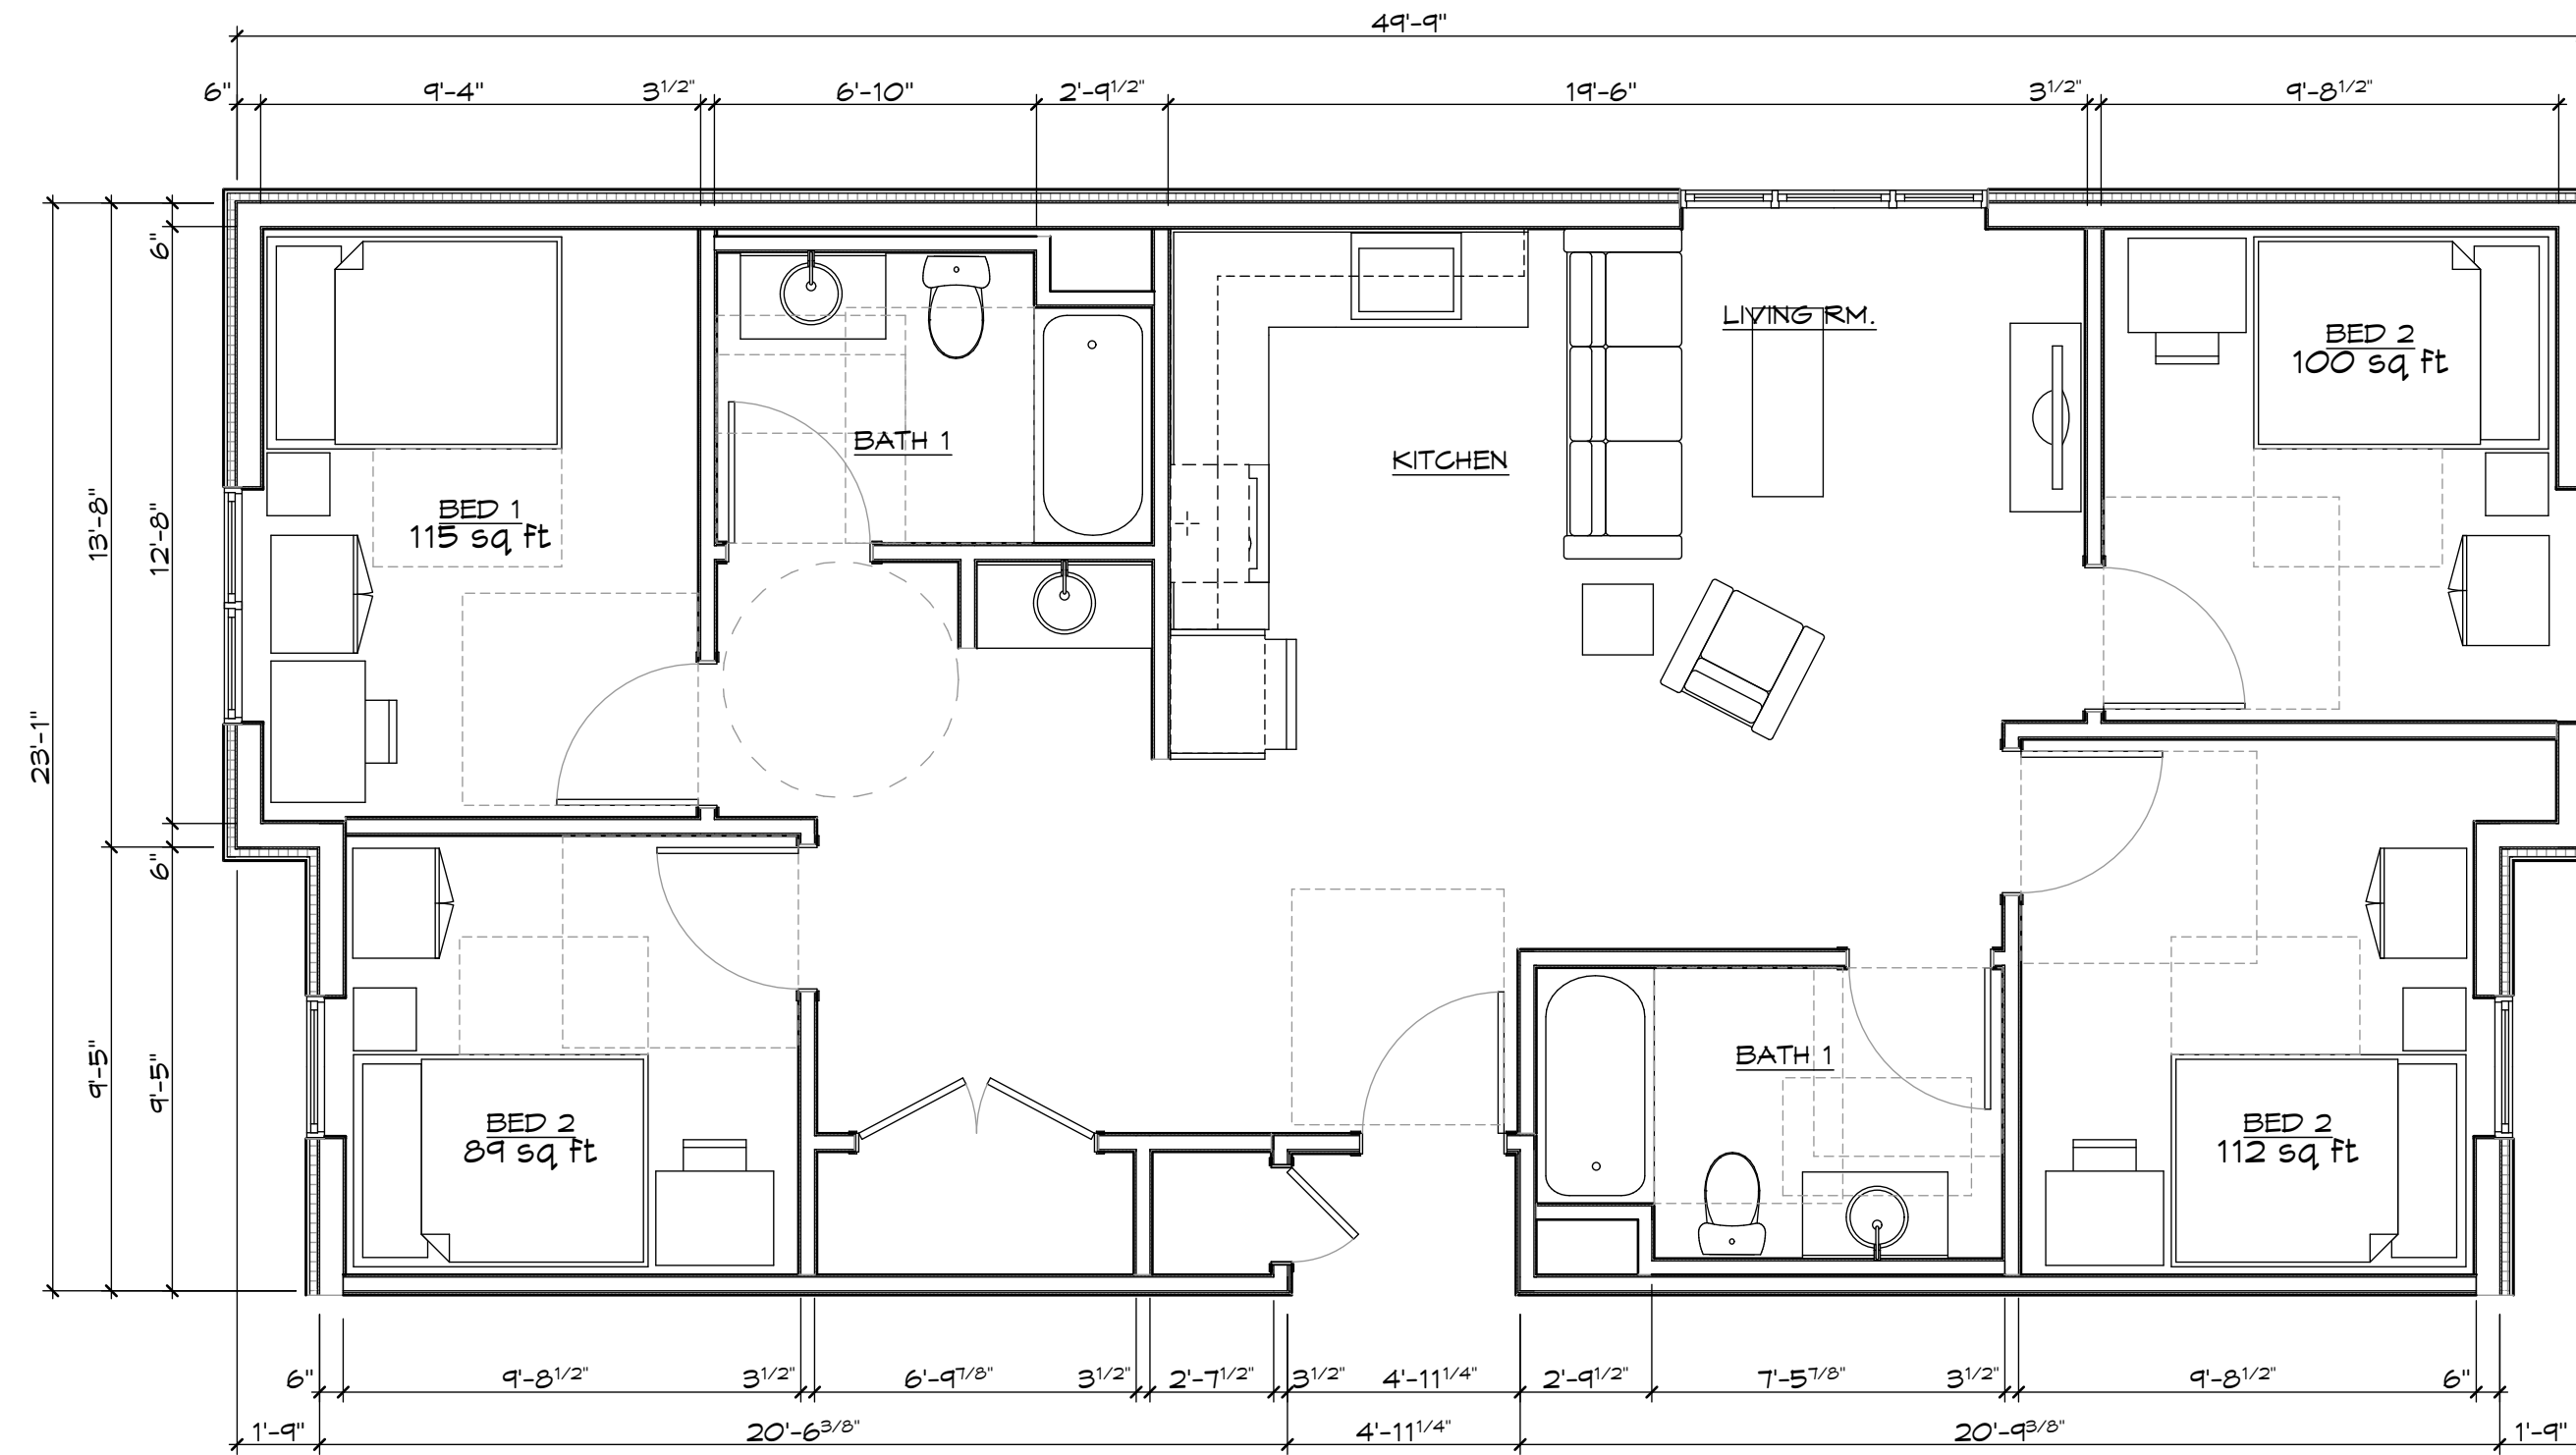


**6 4 BEDROOM/SING. OCC. GROUND FLOOR UNIT (1,101 SF)**  
 SCALE: 1/4" = 1'-0"

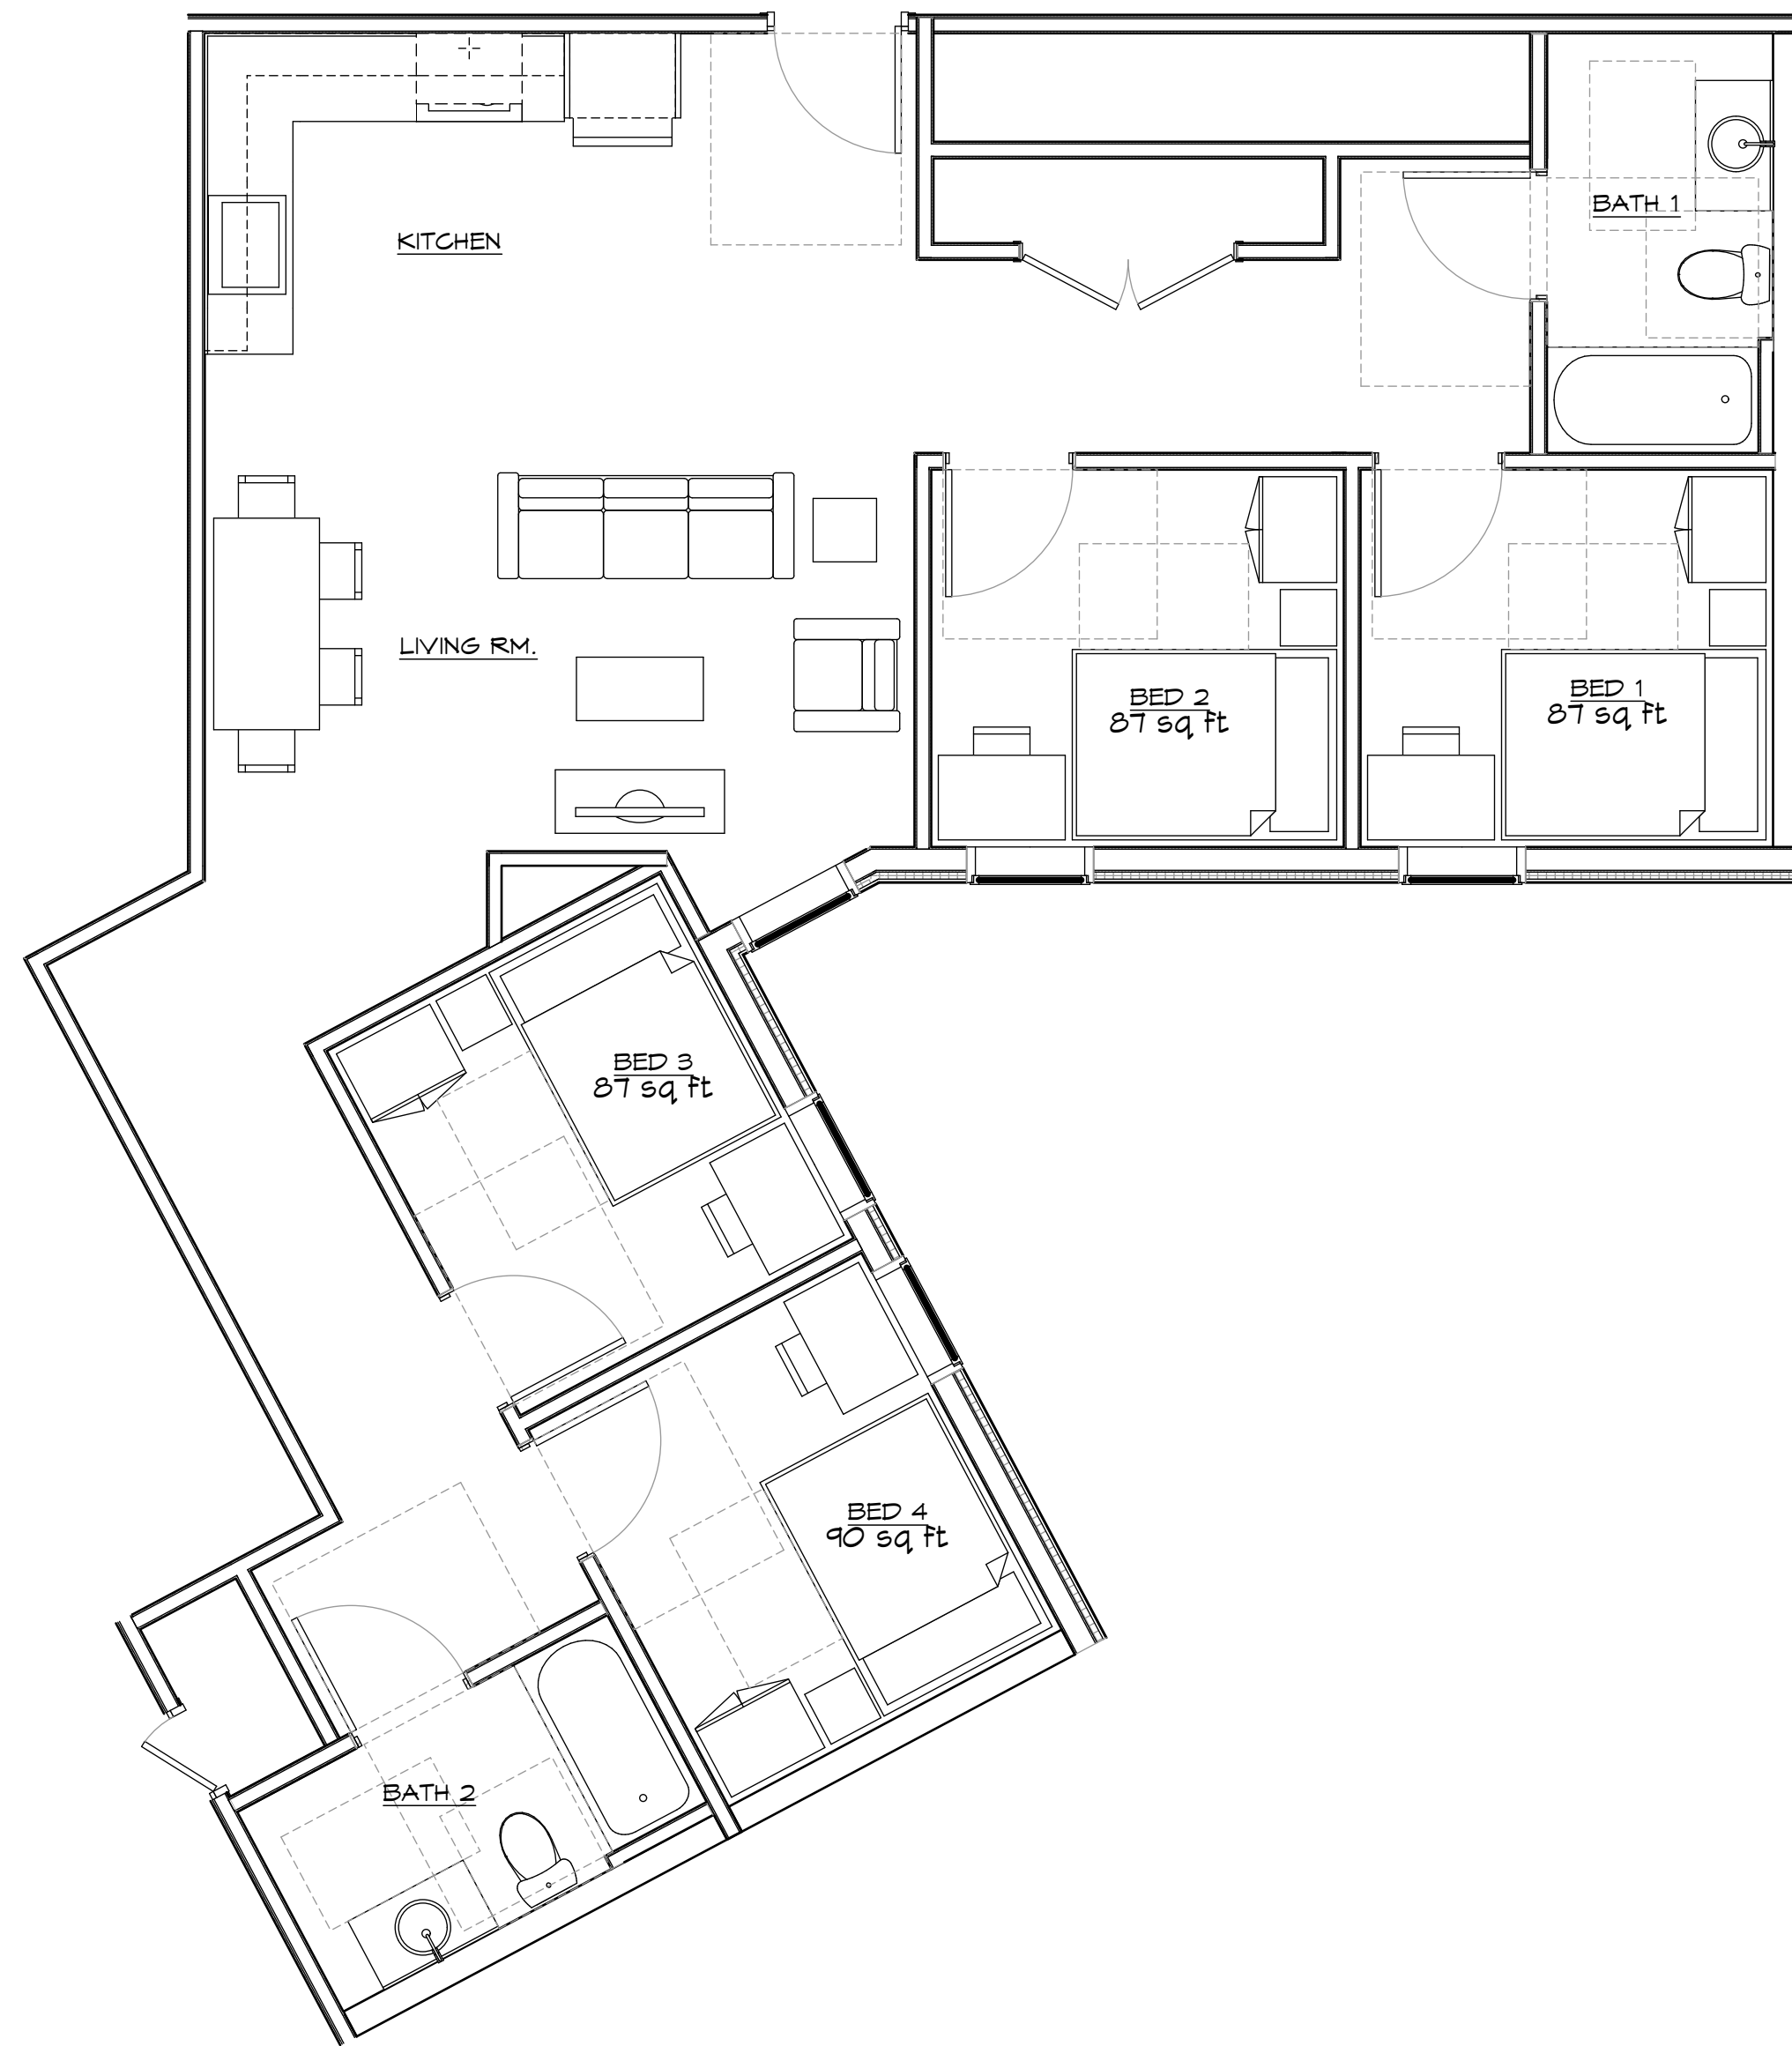

**4 4 BEDROOM/SING. OCC. CORNER UNIT (1,116 SF)**  
 SCALE: 1/4" = 1'-0"

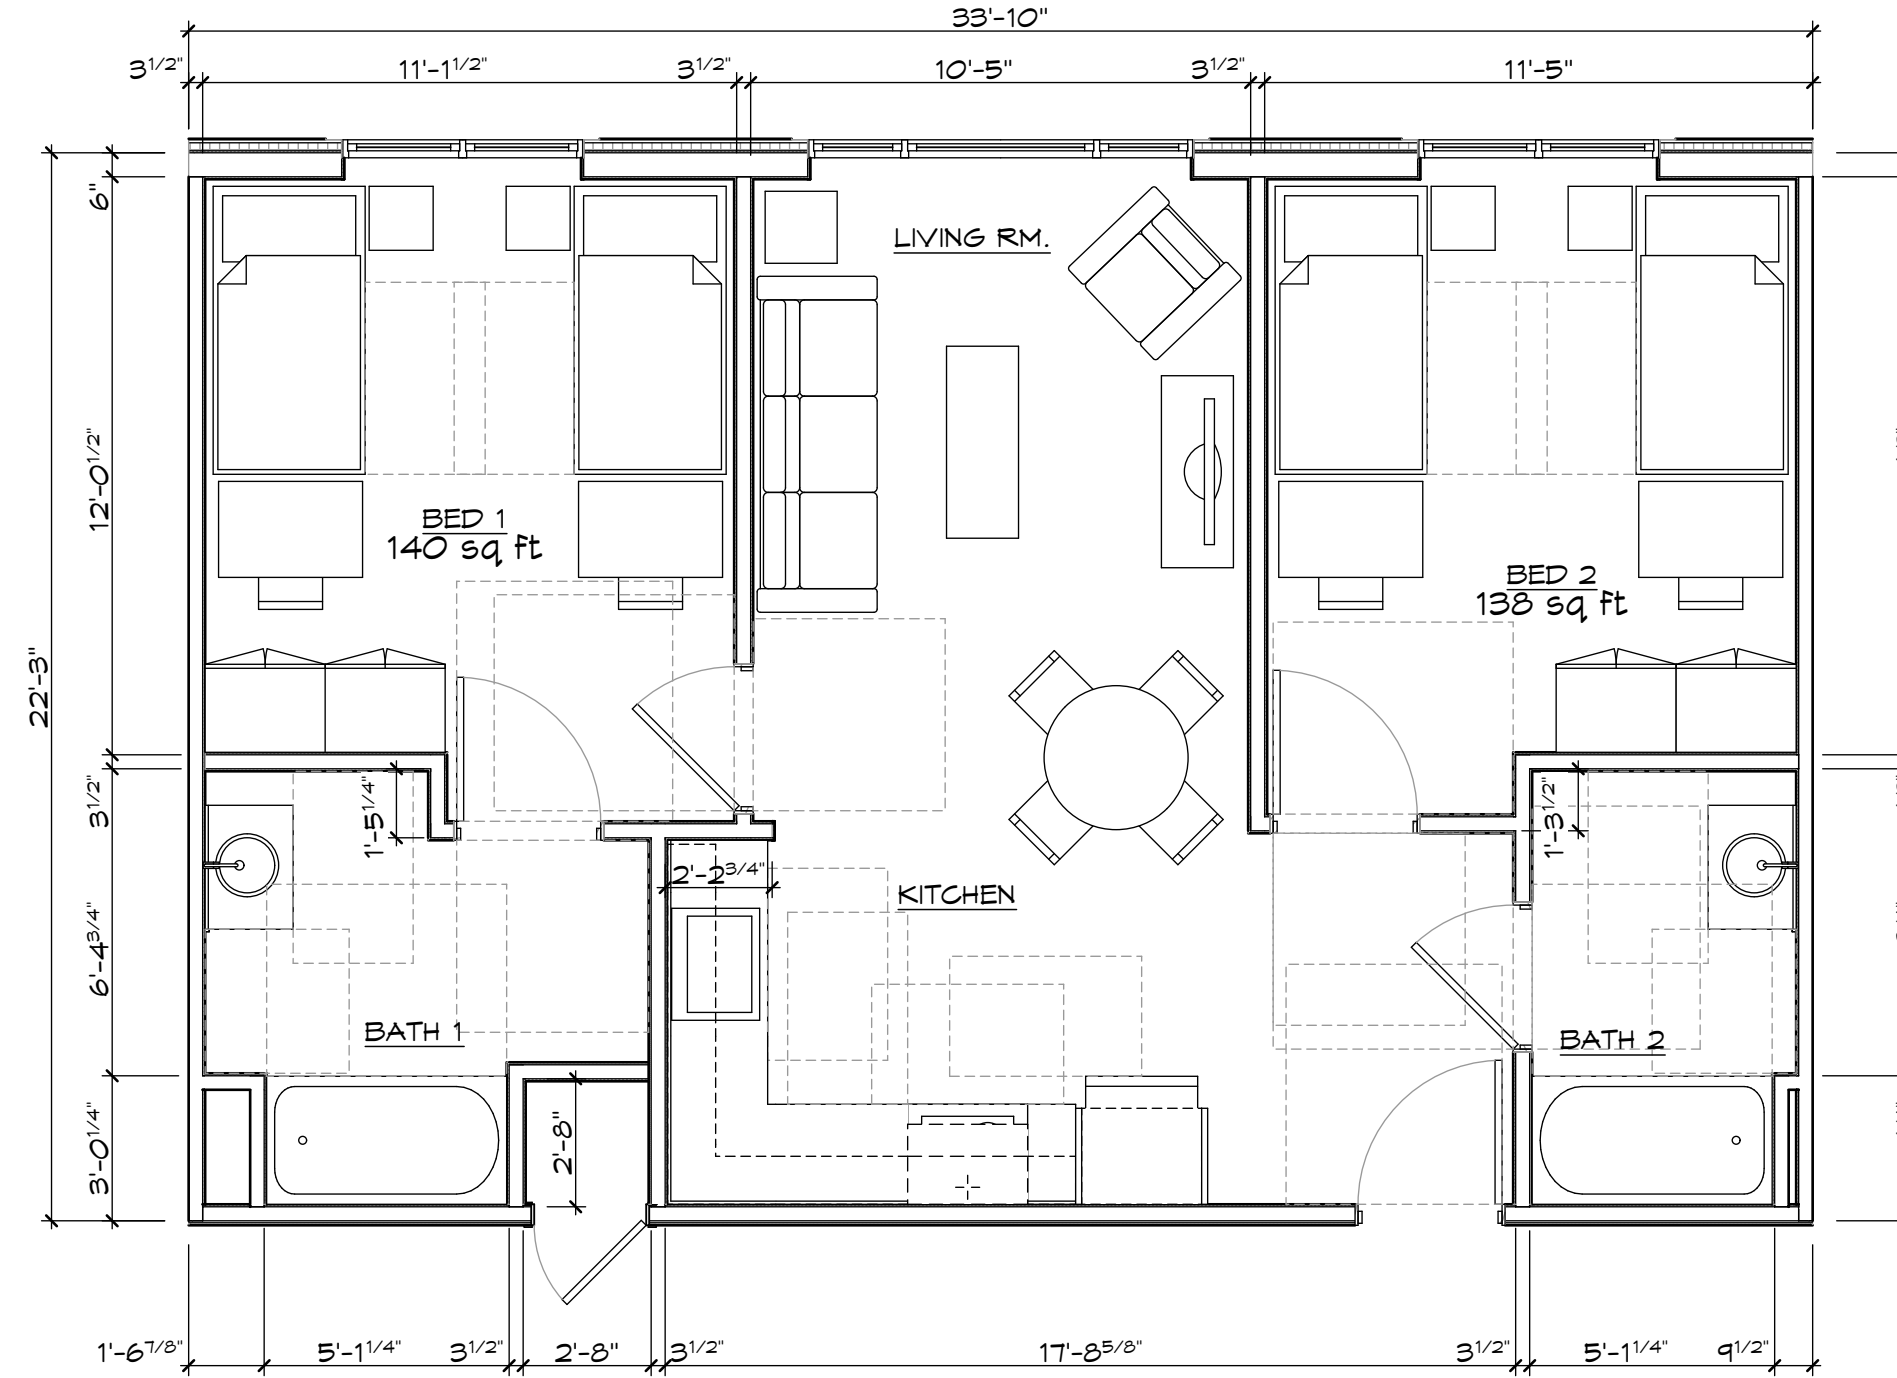

**2 2 BEDROOM/DBL. OCC. UNIT (753 SF)**  
 SCALE: 1/4" = 1'-0"

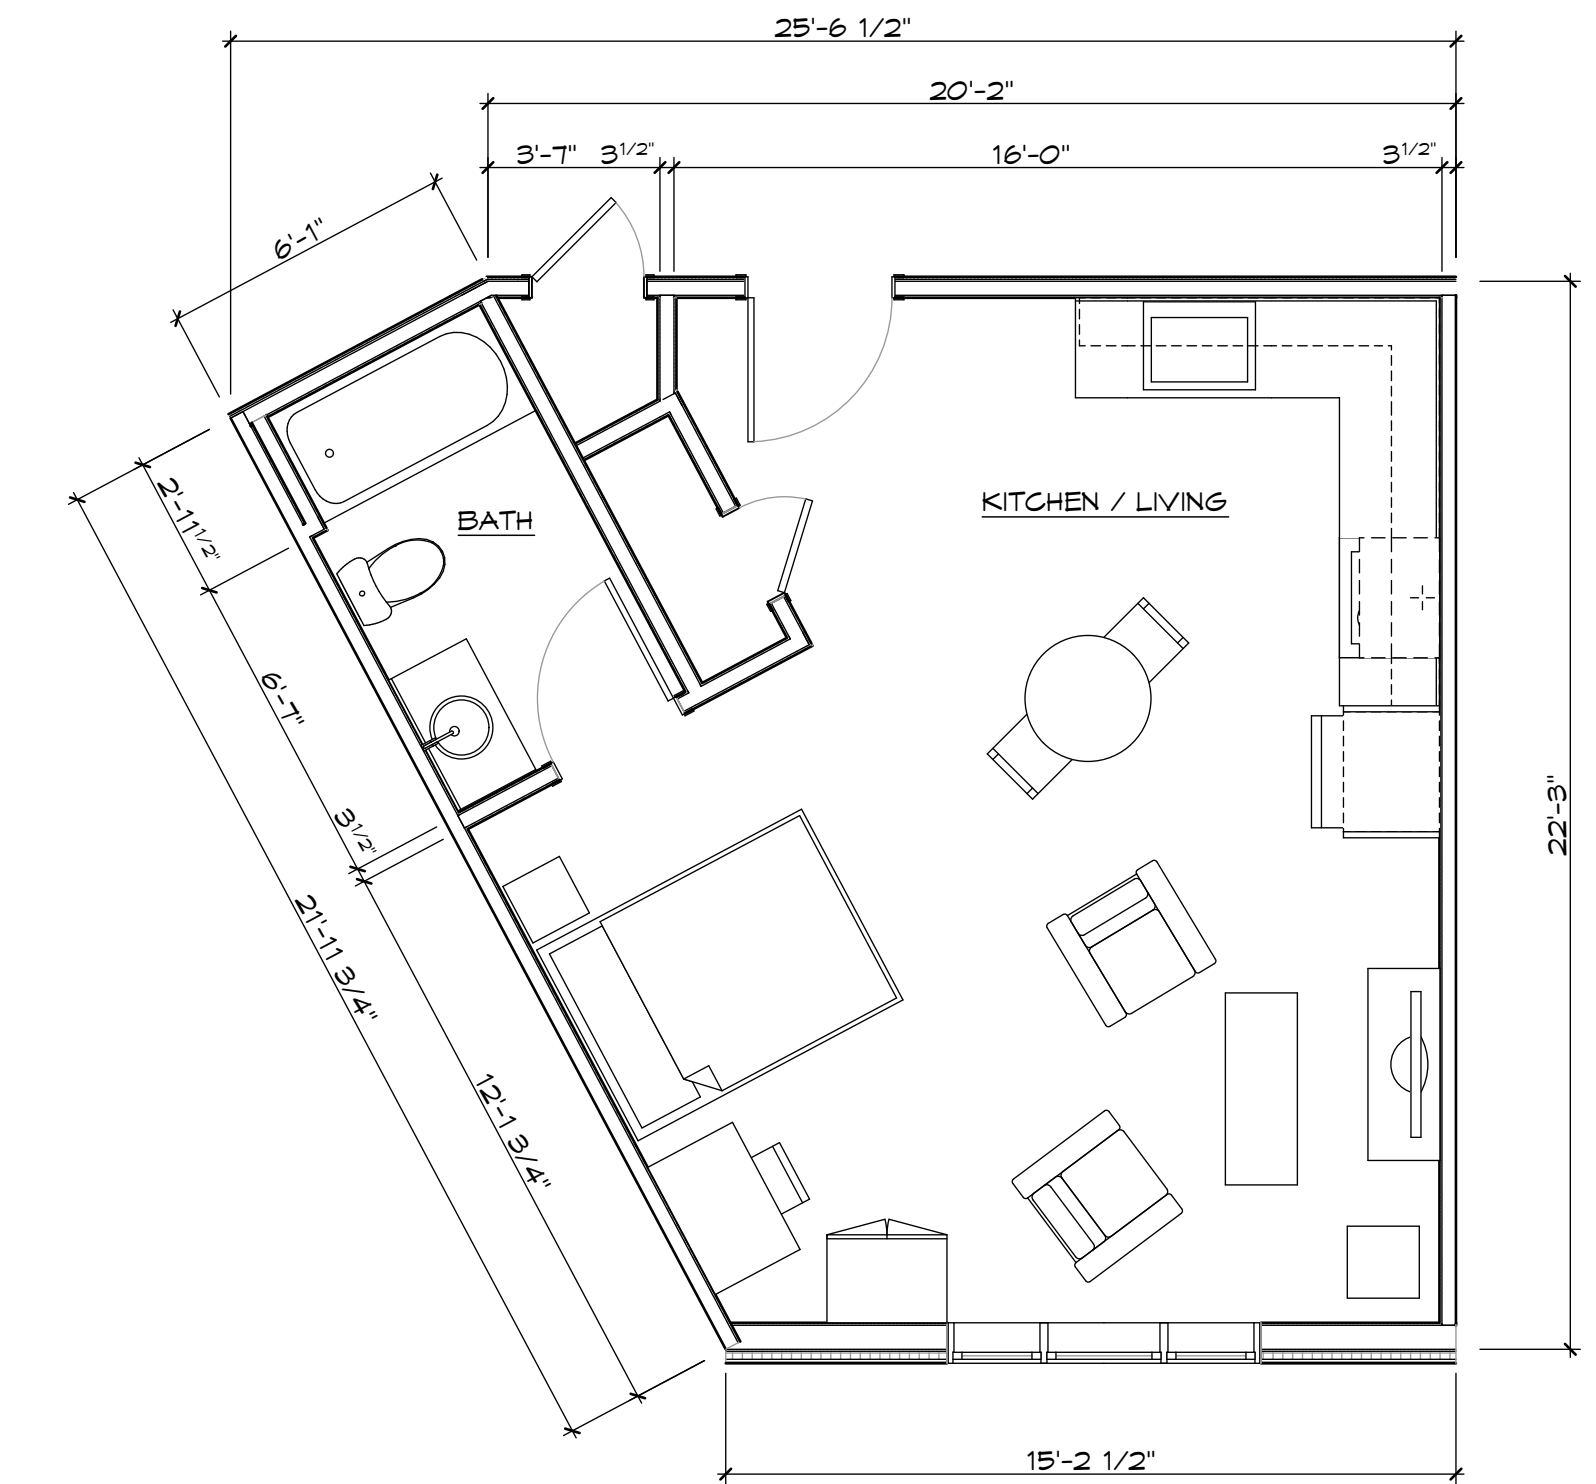

**3 STUDIO UNIT (451 SF)**  
 SCALE: 1/4" = 1'-0"

B:\McCloud\blmmgr\local - BIM\crouse\17159\_Eldredge\_Comp\Unit Plans\Monday, April 8, 2019, 8:49 AM

756 Haddon Avenue  
 Collingswood, NJ 08108  
 856.854.1880  
 kitchenandassociates.com

COMP: 21A0003270  
 Stephen L. Schoch  
 LIC # 21A0095800

Date:	04-08-2019
Job #:	17159
Drawn:	SB
Mngr:	JH
Rev #   Name	



**STOCKTON UNIVERSITY ATLANTIC CITY CAMPUS, PHASE 2**  
 16 S. Providence Avenue  
 Atlantic City, NJ 08401

**A09**  
 UNIT PLANS

SCHEMATIC DESIGN