




08 - NEW HAMPSHIRE SCALE 1/8" = 1'-0" 8

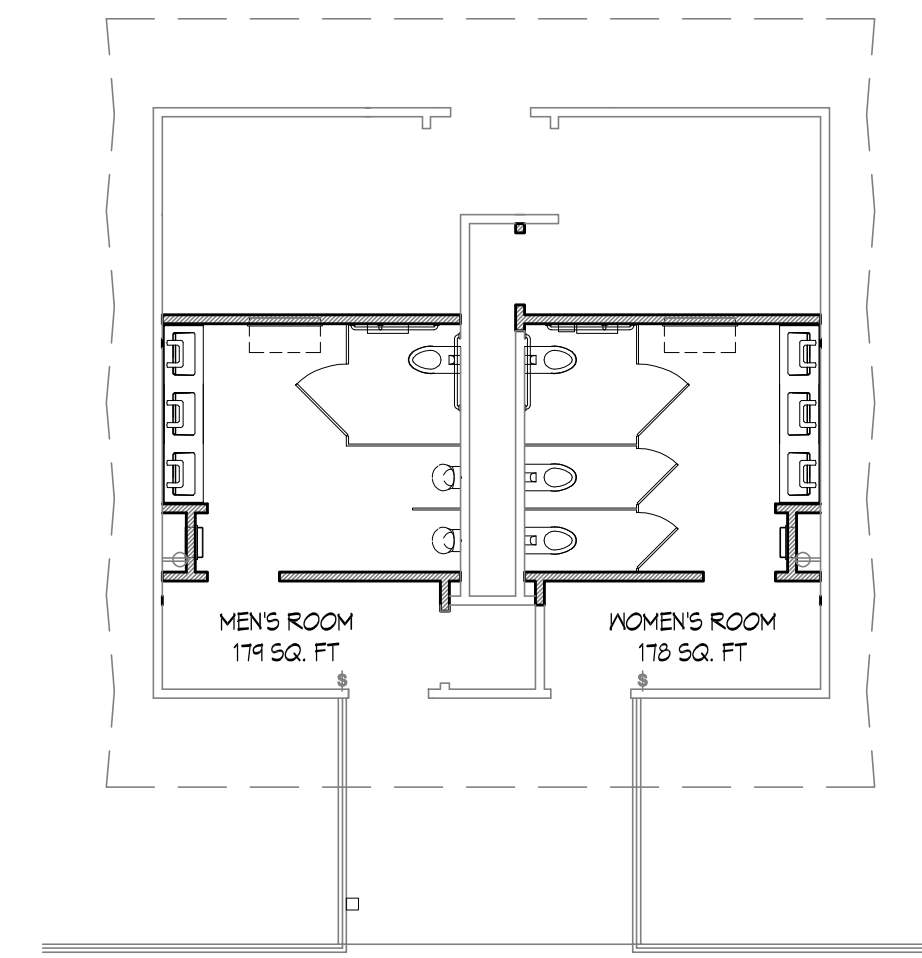


06 - BARTRAM AVE SCALE 1/8" = 1'-0" 6

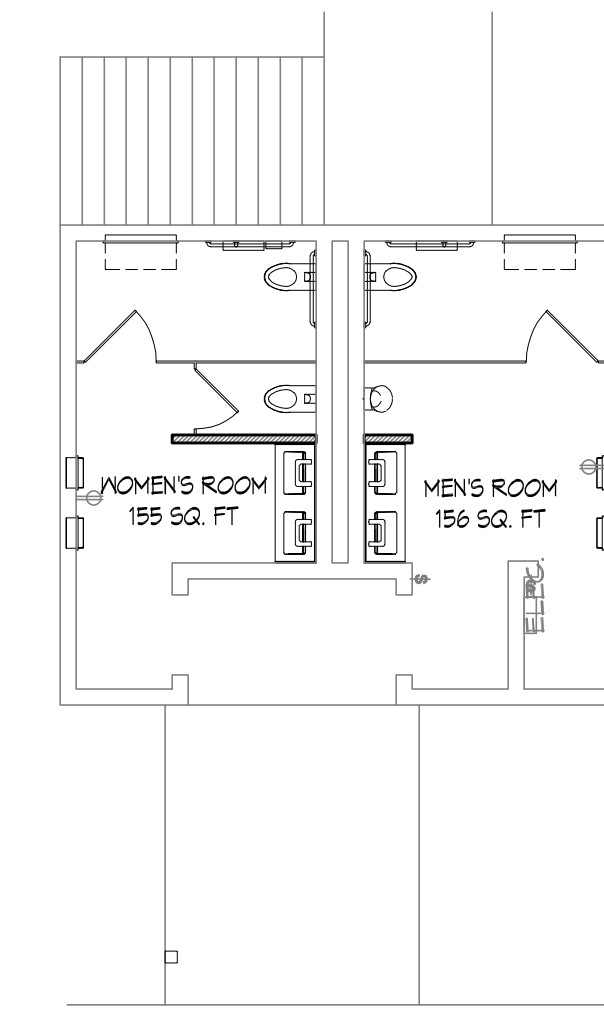


05 - ALBANY AVE SCALE 1/8" = 1'-0" 5

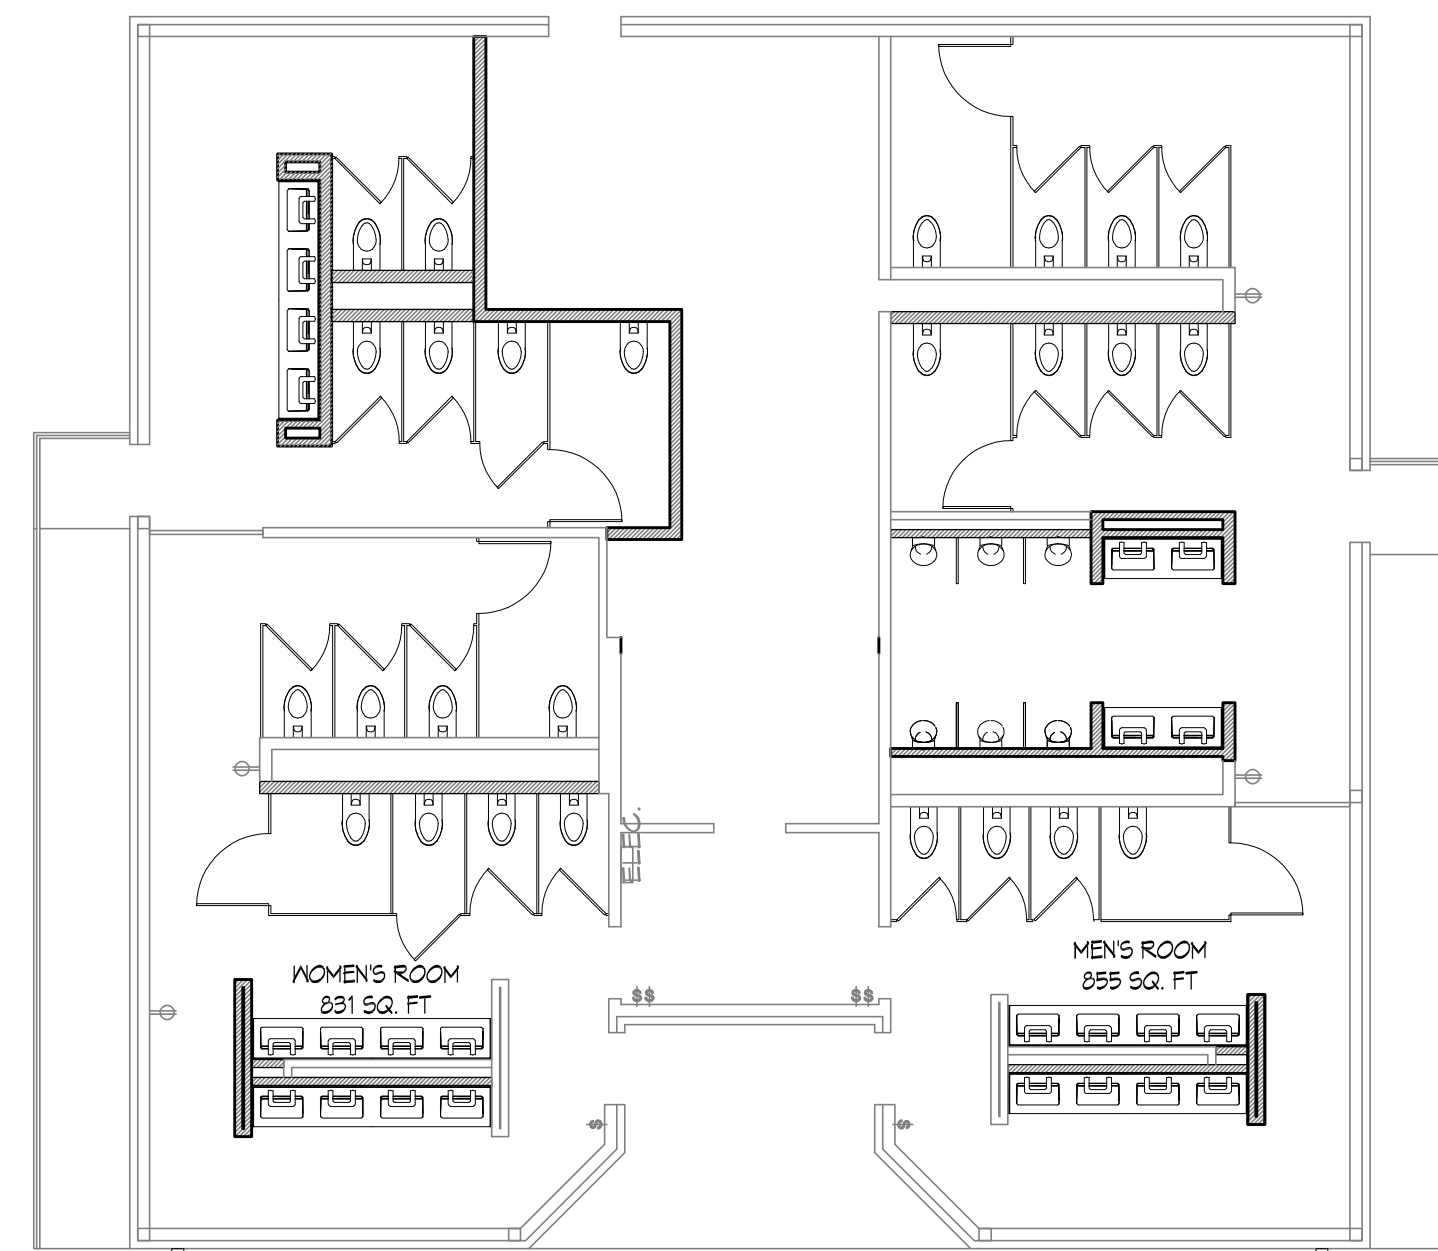


04 - CHELSEA AVE SCALE 1/8" = 1'-0" 4

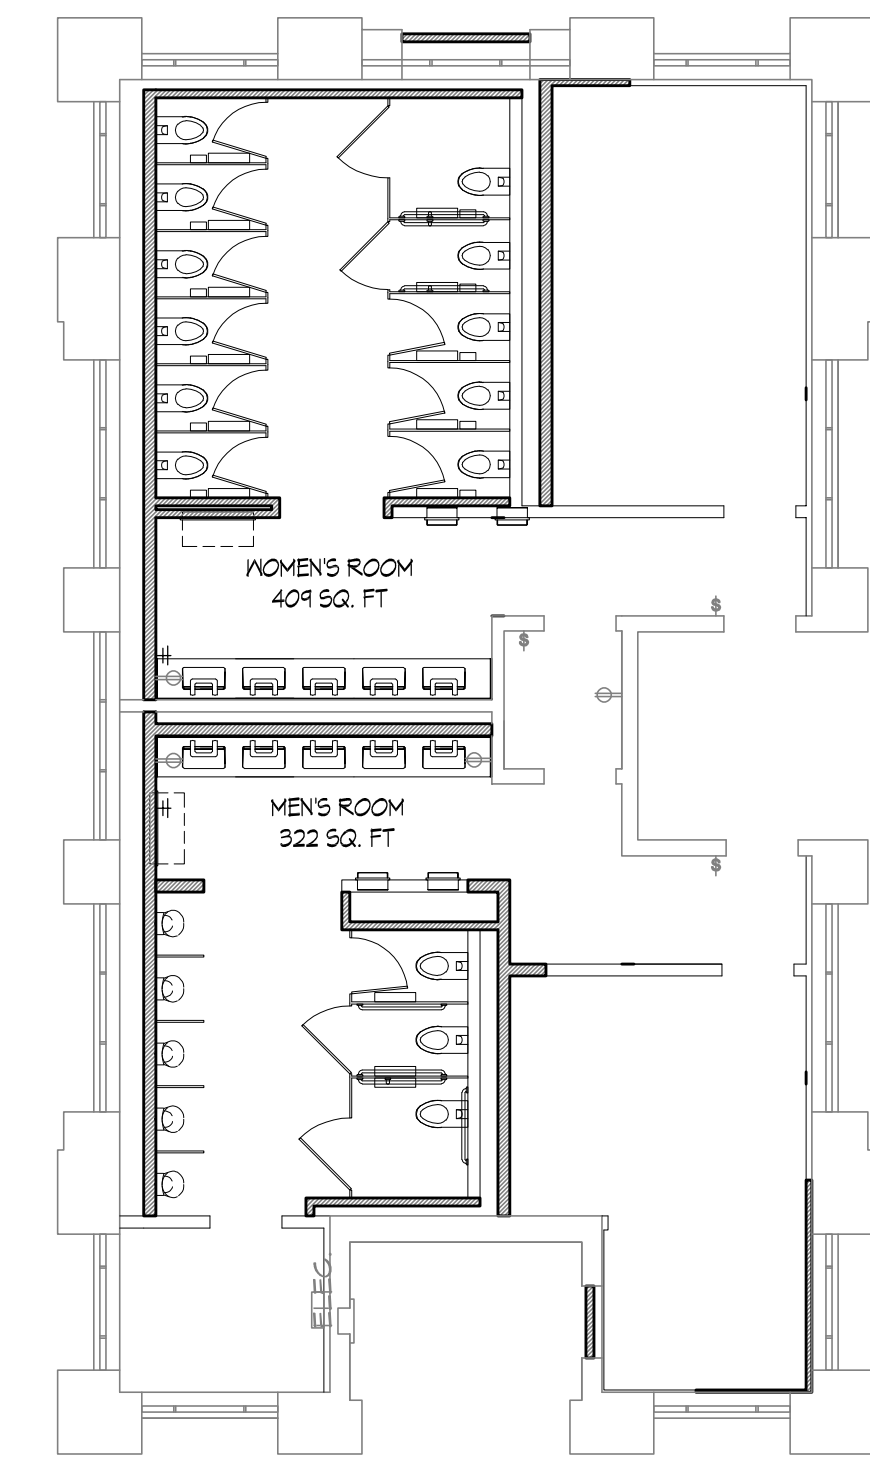




03 - MISSISSIPPI AVE SCALE 1/8" = 1'-0" 3

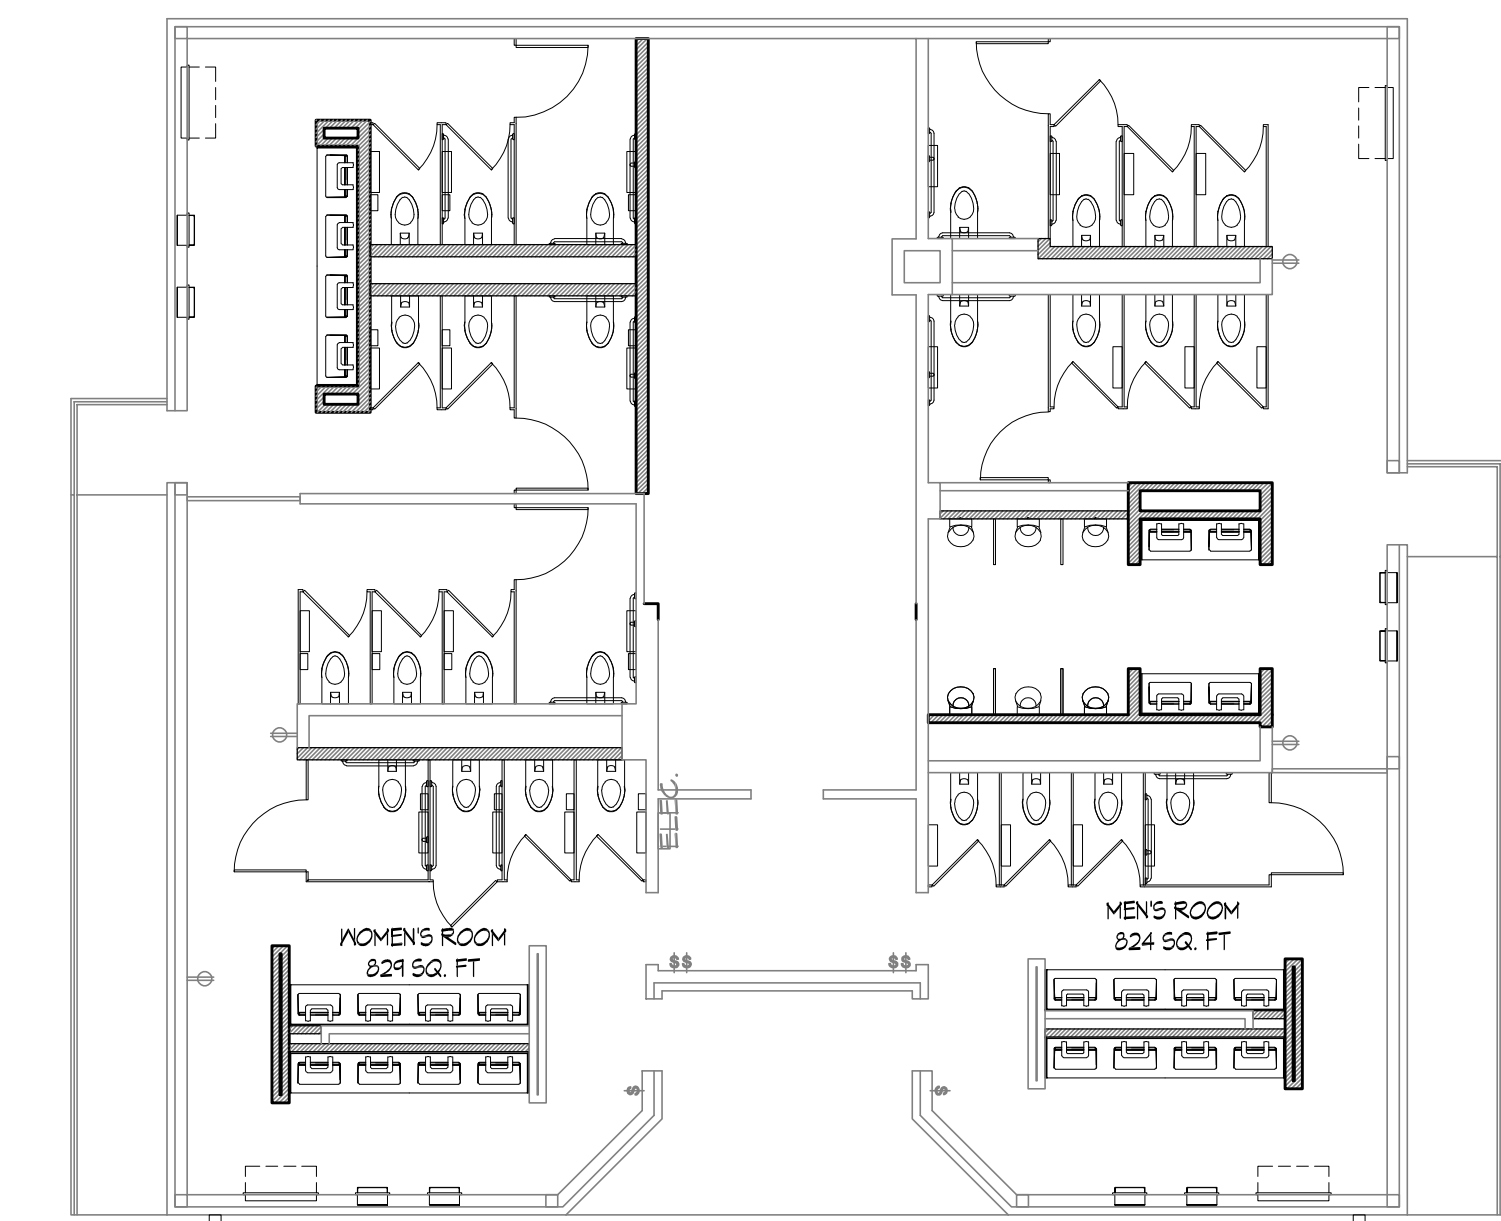

02 - NEW YORK AVE SCALE 1/8" = 1'-0" 2

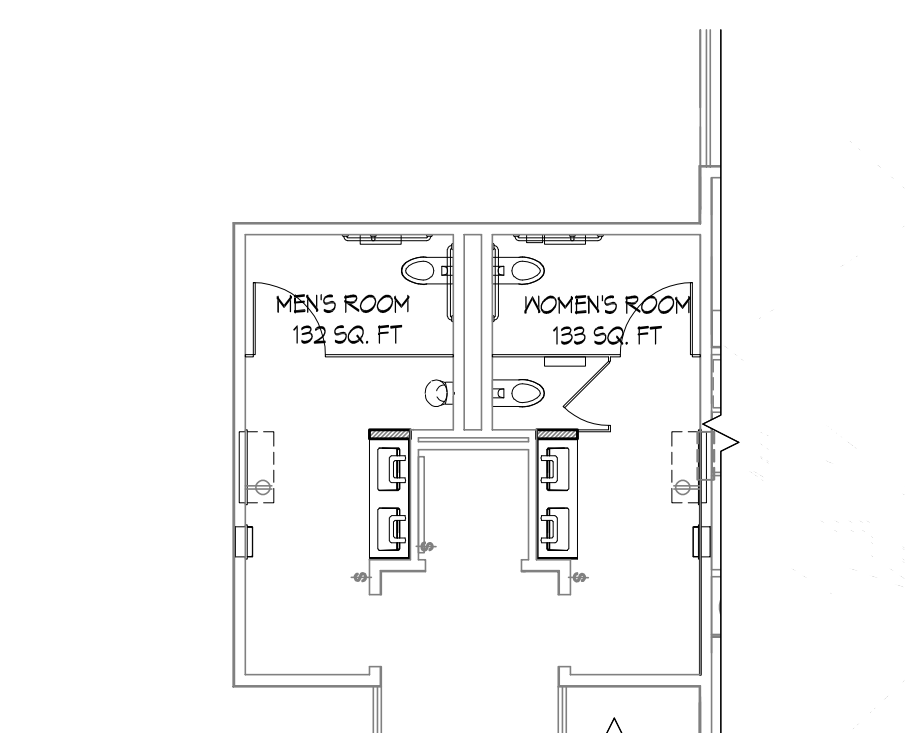

01 - CASPIAN AVENUE SCALE 1/8" = 1'-0" 1

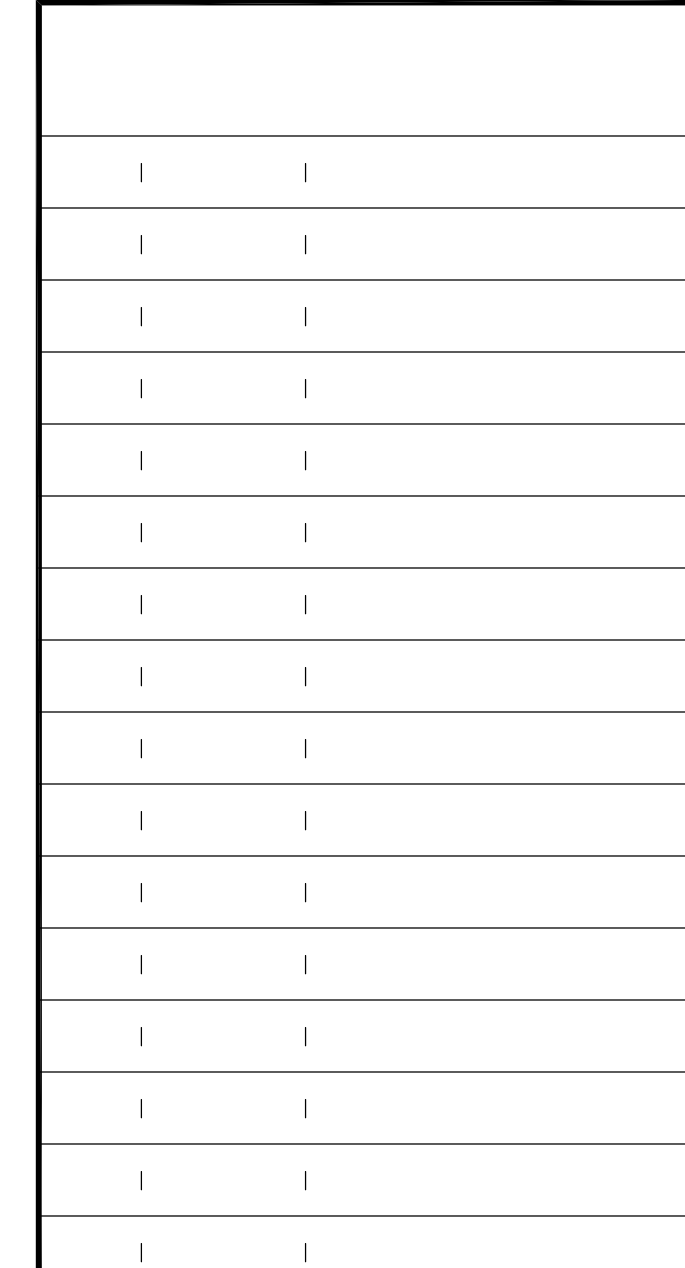  

RESTROOM LAYOUTS & SQ. FOOTAGES