

ARCTIC AVENUE

ARCTIC AVENUE

SOUTH CAROLINA AVENUE
(R.O.W. VARIES)

BACHARACH BLVD.

ATLANTIC AVENUE (100' R.O.W.)

BLOCK 295

BLOCK 145


BLOCK 141

PLAN
SCALE: 1" = 30'

TO BE CONSTRUCTED

ITEM NO.	DESCRIPTION	UNIT	PLAN QUANTITY	AS-BUILT QUANTITY
70	FIBER OPTIC CABLE - TYPE G (SINGLE MODE-96 COUNT-OS2)	LF	---	---
48	CONCRETE ENCASED TELECOMMUNICATIONS CONDUIT, 2-4" CONDUITS WITH PAVEMENT RESTORATION	LF	---	---
71	TELECOMMUNICATIONS CONDUIT, 2" CONDUIT	LF	---	---
72	JUNCTION BOX ITS TYPE A	UN	-	-

GRAPHIC SCALE

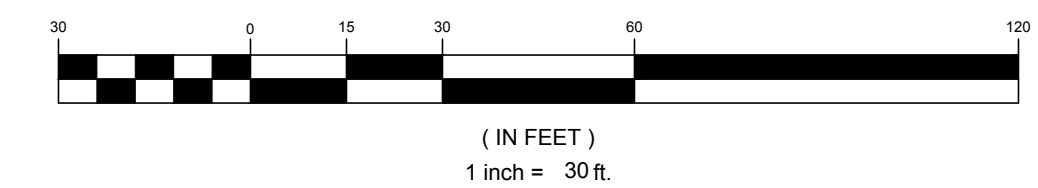

DATE: 5/20/2024
FRANK J. SENEY JR.
NJ PROFESSIONAL ENGINEER LIC. No. 35321

PRELIMINARY

PLANS WHICH DO NOT BEAR AN EMBOSSED SEAL ARE NOT VALID.

ALL DOCUMENTS PREPARED BY REMINGTON & VERNICK ENGINEERS AND AFFILIATES ARE INSTRUMENTS OF SERVICE IN RESPECT OF THE PROJECT. THEY ARE NOT INTENDED OR REPRESENTED TO BE SUITABLE FOR REUSE BY OWNER OR OTHERS ON EXTENSIONS OF THE PROJECT OR ON ANY OTHER PROJECT. ANY REUSE WITHOUT WRITTEN VERIFICATION OR ADAPTATION BY REMINGTON & VERNICK ENGINEERS AND AFFILIATES FOR THE SPECIFIC PURPOSE INTENDED WILL BE AT OWNERS SOLE RISK AND WITHOUT LIABILITY OR LEGAL EXPOSURE TO REMINGTON & VERNICK ENGINEERS AND AFFILIATES. AND OWNER SHALL INDEMNIFY AND HOLD HARMLESS REMINGTON & VERNICK ENGINEERS AND AFFILIATES FROM ALL CLAIMS, DAMAGES, LOSSES AND EXPENSES ARISING OUT OF OR RESULTING THEREFROM.

No.	REVISION	DATE	BY/CHK

CONSTRUCTION PLAN
(SOUTH CAROLINA FO)
CITY OF ATLANTIC CITY
ATLANTIC AVENUE ROAD DIET - PHASE 2B
CITY OF ATLANTIC CITY
ATLANTIC COUNTY
NEW JERSEY

DRAWN BY:	DESIGN BY:	CHECKED BY:	SCALE:
C.F.C.	T.J.M.	D.K.	AS NOTED
DATE:			
8-3-2023			
JOB No.:			
01-02-U-016			

11A of 46