




SIGN A (ONE SIDED)
78"x18"
(WHITE LETTERS ON GREEN BACKGROUND)



SIGN B (DOUBLE SIDED)
54"x18"
(WHITE LETTERS ON GREEN BACKGROUND)

- LEGEND**
- ⑤ TRAFFIC SIGNAL HEAD NUMBER
 - Ⓟ PEDESTRIAN SIGNAL HEAD NUMBER
 - TRAFFIC SIGNAL HEAD (TSH)
 - ⊥ PEDESTRIAN SIGNAL HEAD (PSH)
 - ⊥ PUSH BUTTON (PB)
 - IMAGE DETECTION CAMERA (IDC)

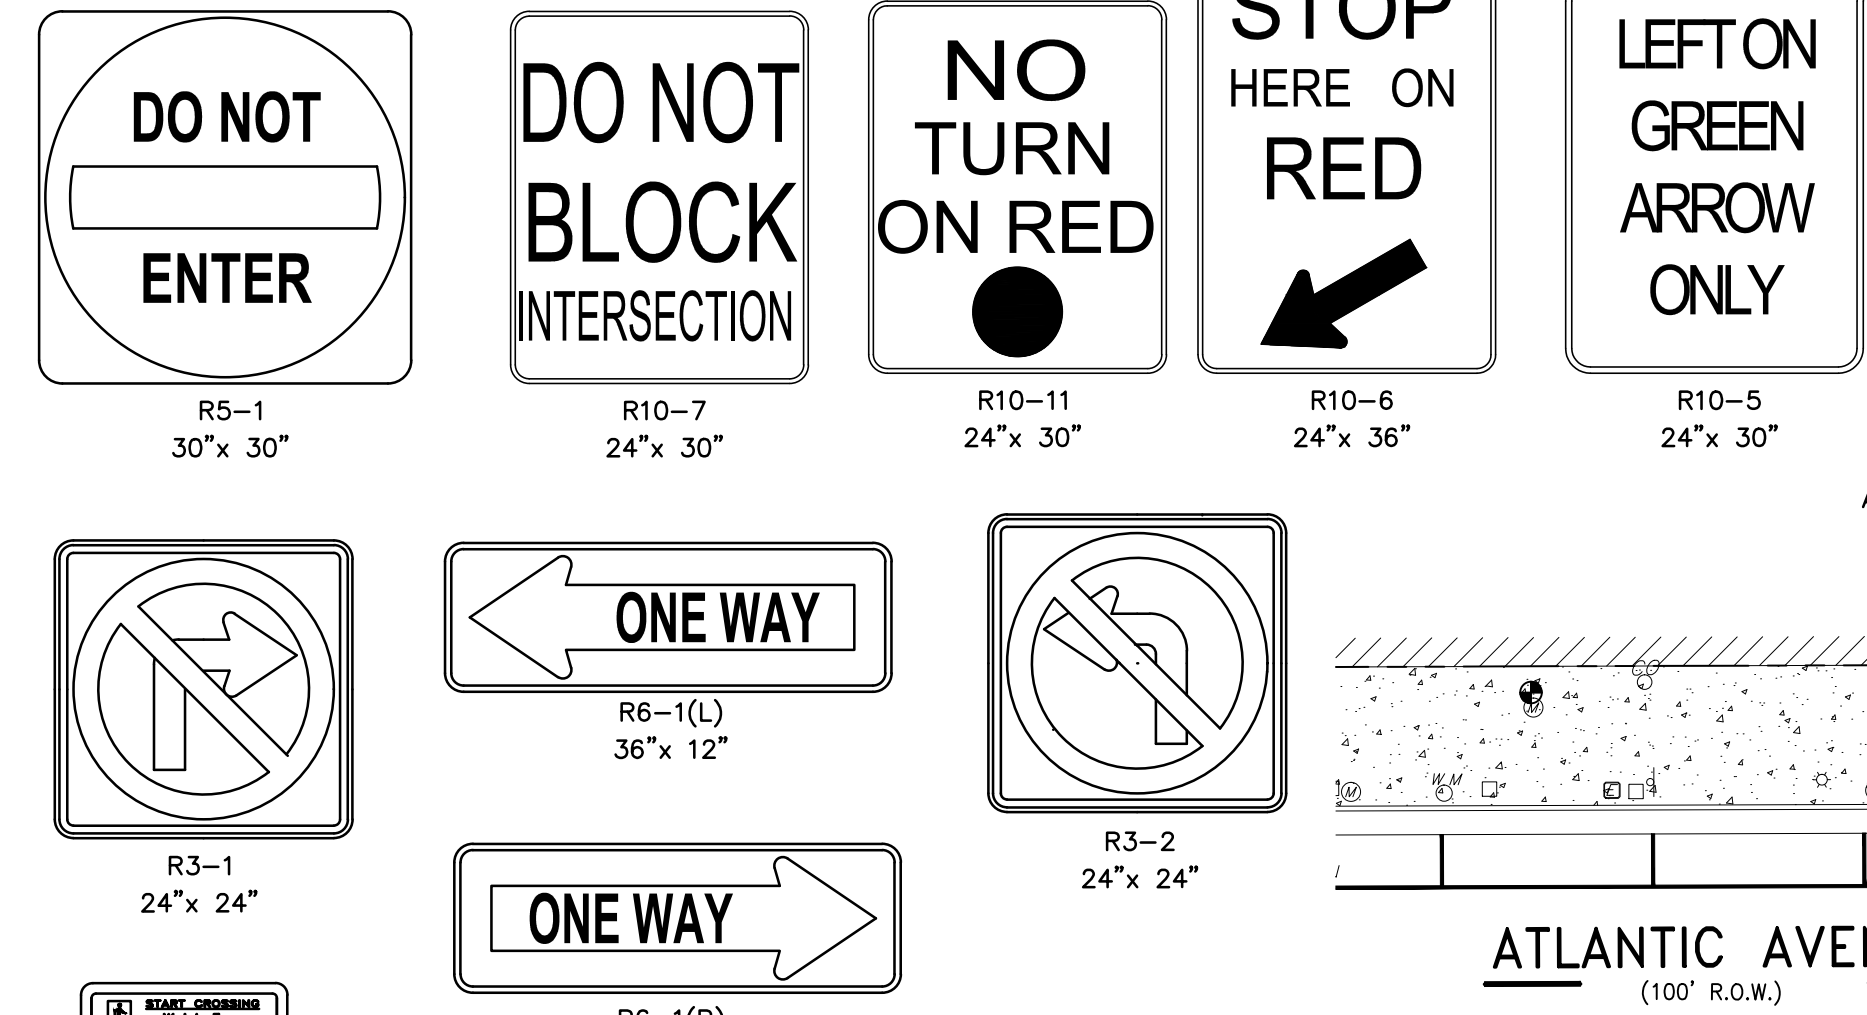


APPROXIMATE LOCATION OF MACHINE GRILLE FOR SPEAKER


ADD BRAILLE TO STATE 'STREET NAME'. USE DOMED GRADE 2 BRAILLE AS REQUIRED BY USA A.D.A. STANDARDS

NOTE: R10-3e(L/R) SIGN SHALL BE INCLUDED IN THE UNIT PRICE PAID FOR ITEM 'ADVANCED PUSH BUTTON', AN AUDIBLE & VIBROTACTILE PUSH BUTTON SYSTEM BY CAMPBELL COMPANY OR APPROVED EQUAL.


SIGN DETAILS
N.T.S.

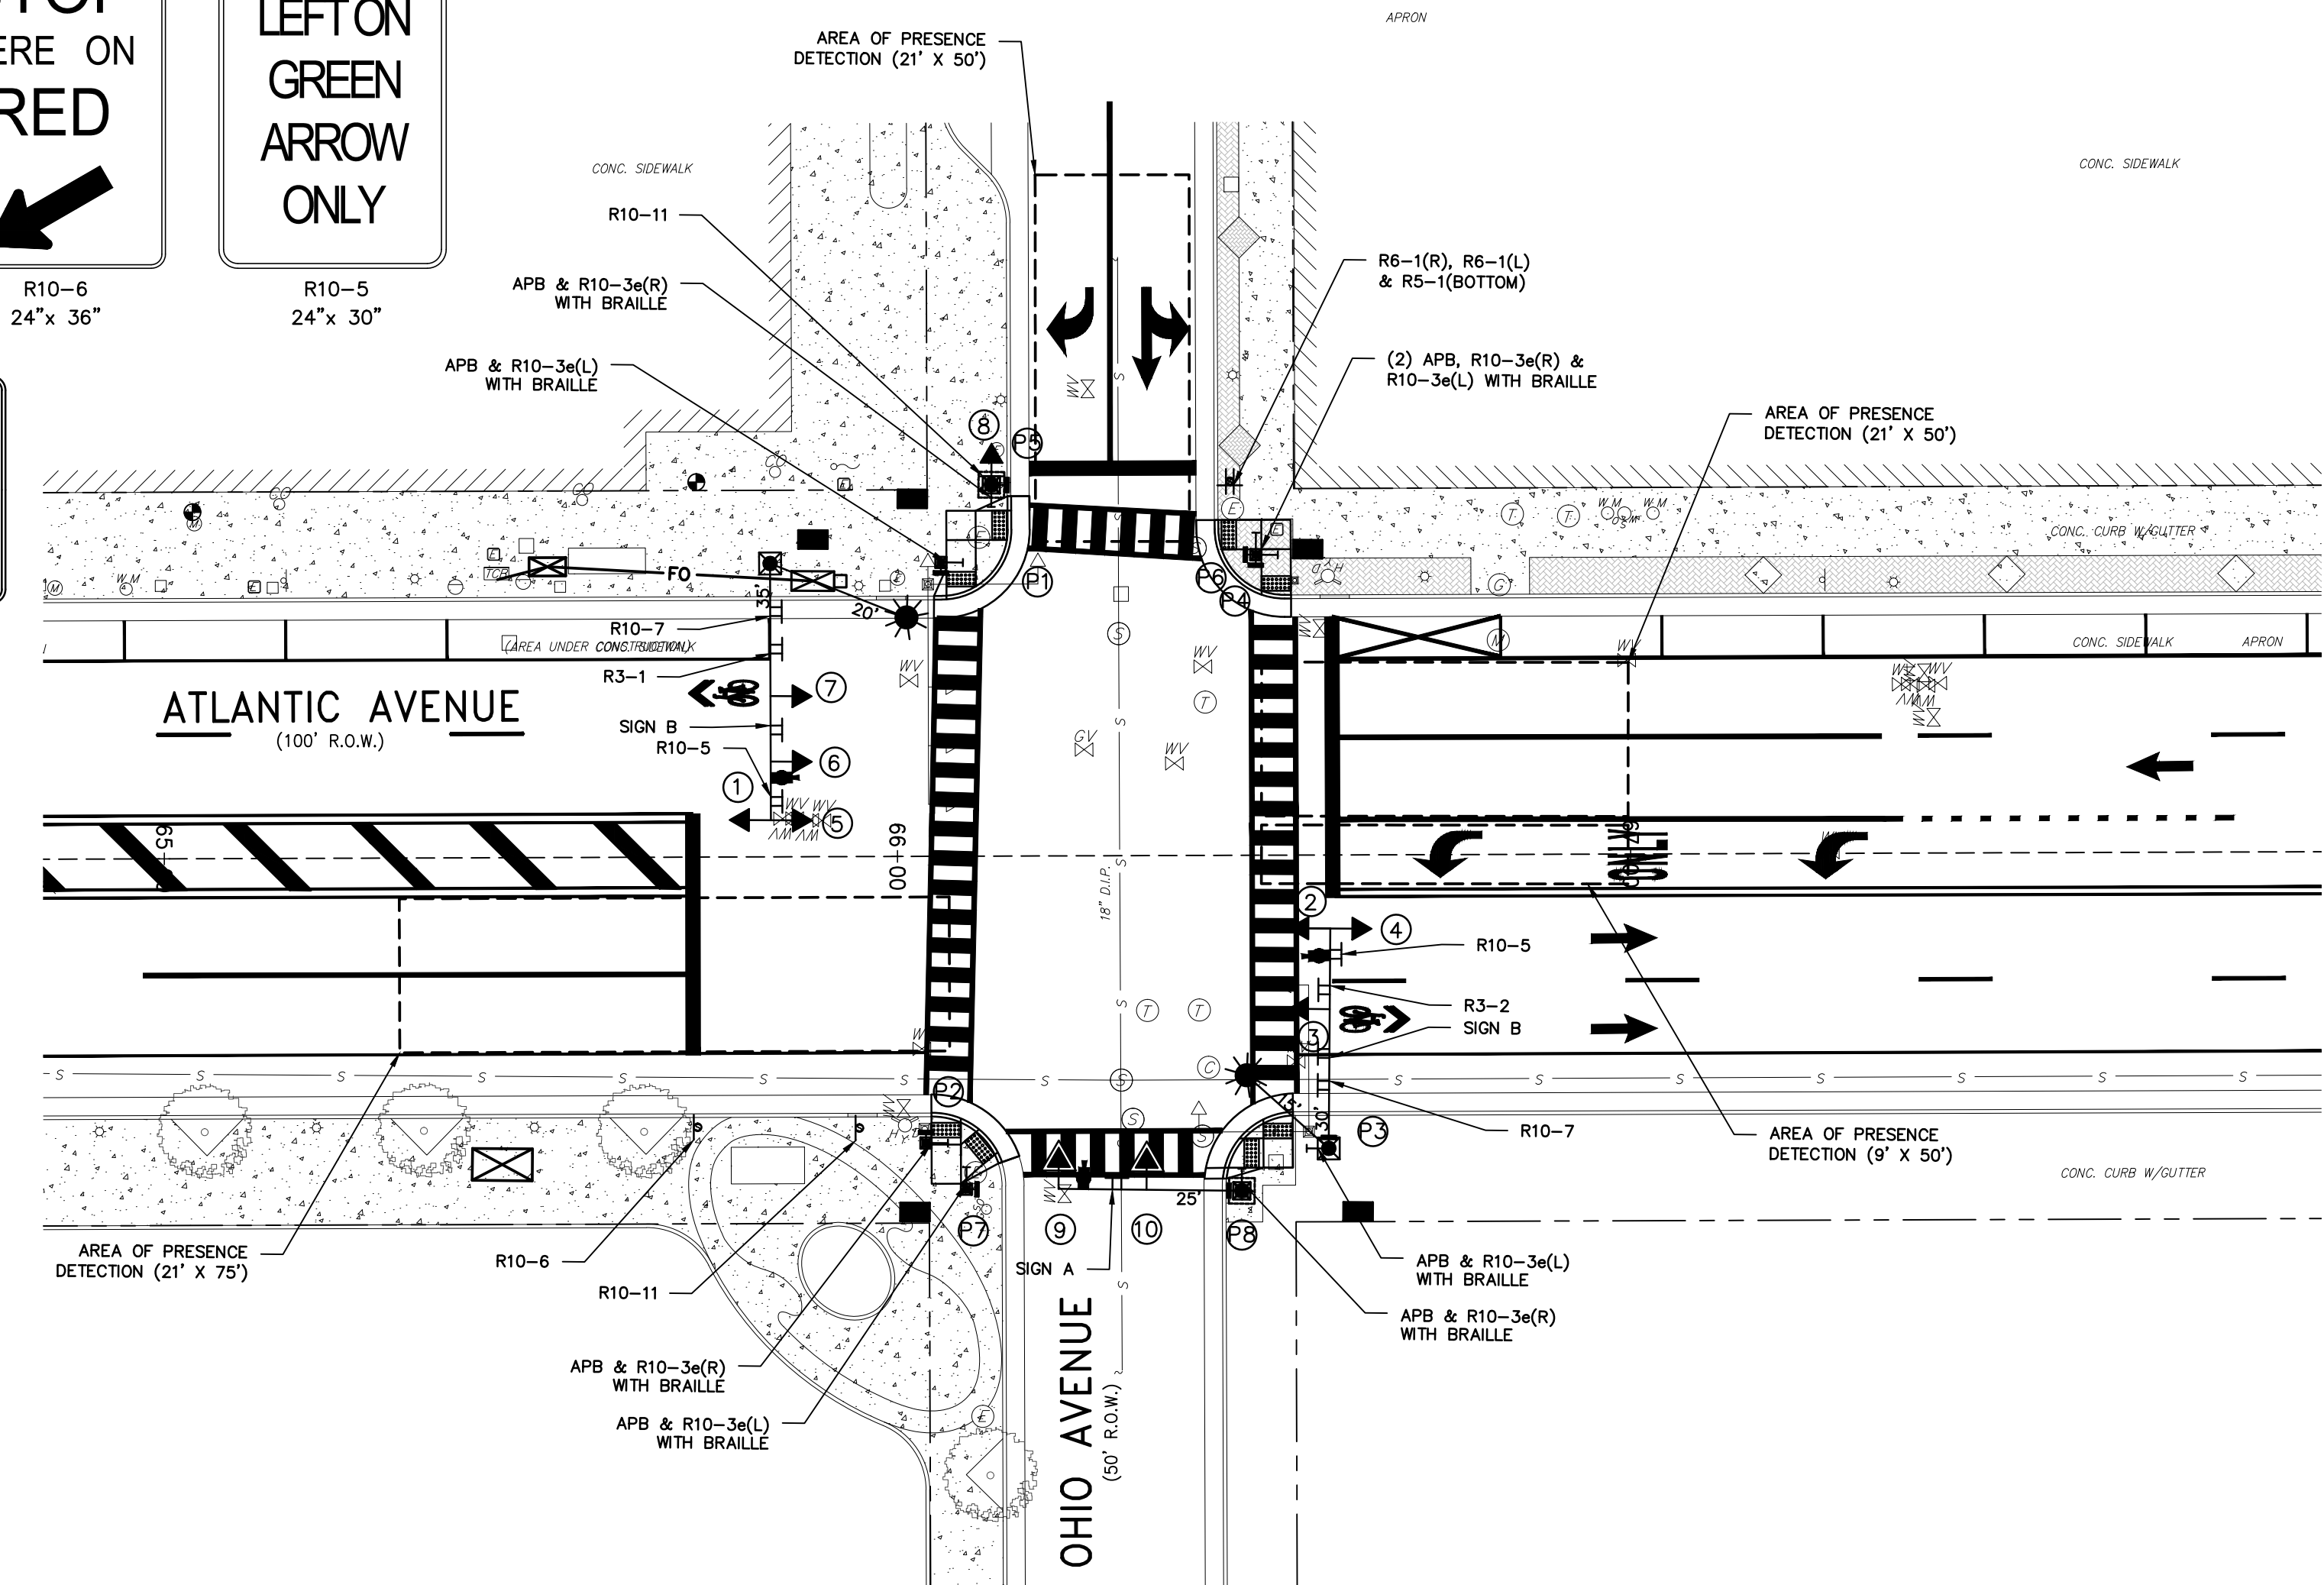

ATLANTIC AVENUE & OHIO AVENUE TRAFFIC SIGNALIZATION PLAN
SCALE: 1" = 20'

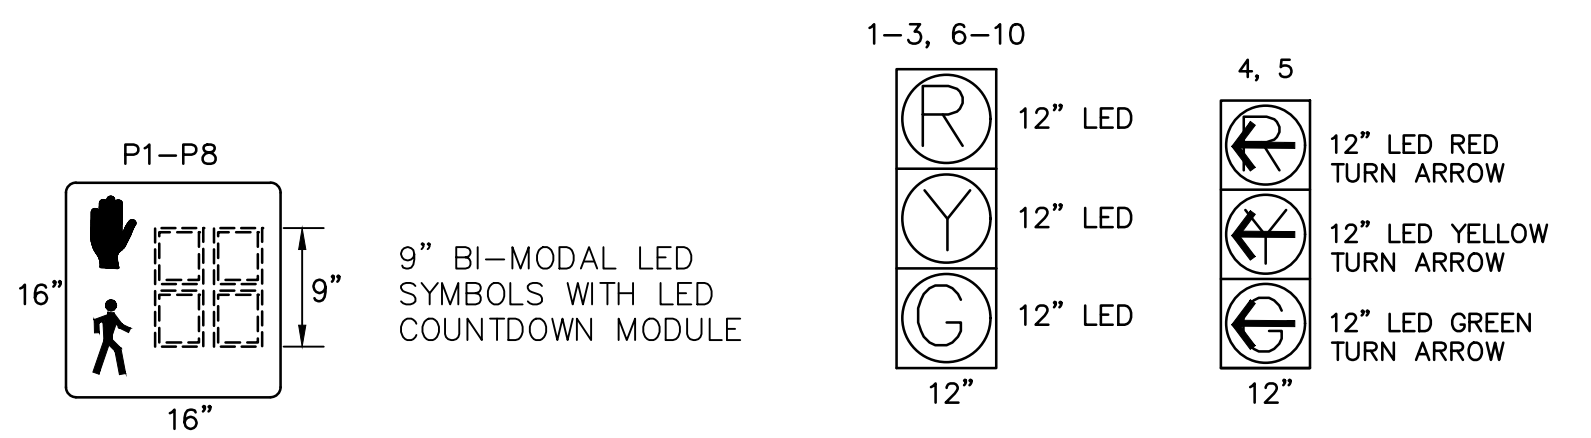


SIGNAL INDICATIONS
N.T.S.

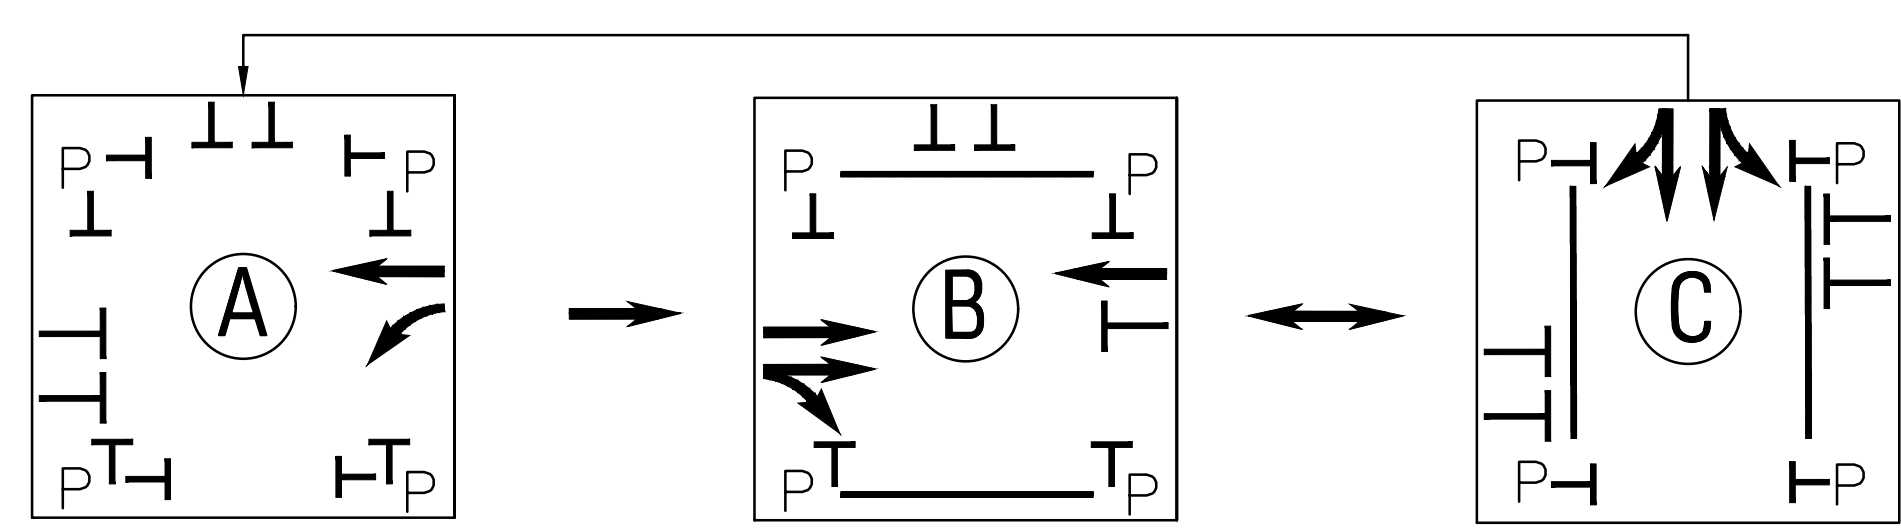

PHASE DIAGRAM
N.T.S.

- NOTES:**
- ALL SIGNS, SIGNALS, & PAVEMENT MARKINGS ARE TO BE IN ACCORDANCE WITH CURRENT MANUAL ON UNIFORM TRAFFIC CONTROL DEVICES (M.U.T.C.D.)
 - ALL REGULATORY & WARNING SIGNS SHALL BE INSTALLED PERPENDICULAR TO THE CURBLINE, EXCEPT PARKING PROHIBITION SIGNS (R7-1), WHICH SHALL BE INSTALLED AT 45° TO THE CURBLINE.
 - ALL SIGNAL INDICATIONS SHALL BE L.E.D.
 - THE BOTTOM OF THE SIGNAL HOUSING AND ANY RELATED ATTACHMENTS TO A VEHICULAR SIGNAL FACE LOCATED OVER ANY PORTION OF A HIGHWAY THAT CAN BE USED BY MOTOR VEHICLES SHALL BE AT LEAST 15 FEET ABOVE THE PAVEMENT.
 - PEDESTRIAN SIGNAL HEADS SHALL BE MOUNTED WITH THE BOTTOM OF THE SIGNAL HOUSING INCLUDING BRACKETS NOT LESS THAN 7 FEET OR MORE THAN 10 FEET ABOVE SIDEWALK LEVEL AND SHALL BE POSITIONED AND ADJUSTED TO PROVIDE MAXIMUM VISIBILITY AT THE BEGINNING OF THE CONTROLLED SIDEWALK.

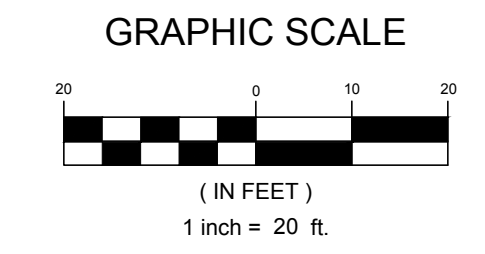

RVE
1901
REMINGTON & VERNICK ENGINEERS
845 NORTH MAIN STREET
PLEASANTVILLE, NJ 08232
(609) 645-7110, FAX (609) 645-7076
WEB SITE ADDRESS : WWW.RVE.COM
Certification of Authorization: 24 CA 28003300
"ENGINEERING EXCELLENCE"

DATE: 5/20/2024
FRANK J. SENEY JR.
NJ PROFESSIONAL ENGINEER LIC. No. 35321

PRELIMINARY

PLANS WHICH DO NOT BEAR AN EMBOSSED SEAL ARE NOT VALID.

ALL DOCUMENTS PREPARED BY REMINGTON & VERNICK ENGINEERS AND AFFILIATES ARE INSTRUMENTS OF SERVICE IN RESPECT OF THE PROJECT. THEY ARE NOT INTENDED OR REPRESENTED TO BE SUITABLE FOR REUSE BY OWNER OR OTHERS ON EXTENSIONS OF THE PROJECT OR ON ANY OTHER PROJECT. ANY REUSE WITHOUT WRITTEN VERIFICATION OR ADAPTATION BY REMINGTON & VERNICK ENGINEERS AND AFFILIATES FOR THE SPECIFIC PURPOSE INTENDED WILL BE AT OWNERS SOLE RISK AND WITHOUT LIABILITY OR LEGAL EXPOSURE TO REMINGTON & VERNICK ENGINEERS AND AFFILIATES; AND OWNER SHALL INDEMNIFY AND HOLD HARMLESS REMINGTON & VERNICK ENGINEERS AND AFFILIATES FROM ALL CLAIMS, DAMAGES, LOSSES AND EXPENSES ARISING OUT OF OR RESULTING THEREFROM.

NO.	REVISION	DATE	BY	CHK

TRAFFIC SIGNALIZATION PLAN - ATLANTIC & OHIO AVES.

CITY OF ATLANTIC CITY
ATLANTIC AVENUE ROAD DIET - PHASE 2B
CITY OF ATLANTIC CITY
ATLANTIC COUNTY
NEW JERSEY

DRAWN BY:	DESIGN BY:	CHECKED BY:	SCALE:
C.F.C.	T.J.M.	D.K.	AS NOTED
DATE:	SHEET No.:		
8-3-2023	23 of 46		
JOB No.:	01-02-U-016		