


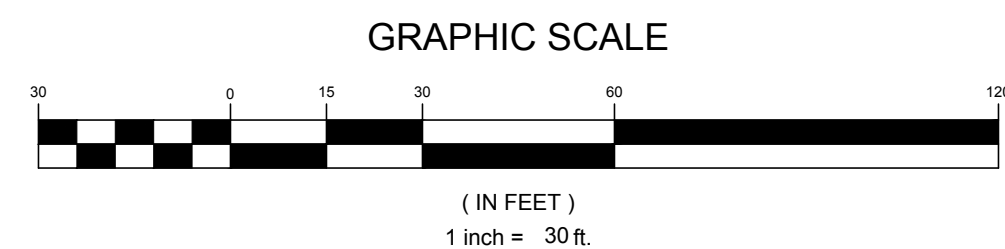


1. SIGNS TO BE MOUNTED IN ACCORDANCE WITH NJDOT STANDARD DETAILS CD-612-4 AND CD-612-5. NO SEPARATE PAYMENT, SUPPORTS TO BE INCLUDED IN COST OF SIGN.
2. ALL EXISTING SIGNING FOR BUS STOPS, LOADING ZONES AND ACCESSIBLE PARKING SPACES WILL REMAIN. THIS PLAN INCLUDES NO PROPOSED CHANGES TO THE LOCATIONS OF THESE FACILITIES.
3. ALL PROPOSED OVERHEAD STREET NAME SIGNS TO BE INSTALLED ON THE SOUTHEAST CORNER OF EACH SIGNALIZED INTERSECTION AND POSITIONED ON THE MAST ARM OVER ATLANTIC AVENUE AND NEAR THE TRAFFIC POLE.

SIGN LEGEND		
SIGN DESIGNATION	MESSAGE	SIZE (IN. X IN.)
R3-16	BIKE LANE AHEAD	24 X 30
R3-17	BIKE LANE	24 X 18
SIGN "F"	BRIGHTON AVE (DOUBLE SIDED)	78 X 18
SIGN "G"	IOWA AVE (DOUBLE SIDED)	54 X 18
SIGN "H"	CALIFORNIA AVE (DOUBLE SIDED)	90 X 18
SIGN "I"	TEXAS AVE (DOUBLE SIDED)	60 X 18

SIGN DESIGNATION	MESSAGE	SIZE (IN. X IN.)
R3-16	BIKE LANE AHEAD	24 X 30
R3-17	BIKE LANE	24 X 18
SIGN "F"	BRIGHTON AVE (DOUBLE SIDED)	78 X 18
SIGN "G"	IOWA AVE (DOUBLE SIDED)	54 X 18
SIGN "H"	CALIFORNIA AVE (DOUBLE SIDED)	90 X 18
SIGN "I"	TEXAS AVE (DOUBLE SIDED)	60 X 18



 REMINGTON & VERNICK ENGINEERS 845 NORTH MAIN STREET PLEASANTVILLE, NJ 08232 (609) 645-7110, FAX (609) 645-7076 WEB SITE ADDRESS : WWW.RVE.COM <small>Certification of Authorization: 24 GA 28003300</small> --ENGINEERING EXCELLENCE--			
DATE: <i>[Signature]</i> FRANK J. SENEY JR. NJ PROFESSIONAL ENGINEER LIC. No. 35321			
PRELIMINARY			
PLANS WHICH DO NOT BEAR AN EMBOSSED SEAL ARE NOT VALID			
ALL DOCUMENTS PREPARED BY REMINGTON & VERNICK ENGINEERS AND AFFILIATES ARE INSTRUMENTS OF SERVICE IN RESPECT OF THE PROJECT. THEY ARE NOT INTENDED OR REPRESENTED TO BE SUITABLE FOR REUSE BY OWNER OR OTHERS ON EXTENSIONS OF THE PROJECT OR ON ANY OTHER PROJECT. ANY REUSE WITHOUT WRITTEN VERIFICATION OR ADAPTATION BY REMINGTON & VERNICK ENGINEERS AND AFFILIATES FOR THE SPECIFIC PURPOSE INTENDED WILL BE AT OWNERS SOLE RISK AND WITHOUT LIABILITY OR LEGAL EXPOSURE TO REMINGTON & VERNICK ENGINEERS AND AFFILIATES. OWNER SHALL INDemnIFY AND HOLD HARMLESS REMINGTON & VERNICK ENGINEERS AND AFFILIATES FROM ALL CLAIMS, DAMAGES, LOSSES AND EXPENSES ARISING OUT OF OR RESULTING THEREFROM.			
CITY OF ATLANTIC CITY ATLANTIC AVENUE ROAD DIET - PHASE 2B CITY OF ATLANTIC CITY		ATLANTIC COUNTY NEW JERSEY	
SIGNAGE AND STRIPING PLAN			
DRAWN BY: C.F.C.	DESIGN BY: T.J.M.	CHECKED BY: D.K.	SCALE: AS NOTED
DATE: 6-3-2023		SHEET NO.: 28 of 46	
JOB NO.: 01-02-U-016			