



96 STRAND FIBER OPTIC CABLE ATLANTIC AVENUE

N.T.S.

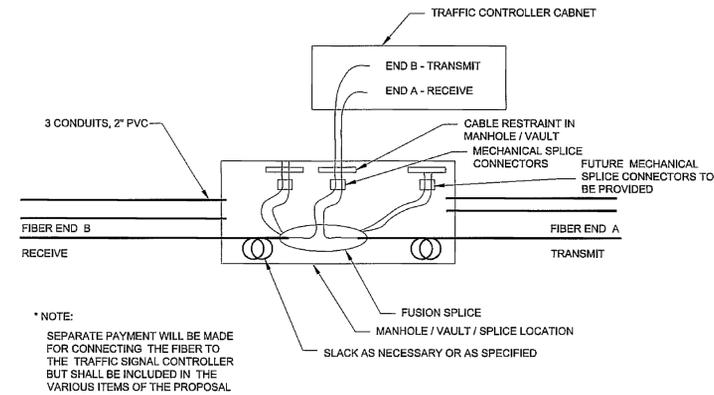

FIBER SPLICE

N.T.S.

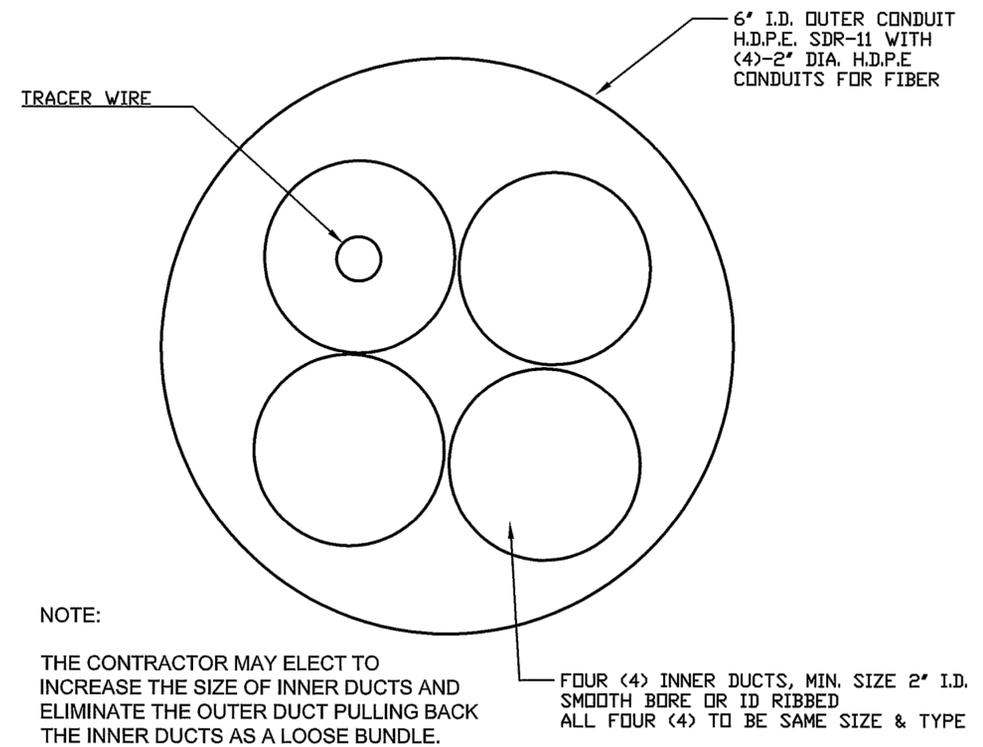

NOTE:

THE CONTRACTOR MAY ELECT TO INCREASE THE SIZE OF INNER DUCTS AND ELIMINATE THE OUTER DUCT PULLING BACK THE INNER DUCTS AS A LOOSE BUNDLE.

DIRECTIONAL DRILL INSTALLED CONDUIT

N.T.S.



TYPICAL STREET NAME MAST ARM SIGN

N.T.S.

SIGN LEGEND							
SIGN DESIGNATION	MESSAGE	SIZE (IN. X IN)	SQUARE FOOTAGE (SF)	QUANTITY	TOTAL SF	INTERSECTION LOCATION	TRAFFIC POLE MAST ARM LOCATION
SIGN "U"	TENNESSEE AVE	90 X 18	11.25	1	11.25	ATLANTIC AVENUE & TENNESSEE AVENUE	SOUTHEAST CORNER
SIGN "V"	SOUTH CAROLINA AVE	114 X 18	14.25	1	14.25	ATLANTIC AVENUE & SOUTH CAROLINA AVENUE	SOUTHEAST CORNER
SIGN "W"	NORTH CAROLINA AVE	114 X 18	14.25	1	14.25	ATLANTIC AVENUE & NORTH CAROLINA AVENUE	SOUTHEAST CORNER
SIGN "X"	PENNSYLVANIA AVE	108 X 18	13.50	1	13.50	ATLANTIC AVENUE & PENNSYLVANIA AVENUE	SOUTHEAST CORNER
SIGN "Y"	VIRGINIA AVE	78 X 18	9.75	1	9.75	ATLANTIC AVENUE & VIRGINIA AVENUE	SOUTHEAST CORNER
SIGN "Z"	MARYLAND AVE	84 X 18	10.50	1	10.50	ATLANTIC AVENUE & MARYLAND AVENUE	SOUTHEAST CORNER
SIGN "AA"	DELAWARE AVE	84 X 18	10.50	1	10.50	ATLANTIC AVENUE & DELAWARE AVENUE	SOUTHEAST CORNER
SIGN "BB"	NEW JERSEY AVE	90 X 18	11.25	1	11.25	ATLANTIC AVENUE & NEW JERSEY AVENUE	SOUTHEAST CORNER
SIGN "CC"	CONNECTICUT AVE	96 X 18	12.00	1	12.00	ATLANTIC AVENUE & CONNECTICUT AVENUE	SOUTHEAST CORNER
SIGN "DD"	MASSACHUSETTS AVE	114 X 18	14.25	1	14.25	ATLANTIC AVENUE & MASSACHUSETTS AVENUE	SOUTHEAST CORNER
SIGN "EE"	RHODE ISLAND AVE	102 X 18	12.75	1	12.75	ATLANTIC AVENUE & RHODE ISLAND AVENUE	SOUTHEAST CORNER
SIGN "FF"	VERMONT AVE	78 X 18	9.75	1	9.75	ATLANTIC AVENUE & VERMONT AVENUE	SOUTHEAST CORNER
SIGN "GG"	NEW HAMPSHIRE AVE	108 X 18	13.50	1	13.50	ATLANTIC AVENUE & NEW HAMPSHIRE AVENUE	SOUTHEAST CORNER
			TOTAL	13	157.50		



REMINGTON & VERNICK ENGINEERS
 845 NORTH MAIN STREET
 PLEASANTVILLE, NJ 08232
 (609) 645-7110, FAX (609) 645-7076
 WEB SITE ADDRESS : WWW.RVE.COM
 Certification of Authorization: 24 CA 28003300
 "ENGINEERING EXCELLENCE"

DATE: 5/20/2024
FRANK J. SENEY JR.
 NJ PROFESSIONAL ENGINEER LIC. No. 35321

PRELIMINARY

PLANS WHICH DO NOT BEAR AN EMBOSSED SEAL ARE NOT VALID.

ALL DOCUMENTS PREPARED BY REMINGTON & VERNICK ENGINEERS AND AFFILIATES ARE INSTRUMENTS OF SERVICE IN RESPECT OF THE PROJECT. THEY ARE NOT INTENDED OR REPRESENTED TO BE SUITABLE FOR REUSE BY OWNER OR OTHERS ON EXTENSIONS OF THE PROJECT OR ON ANY OTHER PROJECT. ANY REUSE WITHOUT WRITTEN VERIFICATION OR ADAPTATION BY REMINGTON & VERNICK ENGINEERS AND AFFILIATES FOR THE SPECIFIC PURPOSE INTENDED WILL BE AT OWNERS SOLE RISK AND WITHOUT LIABILITY OR LEGAL EXPOSURE TO REMINGTON & VERNICK ENGINEERS AND AFFILIATES. OWNER SHALL INDEMNIFY AND HOLD HARMLESS REMINGTON & VERNICK ENGINEERS AND AFFILIATES FROM ALL CLAIMS, DAMAGES, LOSSES AND EXPENSES ARISING OUT OF OR RESULTING THEREFROM.

NO.	REVISION	DATE	BY	CHK

CONSTRUCTION DETAILS
 CITY OF ATLANTIC CITY
 ATLANTIC AVENUE ROAD DIET - PHASE 2B
 CITY OF ATLANTIC CITY
 ATLANTIC COUNTY
 NEW JERSEY

DRAWN BY: C.F.C.	DESIGN BY: T.J.M.	CHECKED BY: D.K.	SCALE: AS NOTED
DATE: 8-3-2023	SHEET No.: 45 of 46		
JOB No.:			01-02-U-016