




1 ELEVATION A
SCALE: 1/8" = 1'-0"

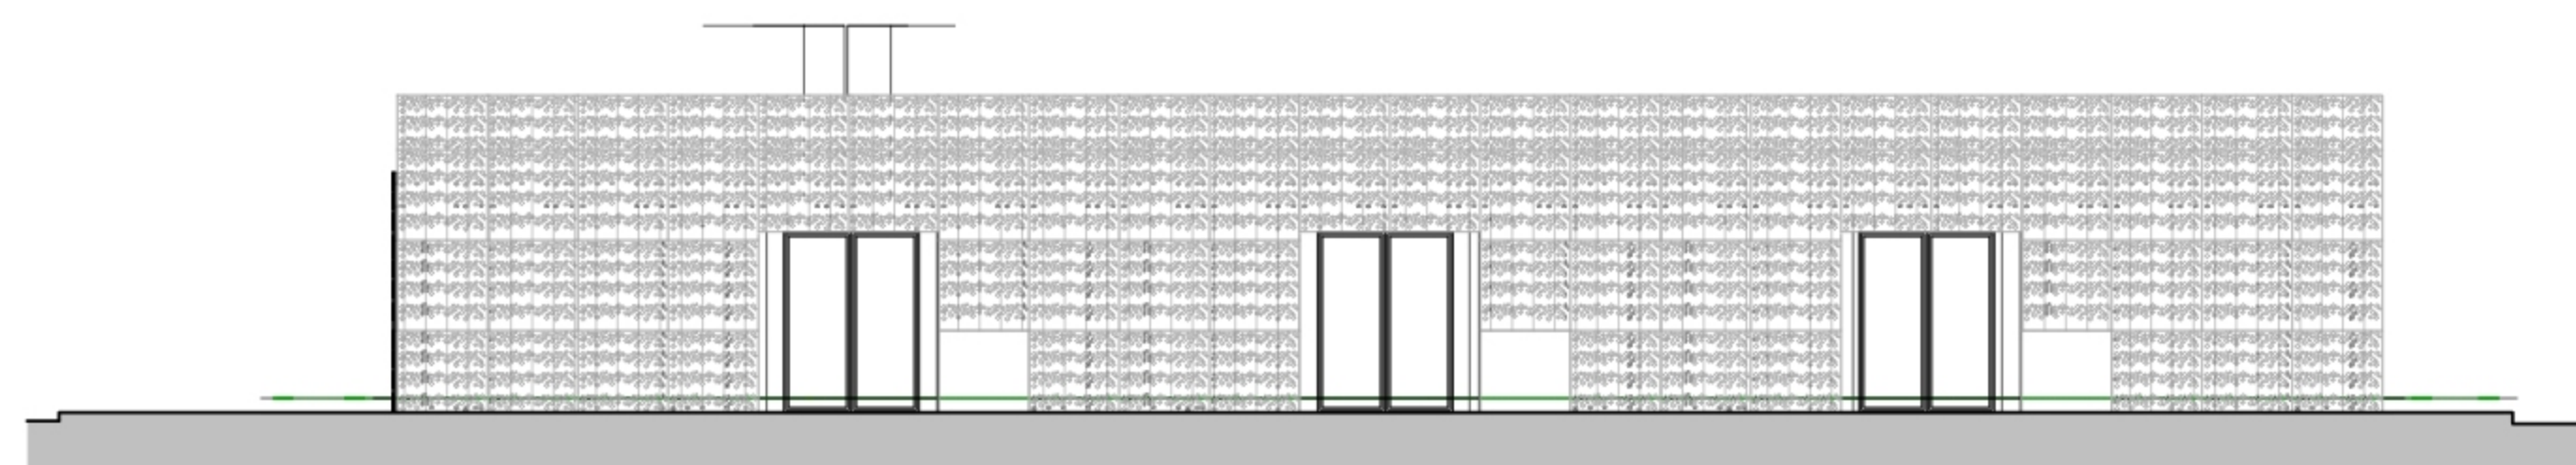


2 ELEVATION B
SCALE: 1/8" = 1'-0"

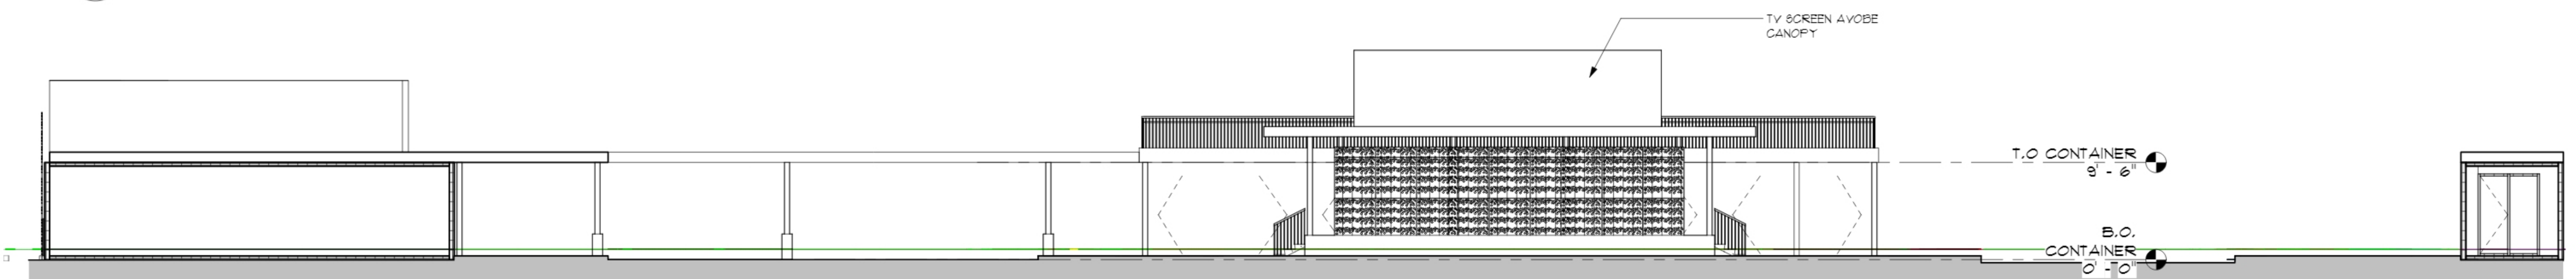

3 ELEVATION C
SCALE: 1/8" = 1'-0"

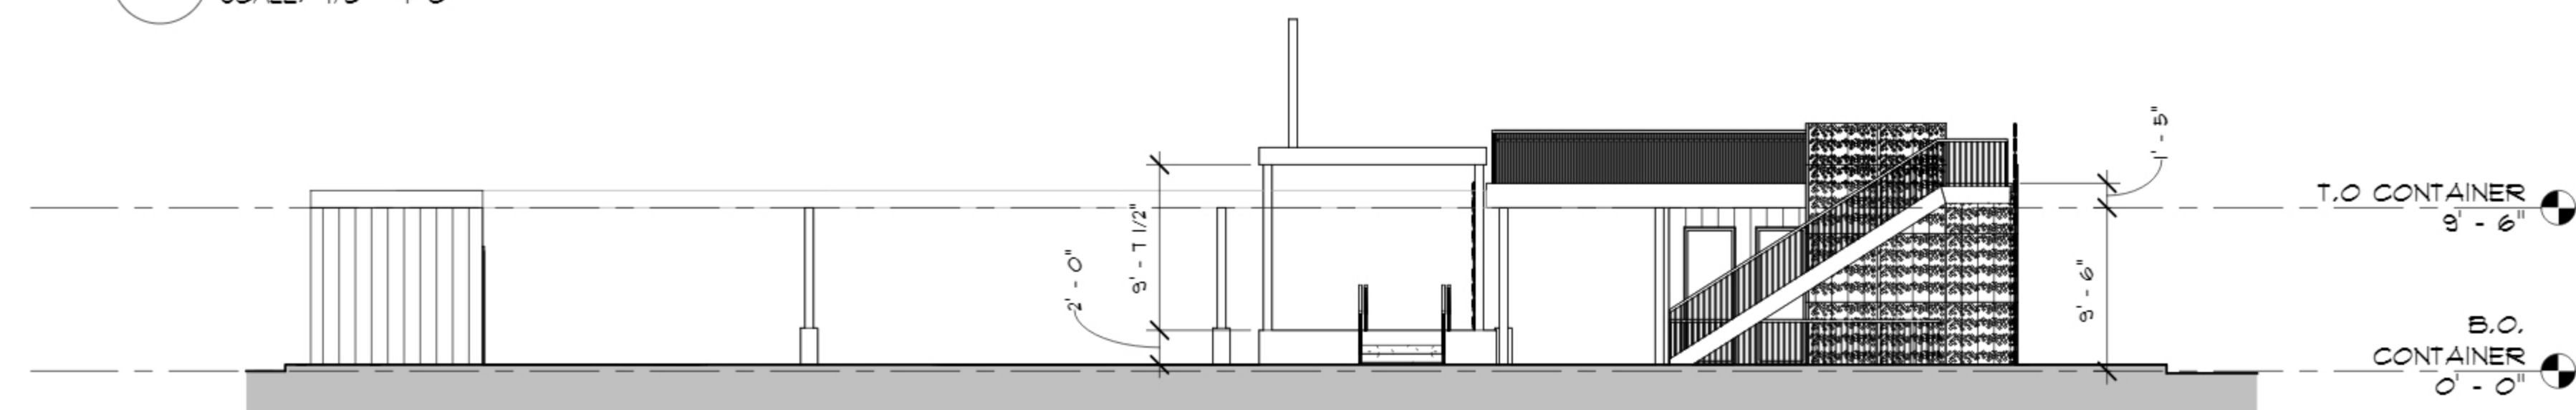

4 ELEVATION D
SCALE: 1/8" = 1'-0"

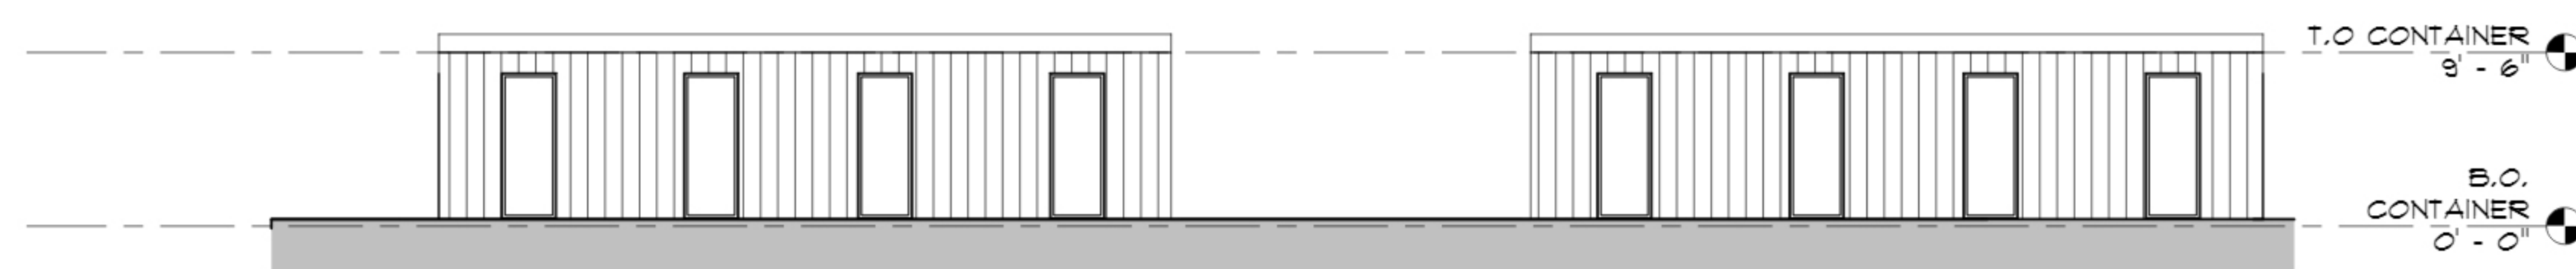

5 ELEVATION E
SCALE: 1/8" = 1'-0"

Antonio Scavia, AIA
NJ A102418
NY 03734
PA RA409988
Certificate of Authorization
#A000055

Title:
EXTERIOR
ELEVATIONS

COMM NO. 2134.024.102
DATE: 1/17/2024
DRAWN BY: RG
CHECKED BY: Checker
SCALE: AS SHOWN
REVISIONS:

PACIFIC AVE
ATLANTIC CITY NJ

A-102
3 OF 4