
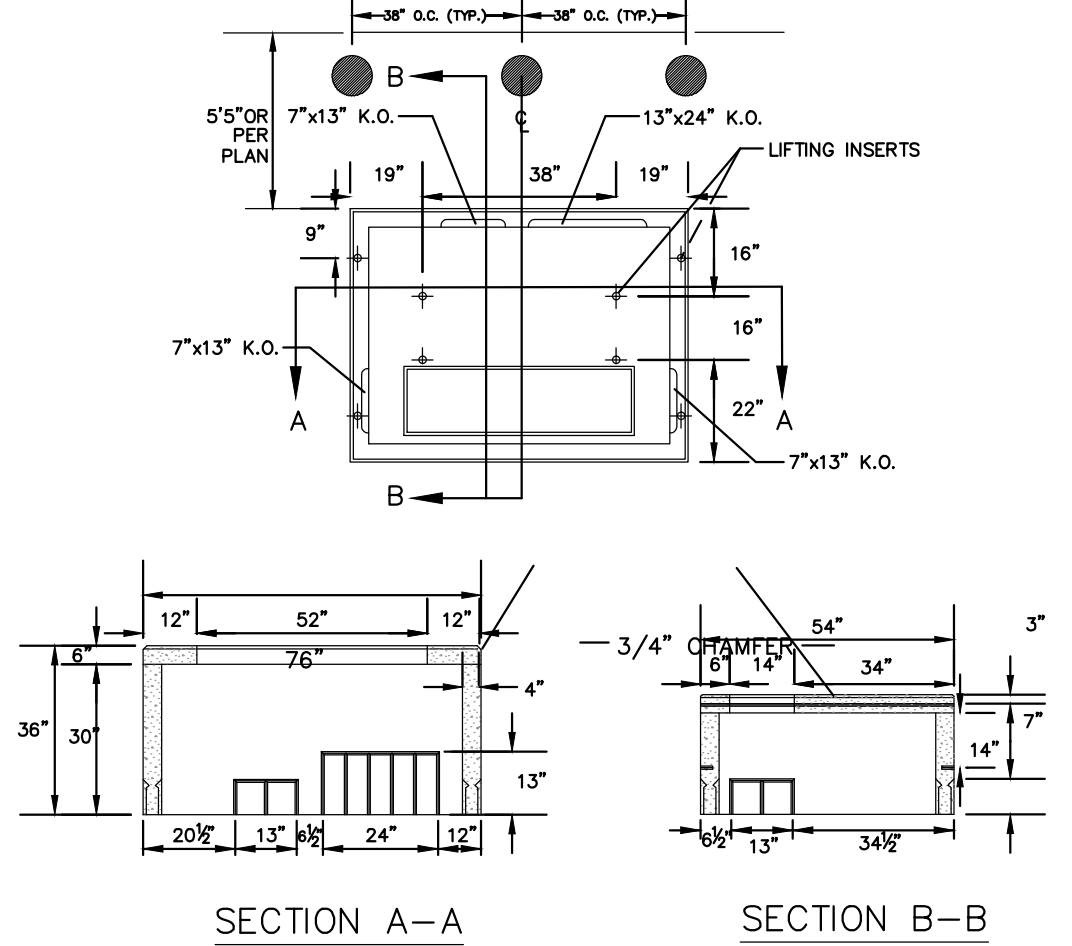



**THRUST BLOCKS FOR WATER LINES**

**TYPICAL WATER MAIN AND SERVICE TRENCH DETAIL**


**CLEANOUT DETAIL IN PAVED AREAS**

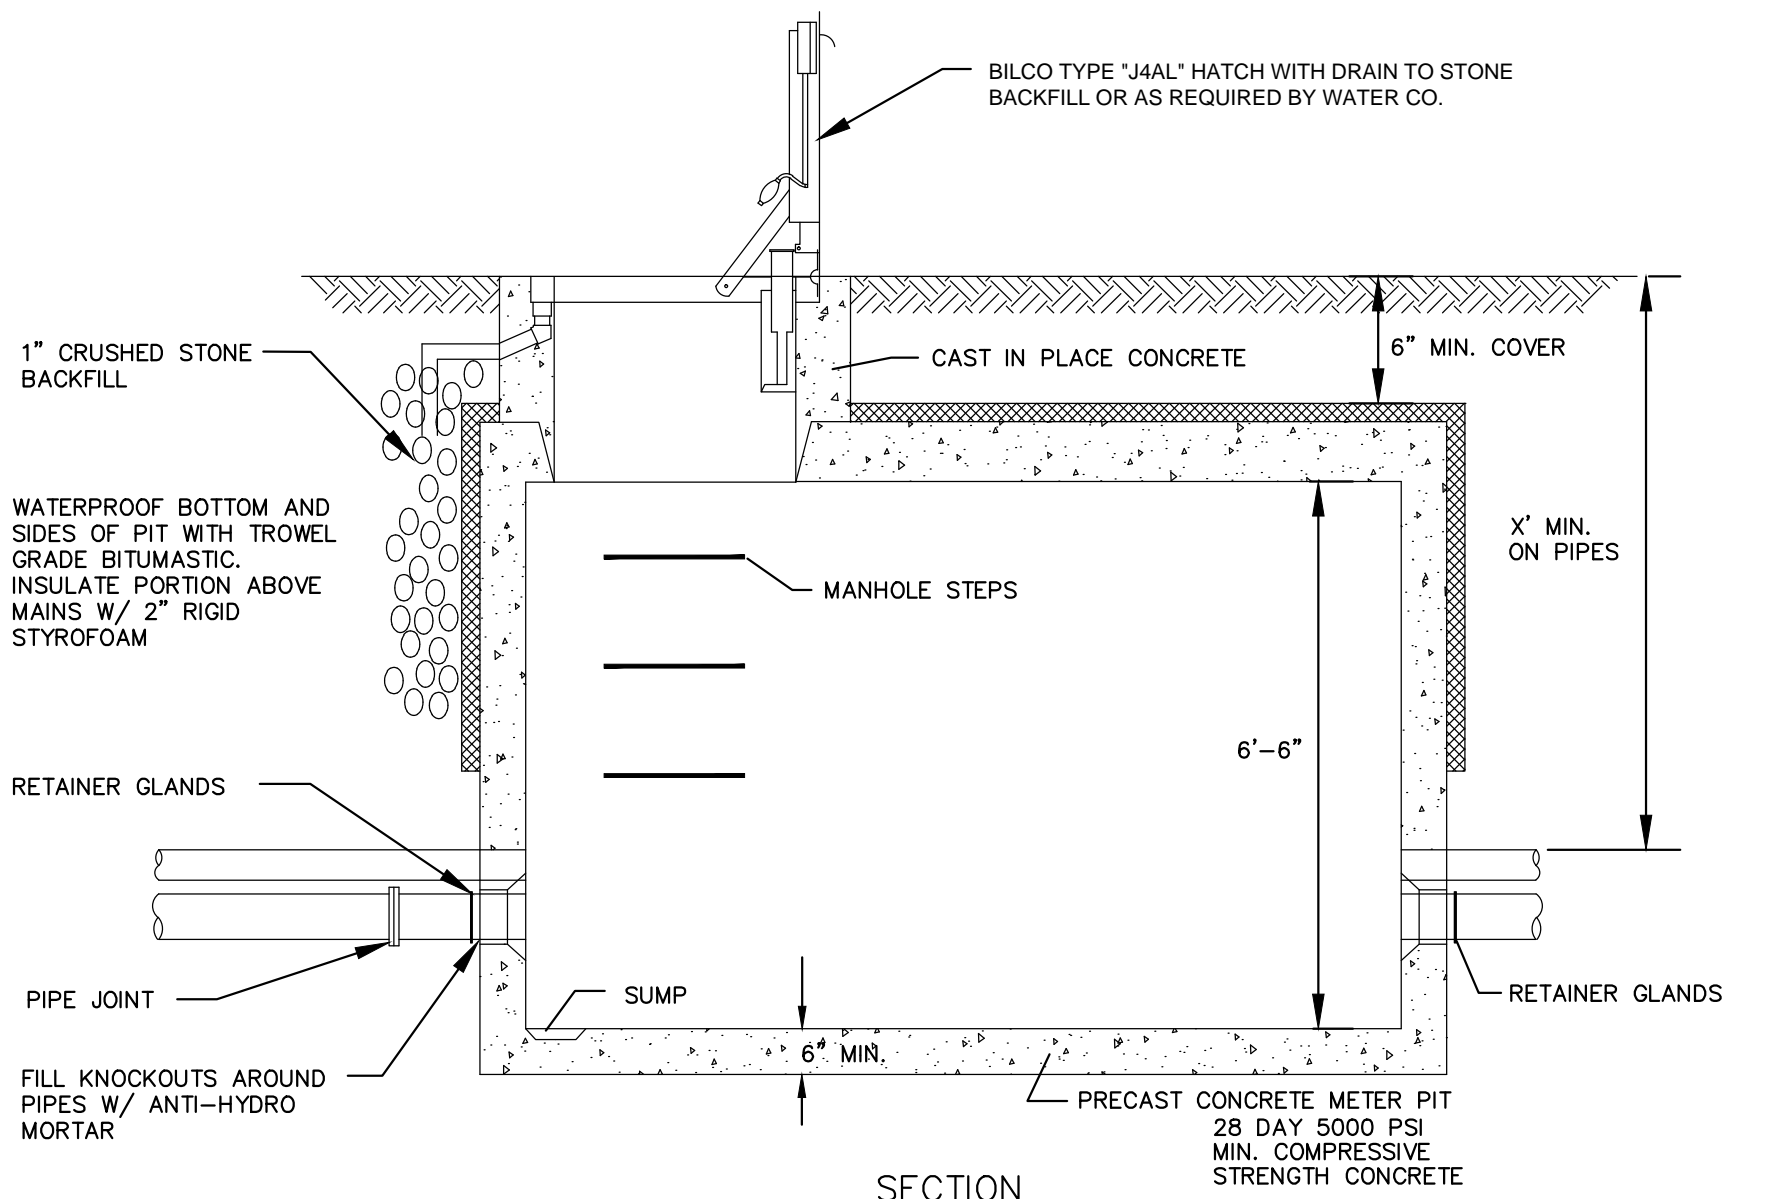



**CONCRETE TRANSFORMER PAD**

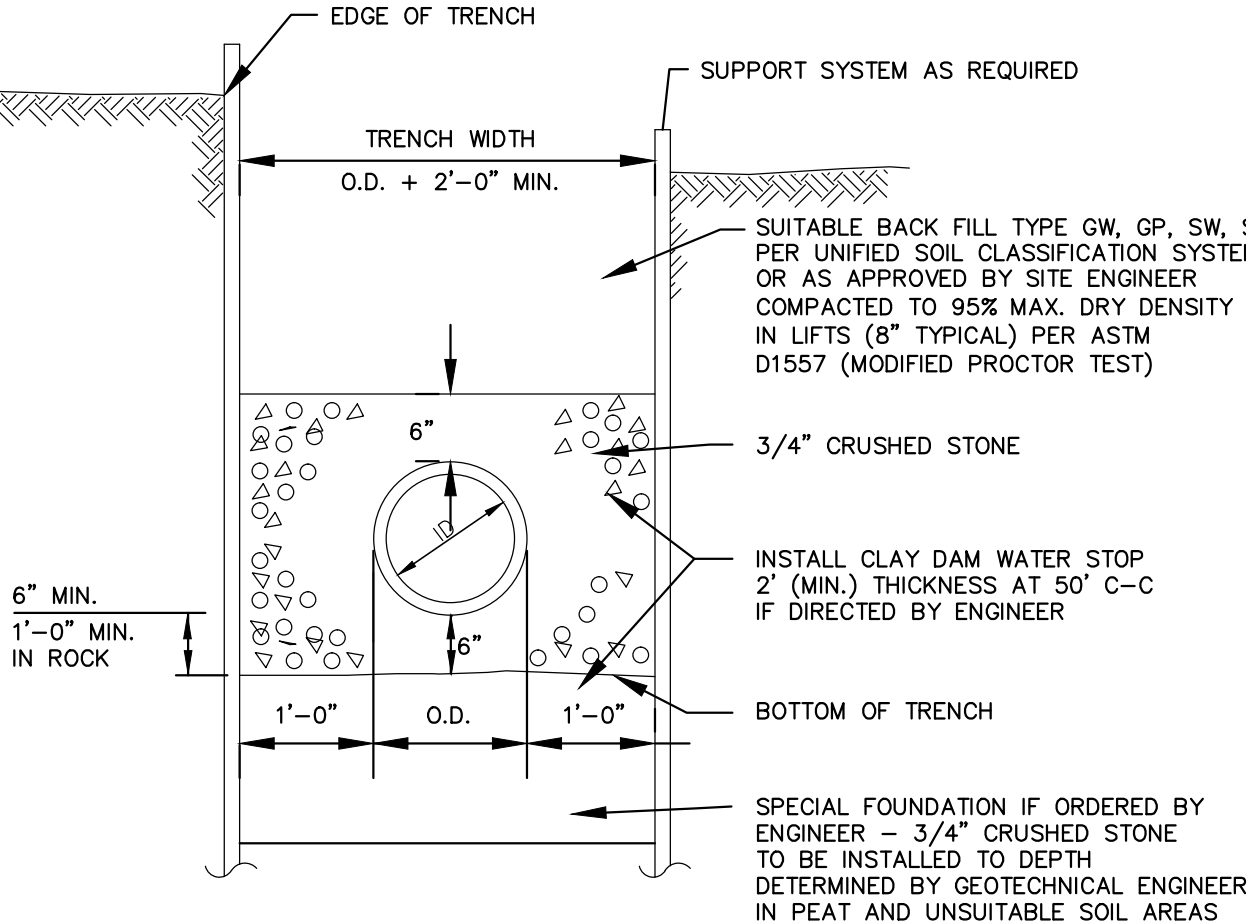

**TYPICAL SANITARY SEWER TRENCH SECTION**

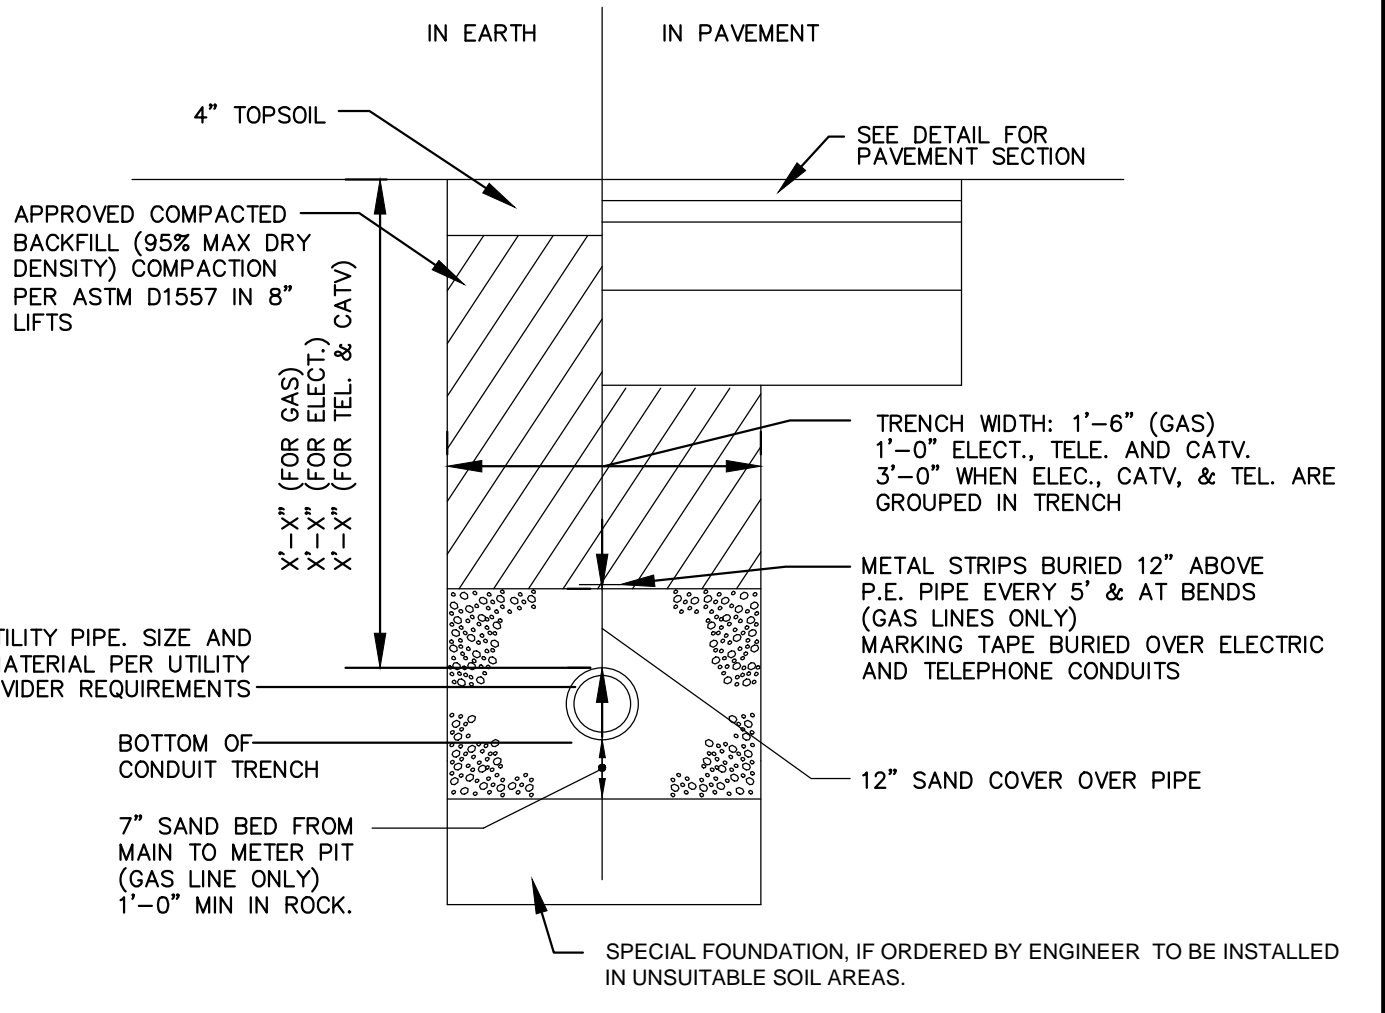

**ELECTRICAL, TELEPHONE AND GAS TRENCH**

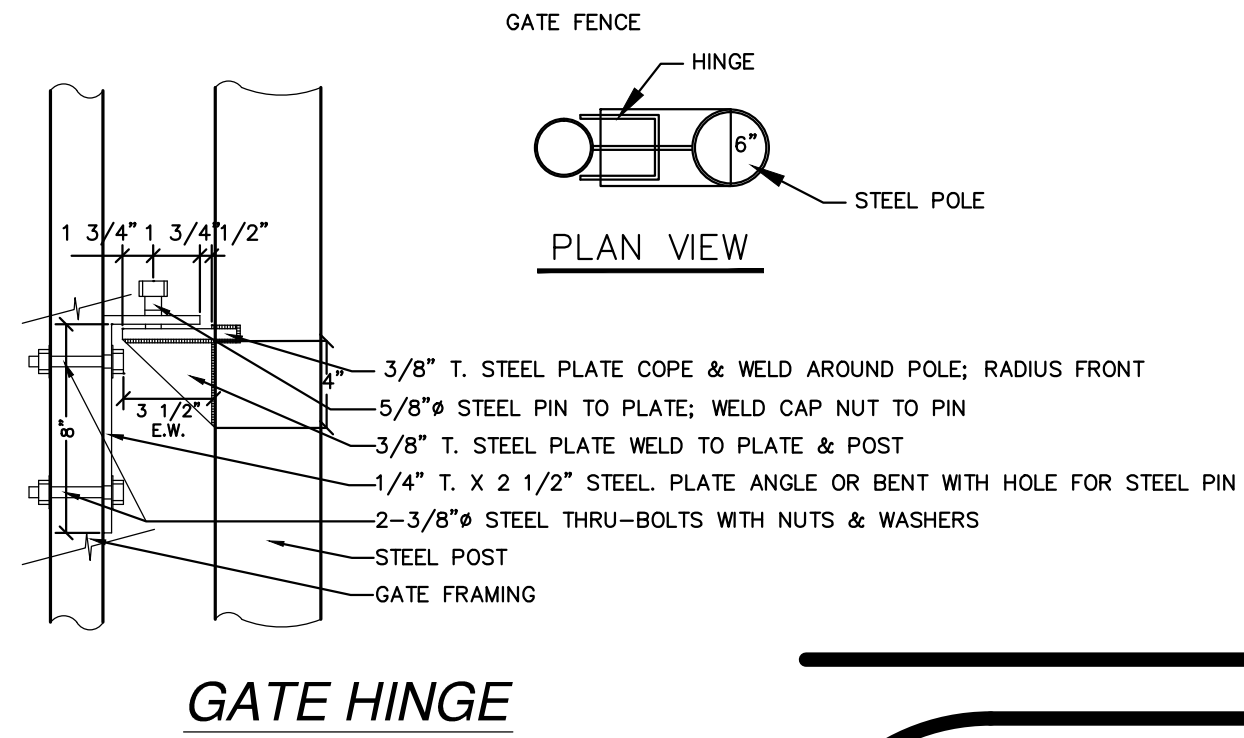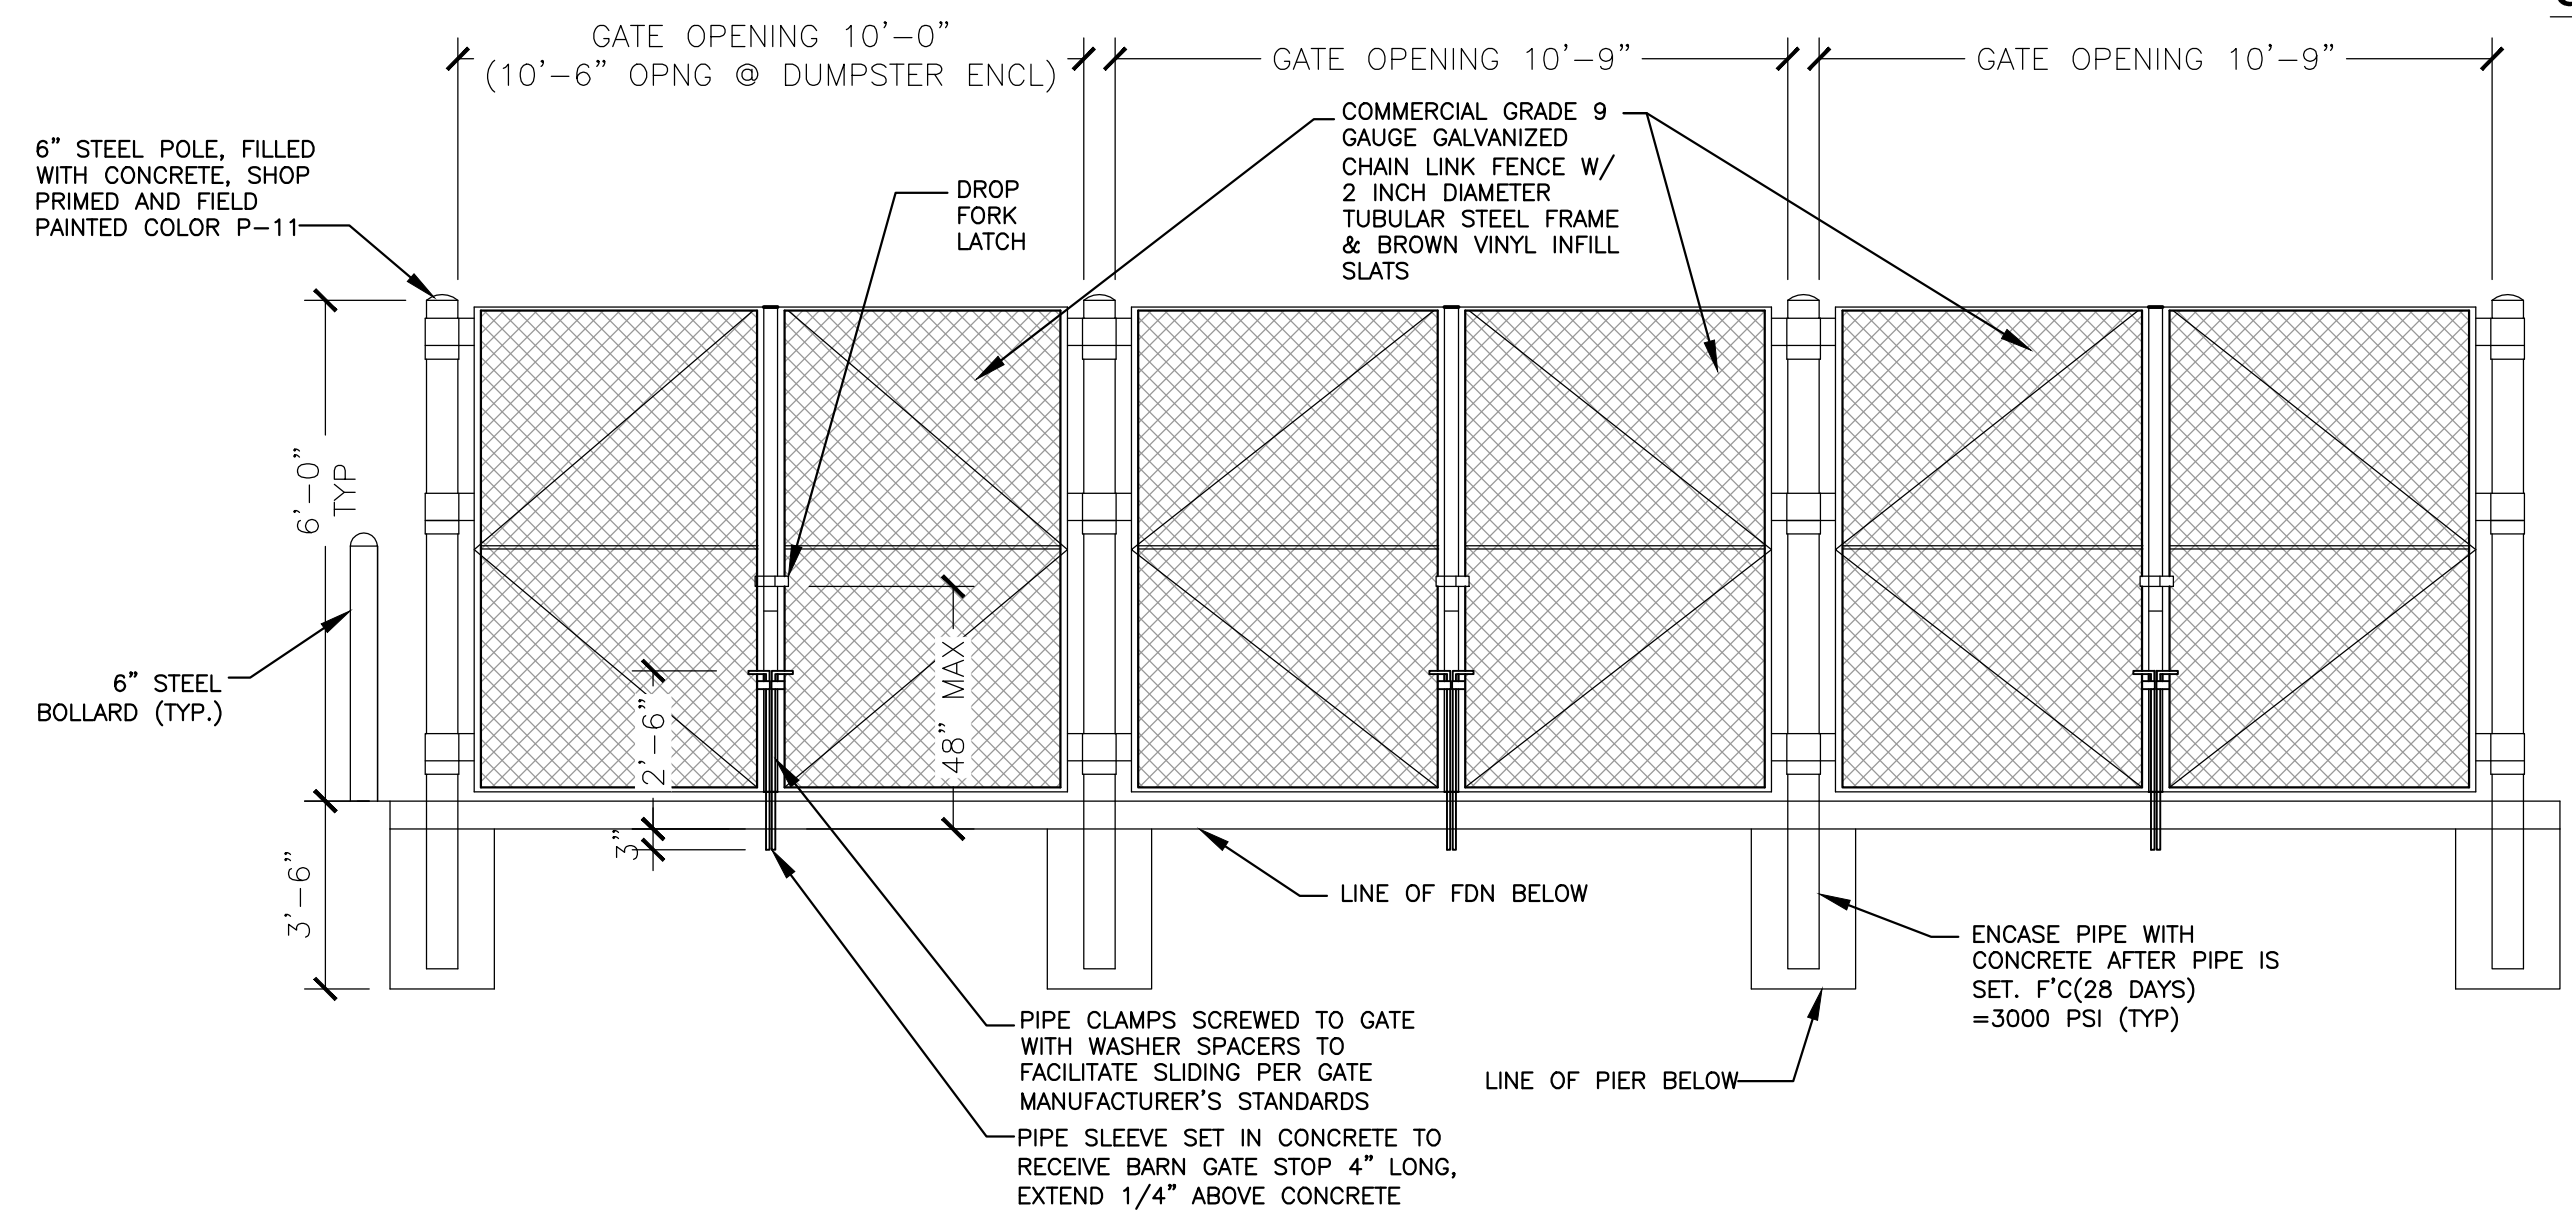

**GATE HINGE**

**TRASH ENCLOSURE ELEVATION**

No.	REVISION	DATE	BY

**PETER J. DOLCY**  
PROFESSIONAL ENGINEER  
NEW JERSEY LICENSE No.30331

*Peter J. Dolcy*

**DUFFY • DOLCY • McMANUS & ROESCH**  
634 Lost Pine Way, Galloway, N.J. 08205 Phone: (609) 652 - 0105 Fax: (609) 652-2032

ENGINEERING DETAILS II  
RITE AID CORPORATION #3422  
Block 183 Lots 1-8 and 20-28  
CITY OF ATLANTIC CITY State of New Jersey  
Scale: 1"=20' Proj: 9822 Date: 6-15-15 Dwg. 9 of 12  
Dwn. By: SAD Chk. By: PJD Fd. Bk. File No.