




3 SECTION
A-2401
1/8" = 1'-0"

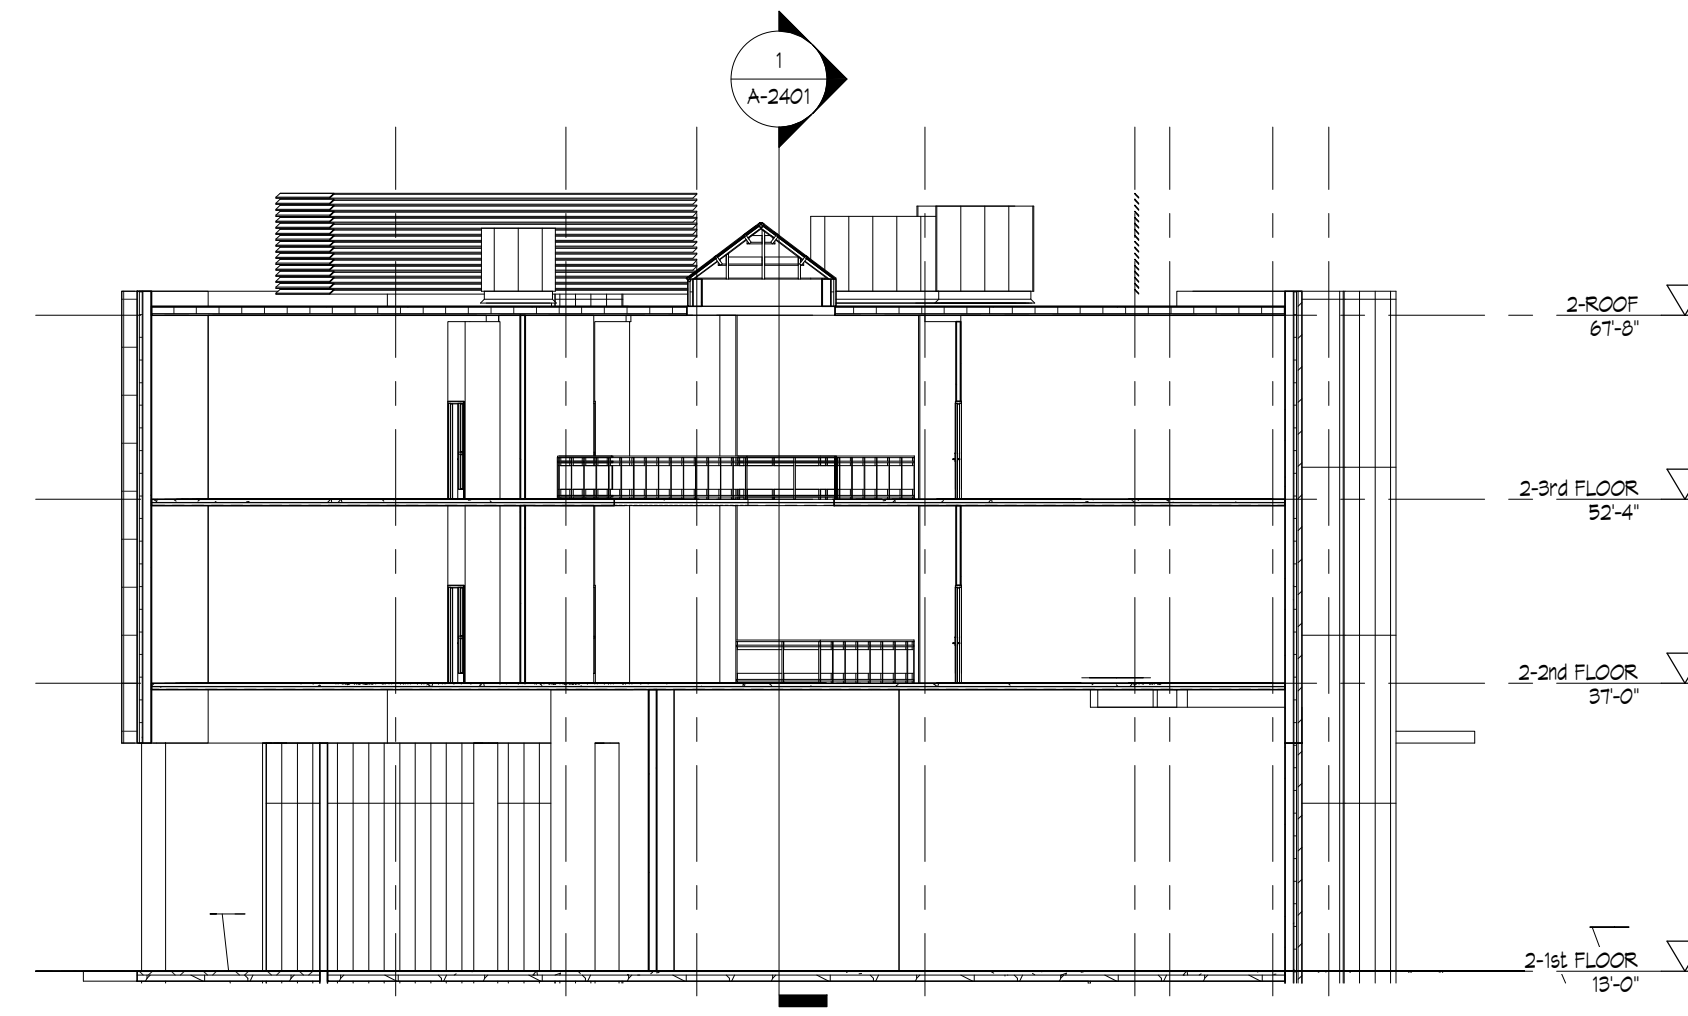


4 SECTION
A-2401
1/8" = 1'-0"

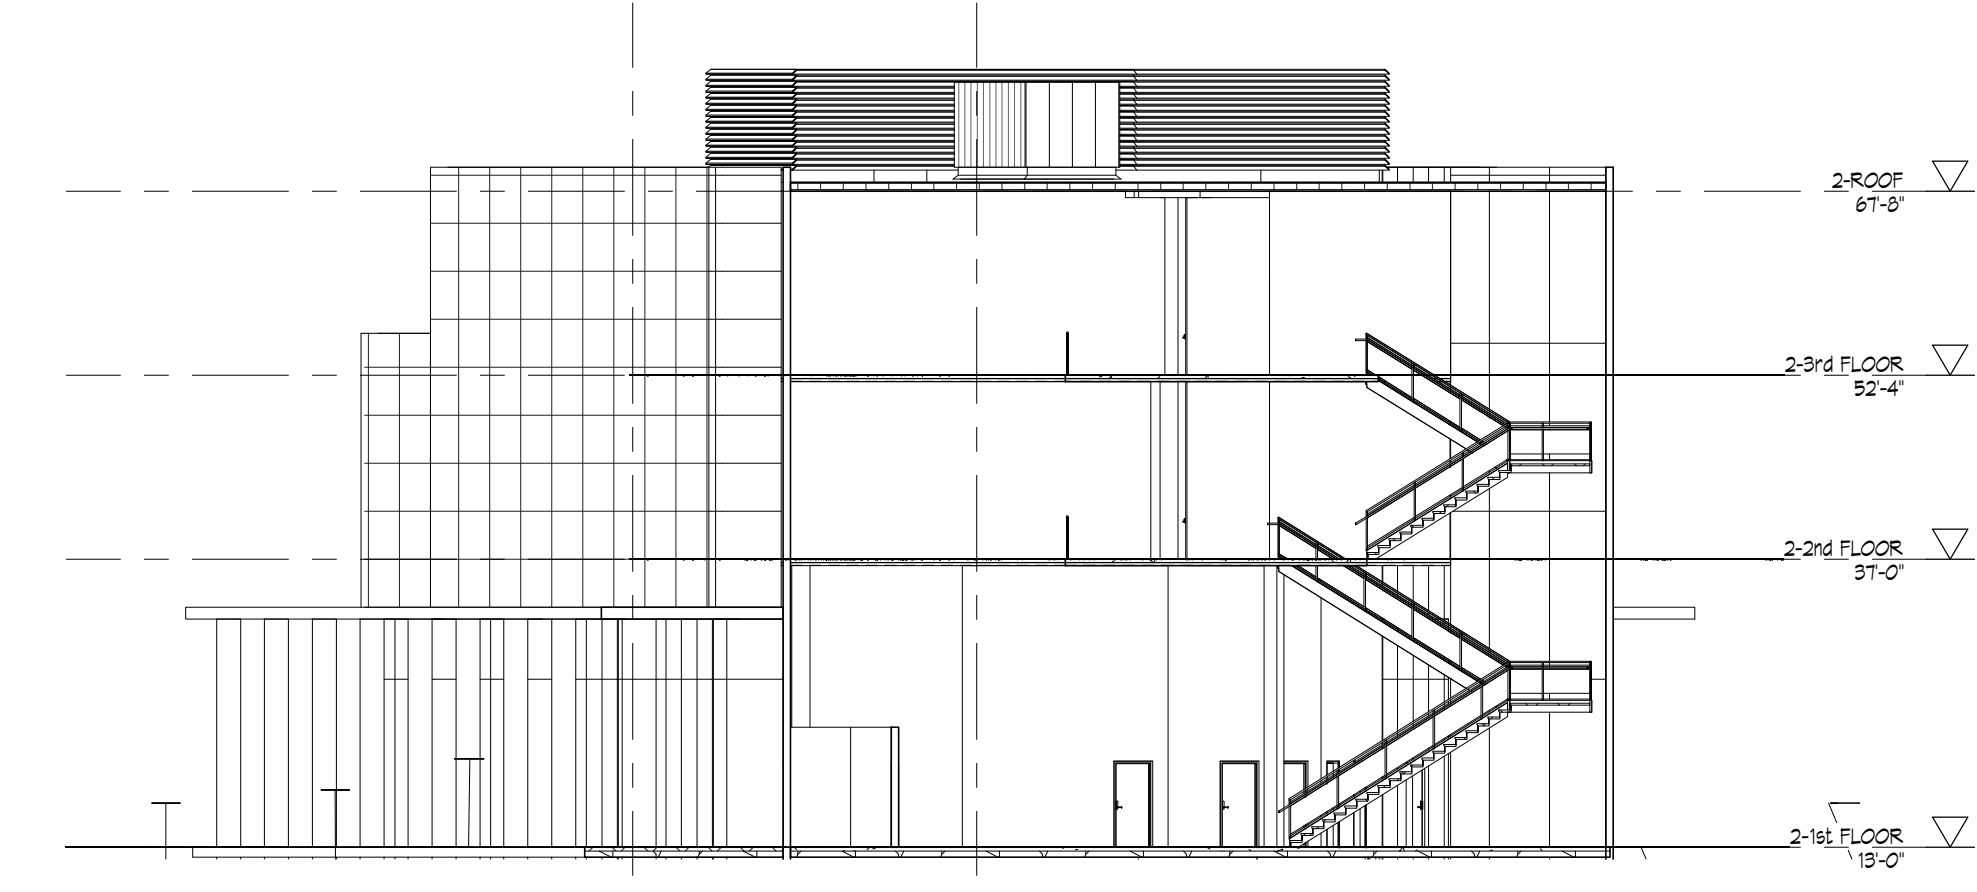




5 SECTION
A-2401
1/8" = 1'-0"

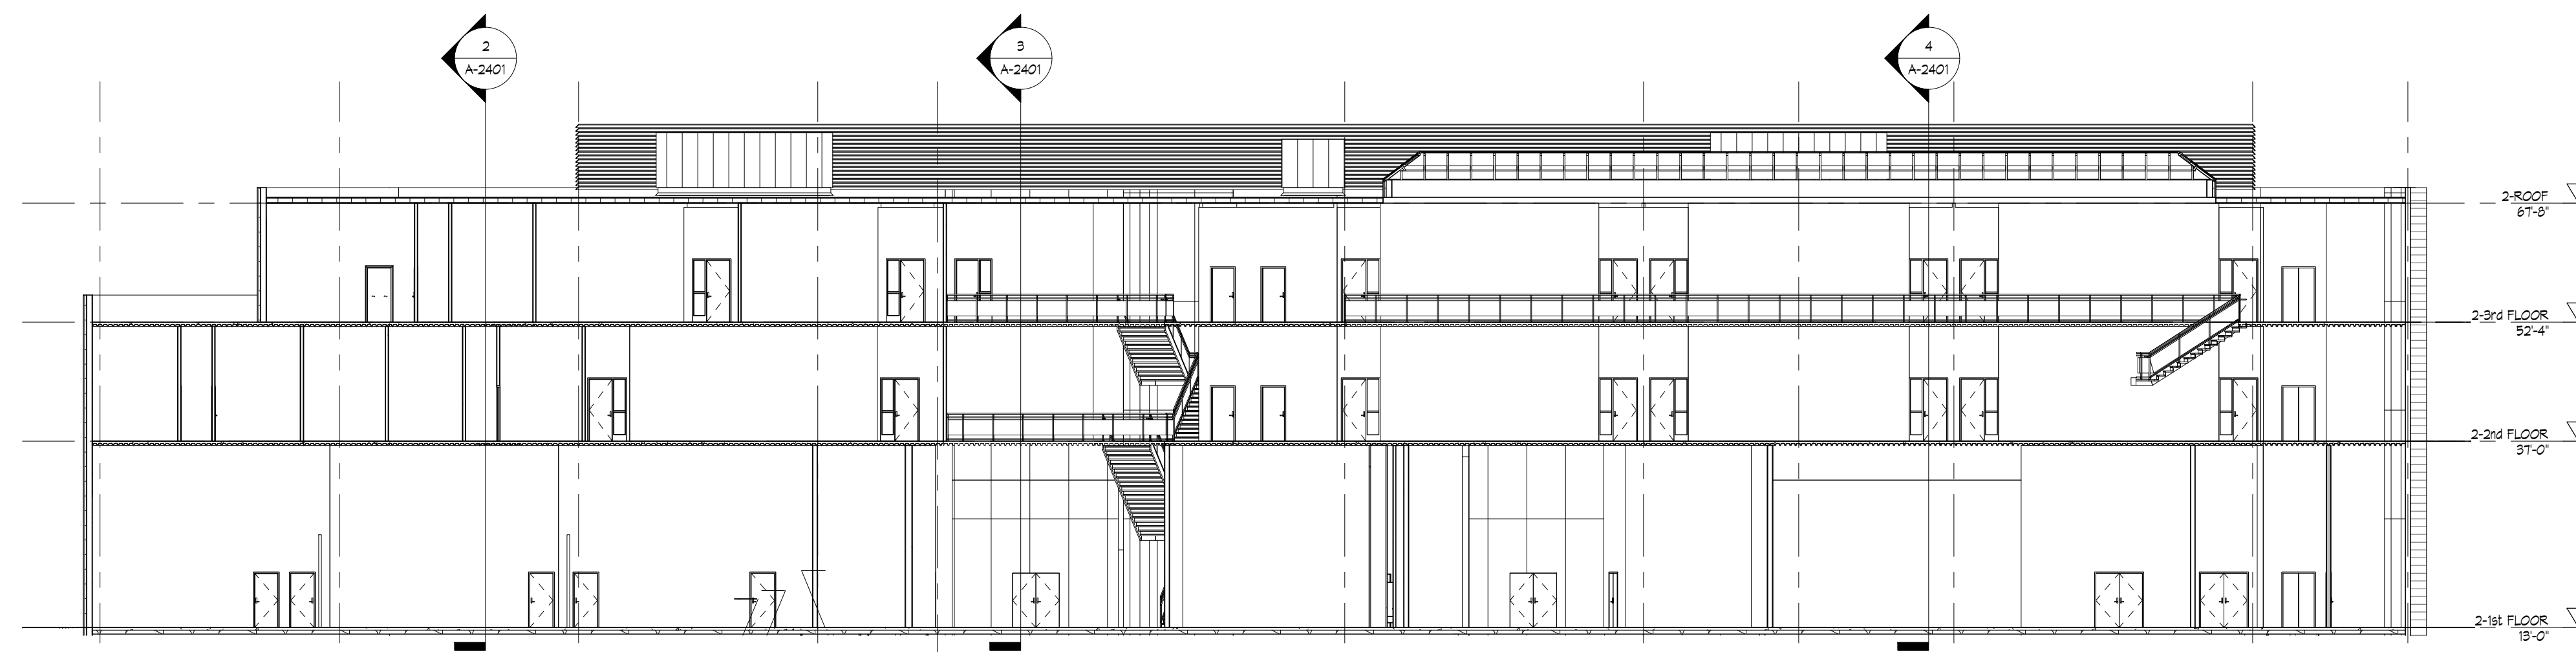

1 SECTION
A-2401
1/8" = 1'-0"

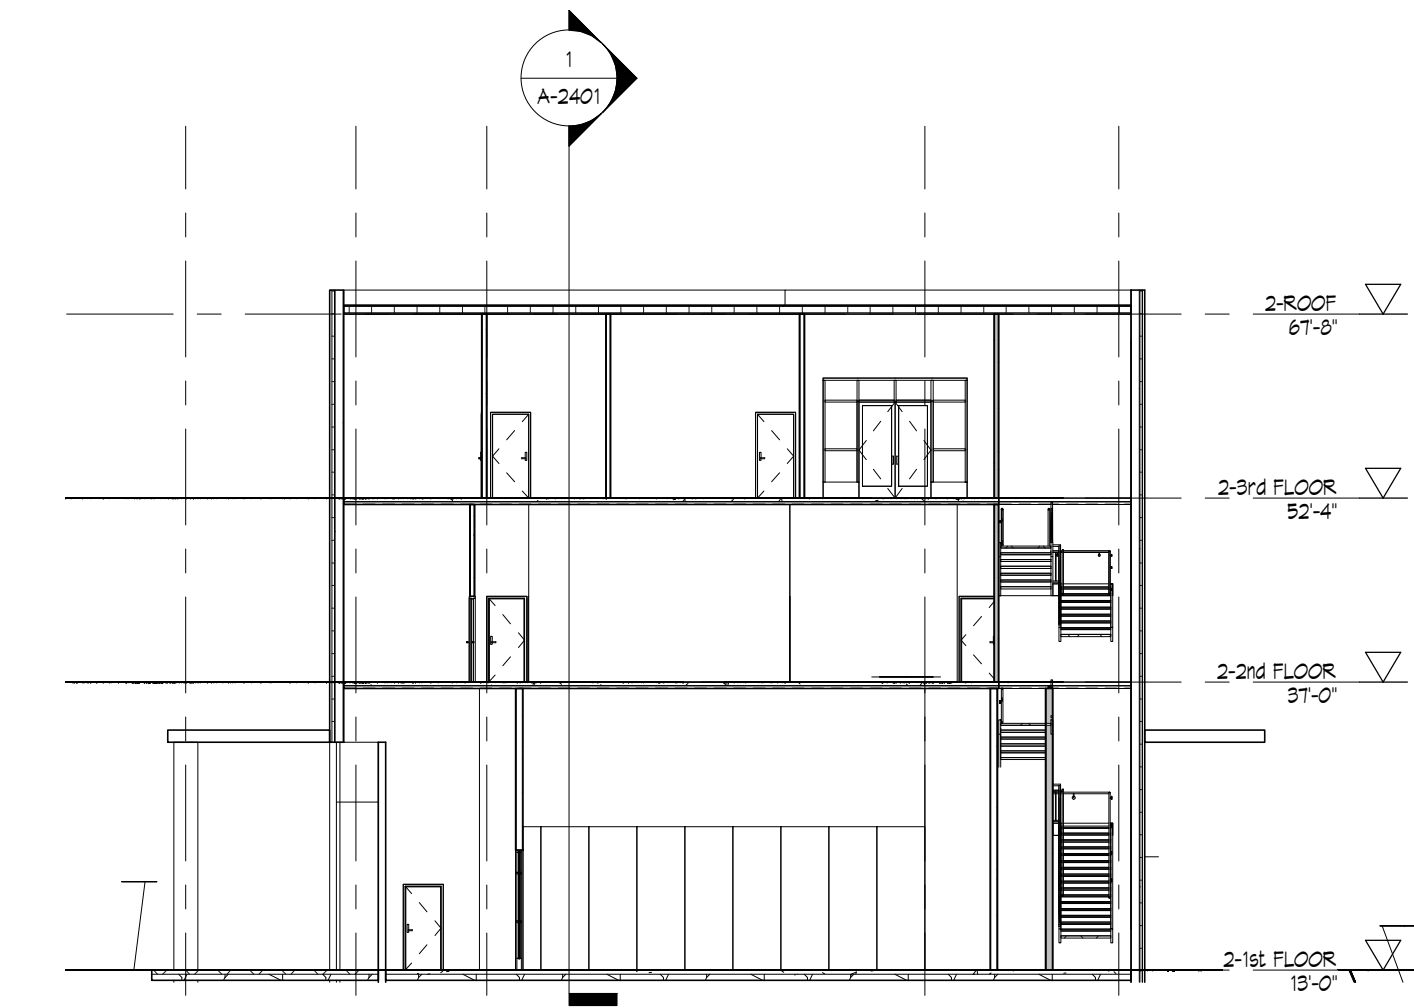

2 SECTION
A-2401
1/8" = 1'-0"

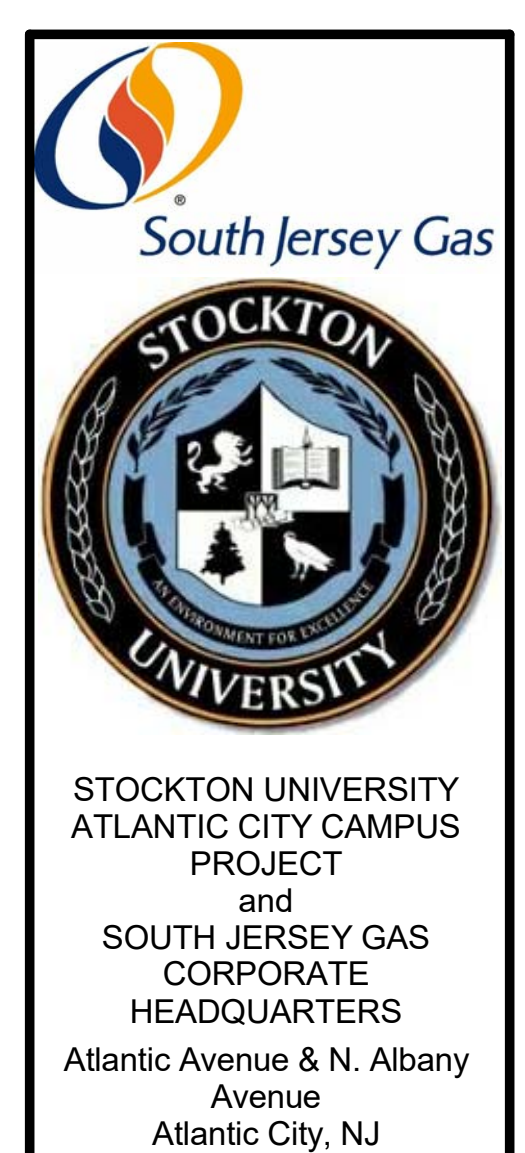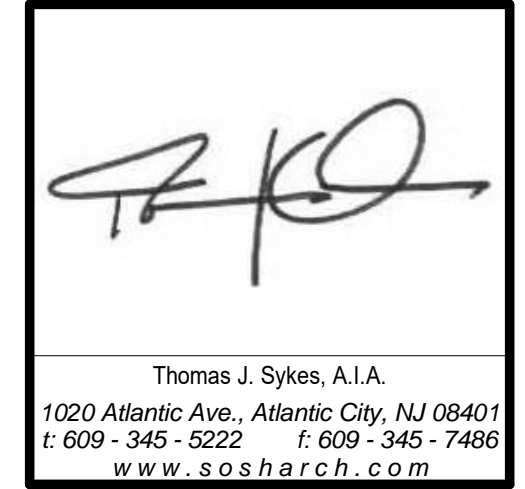 

ISSUE
CAFRA / CRDA
SUBMISSION - 02/08/16

SUBMISSIONS		
No.	Date	Description

DRAWING TITLE:
SECTIONS

DRAWN BY: gx	DRAWING NO.
REV. BY: JD	A-2401
PROJECT NO.: 15012.00	