

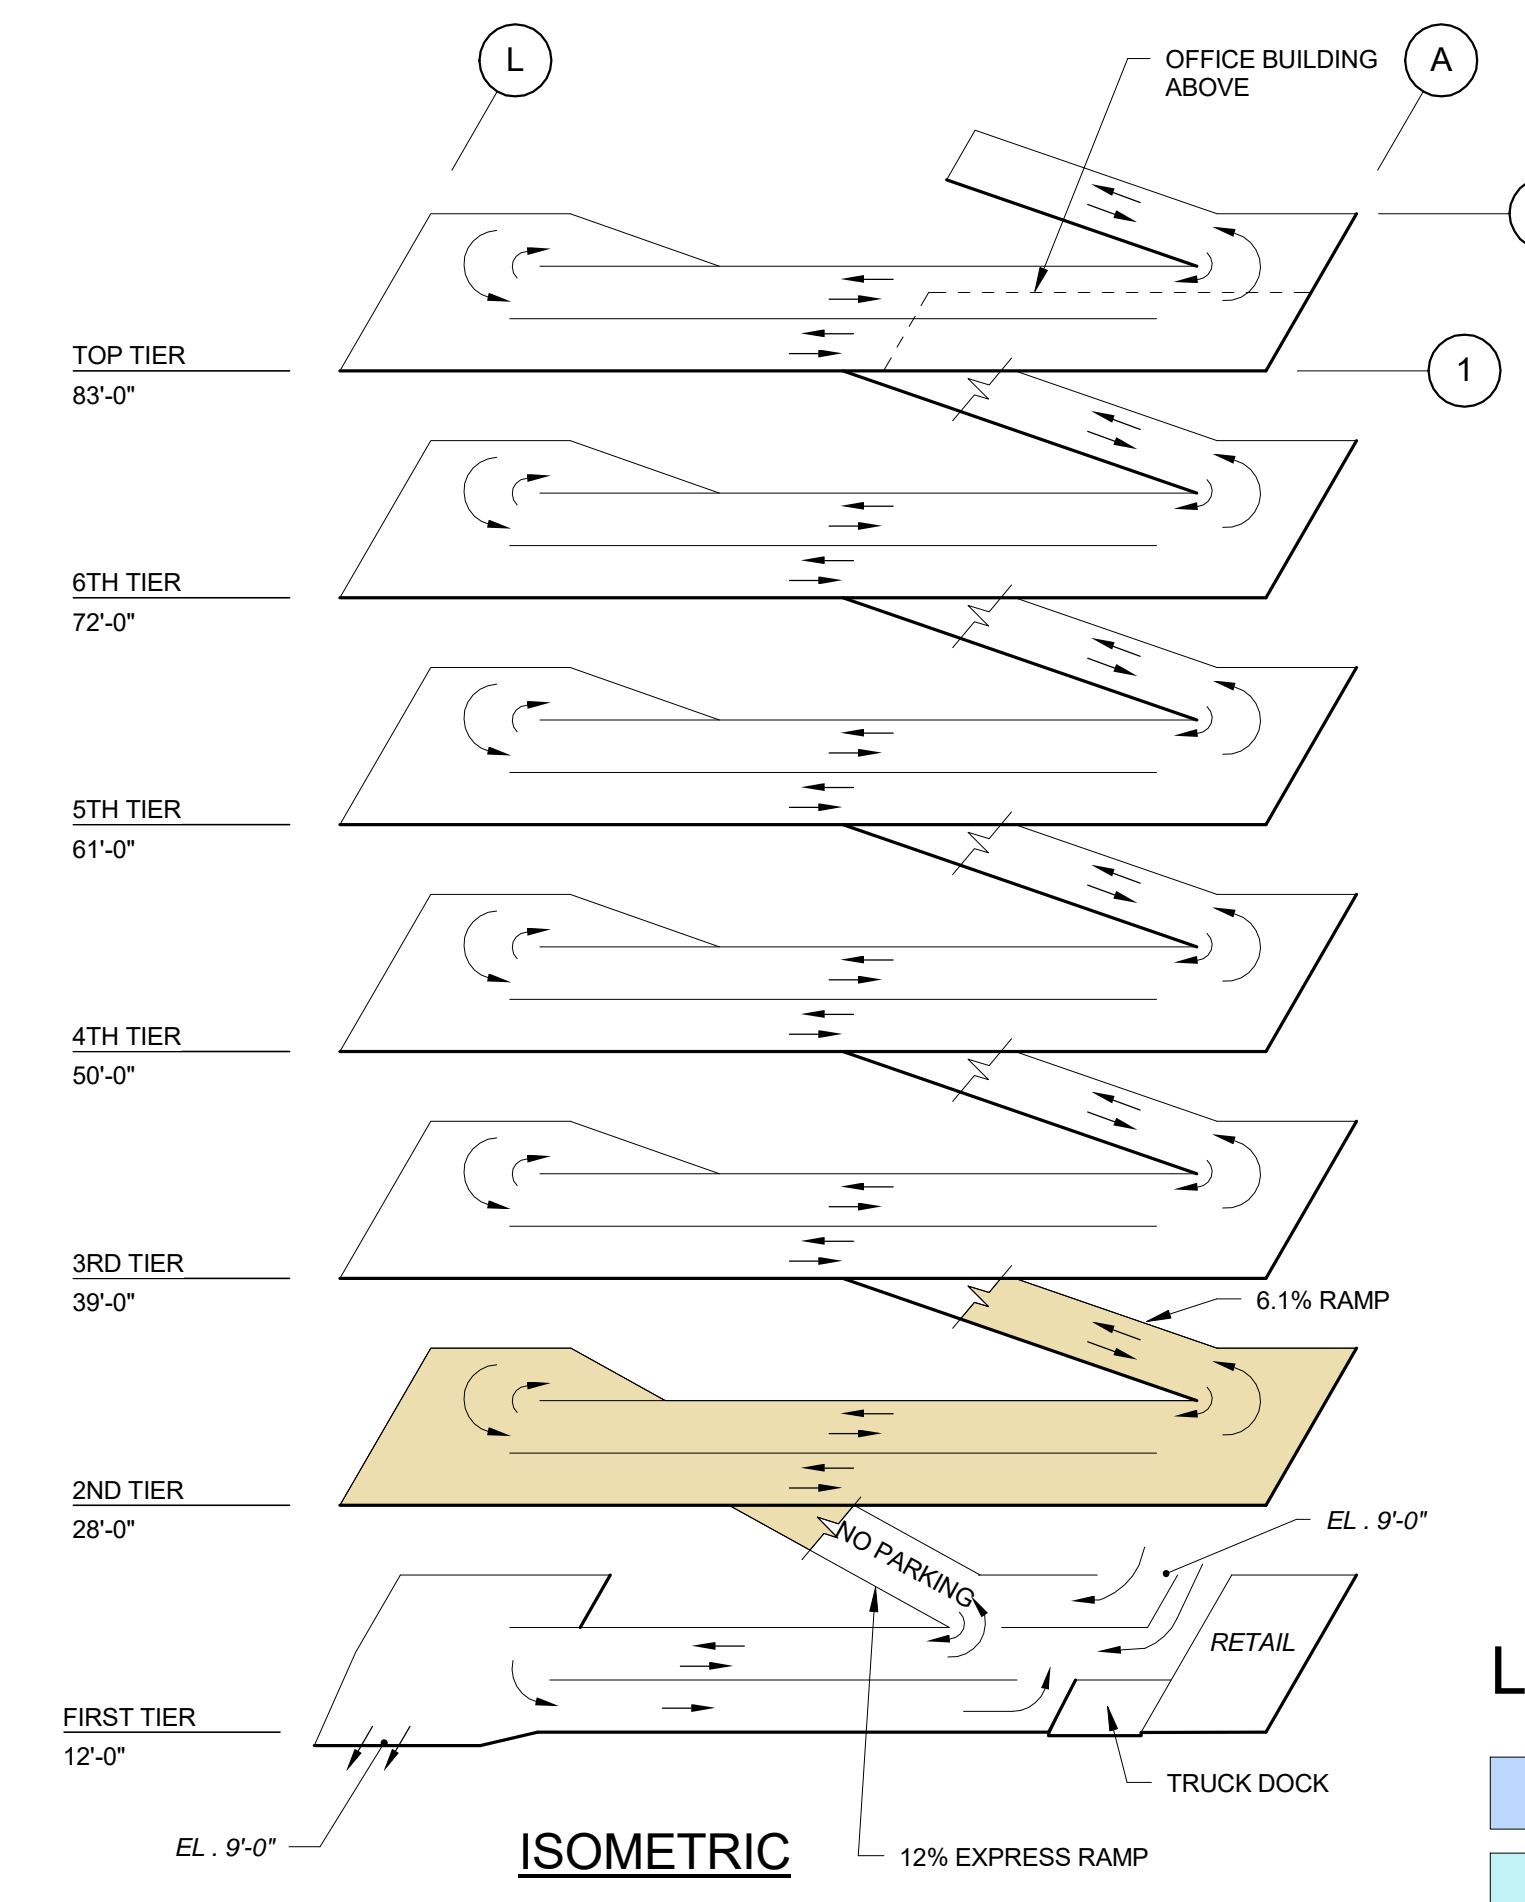


2 SECOND FLOOR GARAGE PLAN
1/8" = 1'-0"


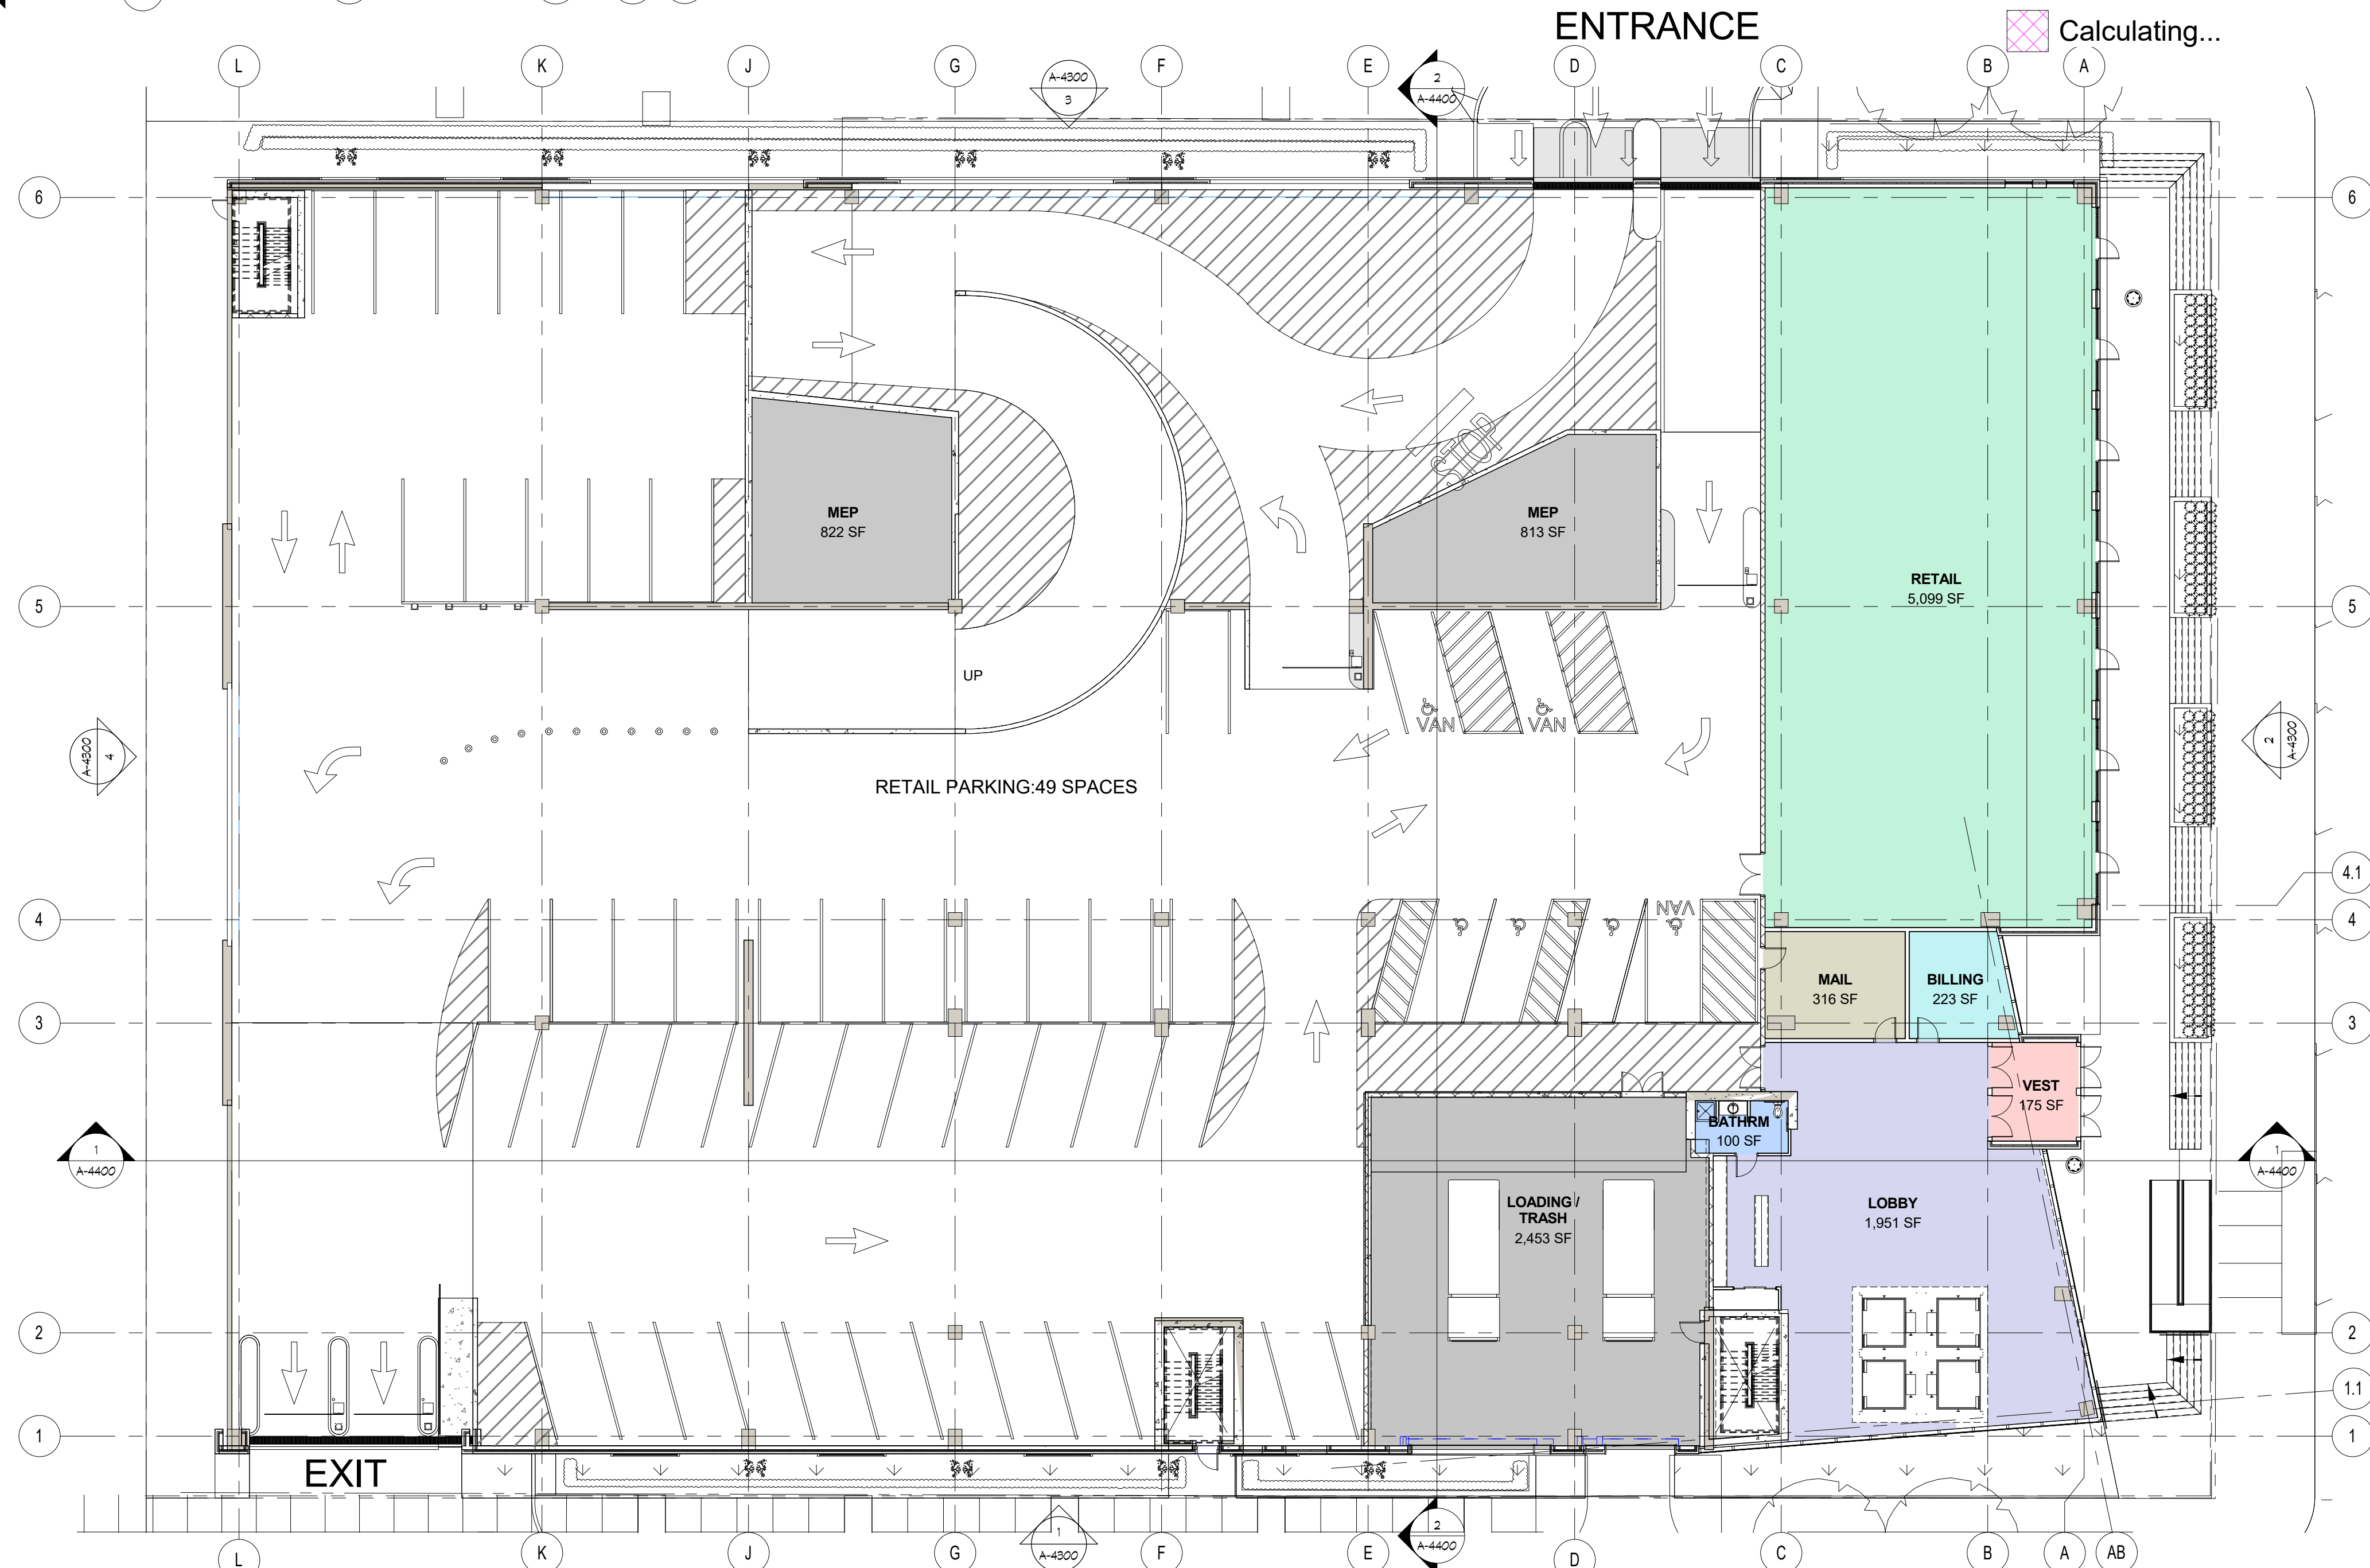


PARKING SCHEDULE 9'-0" STALL

TIER	STANDARD	ACCESSIBLE CAR	ACCESSIBLE VAN	TOTAL
FIRST TIER	43	3	3	49
SECOND TIER	119	2	0	125
THIRD TIER	138	2	0	144
FOURTH TIER	138	2	0	144
FIFTH TIER	138	2	0	144
SIXTH TIER	138	2	0	144
TOP TIER	123	2	0	129
TOTAL	837	15	3	879

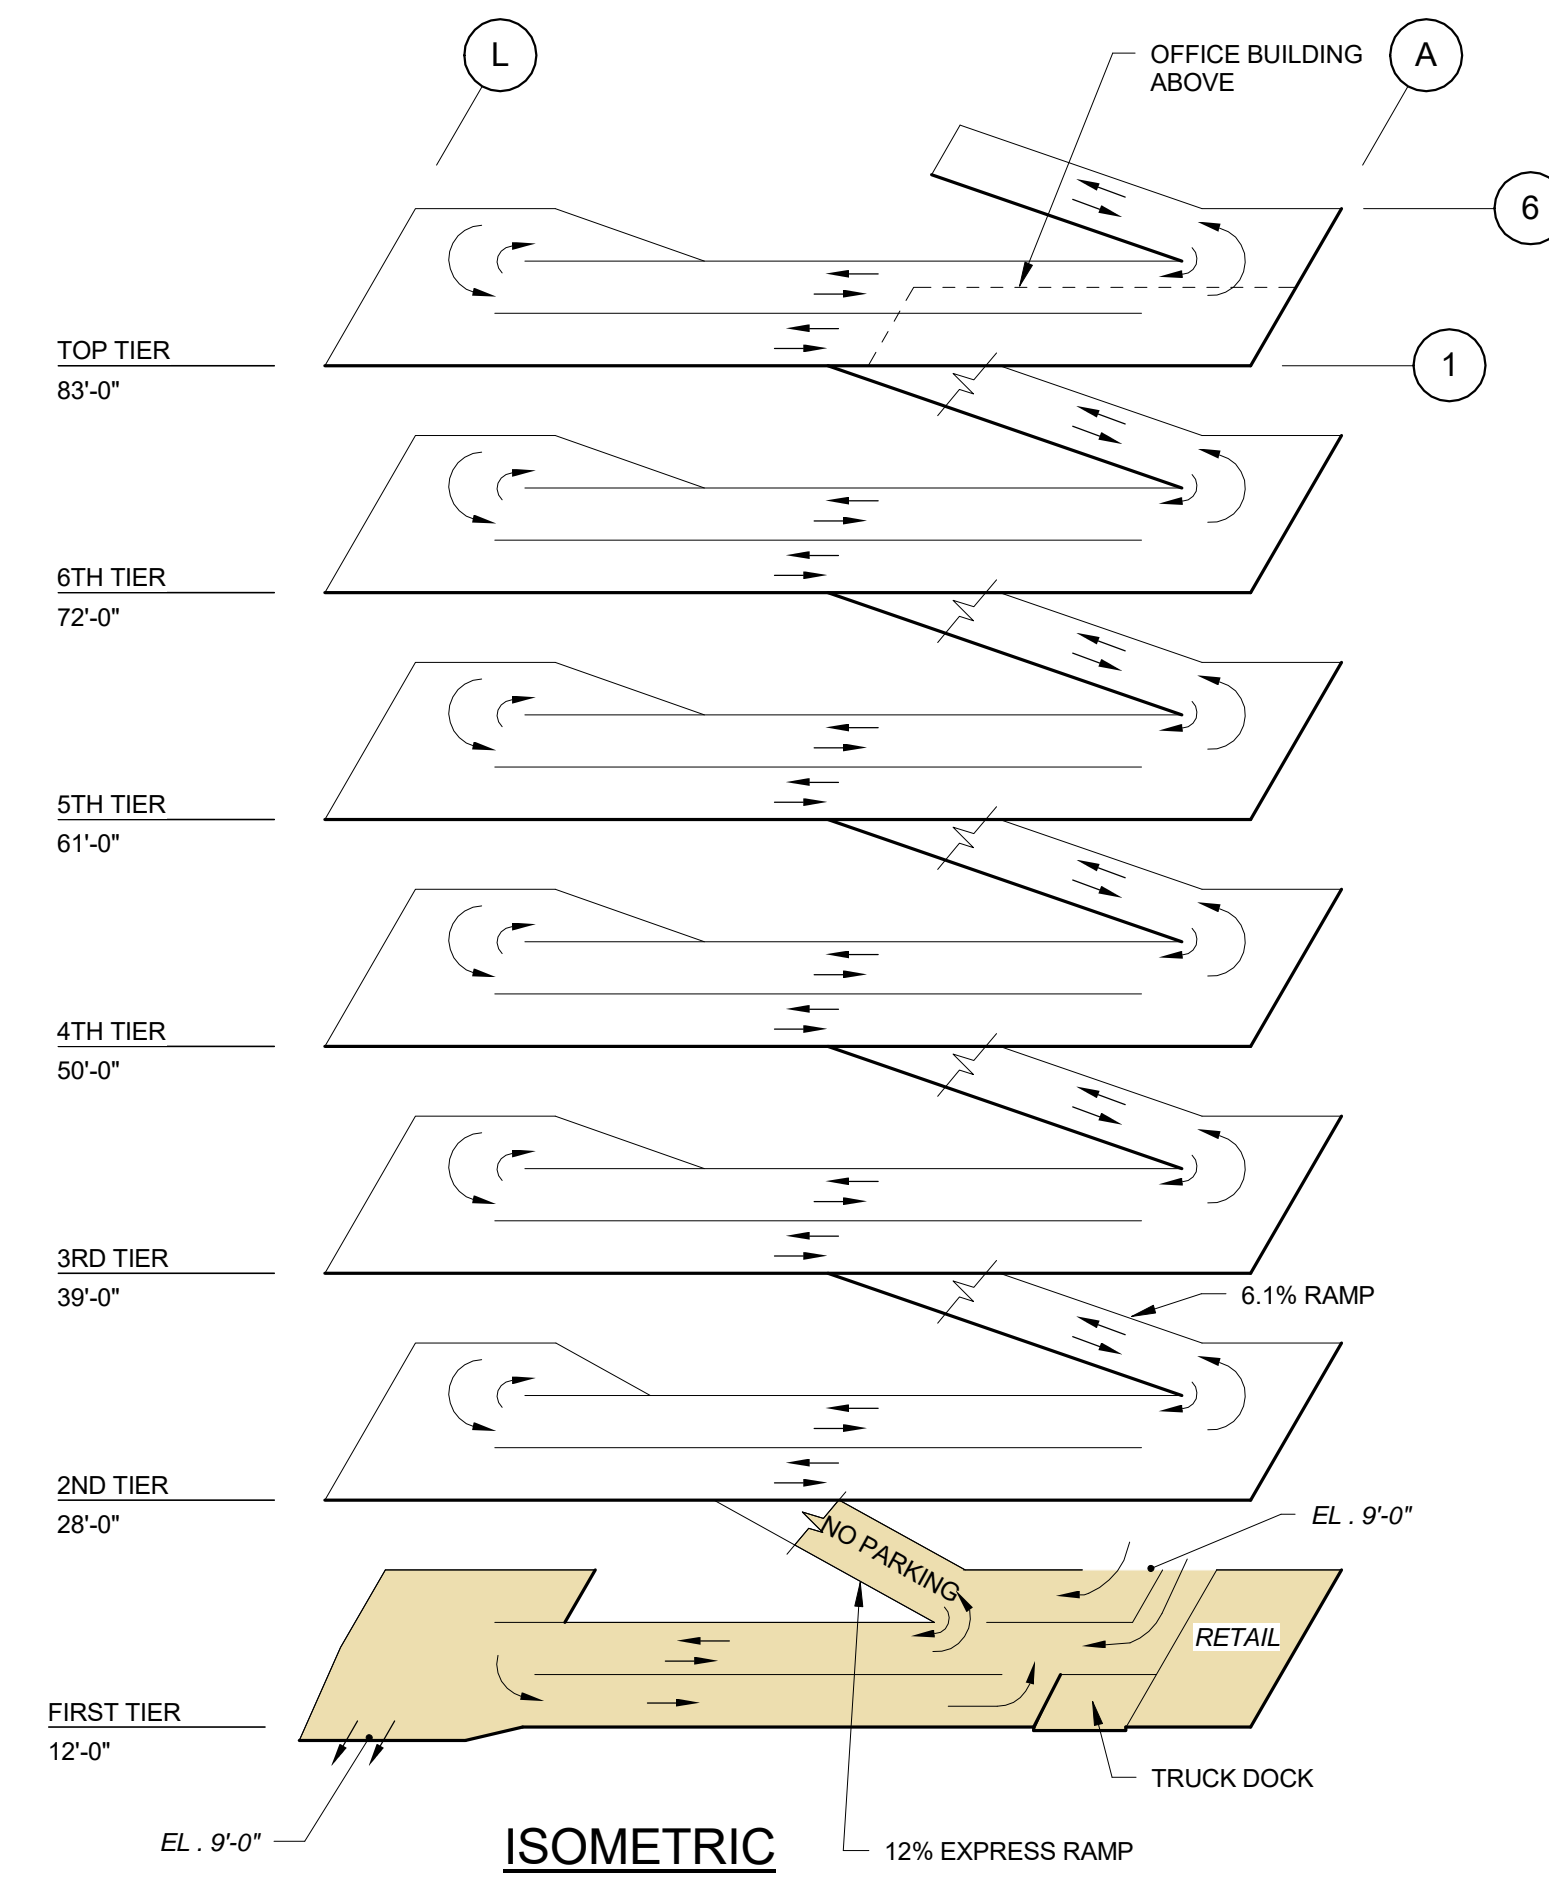

1 FIRST FLOOR GARAGE PLAN
1/8" = 1'-0"

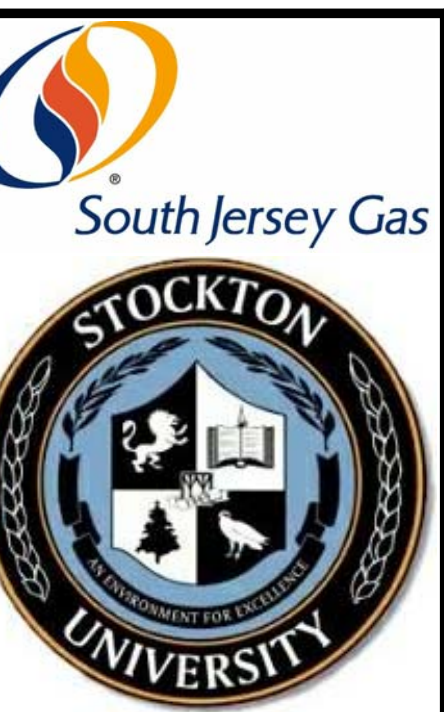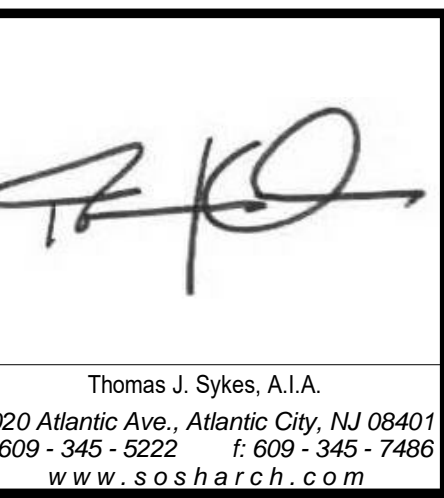

STOCKTON UNIVERSITY
ATLANTIC CITY CAMPUS
PROJECT
and
SOUTH JERSEY GAS
CORPORATE
HEADQUARTERS
Atlantic Avenue & Albany
Avenue
Atlantic City, NJ

ISSUE
CAFRA / CRDA
SUBMISSION - 02/08/16

SUBMISSIONS

No.	Date	Description

DRAWING TITLE:
FIRST & SECOND
FLOOR GARAGE
PLANS

DRAWN BY: gx
REV. BY: JD
PROJECT NO.:
15012.00
DRAWING NO.:
A-3101