




1 FIRST FLOOR OFFICE PLAN
1/8" = 1'-0"

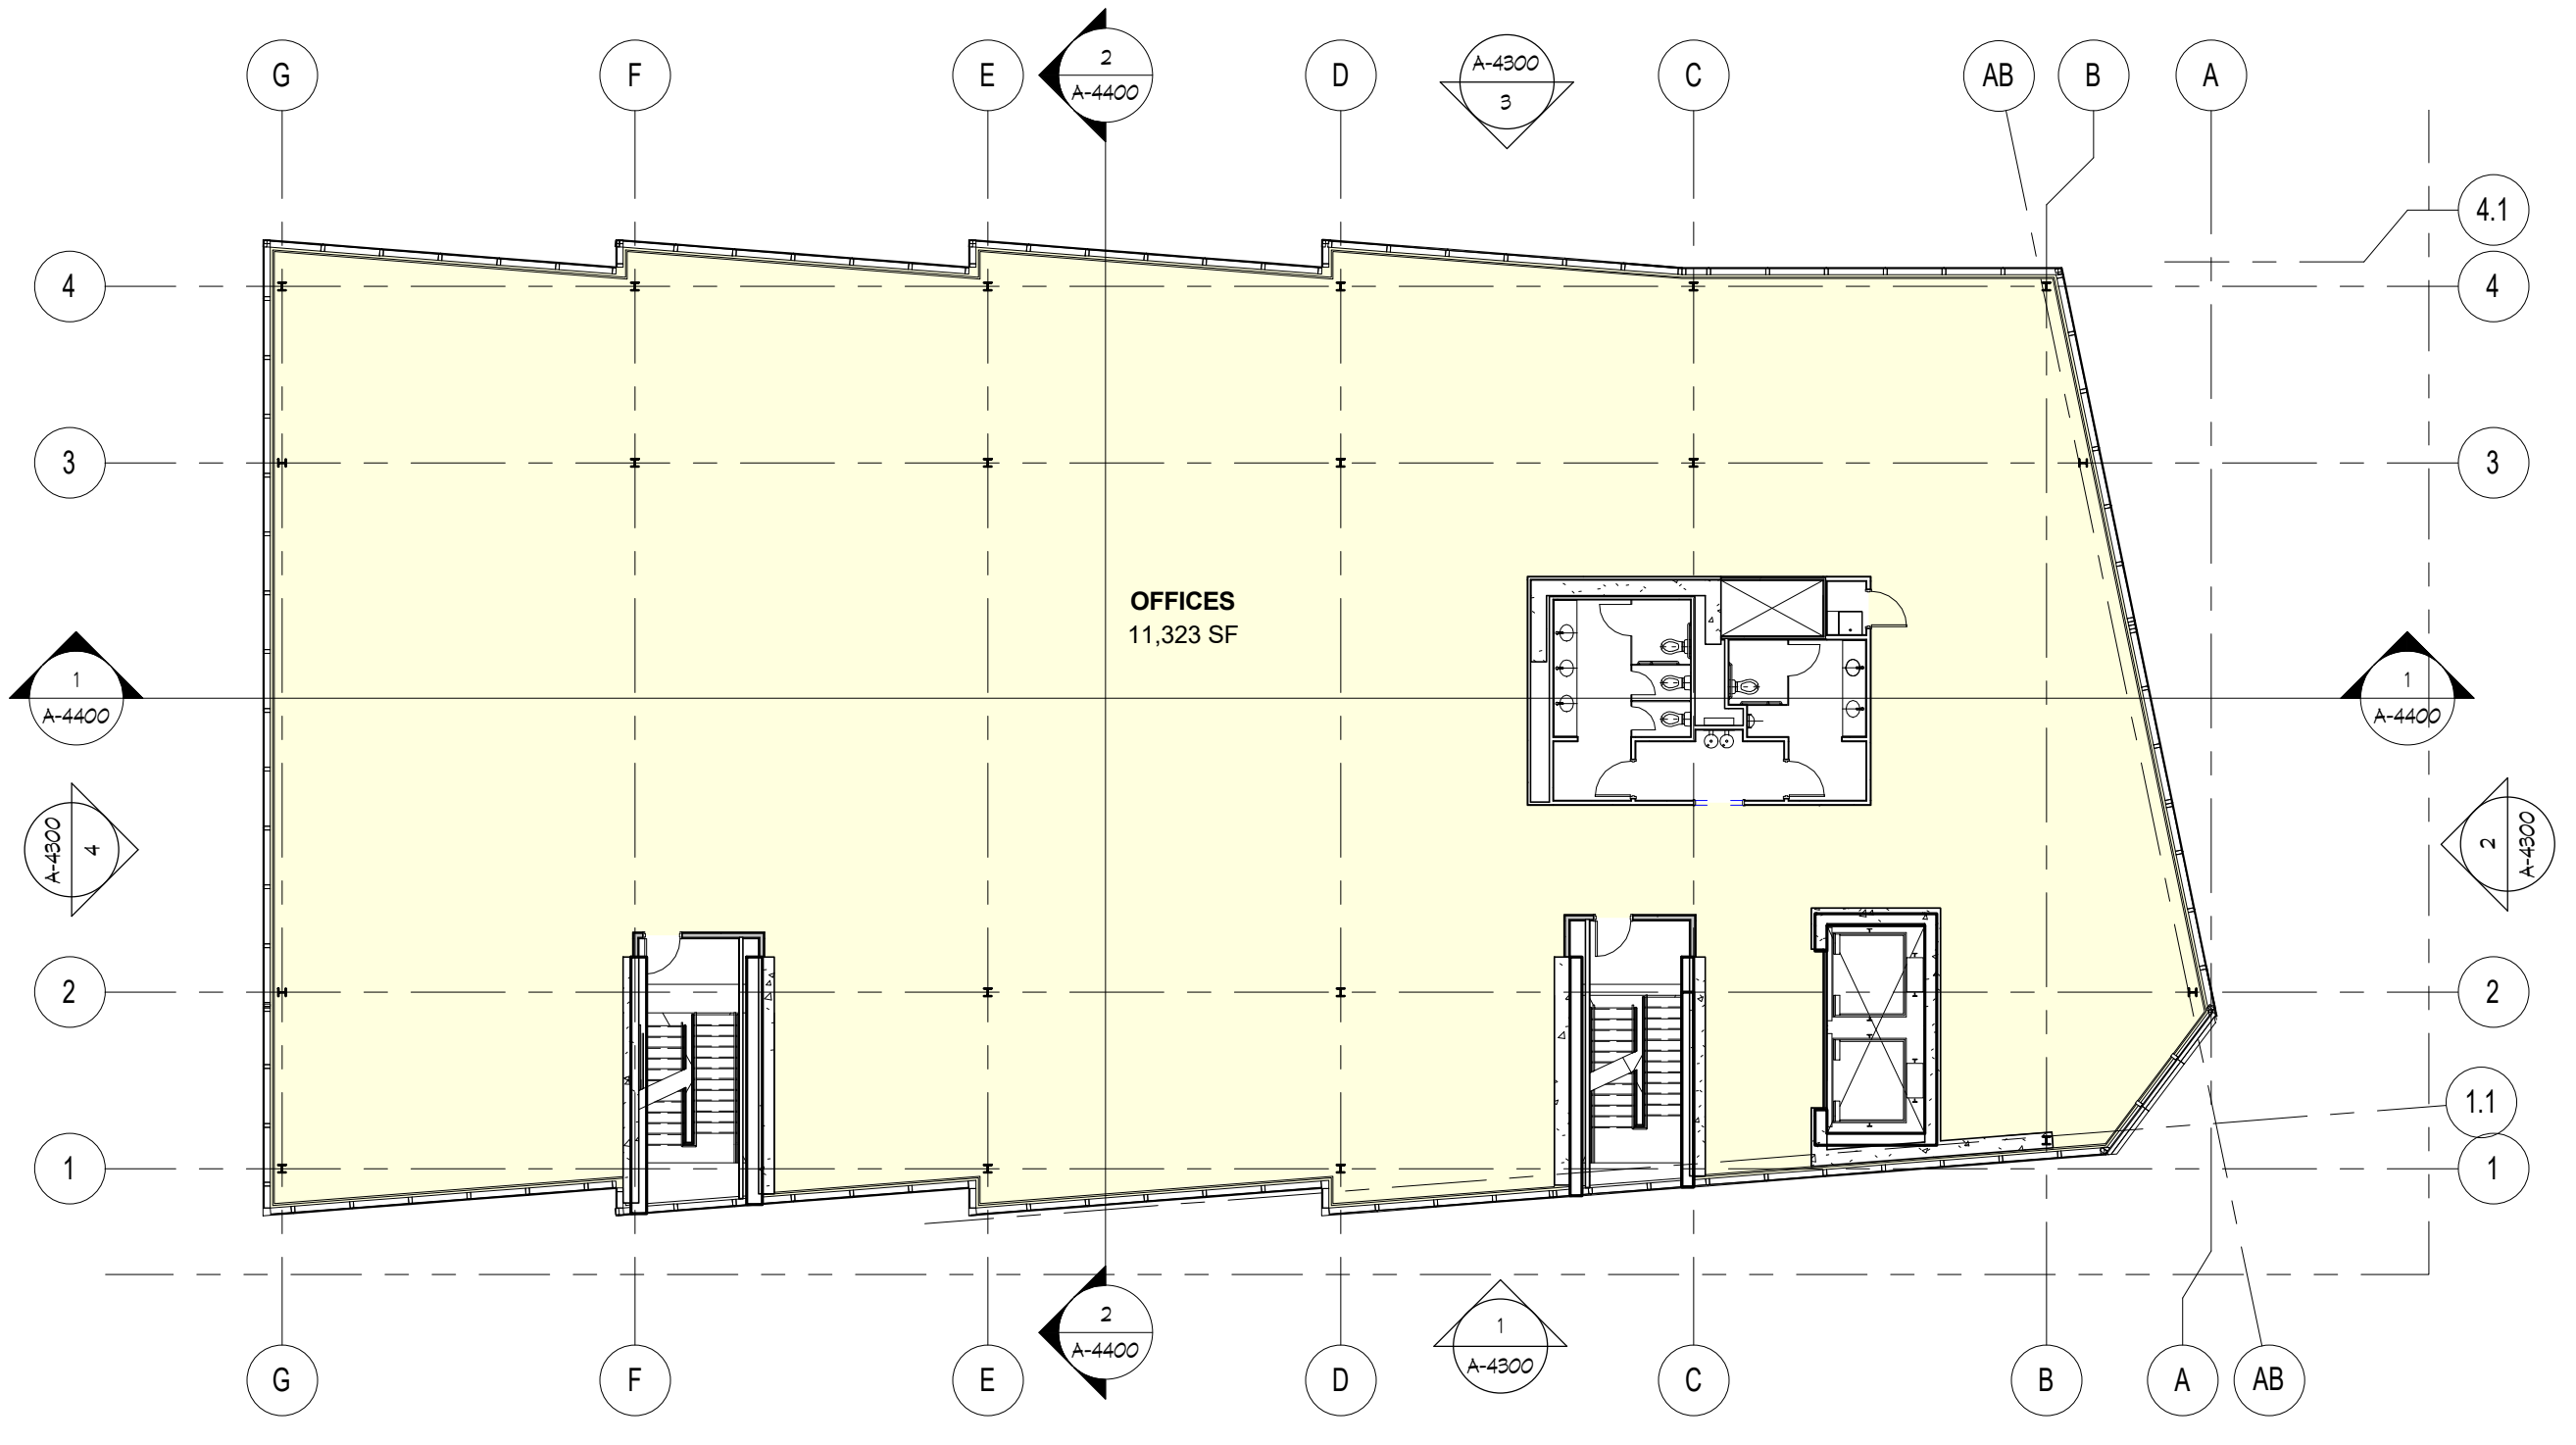

4 FOURTH FLOOR OFFICE PLAN
1/8" = 1'-0"

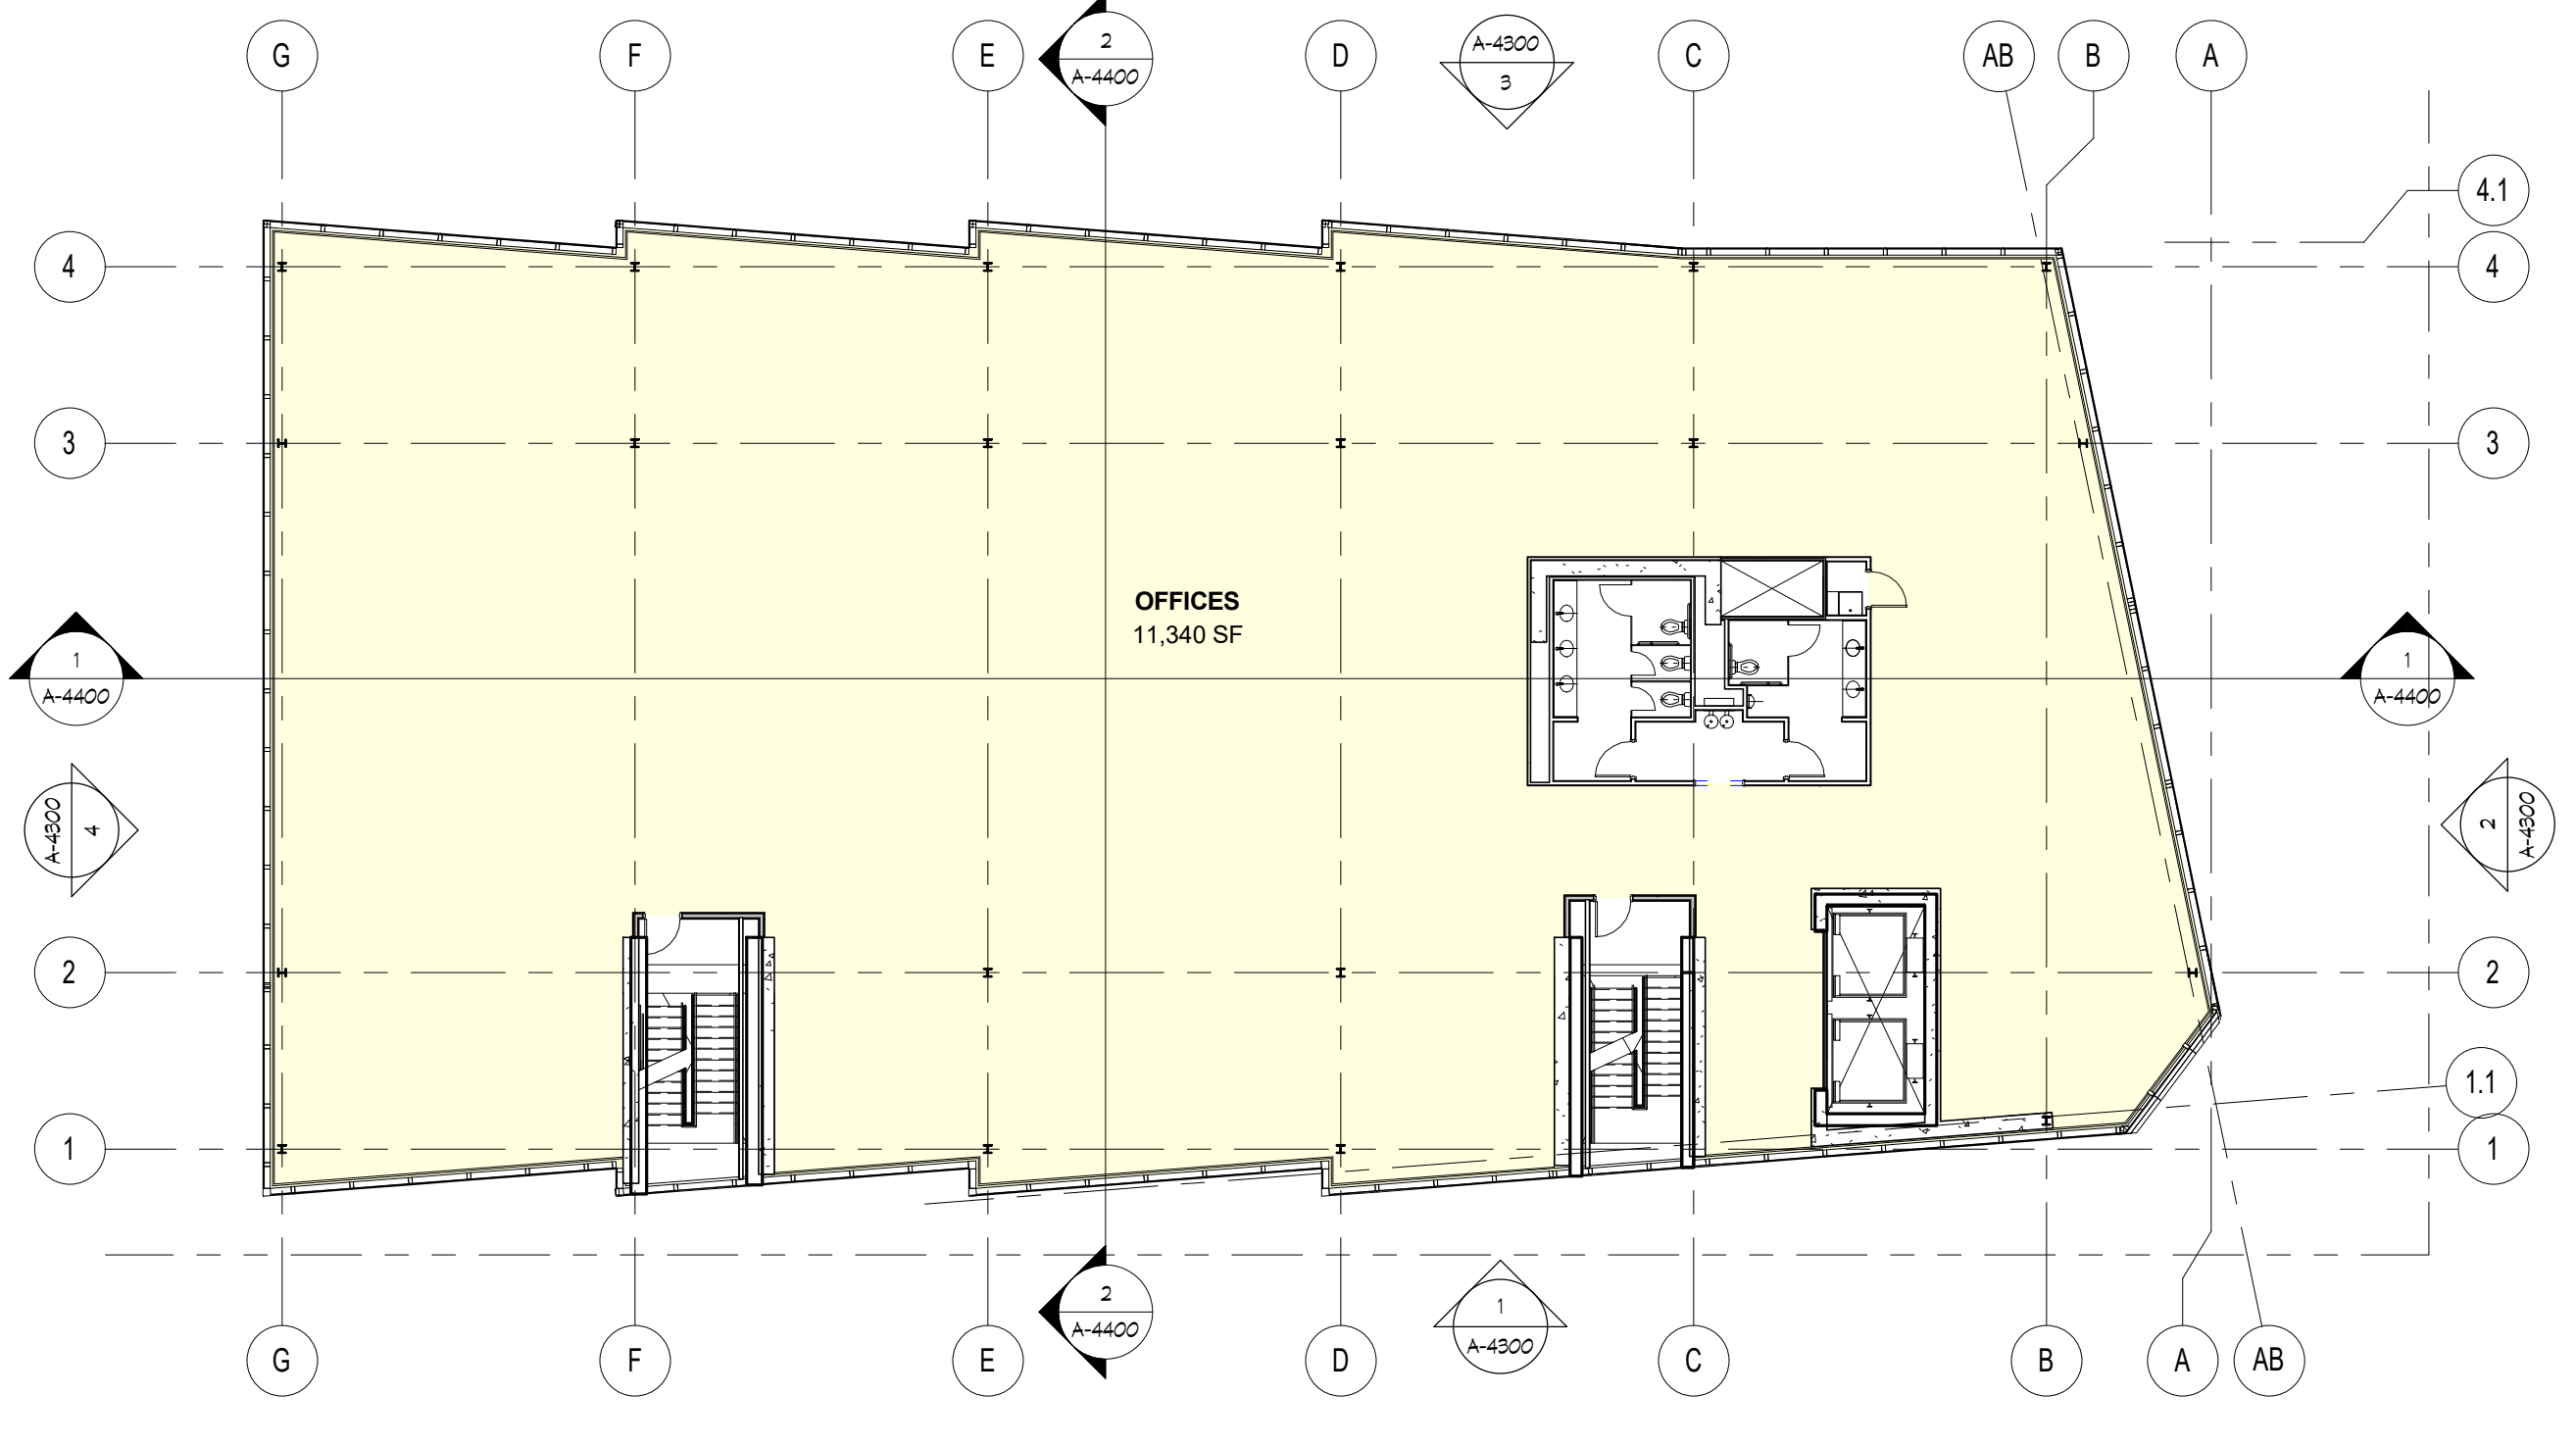

3 THIRD FLOOR OFFICE PLAN
1/8" = 1'-0"

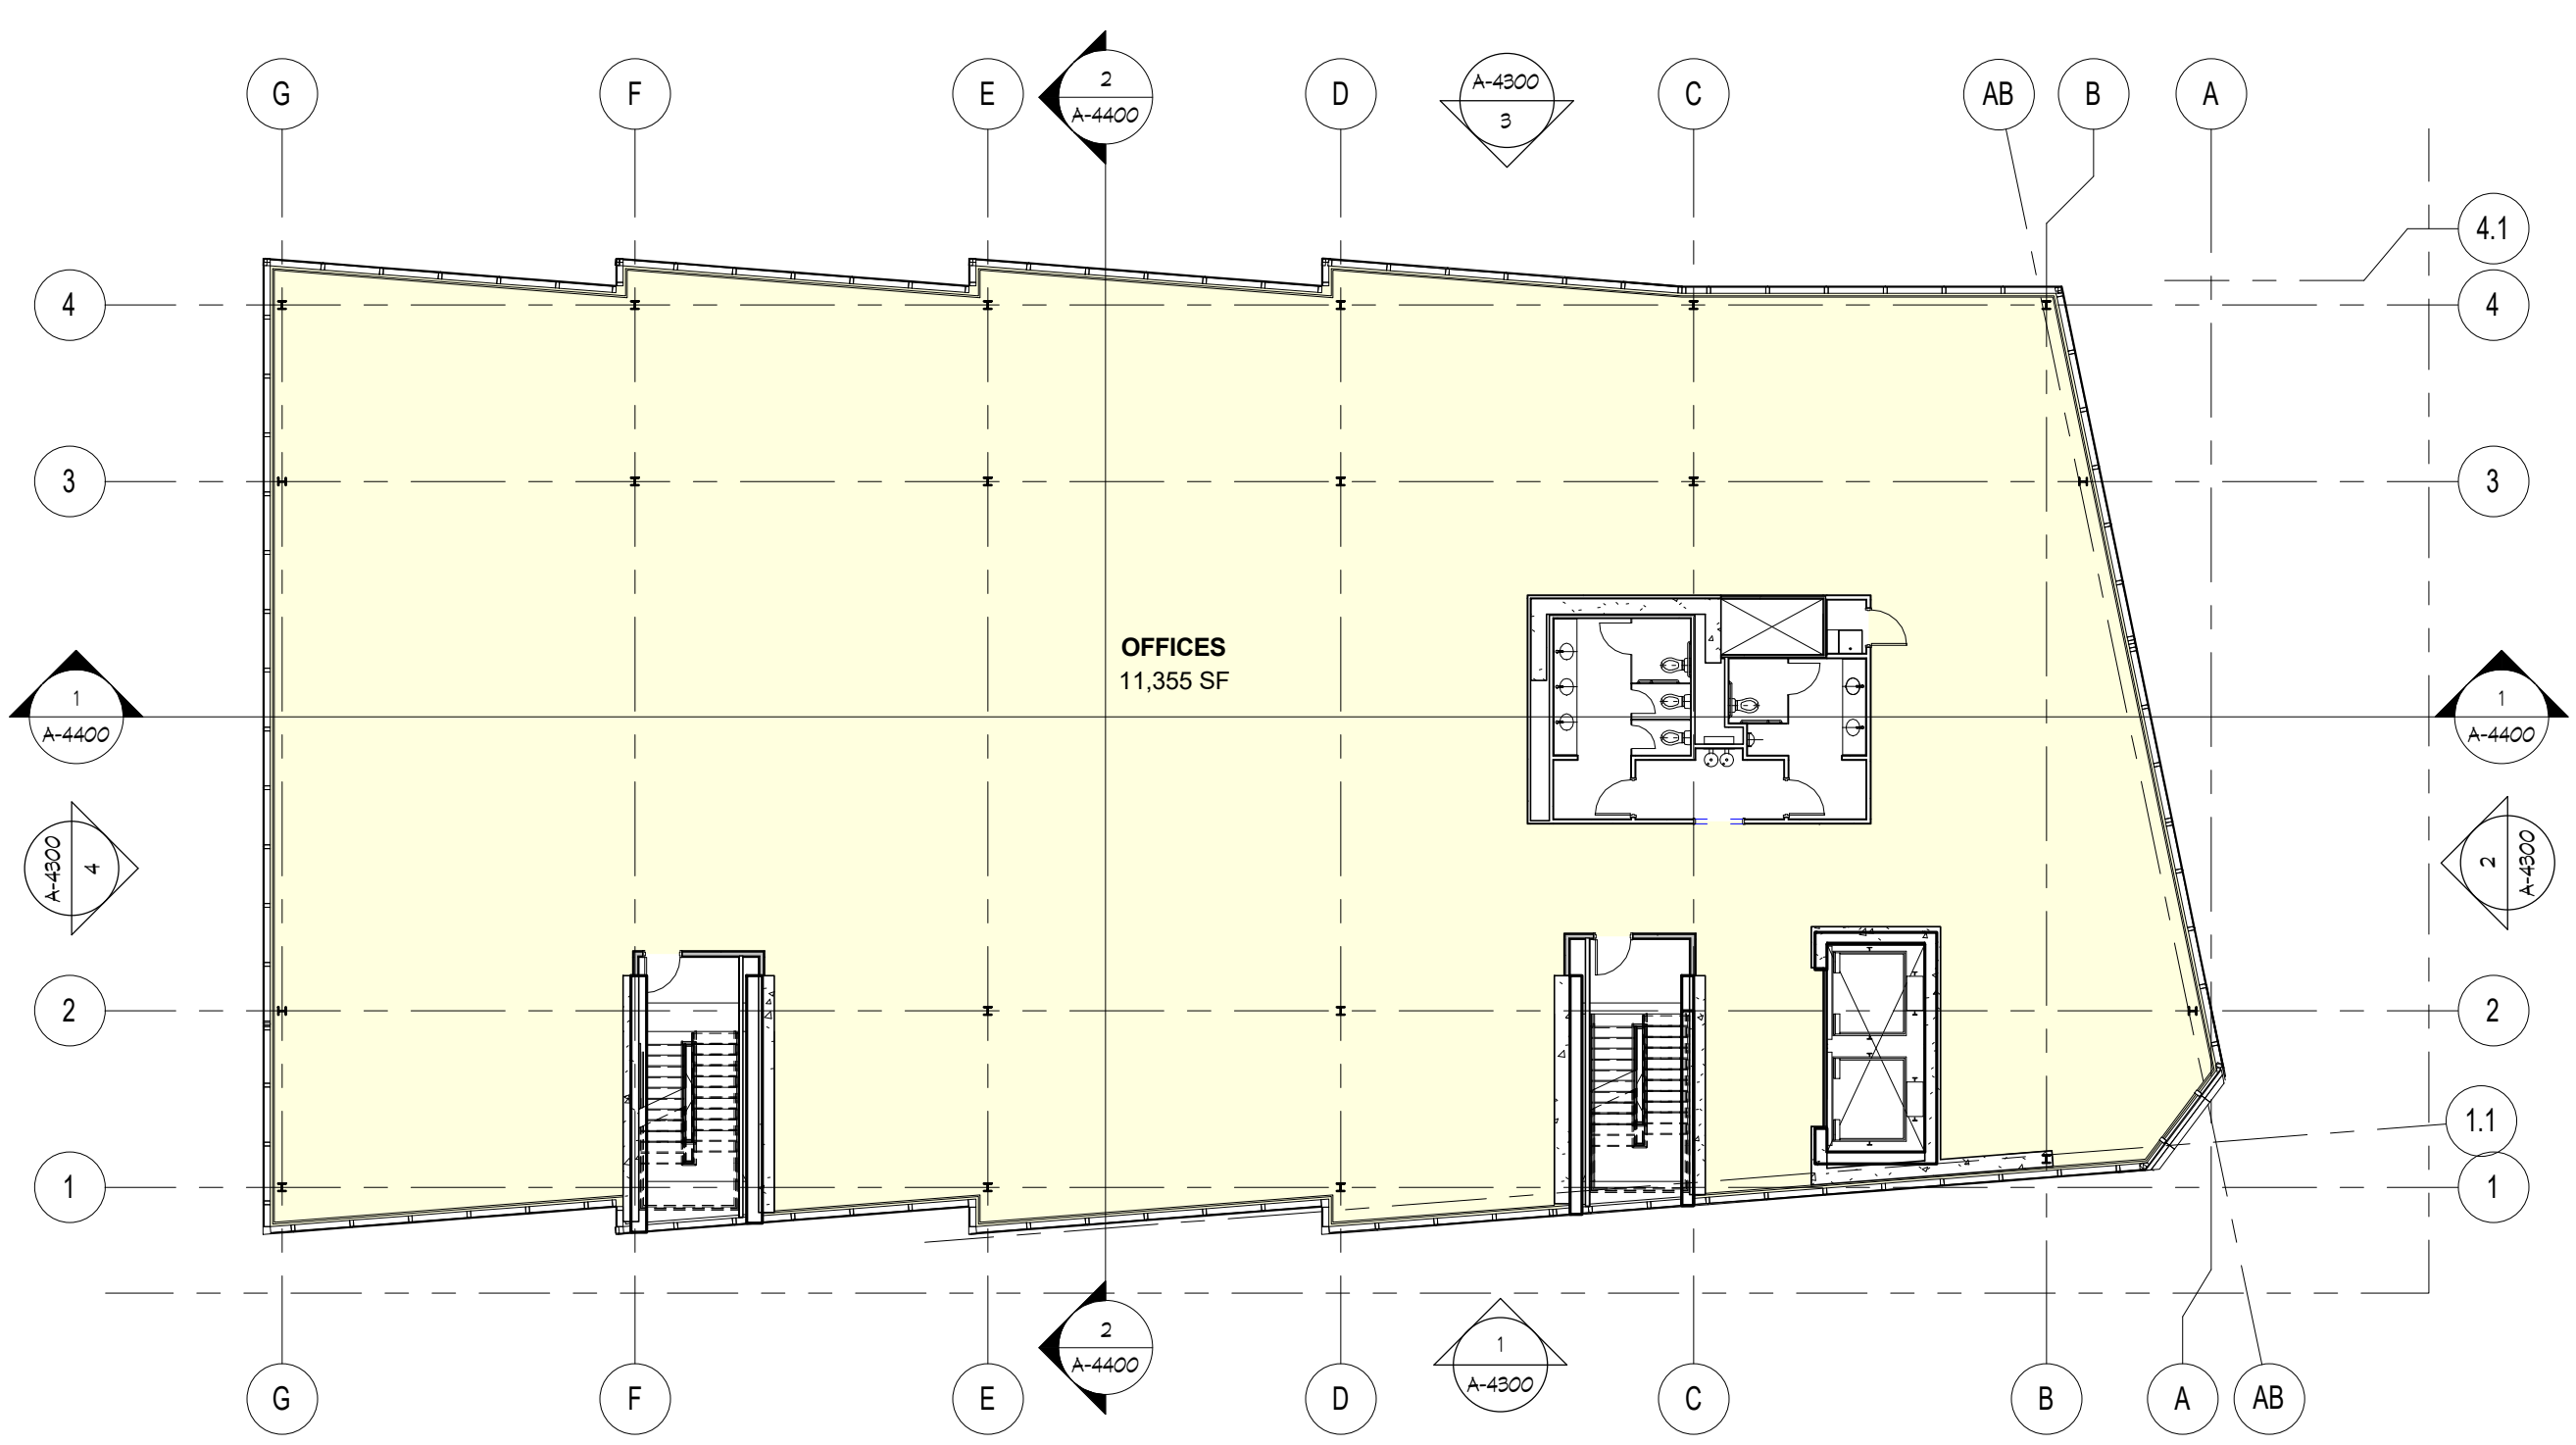


2 SECOND FLOOR OFFICE PLAN
1/8" = 1'-0"

Legend


OFFICES

Calculating...

 

Thomas J. Sykes A.I.A.

Thomas J. Sykes, A.I.A.
1020 Atlantic Ave., Atlantic City, NJ 08401
t: 609 - 345 - 5222 f: 609 - 345 - 7496
www.s.s.s.h.a.r.c.d.m

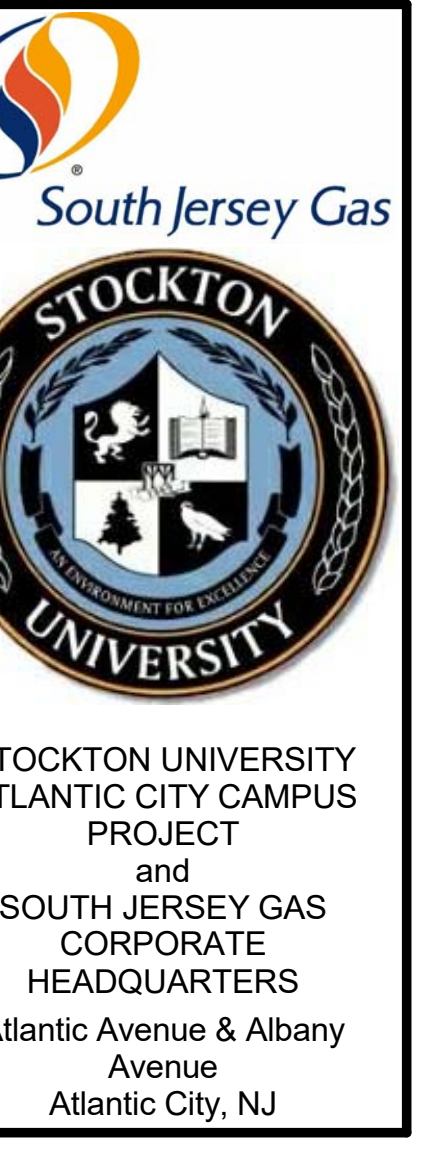

ISSUE
CAFRA / CRDA
SUBMISSION - 02/08/16

SUBMISSIONS

No.	Date	Description

DRAWING TITLE:
FIRST thru FOURTH
FLOOR OFFICE PLANS

DRAWN BY: gx	DRAWING NO. A-4101
REV. BY: JD	
PROJECT NO.: 15012.00	

C:\temp\15012\CAD\15012_01.dwg