




11 ELEVATION - CANOPY
1/8" = 1'-0"

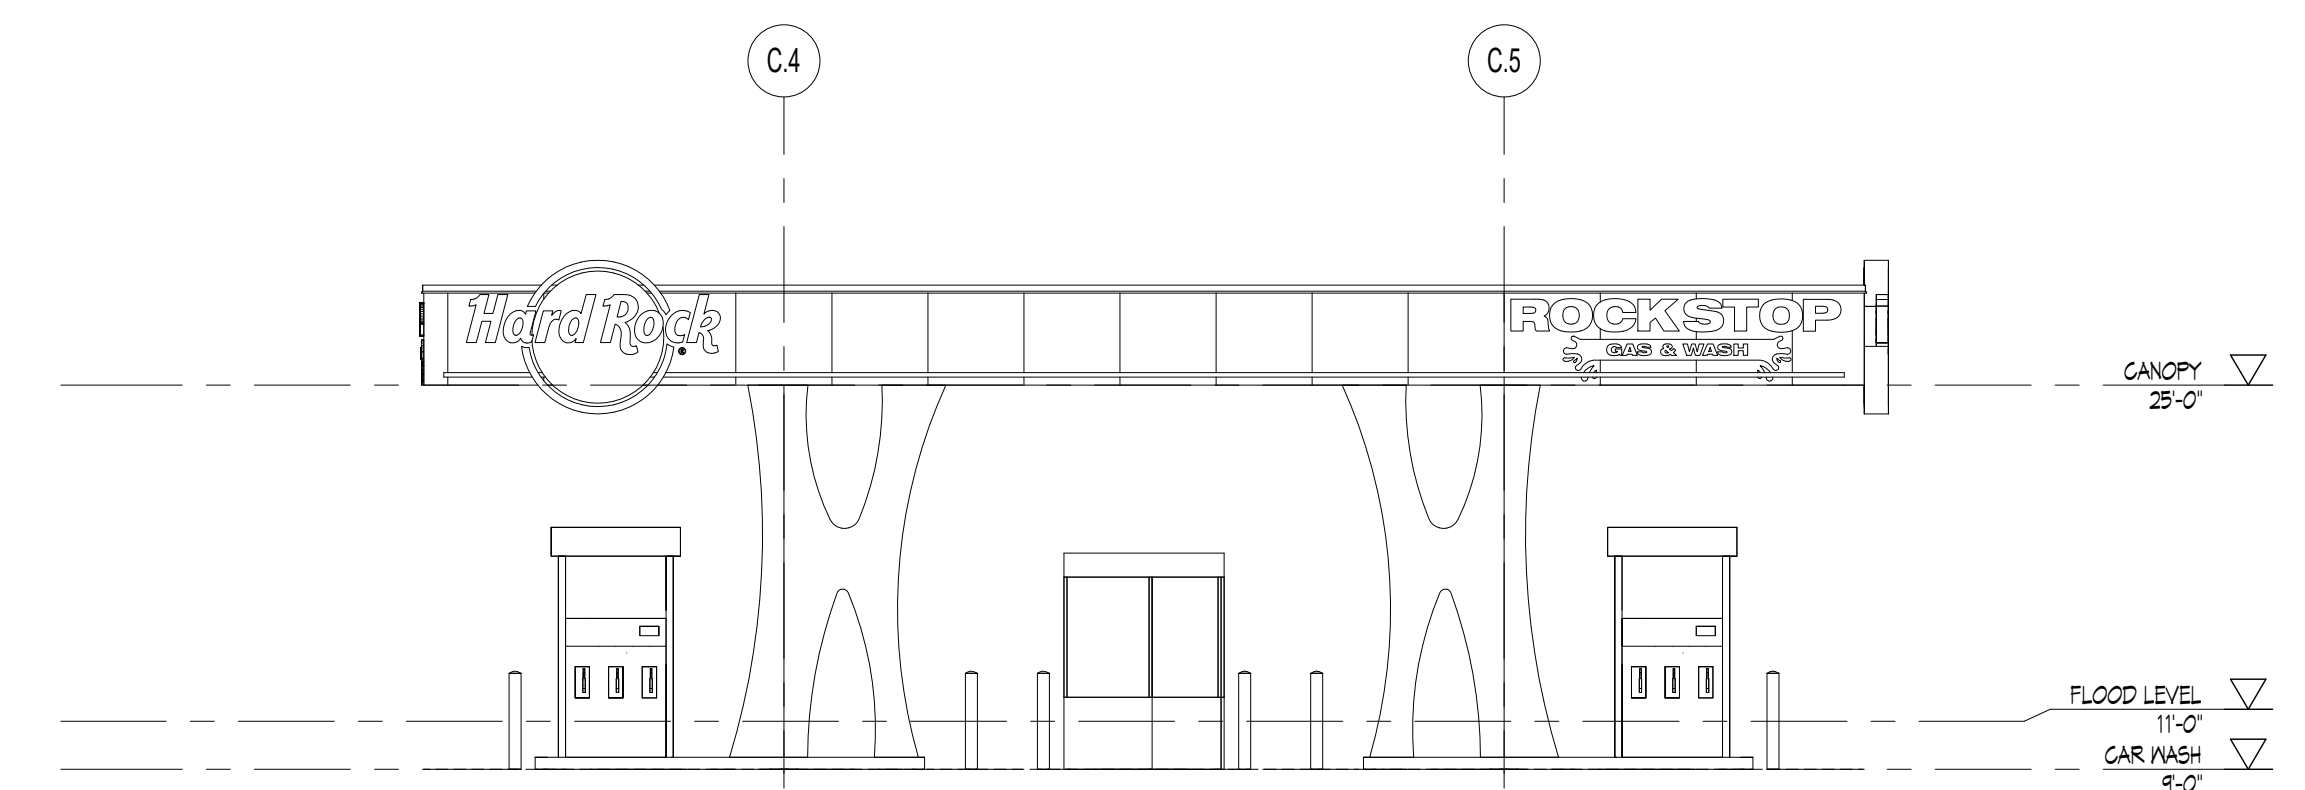


12 ELEVATION - CANOPY
1/8" = 1'-0"

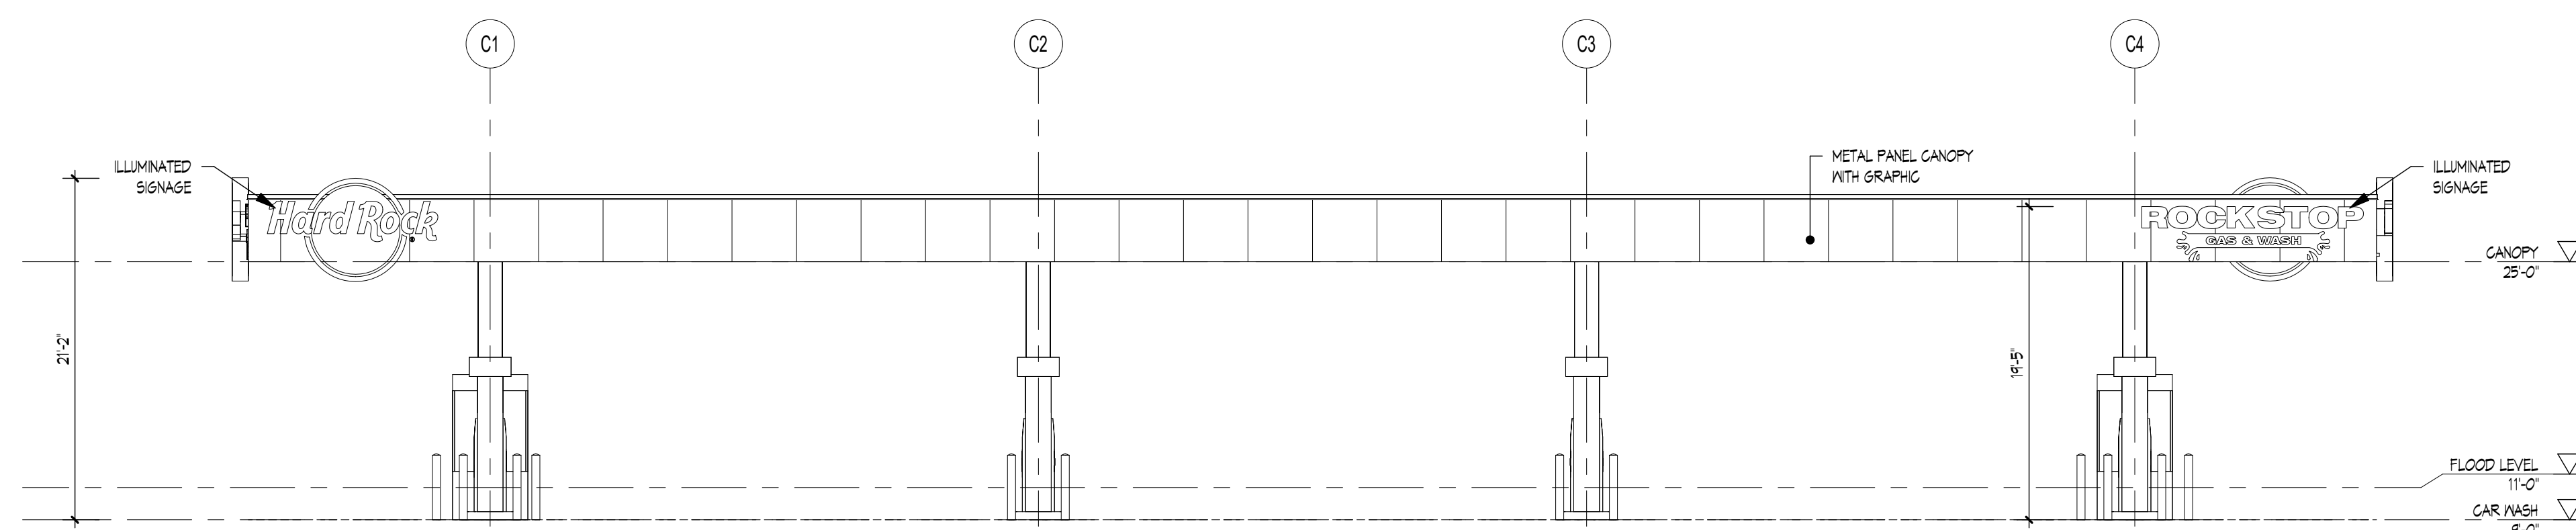

9 ELEVATION - CANOPY
1/8" = 1'-0"

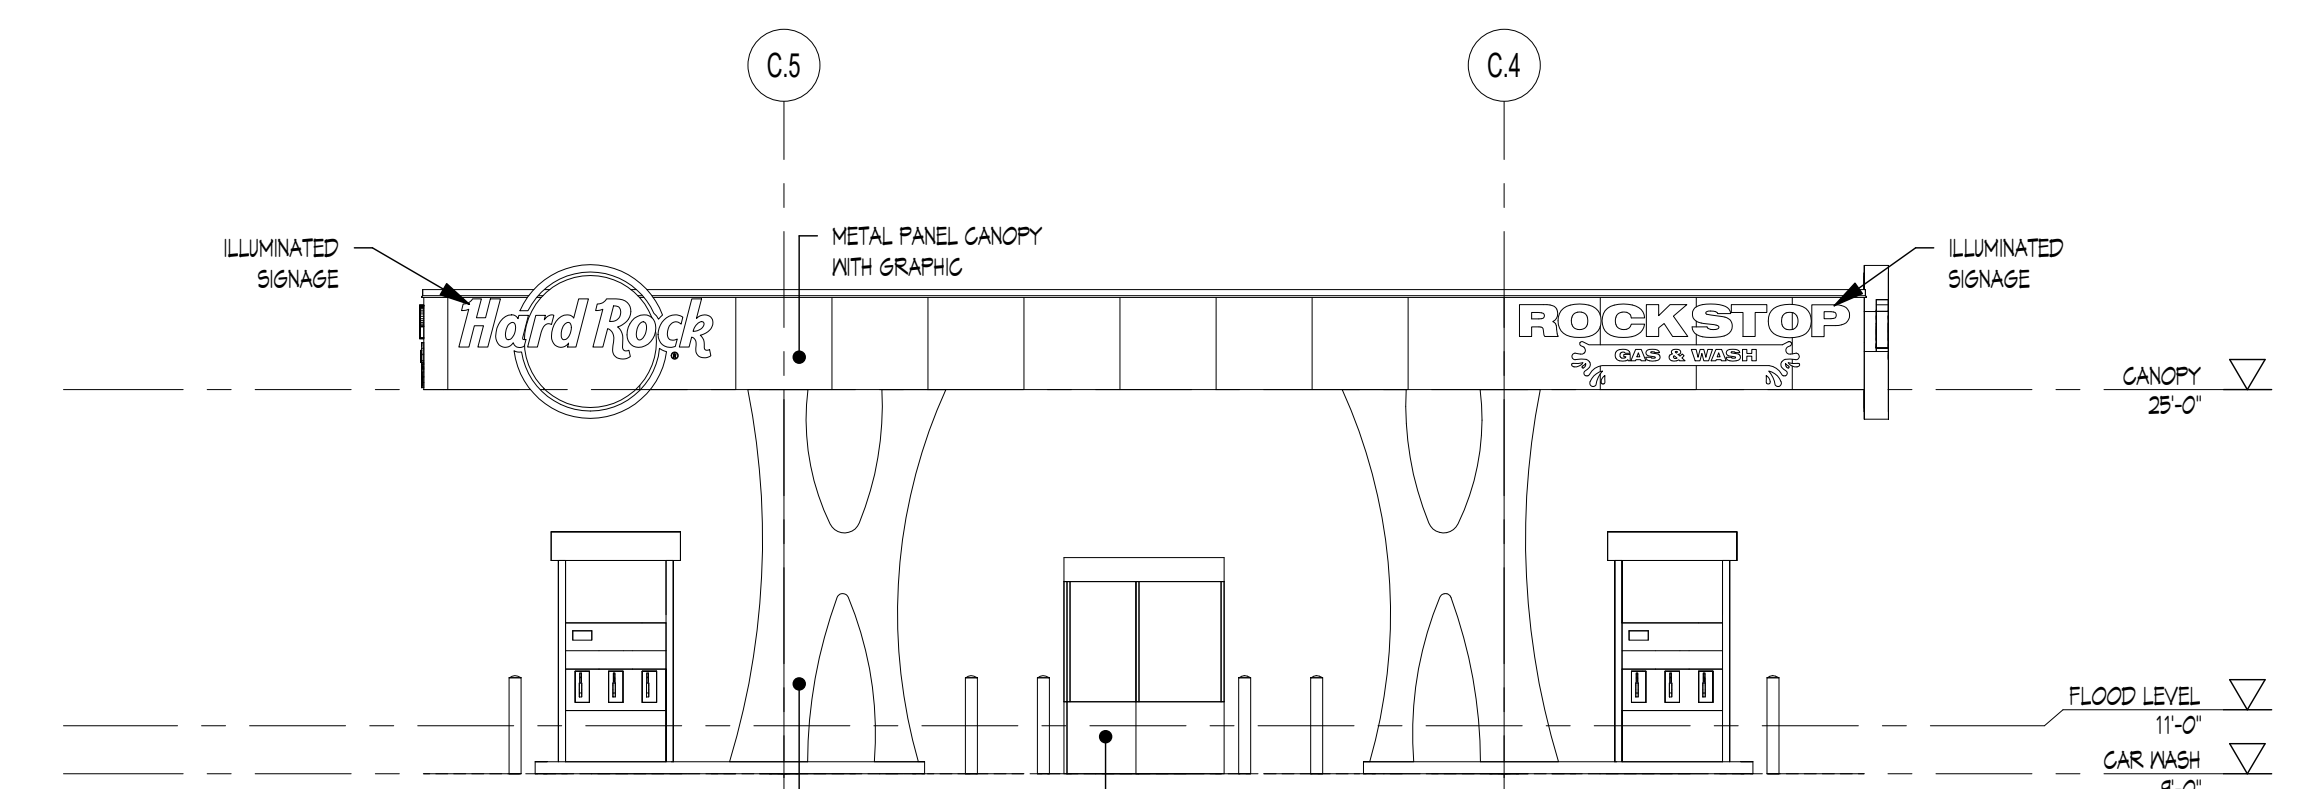


10 ELEVATION - CANOPY
1/8" = 1'-0"

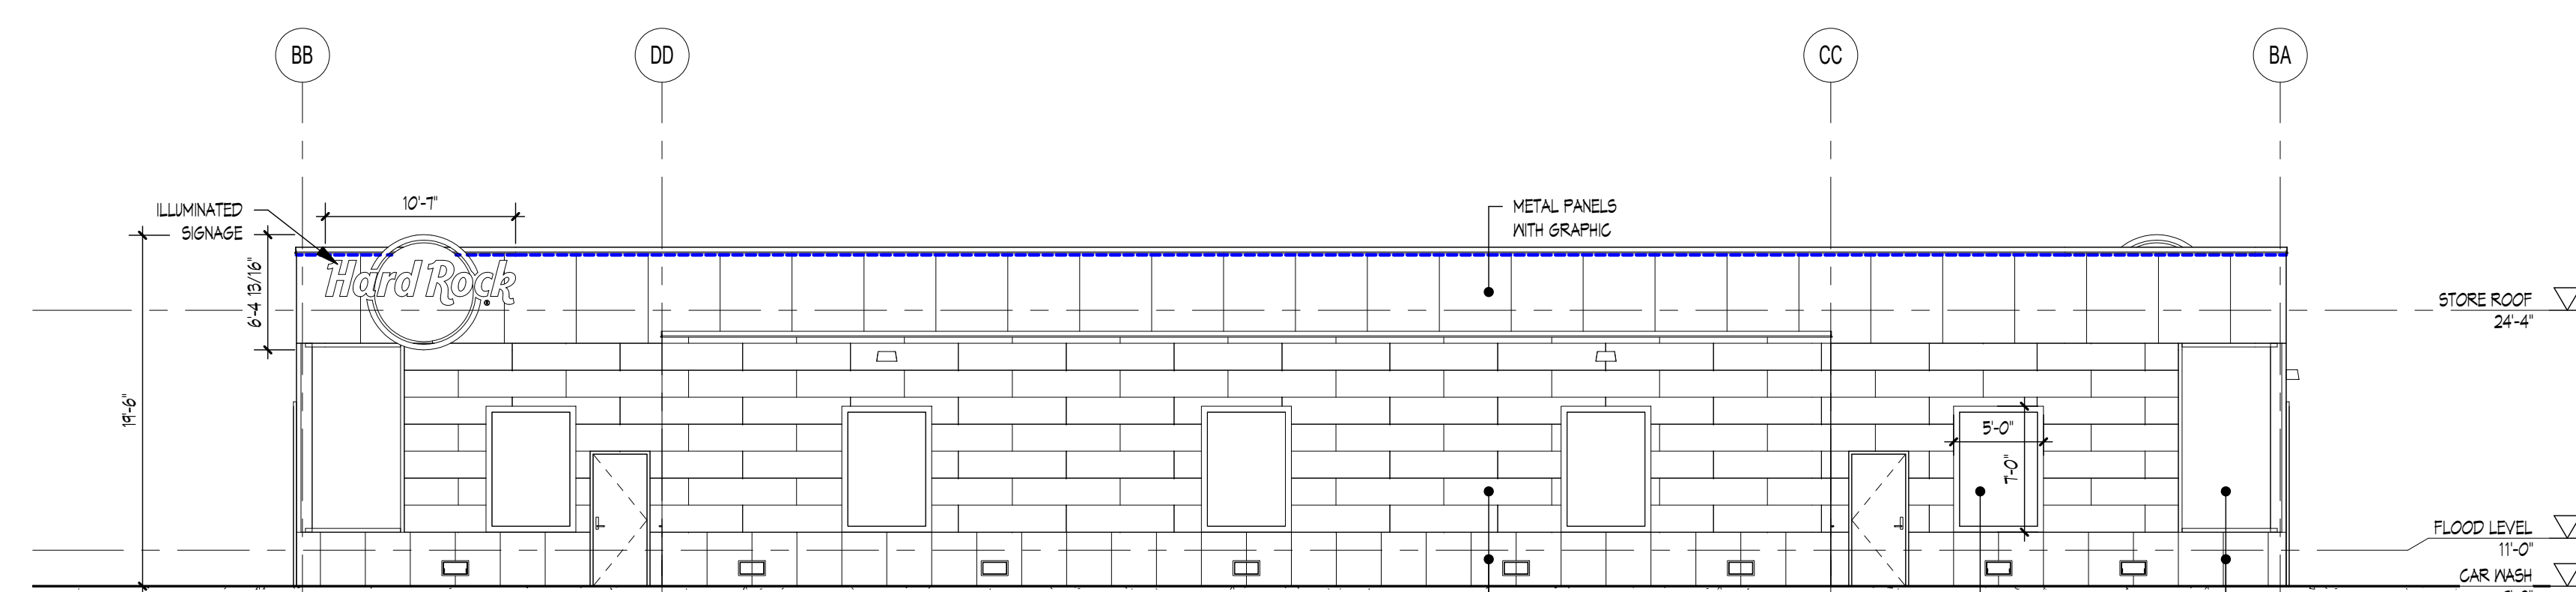


1 ELEVATION - CAR WASH
1/8" = 1'-0"

FACTORY AREA: 2,056 SF
SIGNAGE AREA: 245 SF
SIGNAGE = 12% = 25%

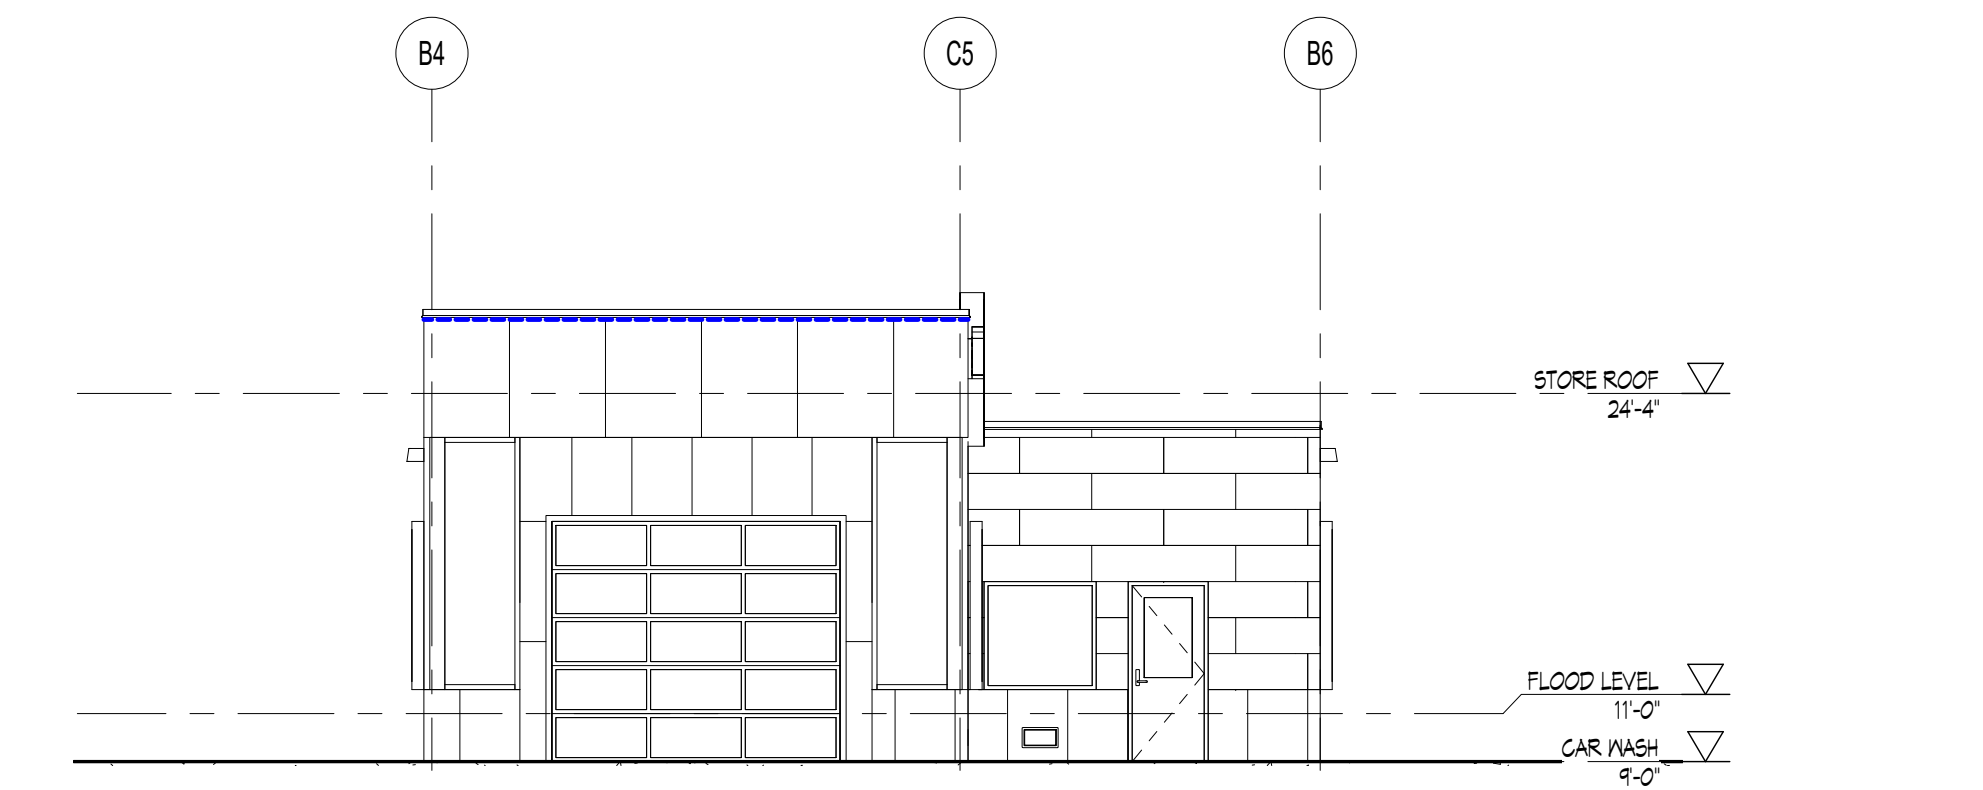


8 ELEVATION - CAR WASH
1/8" = 1'-0"

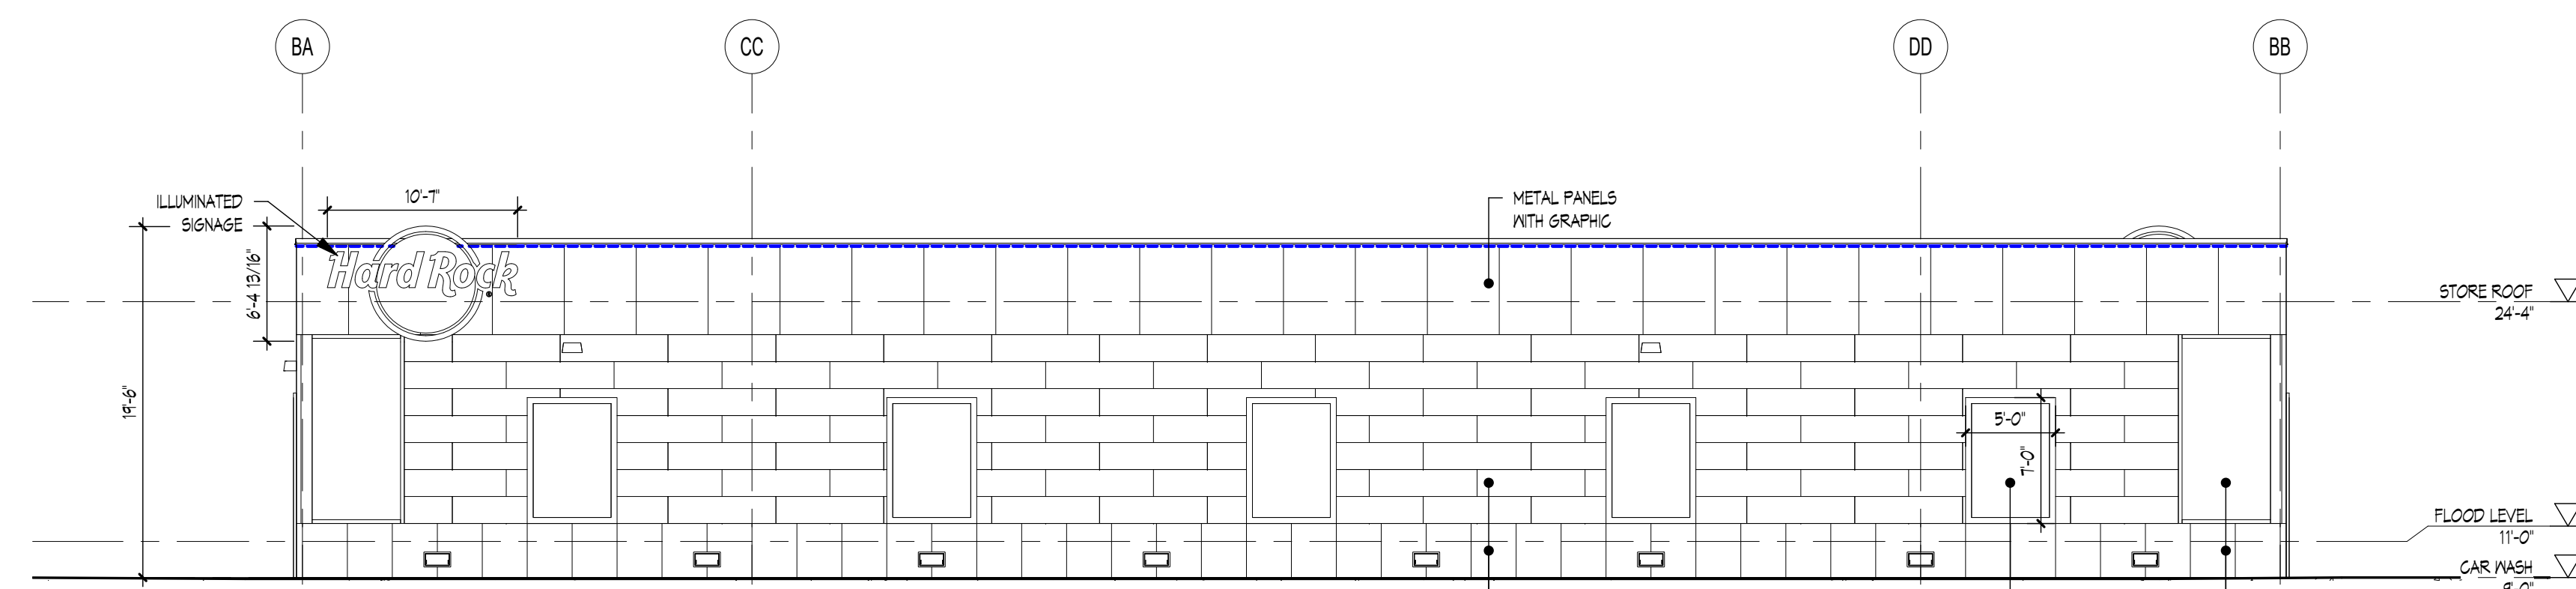

5 ELEVATION - CAR WASH
1/8" = 1'-0"

FACTORY AREA: 2,066 SF
SIGNAGE AREA: 245 SF
SIGNAGE = 12% = 25%

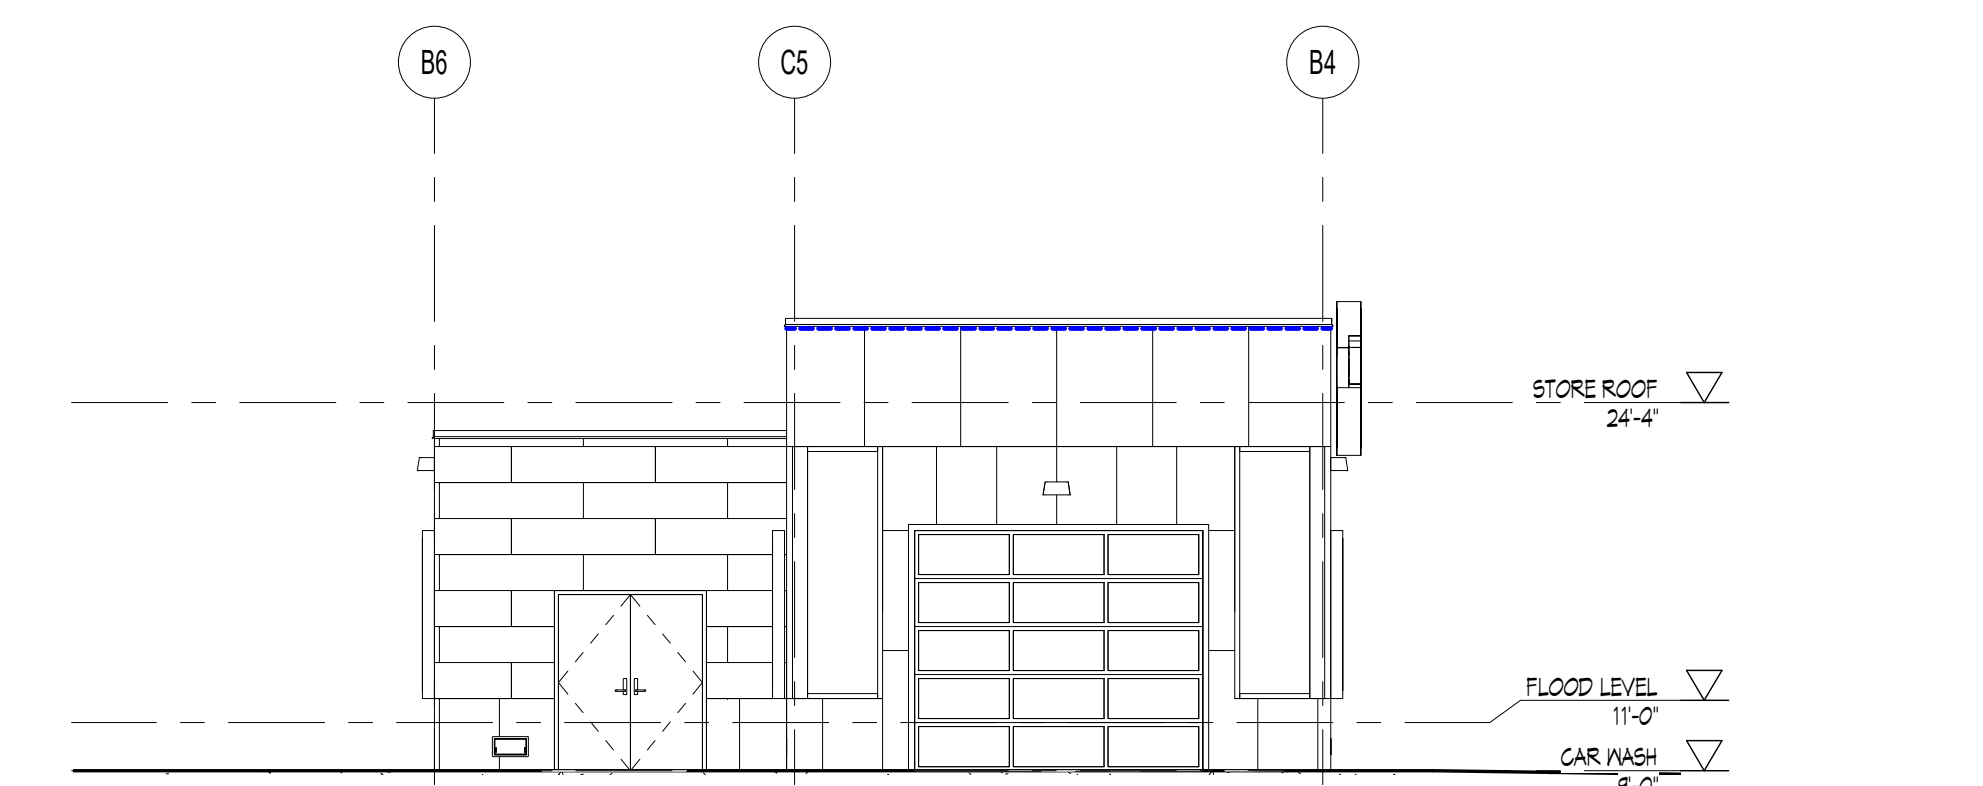


6 ELEVATION - CAR WASH
1/8" = 1'-0"

REGULAR	3.29
PLUS	3.59
PREMIUM	3.89
DIESEL	3.89


8" HIGH CHANGEABLE LETTERS
METAL PANELS
TILE BASE

20 ENTRANCE SIGN
1/4" = 1'-0"

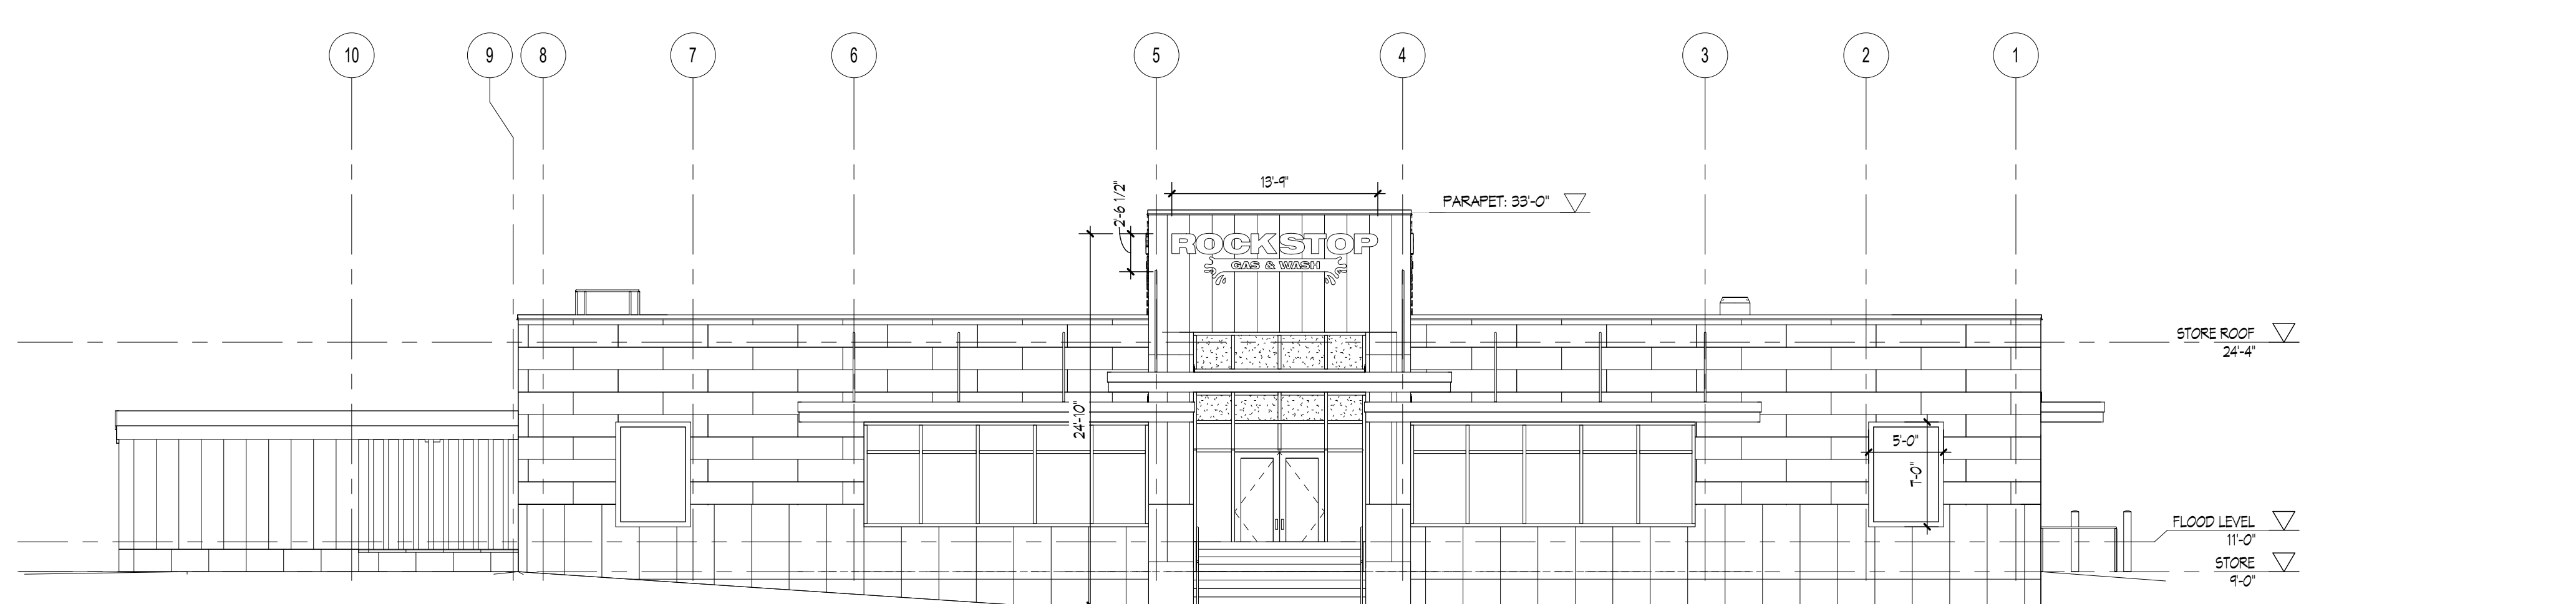


3 ELEVATION - STORE
1/8" = 1'-0"

FACTORY AREA: 2,042 SF
SIGNAGE AREA: 128 SF
SIGNAGE = 6% = 25%

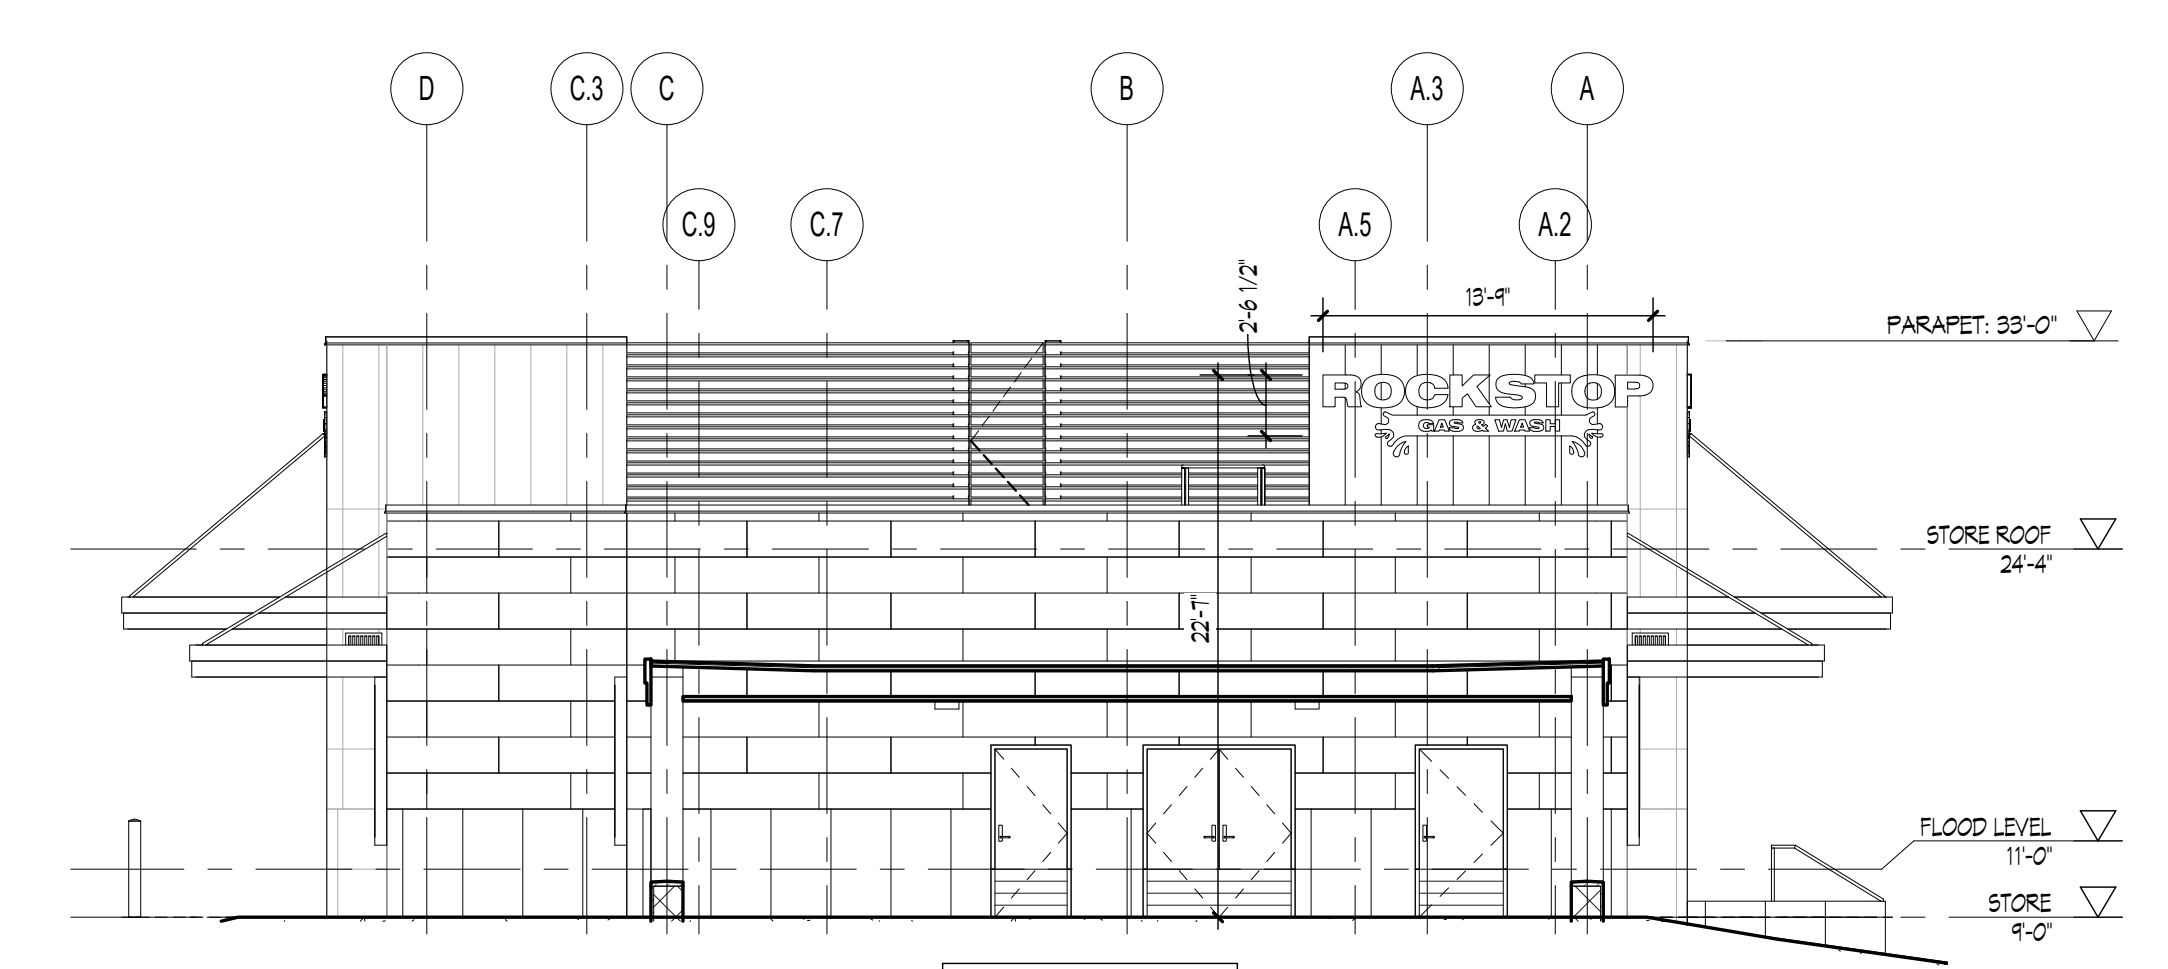


4 ELEVATION - STORE
1/8" = 1'-0"

FACTORY AREA: 1,580 SF
SIGNAGE AREA: 58 SF
SIGNAGE = 3% = 25%

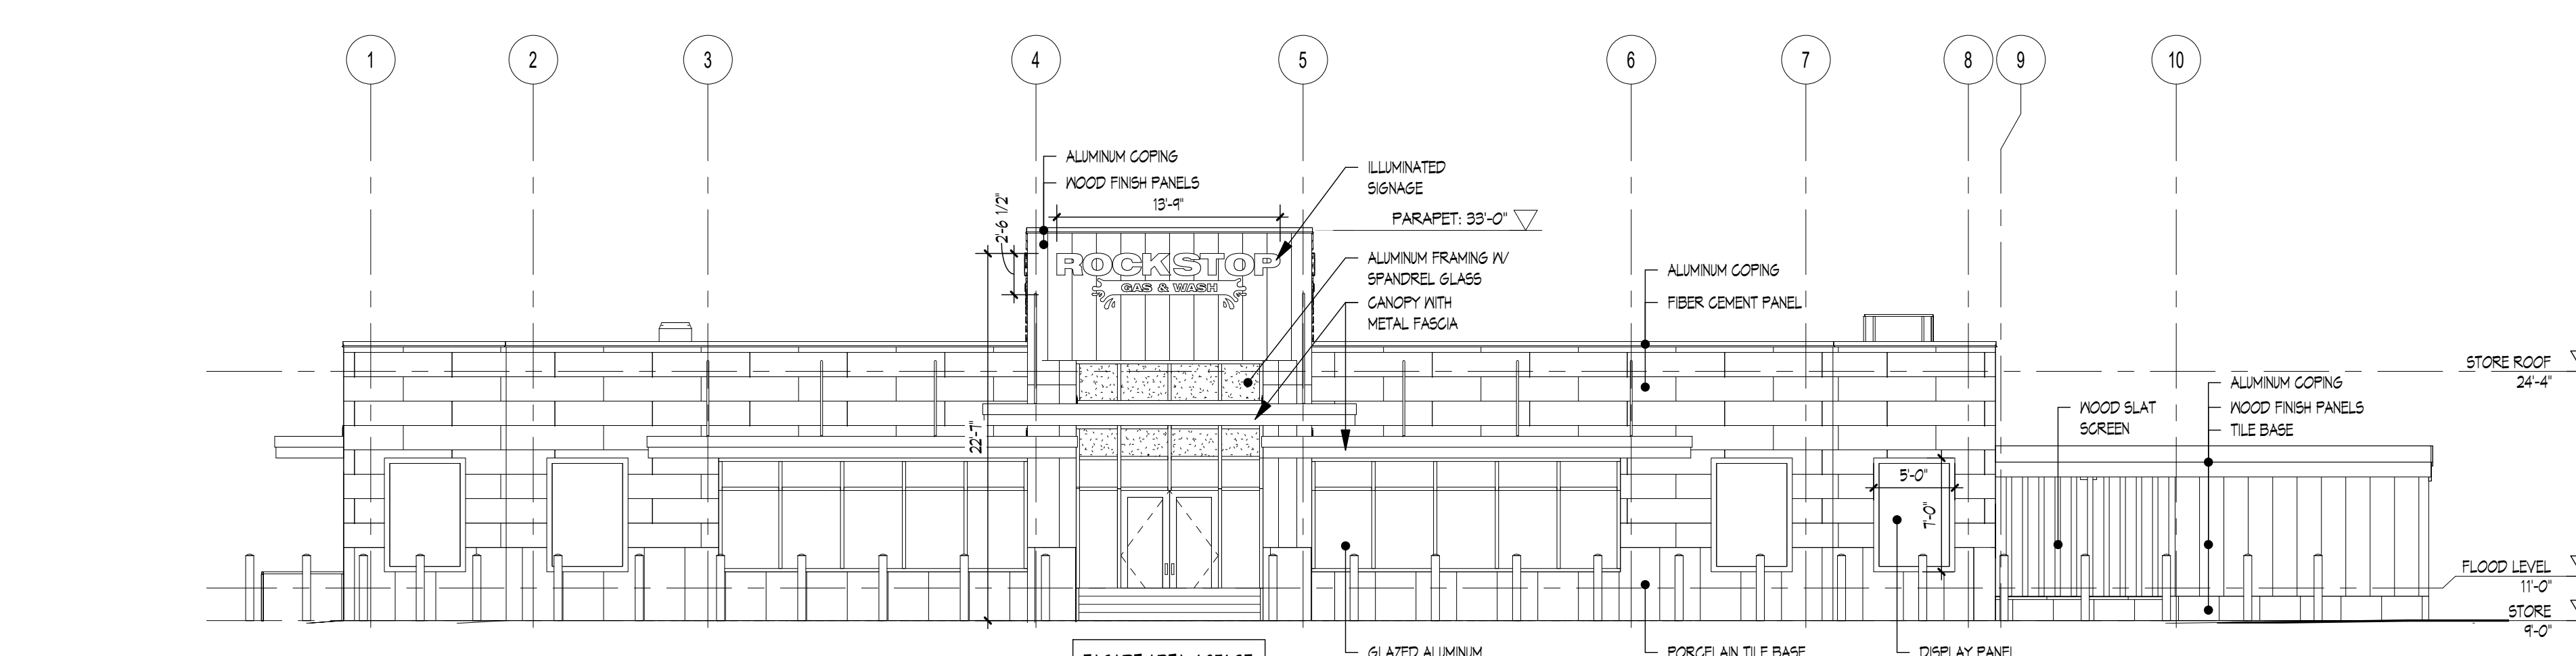


1 ELEVATION - STORE
1/8" = 1'-0"

FACTORY AREA: 1,881 SF
SIGNAGE AREA: 178 SF
SIGNAGE = 9% = 25%

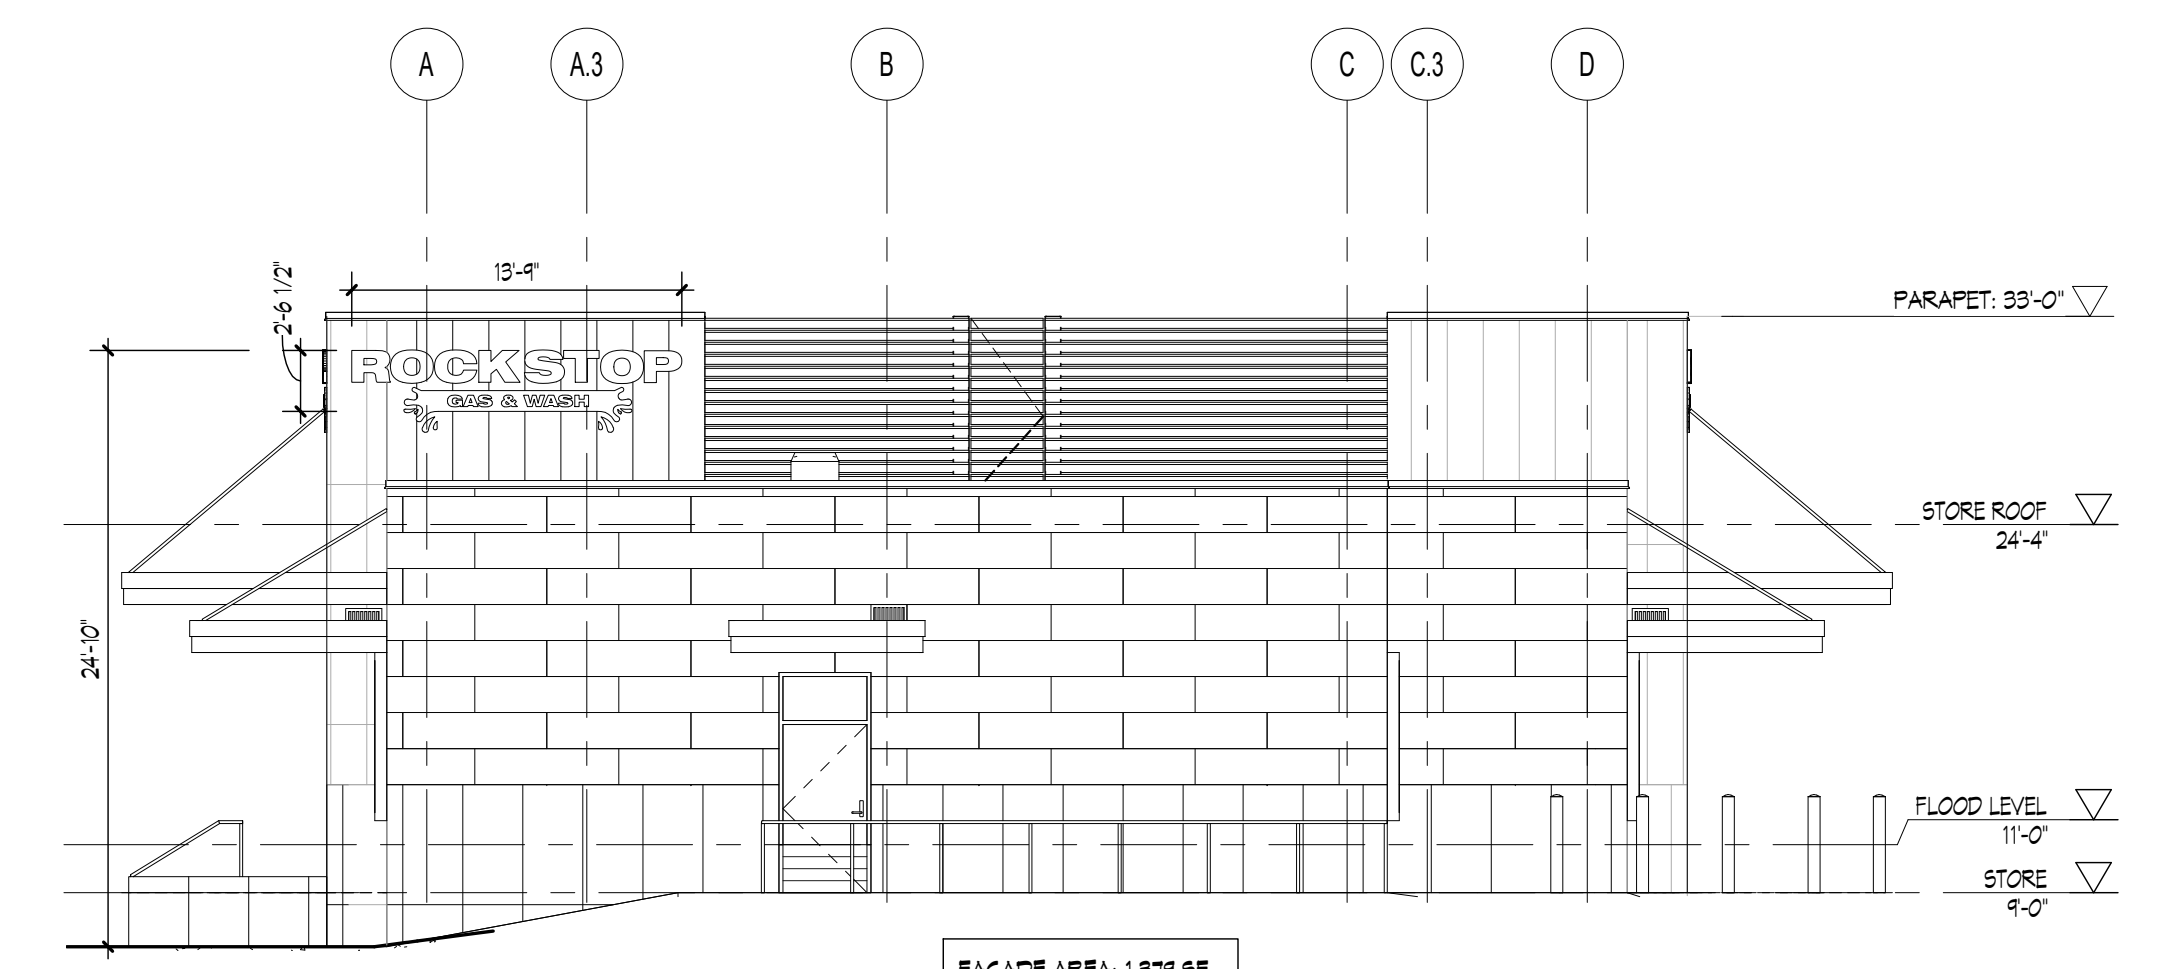

2 ELEVATION - STORE
1/8" = 1'-0"

FACTORY AREA: 1,374 SF
SIGNAGE AREA: 58 SF
SIGNAGE = 4% = 25%

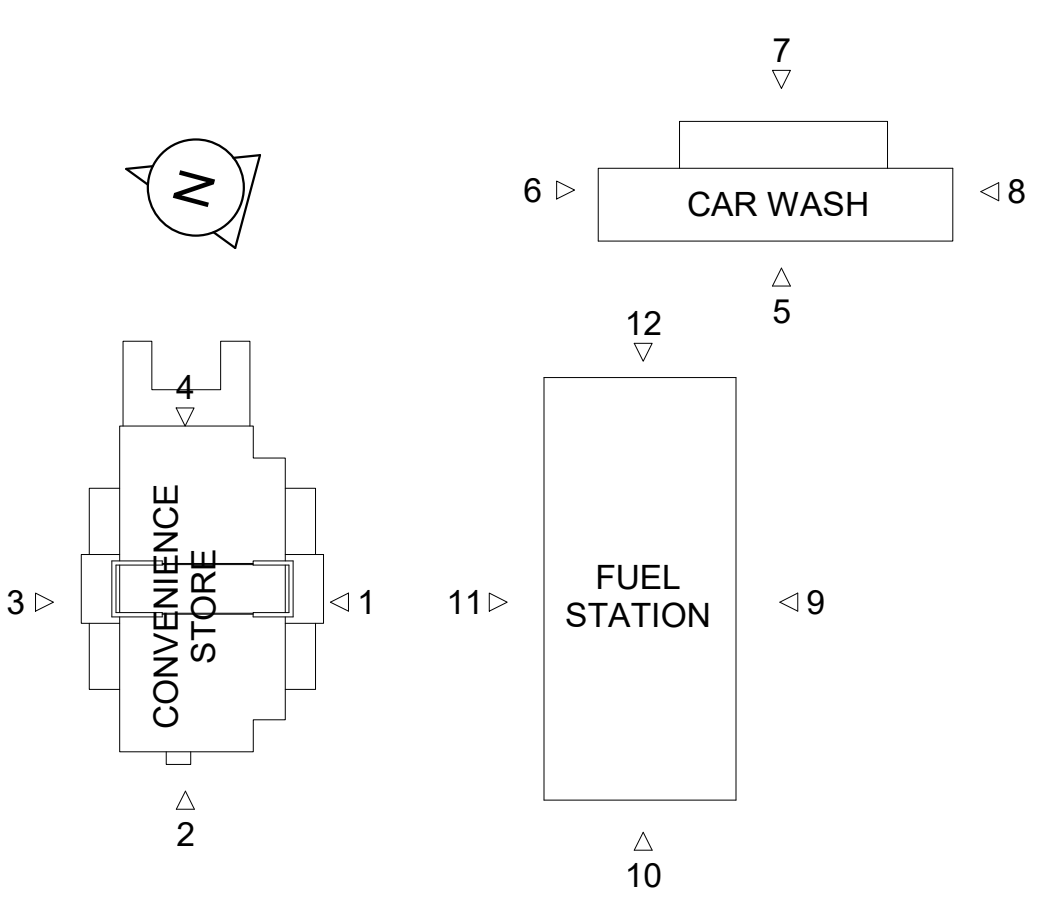

KEYPLAN

1/8" = 20'



Thomas J. Sykes, A.I.A., N.J. Lic. # 07629
William A. Salerno, A.I.A., N.J. Lic. # 02680
1120 Atlantic Ave., Atlantic City, NJ 08401
P: 609-345-0222 F: 609-345-7488
www.soshrch.com

CONSULTANT



ISSUE
COMPLIANCE PLAN
SUBMISSION 2018 02 15

REVISIONS		
No.	Date	Description

DRAWING TITLE:
ELEVATIONS
DRAWN BY: Author
SCALE: As indicated
DATE: 2018 02 12
PROJECT NO.: 17013.03
DRAWING NO.:
A-25-301