


SHOWBOAT NEW ORLEANS TOWER ROOM MATRIX														
SOUTH SIDE														
Stuct. Grid	35	36	37	38	39	40	41	42						
FLOORS	16 FLR	TYPE A	TYPE A	TYPE A	TYPE A	TYPE A	TYPE A	TYPE A	TYPE A	TYPE A	TYPE A	TYPE A	TYPE A	TYPE A
		16-1	16-2	16-3	16-4	16-5	16-6	16-7	16-8	16-9	16-10	16-11	16-12	16-13
		STUDIO	STUDIO	STUDIO	STUDIO	STUDIO	STUDIO	STUDIO	STUDIO	STUDIO	STUDIO	STUDIO	STUDIO	STUDIO
	15 FLR	TYPE A	TYPE A	TYPE A	TYPE A	TYPE A	TYPE A	TYPE A	TYPE A	TYPE A	TYPE A	TYPE A	TYPE A	TYPE A
		15-1	15-2	15-3	15-4	15-5	15-6	15-7	15-8	15-9	15-10	15-11	15-12	15-13
		STUDIO	STUDIO	STUDIO	STUDIO	STUDIO	STUDIO	STUDIO	STUDIO	STUDIO	STUDIO	STUDIO	STUDIO	STUDIO
	14 FLR	TYPE A	TYPE A	TYPE A	TYPE A	TYPE A	TYPE A	TYPE A	TYPE A	TYPE A	TYPE A	TYPE A	TYPE A	TYPE A
		14-1	14-2	14-3	14-4	14-5	14-6	14-7	14-8	14-9	14-10	14-11	14-12	14-13
		STUDIO	STUDIO	STUDIO	STUDIO	STUDIO	STUDIO	STUDIO	STUDIO	STUDIO	STUDIO	STUDIO	STUDIO	STUDIO
	12 FLR	TYPE A	TYPE A	TYPE A	TYPE A	TYPE A	TYPE A	TYPE A	TYPE A	TYPE A	TYPE A	TYPE A	TYPE A	TYPE A
		12-1	12-2	12-3	12-4	12-5	12-6	12-7	12-8	12-9	12-10	12-11	12-12	12-13
		STUDIO	STUDIO	STUDIO	STUDIO	STUDIO	STUDIO	STUDIO	STUDIO	STUDIO	STUDIO	STUDIO	STUDIO	STUDIO
	11 FLR	TYPE A	TYPE A	TYPE A	TYPE A	TYPE A	TYPE A	TYPE A	TYPE A	TYPE A	TYPE A	TYPE A	TYPE A	TYPE A
		11-1	11-2	11-3	11-4	11-5	11-6	11-7	11-8	11-9	11-10	11-11	11-12	11-13
		STUDIO	STUDIO	STUDIO	STUDIO	STUDIO	STUDIO	STUDIO	STUDIO	STUDIO	STUDIO	STUDIO	STUDIO	STUDIO
	10 FLR	TYPE A	TYPE A	TYPE A	TYPE A	TYPE A	TYPE A	TYPE A	TYPE A	TYPE A	TYPE A	TYPE A	TYPE A	TYPE A
		10-1	10-2	10-3	10-4	10-5	10-6	10-7	10-8	10-9	10-10	10-11	10-12	10-13
		STUDIO	STUDIO	STUDIO	STUDIO	STUDIO	STUDIO	STUDIO	STUDIO	STUDIO	STUDIO	STUDIO	STUDIO	STUDIO
	09 FLR	TYPE A	TYPE A	TYPE A	TYPE A	TYPE A	TYPE A	TYPE A	TYPE A	TYPE A	TYPE A	TYPE A	TYPE A	TYPE A
		9-1	9-2	9-3	9-4	9-5	9-6	9-7	9-8	9-9	9-10	9-11	9-12	9-13
		STUDIO	STUDIO	STUDIO	STUDIO	STUDIO	STUDIO	STUDIO	STUDIO	STUDIO	STUDIO	STUDIO	STUDIO	STUDIO
	08 FLR	TYPE A	TYPE A	TYPE A	TYPE A	TYPE A	TYPE A	TYPE A	TYPE A	TYPE A	TYPE A	TYPE A	TYPE A	TYPE A
		8-1	8-2	8-3	8-4	8-5	8-6	8-7	8-8	8-9	8-10	8-11	8-12	8-13
		STUDIO	STUDIO	STUDIO	STUDIO	STUDIO	STUDIO	STUDIO	STUDIO	STUDIO	STUDIO	STUDIO	STUDIO	STUDIO
	07 FLR	TYPE A	TYPE A	TYPE A	TYPE A	TYPE A	TYPE A	TYPE A	TYPE A	TYPE A	TYPE A	TYPE A	TYPE A	TYPE A
		7-1	7-2	7-3	7-4	7-5	7-6	7-7	7-8	7-9	7-10	7-11	7-12	7-13
		STUDIO	STUDIO	STUDIO	STUDIO	STUDIO	STUDIO	STUDIO	STUDIO	STUDIO	STUDIO	STUDIO	STUDIO	STUDIO
	06 FLR	TYPE A	TYPE A	TYPE A	TYPE A	TYPE A	TYPE A	TYPE A	TYPE A	TYPE A	TYPE A	TYPE A	TYPE A	TYPE A
		6-1	6-2	6-3	6-4	6-5	6-6	6-7	6-8	6-9	6-10	6-11	6-12	6-13
		HT	HT	STUDIO	STUDIO	STUDIO	STUDIO	STUDIO	STUDIO	STUDIO	STUDIO	STUDIO	STUDIO	STUDIO
	04 FLR	TYPE C.2	TYPE C	TYPE C	TYPE C	TYPE C	TYPE C	TYPE C	TYPE C	TYPE C	TYPE C	TYPE C	TYPE C	TYPE C
		4-1	4-2	4-3	4-4	4-5	4-6	4-7	4-8	4-9	4-10	4-11	4-12	4-13
		BED/KIT	BED/KIT	BED/KIT	BED/KIT	BED/KIT	BED/KIT	BED/KIT	BED/KIT	BED/KIT	BED/KIT	BED/KIT	BED/KIT	BED/KIT
	02 FLR	TYPE C.1	TYPE C	TYPE C	TYPE C	TYPE C	TYPE C	TYPE C	TYPE C	TYPE C	TYPE C	TYPE C	TYPE C	TYPE C
		2-1	2-2	2-3	2-4	2-5	2-6	2-7	2-8	2-9	2-10	2-11	2-12	2-13
		BED/KIT	BED/KIT	BED/KIT	BED/KIT	BED/KIT	BED/KIT	BED/KIT	BED/KIT	BED/KIT	BED/KIT	BED/KIT	BED/KIT	BED/KIT
MECH/B.O.H.														
MECH/B.O.H.														

ROOM MATRIX - SOUTH SIDE

SHOWBOAT NEW ORLEANS TOWER ROOM MATRIX														
NORTH SIDE														
Stuct. Grid	35	36	37	38	39	40	41	42						
FLOORS	16 FLR	TYPE A	TYPE A	TYPE A	TYPE A	TYPE A	TYPE A	TYPE A	TYPE A	TYPE A	TYPE A	TYPE A	TYPE A	TYPE A
		16-29	16-28	16-27	16-26	16-25	16-24	16-23	16-22	16-21	16-20	16-19	16-18	16-17
		HT	HT	STUDIO	STUDIO	STUDIO	STUDIO	STUDIO	STUDIO	STUDIO	STUDIO	STUDIO	STUDIO	STUDIO
	15 FLR	TYPE A	TYPE A	TYPE A	TYPE A	TYPE A	TYPE A	TYPE A	TYPE A	TYPE A	TYPE A	TYPE A	TYPE A	TYPE A
		15-29	15-28	15-27	15-26	15-25	15-24	15-23	15-22	15-21	15-20	15-19	15-18	15-17
		HT	HT	STUDIO	STUDIO	STUDIO	STUDIO	STUDIO	STUDIO	STUDIO	STUDIO	STUDIO	STUDIO	STUDIO
	14 FLR	TYPE A	TYPE A	TYPE A	TYPE A	TYPE A	TYPE A	TYPE A	TYPE A	TYPE A	TYPE A	TYPE A	TYPE A	TYPE A
		14-29	14-28	14-27	14-26	14-25	14-24	14-23	14-22	14-21	14-20	14-19	14-18	14-17
		HT	HT	STUDIO	STUDIO	STUDIO	STUDIO	STUDIO	STUDIO	STUDIO	STUDIO	STUDIO	STUDIO	STUDIO
	12 FLR	TYPE A	TYPE A	TYPE A	TYPE A	TYPE A	TYPE A	TYPE A	TYPE A	TYPE A	TYPE A	TYPE A	TYPE A	TYPE A
		12-29	12-28	12-27	12-26	12-25	12-24	12-23	12-22	12-21	12-20	12-19	12-18	12-17
		HT	HT	STUDIO	STUDIO	STUDIO	STUDIO	STUDIO	STUDIO	STUDIO	STUDIO	STUDIO	STUDIO	STUDIO
	11 FLR	TYPE A	TYPE A	TYPE A	TYPE A	TYPE A	TYPE A	TYPE A	TYPE A	TYPE A	TYPE A	TYPE A	TYPE A	TYPE A
		11-29	11-28	11-27	11-26	11-25	11-24	11-23	11-22	11-21	11-20	11-19	11-18	11-17
		HR	HR	STUDIO	STUDIO	STUDIO	STUDIO	STUDIO	STUDIO	STUDIO	STUDIO	STUDIO	STUDIO	STUDIO
	10 FLR	TYPE B	TYPE A	TYPE A	TYPE A	TYPE A	TYPE A	TYPE A	TYPE A	TYPE A	TYPE A	TYPE A	TYPE A	TYPE A
		10-29	10-28	10-27	10-26	10-25	10-24	10-23	10-22	10-21	10-20	10-19	10-18	10-17
		HT	HT	STUDIO	STUDIO	STUDIO	STUDIO	STUDIO	STUDIO	STUDIO	STUDIO	STUDIO	STUDIO	STUDIO
	09 FLR	TYPE A	TYPE A	TYPE A	TYPE A	TYPE A	TYPE A	TYPE A	TYPE A	TYPE A	TYPE A	TYPE A	TYPE A	TYPE A
		9-29	9-28	9-27	9-26	9-25	9-24	9-23	9-22	9-21	9-20	9-19	9-18	9-17
		HR	HR	STUDIO	STUDIO	STUDIO	STUDIO	STUDIO	STUDIO	STUDIO	STUDIO	STUDIO	STUDIO	STUDIO
	08 FLR	TYPE A	TYPE A	TYPE A	TYPE A	TYPE A	TYPE A	TYPE A	TYPE A	TYPE A	TYPE A	TYPE A	TYPE A	TYPE A
		8-29	8-28	8-27	8-26	8-25	8-24	8-23	8-22	8-21	8-20	8-19	8-18	8-17
		HT	HT	STUDIO	STUDIO	STUDIO	STUDIO	STUDIO	STUDIO	STUDIO	STUDIO	STUDIO	STUDIO	STUDIO
	07 FLR	TYPE A	TYPE A	TYPE A	TYPE A	TYPE A	TYPE A	TYPE A	TYPE A	TYPE A	TYPE A	TYPE A	TYPE A	TYPE A
		7-29	7-28	7-27	7-26	7-25	7-24	7-23	7-22	7-21	7-20	7-19	7-18	7-17
		HR	HR	STUDIO	STUDIO	STUDIO	STUDIO	STUDIO	STUDIO	STUDIO	STUDIO	STUDIO	STUDIO	STUDIO
	06 FLR	TYPE A	TYPE A	TYPE A	TYPE A	TYPE A	TYPE A	TYPE A	TYPE A	TYPE A	TYPE A	TYPE A	TYPE A	TYPE A
		6-29	6-28	6-27	6-26	6-25	6-24	6-23	6-22	6-21	6-20	6-19	6-18	6-17
		HR	HR	STUDIO	STUDIO	STUDIO	STUDIO	STUDIO	STUDIO	STUDIO	STUDIO	STUDIO	STUDIO	STUDIO
	04 FLR	TYPE C	TYPE C	TYPE C	TYPE C	TYPE C	TYPE C	TYPE C	TYPE C	TYPE C	TYPE C	TYPE C	TYPE C	TYPE C
		4-8	4-7	4-6	4-5	4-4	4-3	4-2	4-1	4-0	3-29	3-28	3-27	3-26
		BED/KIT	BED/KIT	BED/KIT	BED/KIT	BED/KIT	BED/KIT	BED/KIT	BED/KIT	BED/KIT	BED/KIT	BED/KIT	BED/KIT	BED/KIT
	02 FLR	TYPE C	TYPE C	TYPE C	TYPE C	TYPE C	TYPE C	TYPE C	TYPE C	TYPE C	TYPE C	TYPE C	TYPE C	TYPE C
		2-14	2-13	2-12	2-11	2-10	2-9	2-8	2-7	2-6	2-5	2-4	2-3	2-2
		BED/KIT	BED/KIT	BED/KIT	BED/KIT	BED/KIT	BED/KIT	BED/KIT	BED/KIT	BED/KIT	BED/KIT	BED/KIT	BED/KIT	BED/KIT
MECH/B.O.H.														
MECH/B.O.H.														


ROOM MATRIX - NORTH SIDE

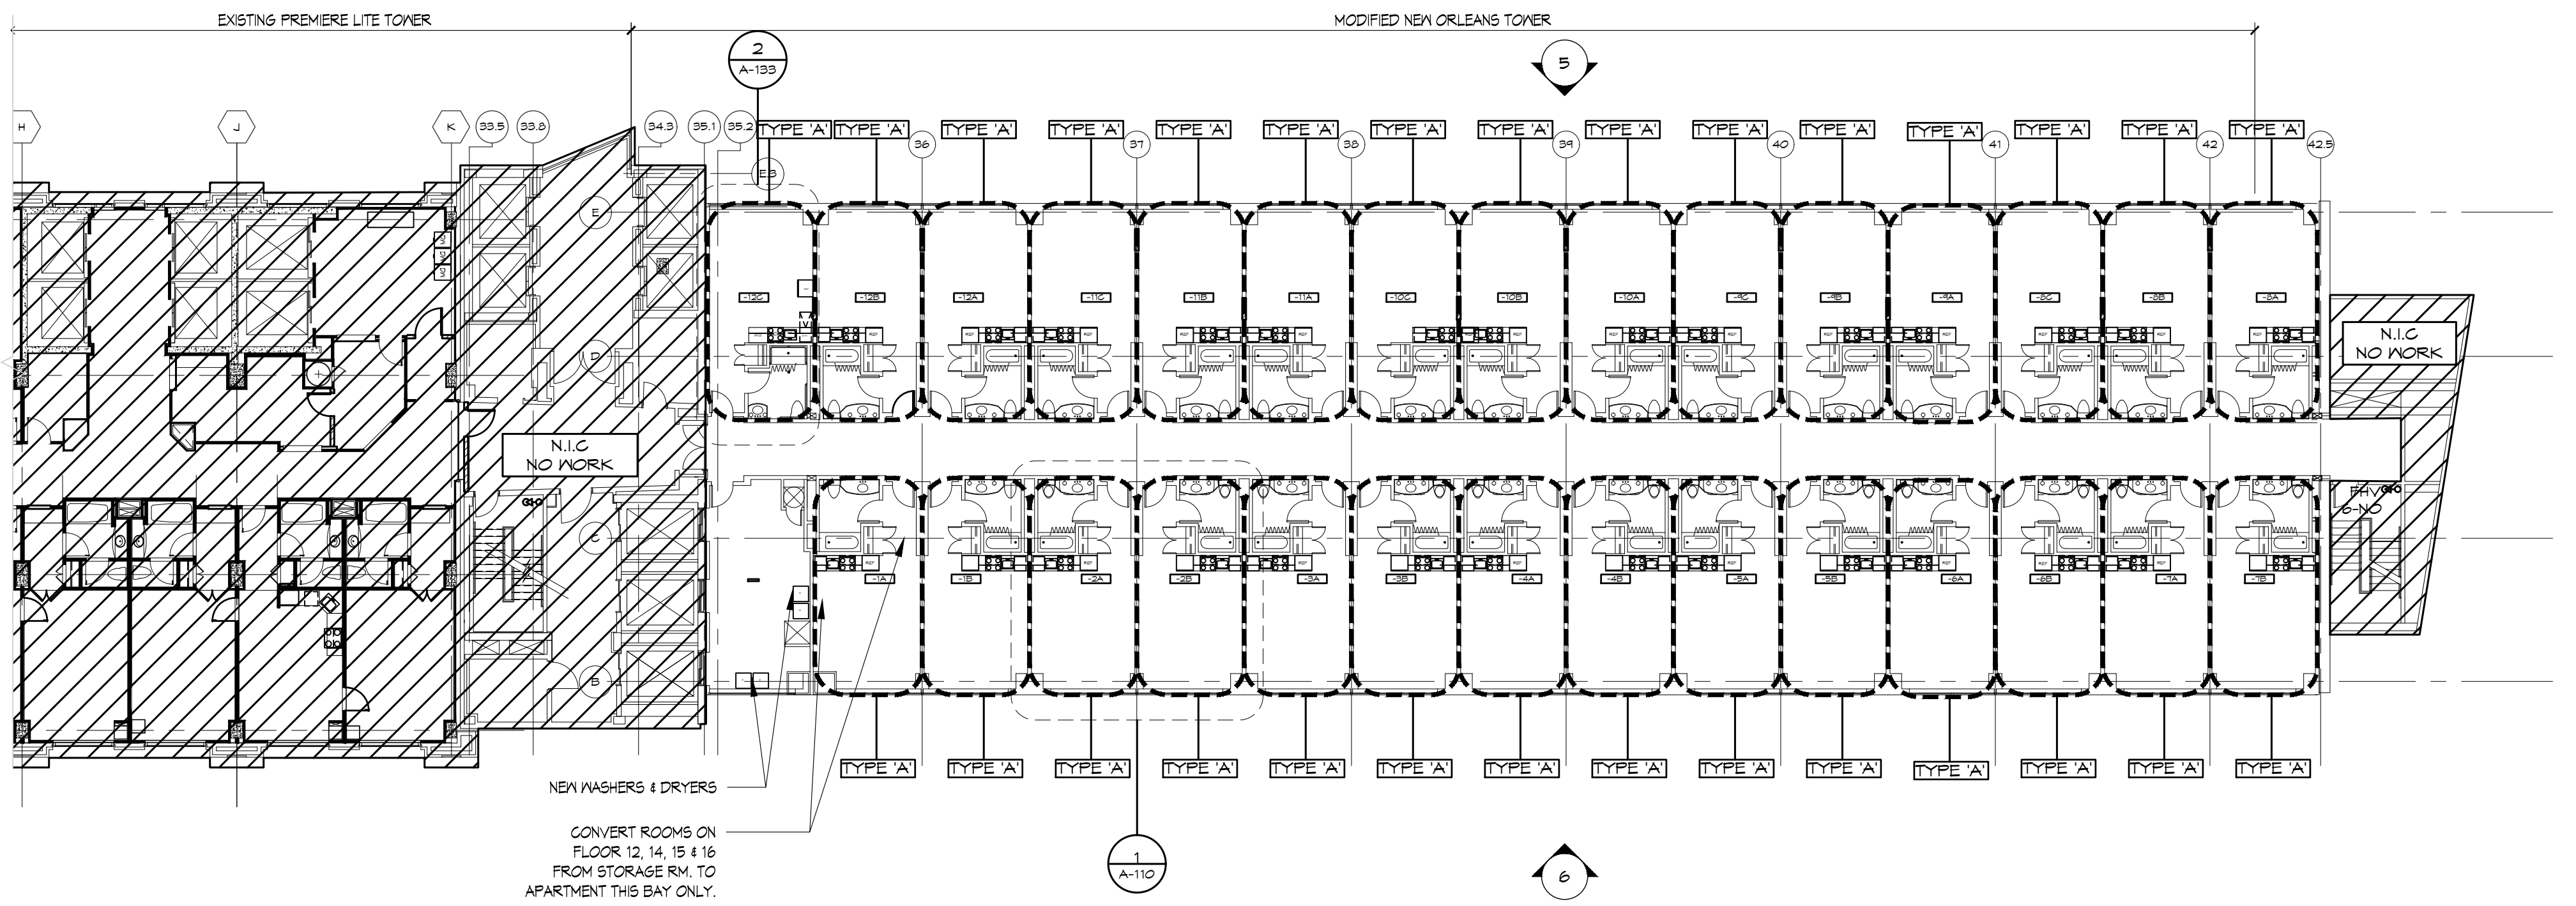

OVERALL FLOOR PLAN - FLOORS 06-16

SCALE
1/16\"/>

3

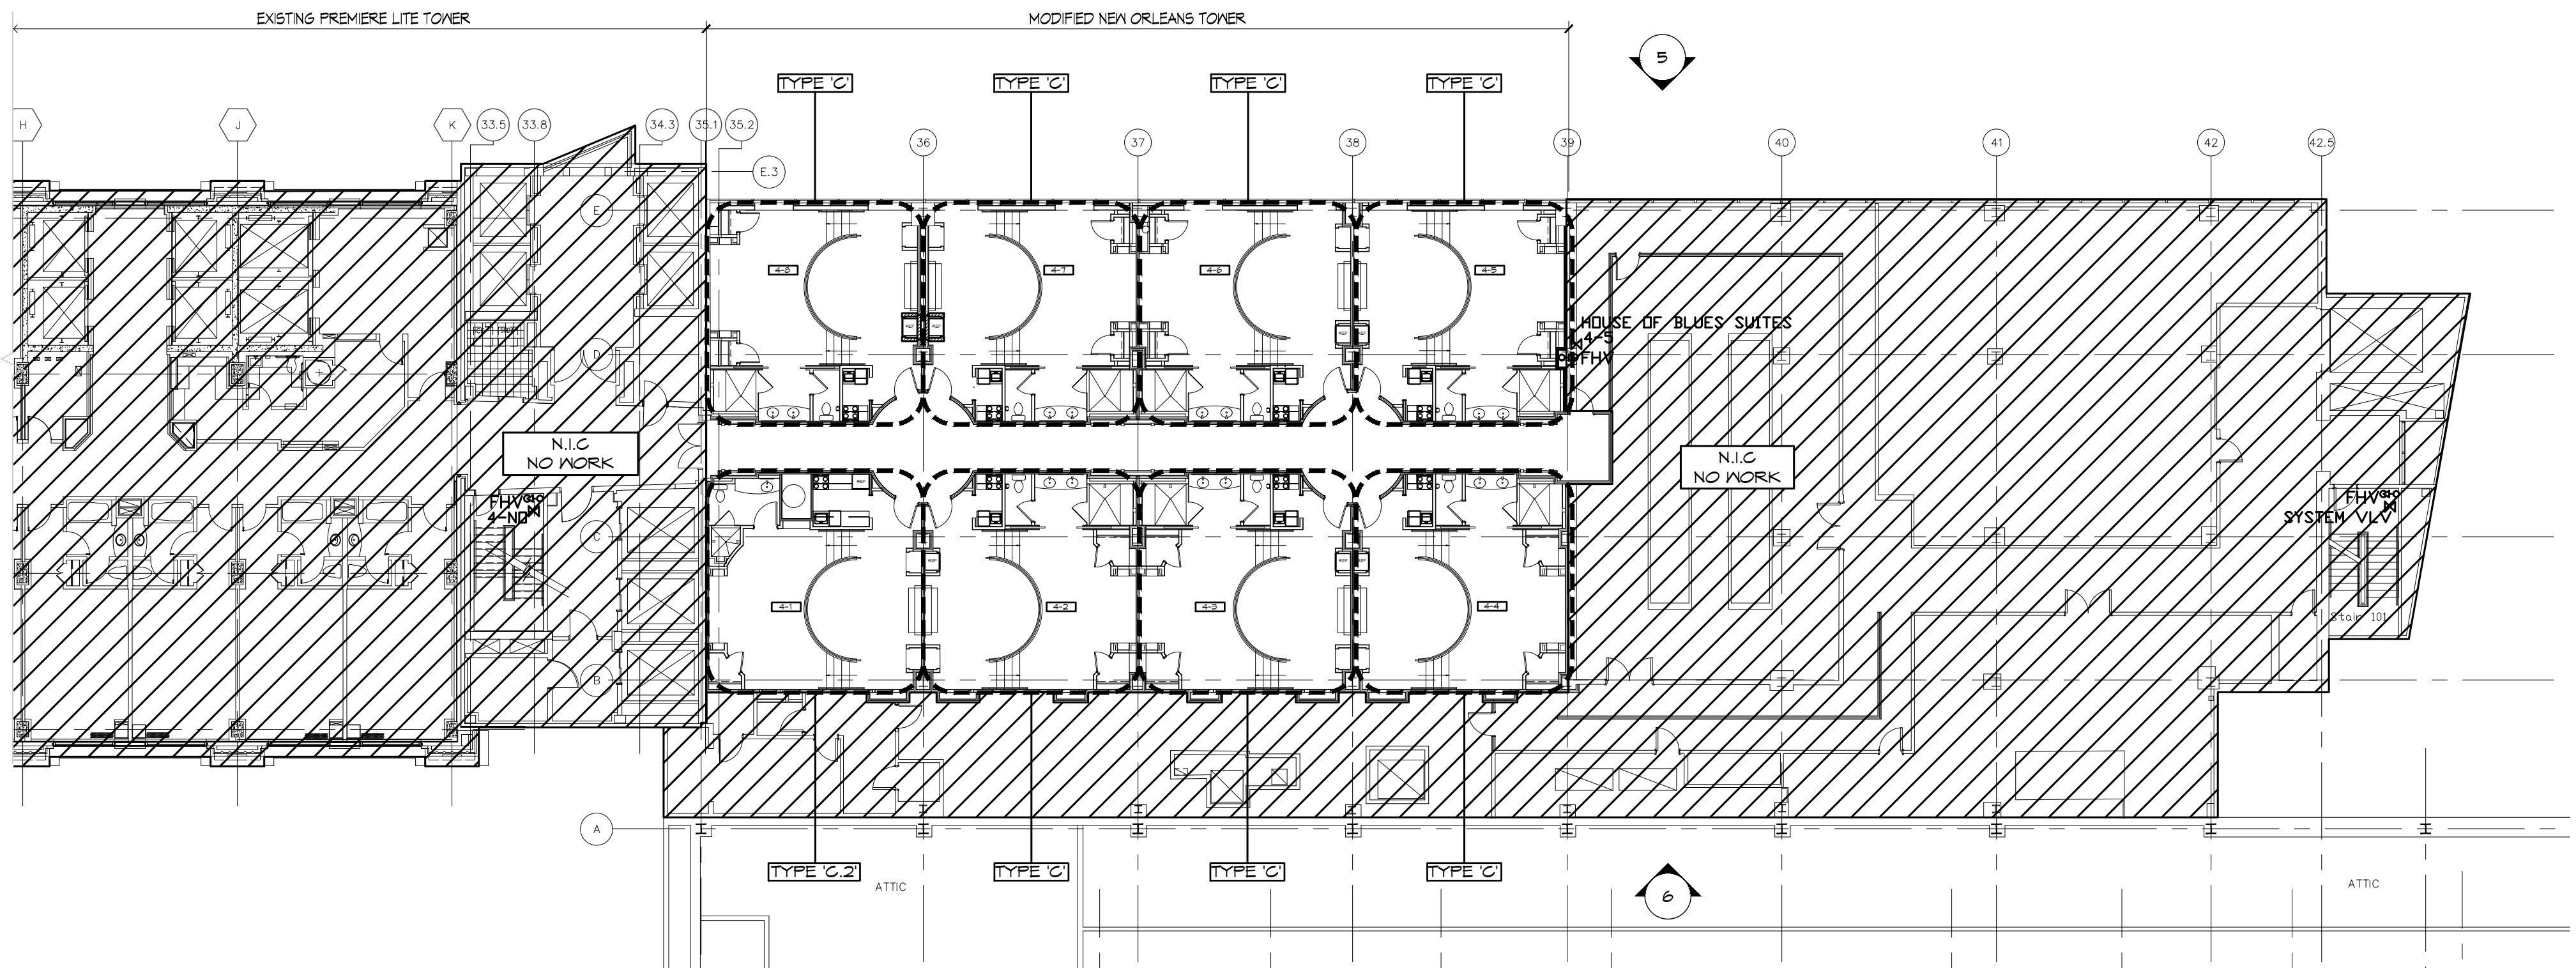

OVERALL FLOOR PLAN - FLOOR 04

SCALE
1/16\"/>

2

Key:	
ROOM TYPE	A - TYPE A (ONE BEDROOM) C - TYPE C (HOUSE OF BLUES SUITE) C.1 - TYPE C.1 (HOUSE OF BLUES SUITE)
ROOM LAYOUT	STUDIO HR - HANDICAP - ROLL IN SHOWER HT - HANDICAP - TRANSFER TUB OR SHOWER HI - HEARING IMPAIRED

ROOM MATRIX - KEY

SCALE
1/16\"/>


4B

ROOM UNIT TYPES - SCHEDULE			
FLOOR	A (1 BED)	C (HOB)	TOTAL
16	29	0	29
15	29	0	29
14	29	0	29
12	29	0	29
11	29	0	29
10	29	0	29
9	29	0	29
8	29	0	29
7	29	0	29
6	29	0	29
4	0	8	8
2	0	14	14
UNIT COUNT			
	290	22	312 UNITS
BED COUNT			
	290	22	312 BEDS

ROOM SCHEDULE

SCALE
1/16\"/>

4A

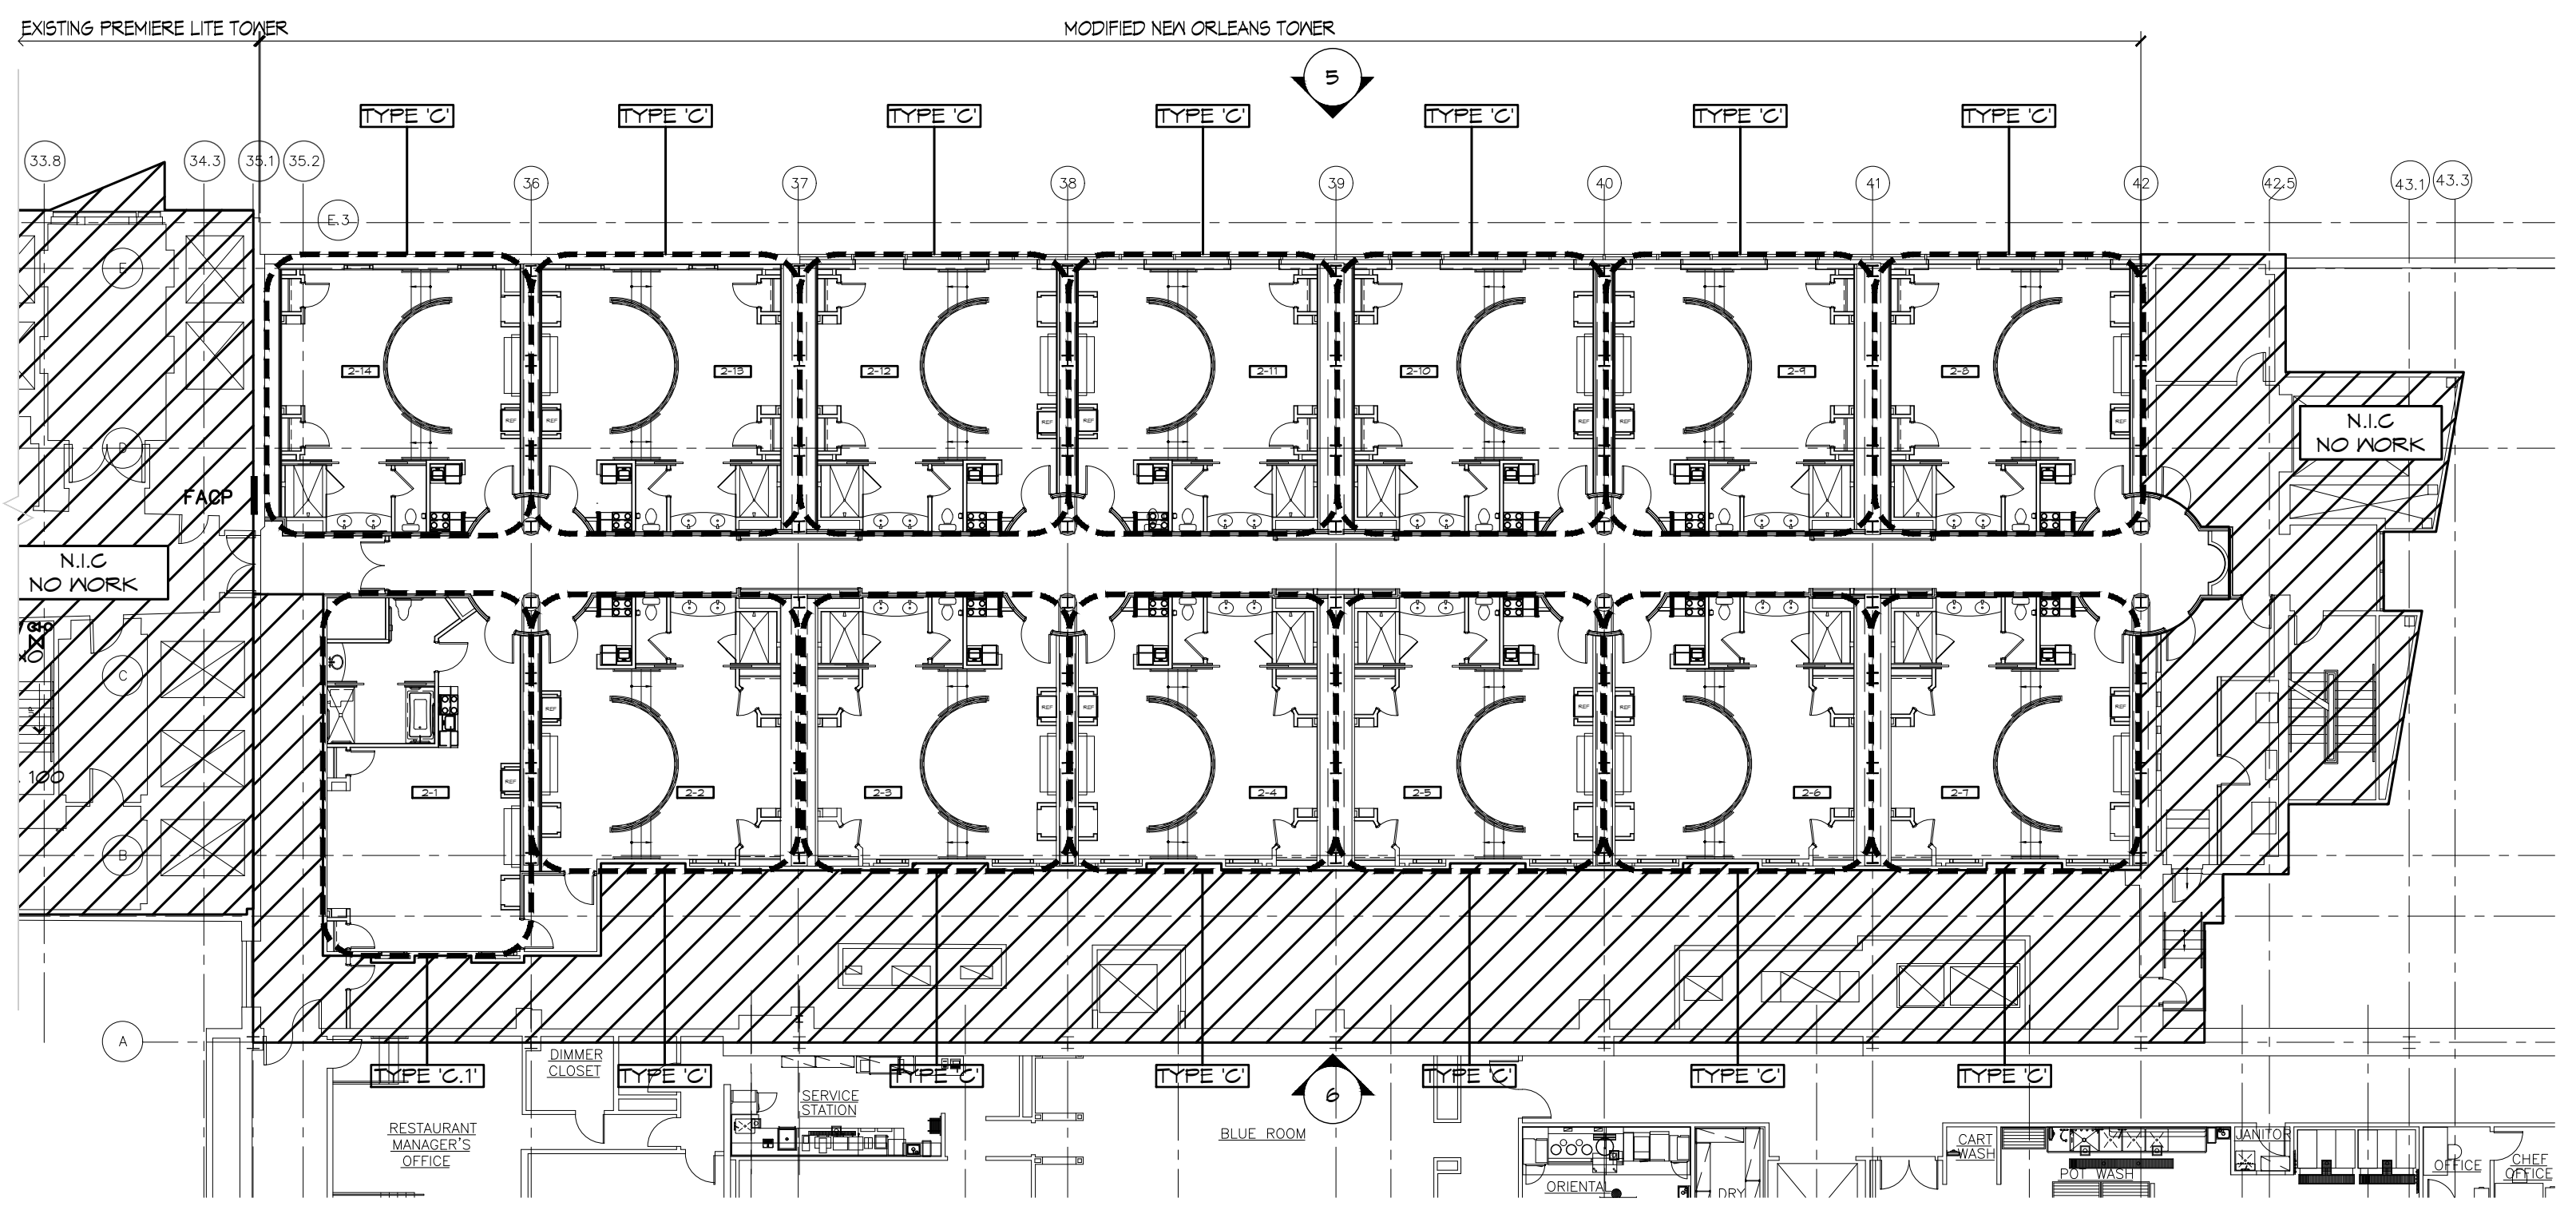

OVERALL FLOOR PLAN - FLOOR 02

SCALE
1/16\"/>

1

SOSH
sosh architects | atlantic city, nj

Thomas J. Sykes, A.I.A., P.P.
Founding Principal
William A. Salerno, A.I.A., P.P.
Founding Principal
Mark Petrella, A.I.A.
Principal
Kimberly McCarron, NCARB
Principal
John DeRichie, R.A., A.I.A., NCARB
Principal

www.sosharch.com