


Sketch of 3rd Floor

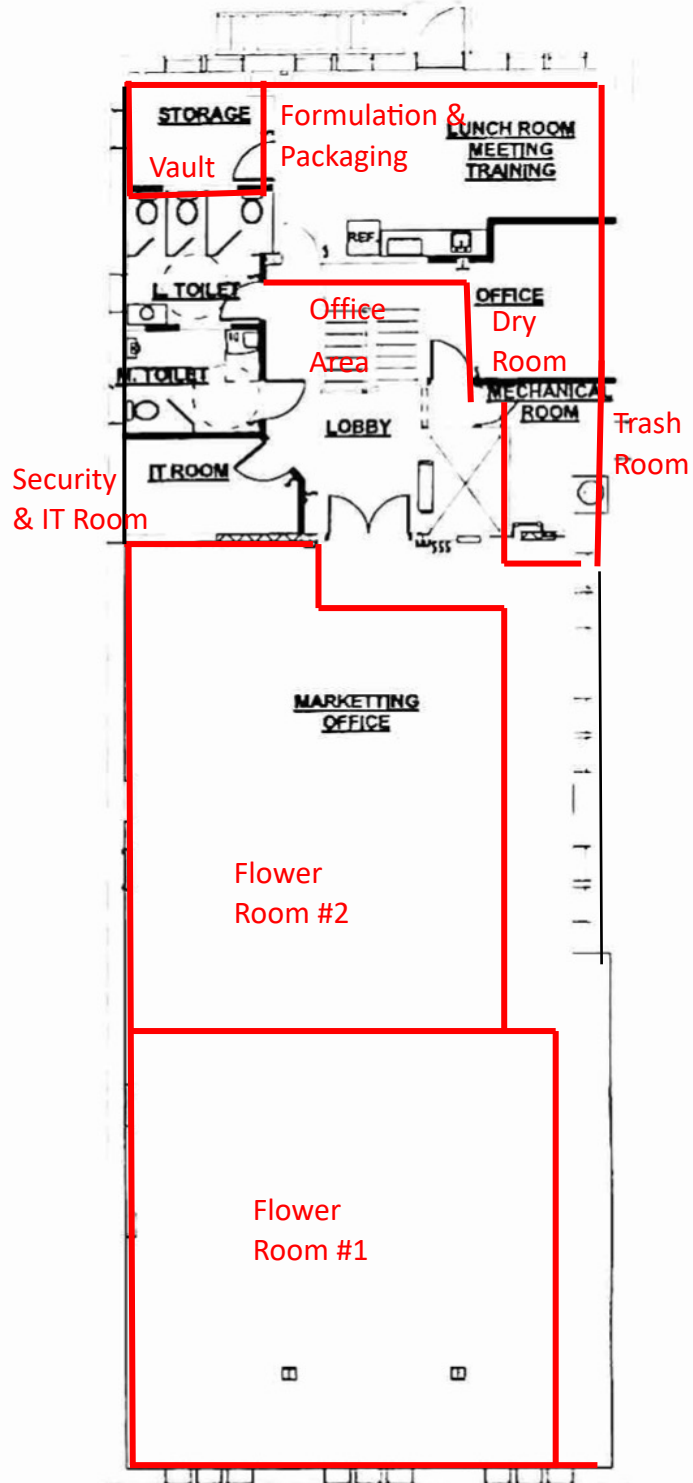

Level 3 Proposed
1/8" = 1'-0"