



RICHARD SALTORD, P.A.  
POLO HORT4 (REVEL)  
PROPERTY TRAFFIC PLAN  
04.25.16

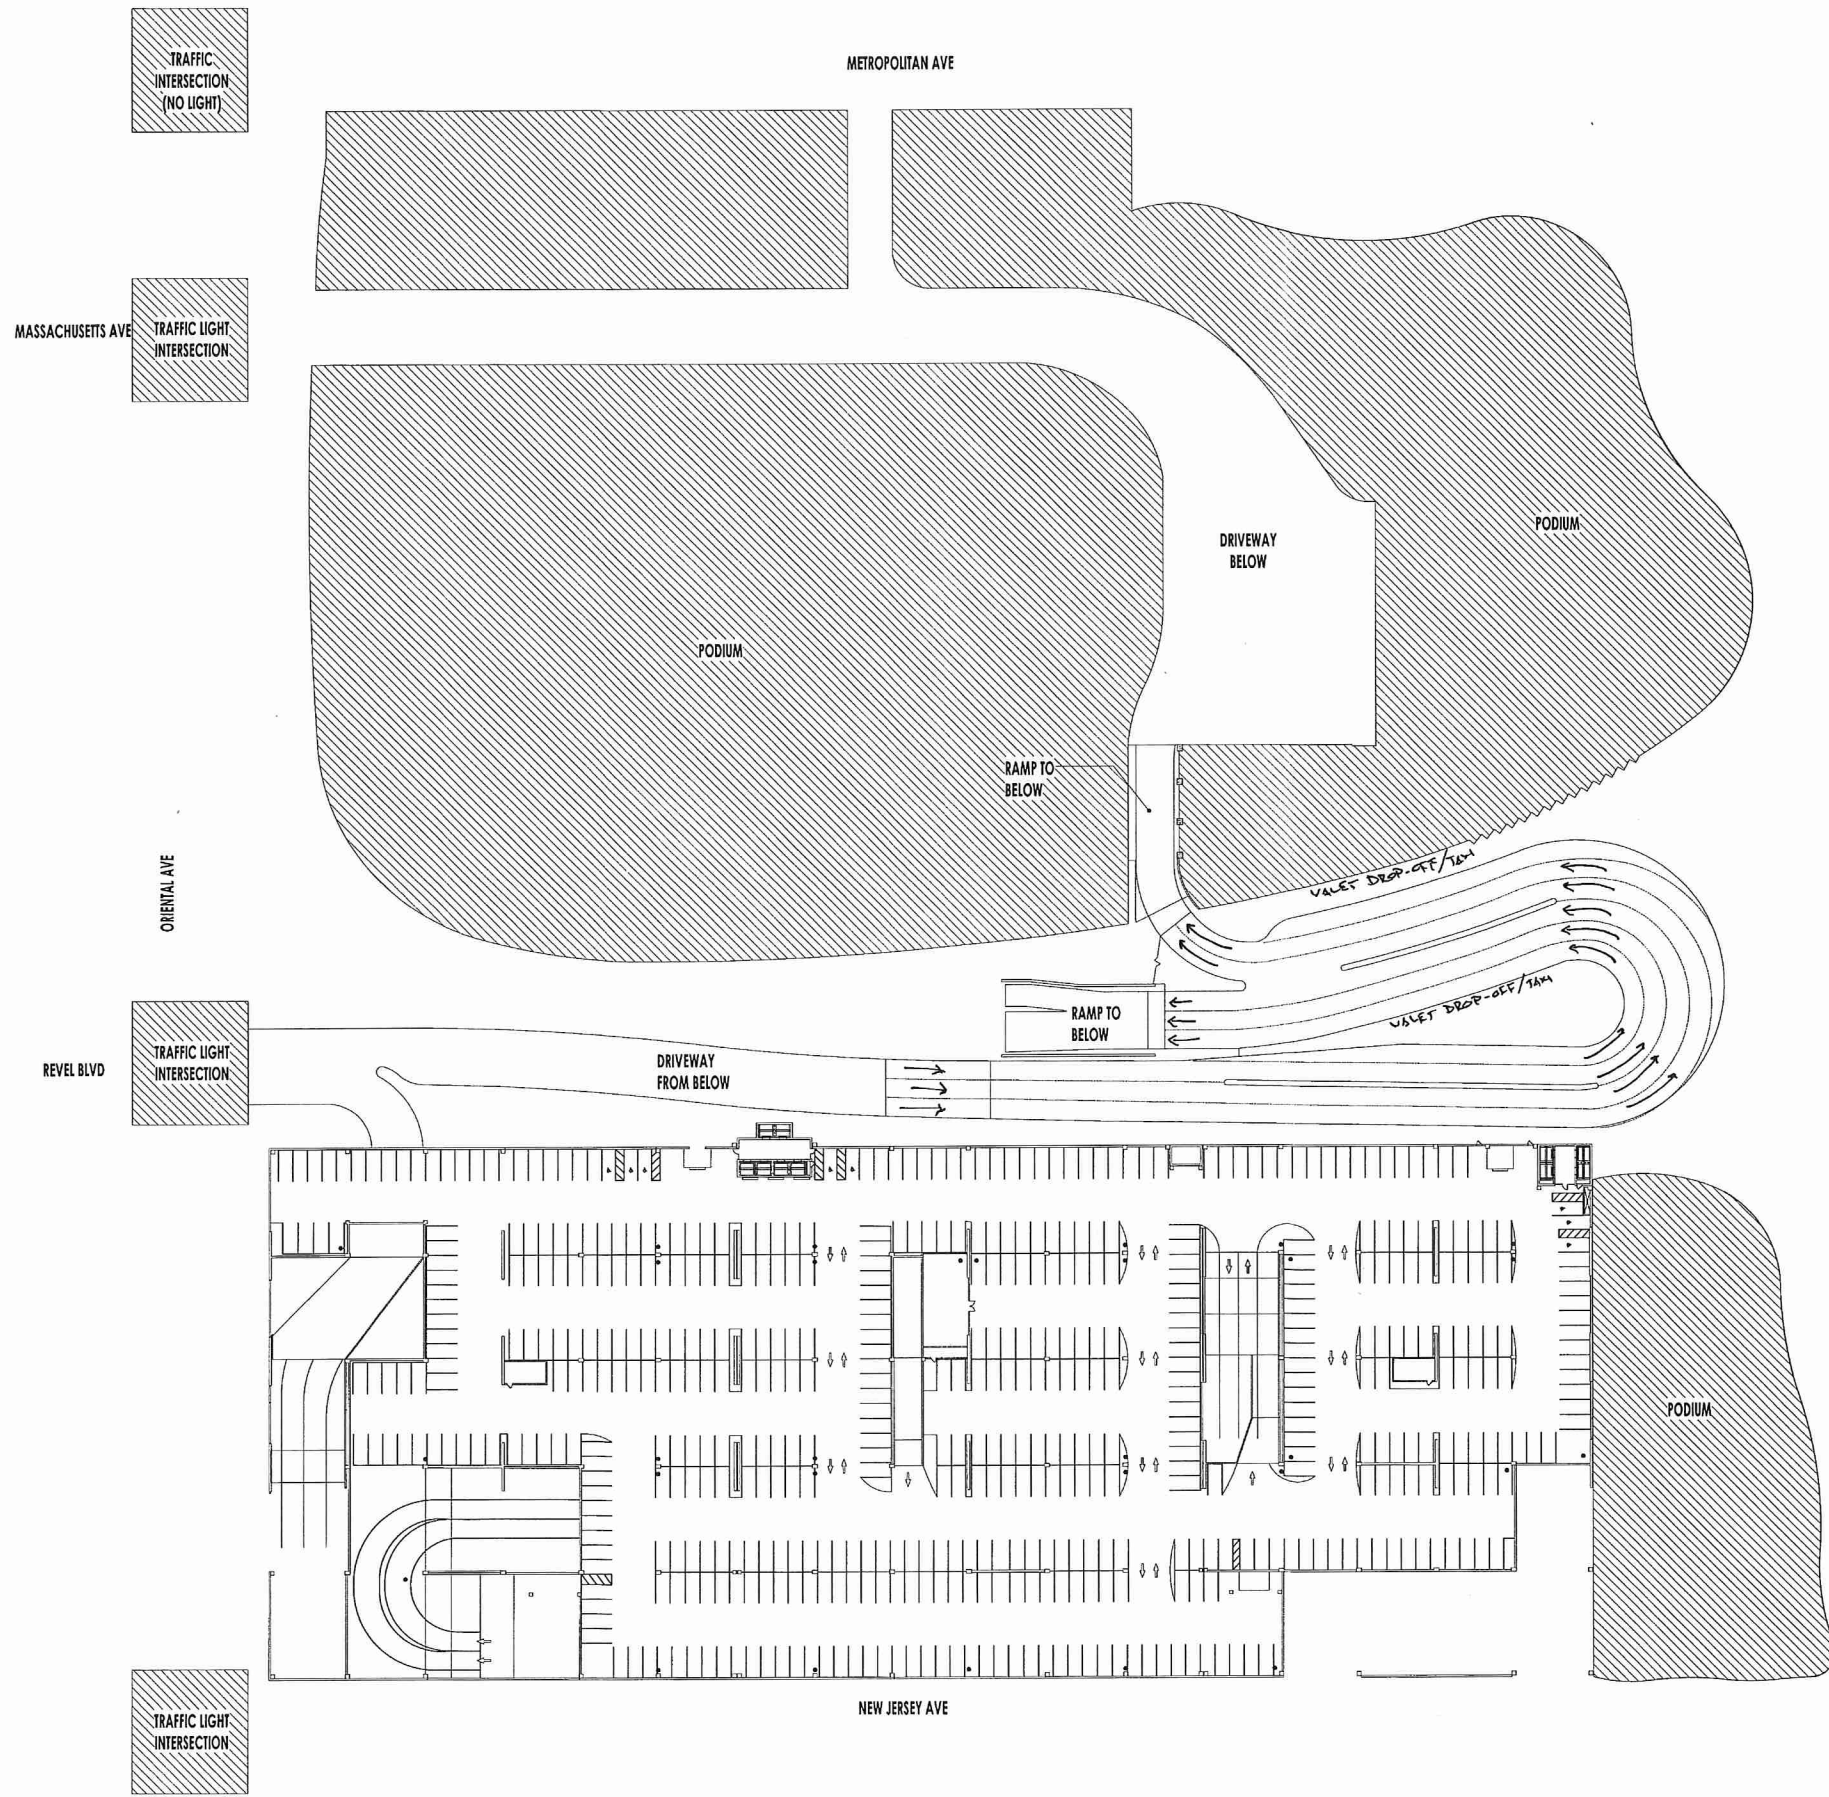



EXISTING PORTE-COCHERE  
LEVEL

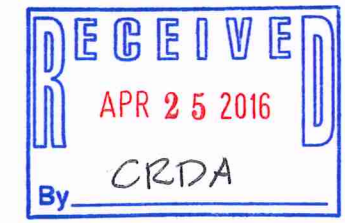

RICHARD SANFORD, R.A.  
POLO NORTH (REVEL)  
PROPERTY TRAFFIC PLAN  
04.25.16



PROPOSED STREET  
LEVEL

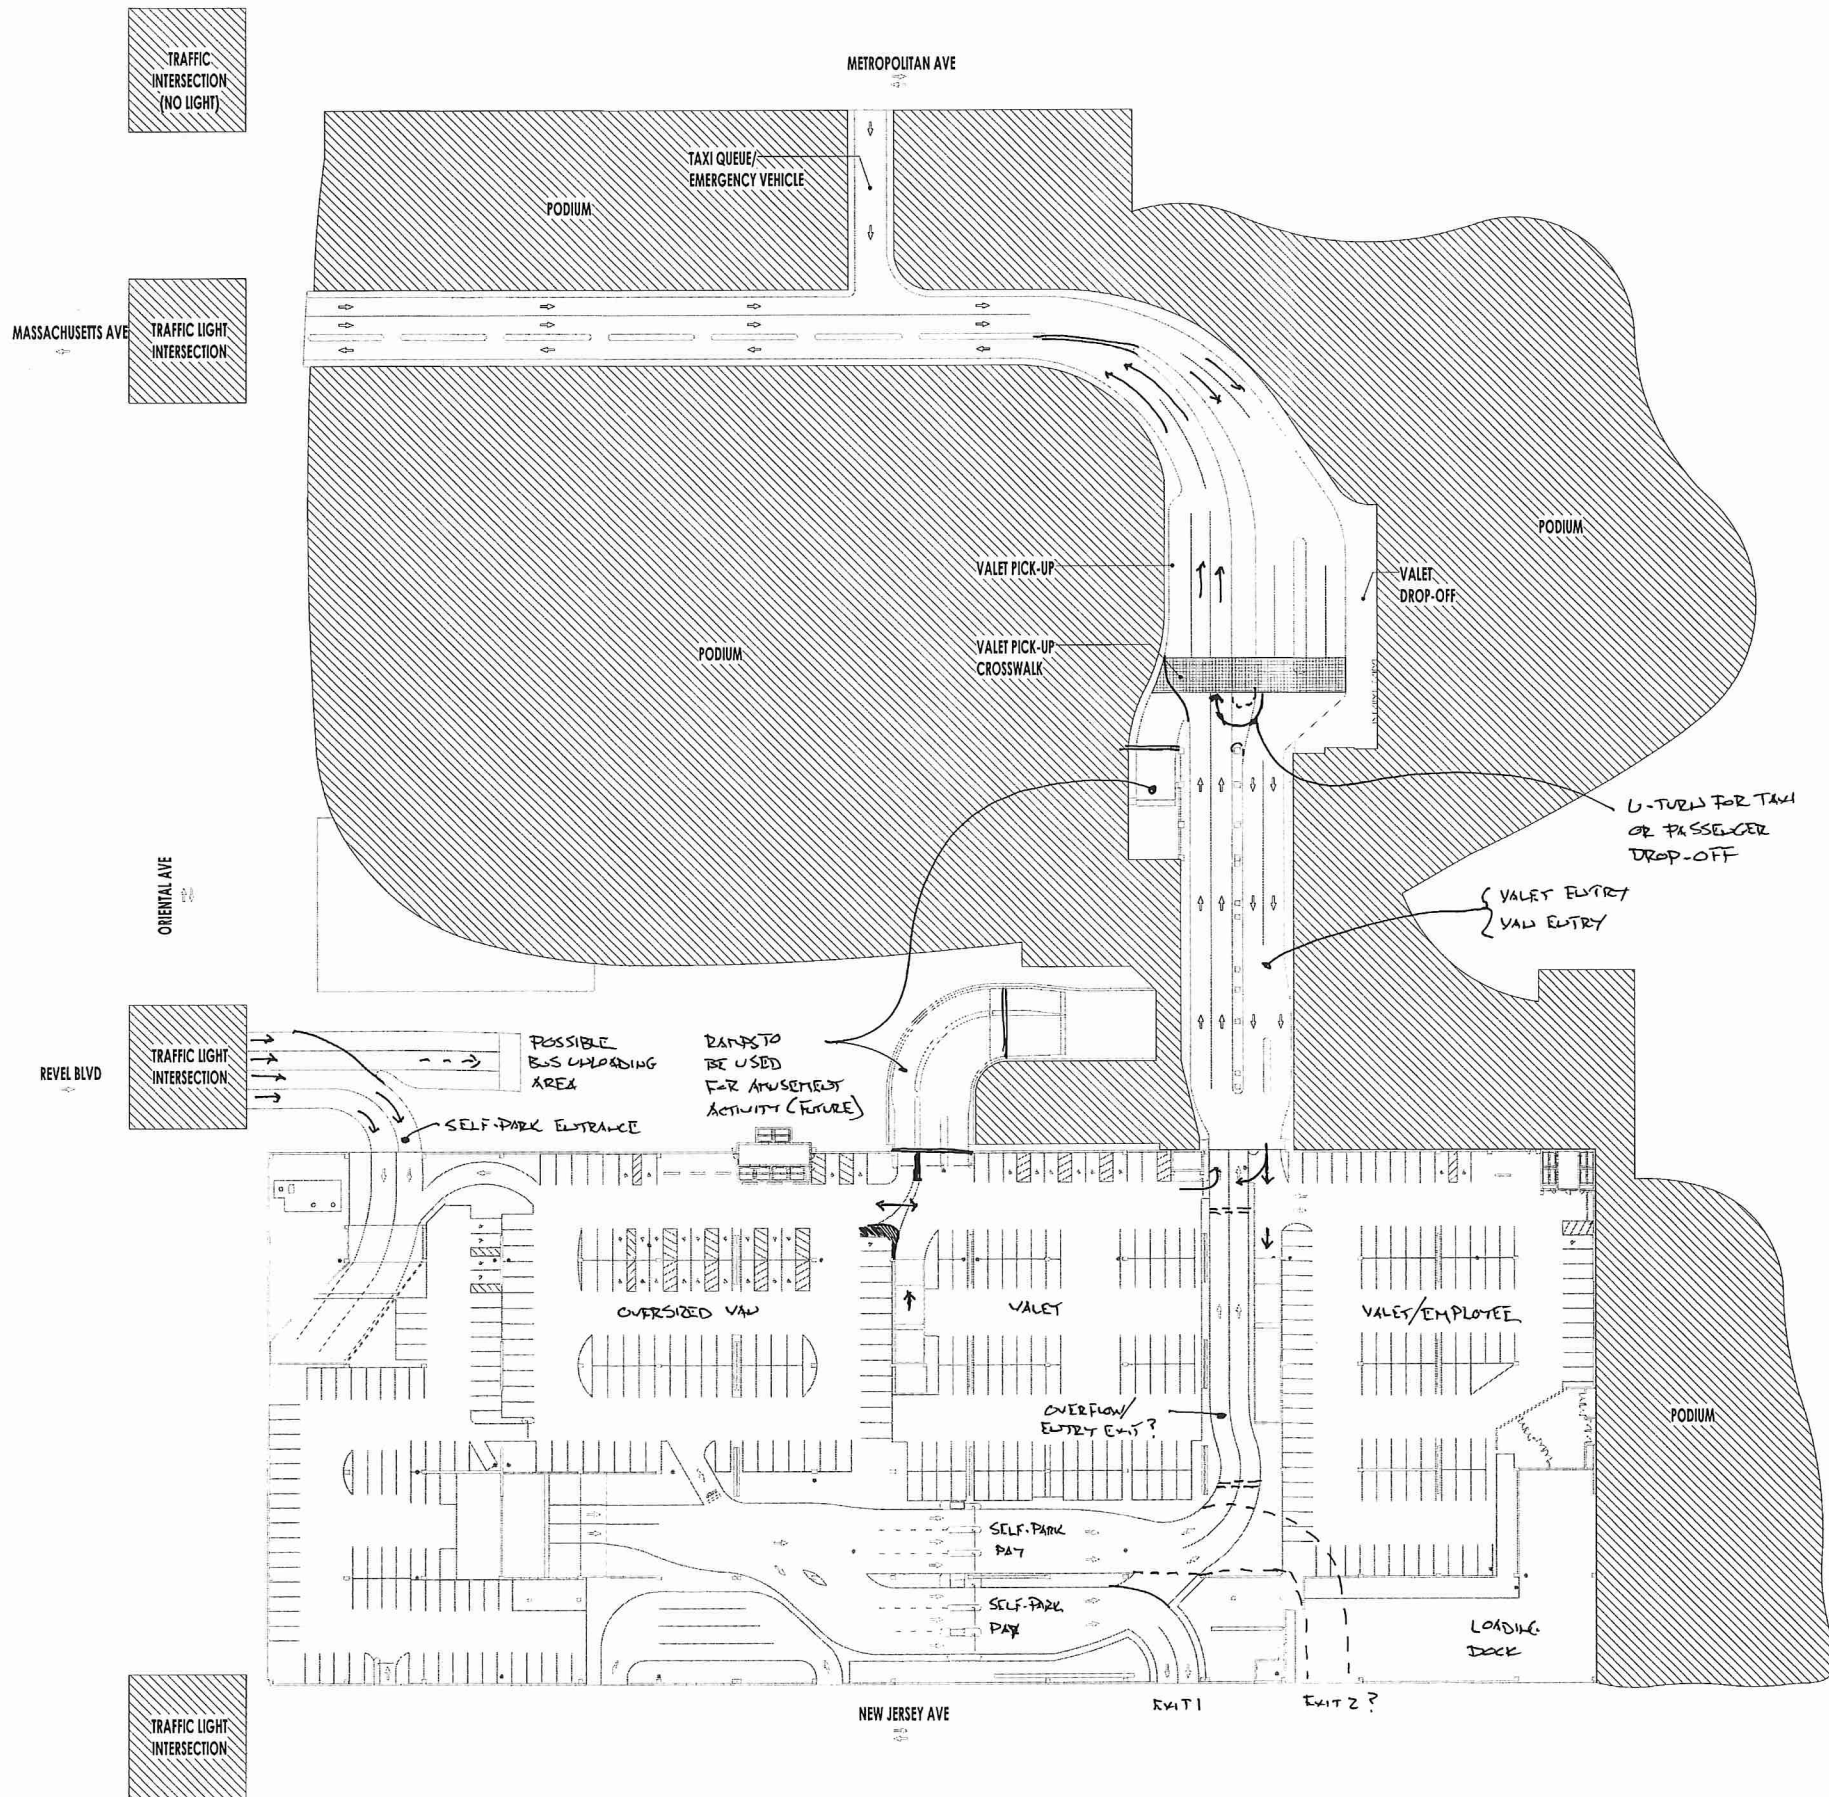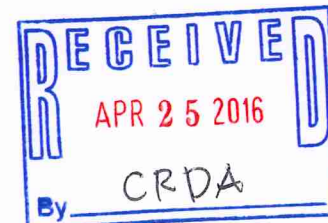

\* EXISTING PORTE COCHERE AREA \*  
ON LEVEL ABOVE TO BE USED  
FOR FUTURE AMUSEMENT ACTIVITIES

RICHARD SELLFORD, R.A.

POLO NORTH (REVEL)  
PROPERTY TRAFFIC PLAN  
04.25.16