




4 BUILDING SECTION - CAR WASH
1/4" = 1'-0"

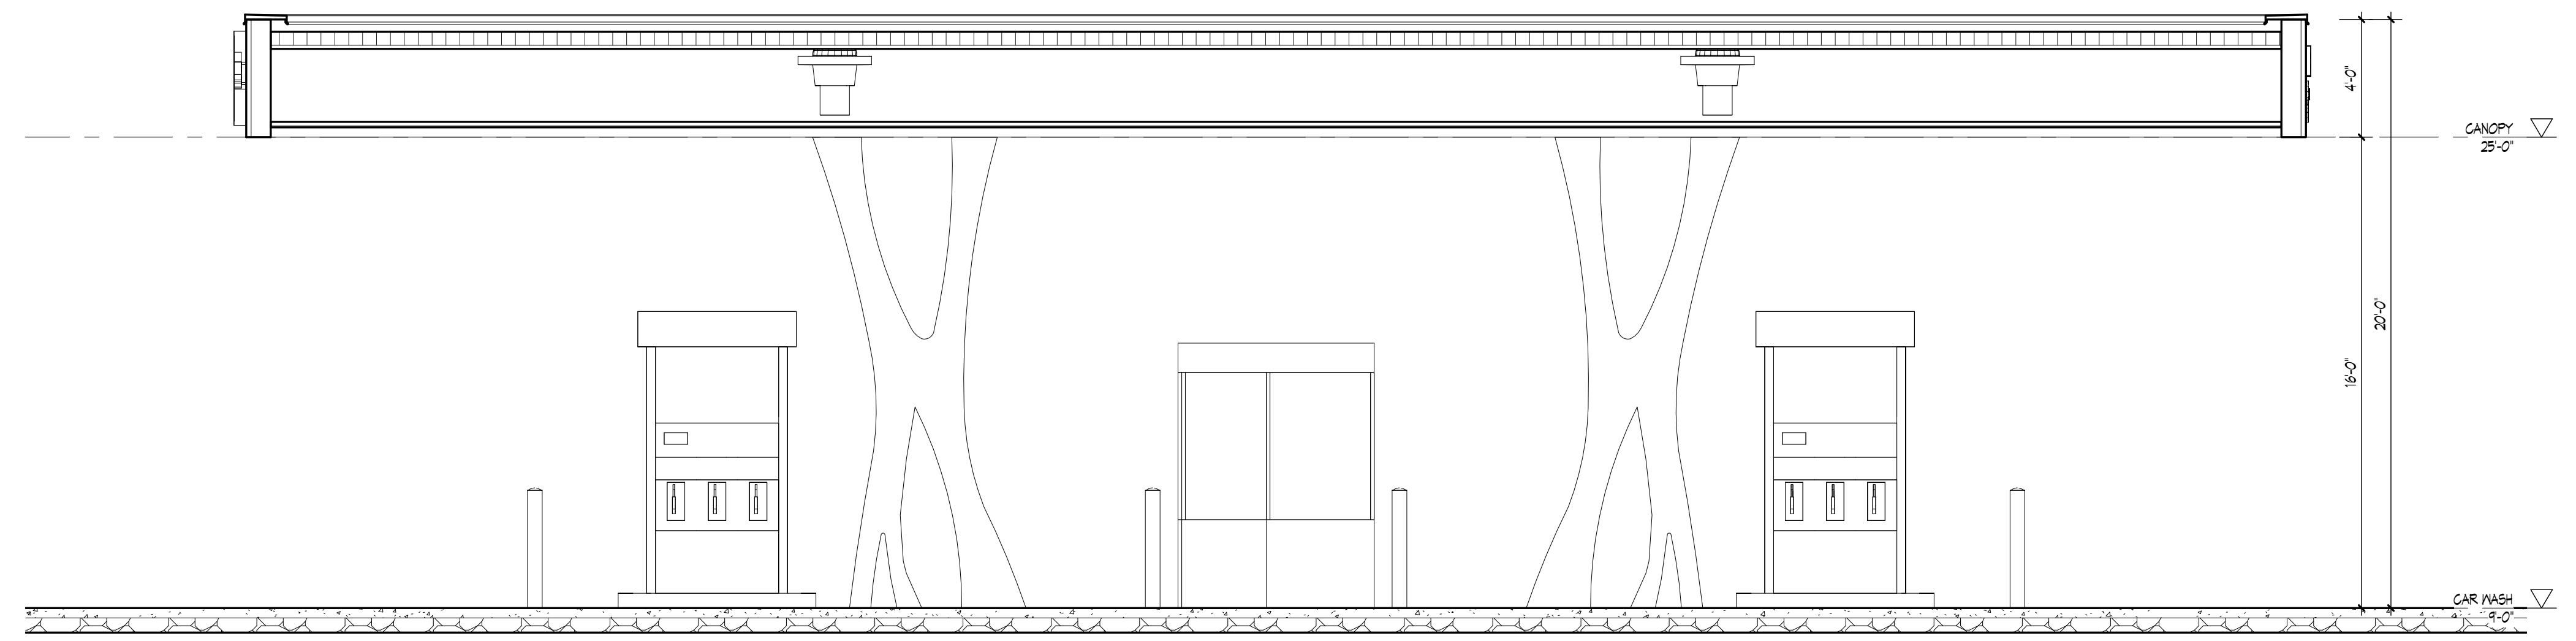


5 BUILDING SECTION - CANOPY
1/4" = 1'-0"

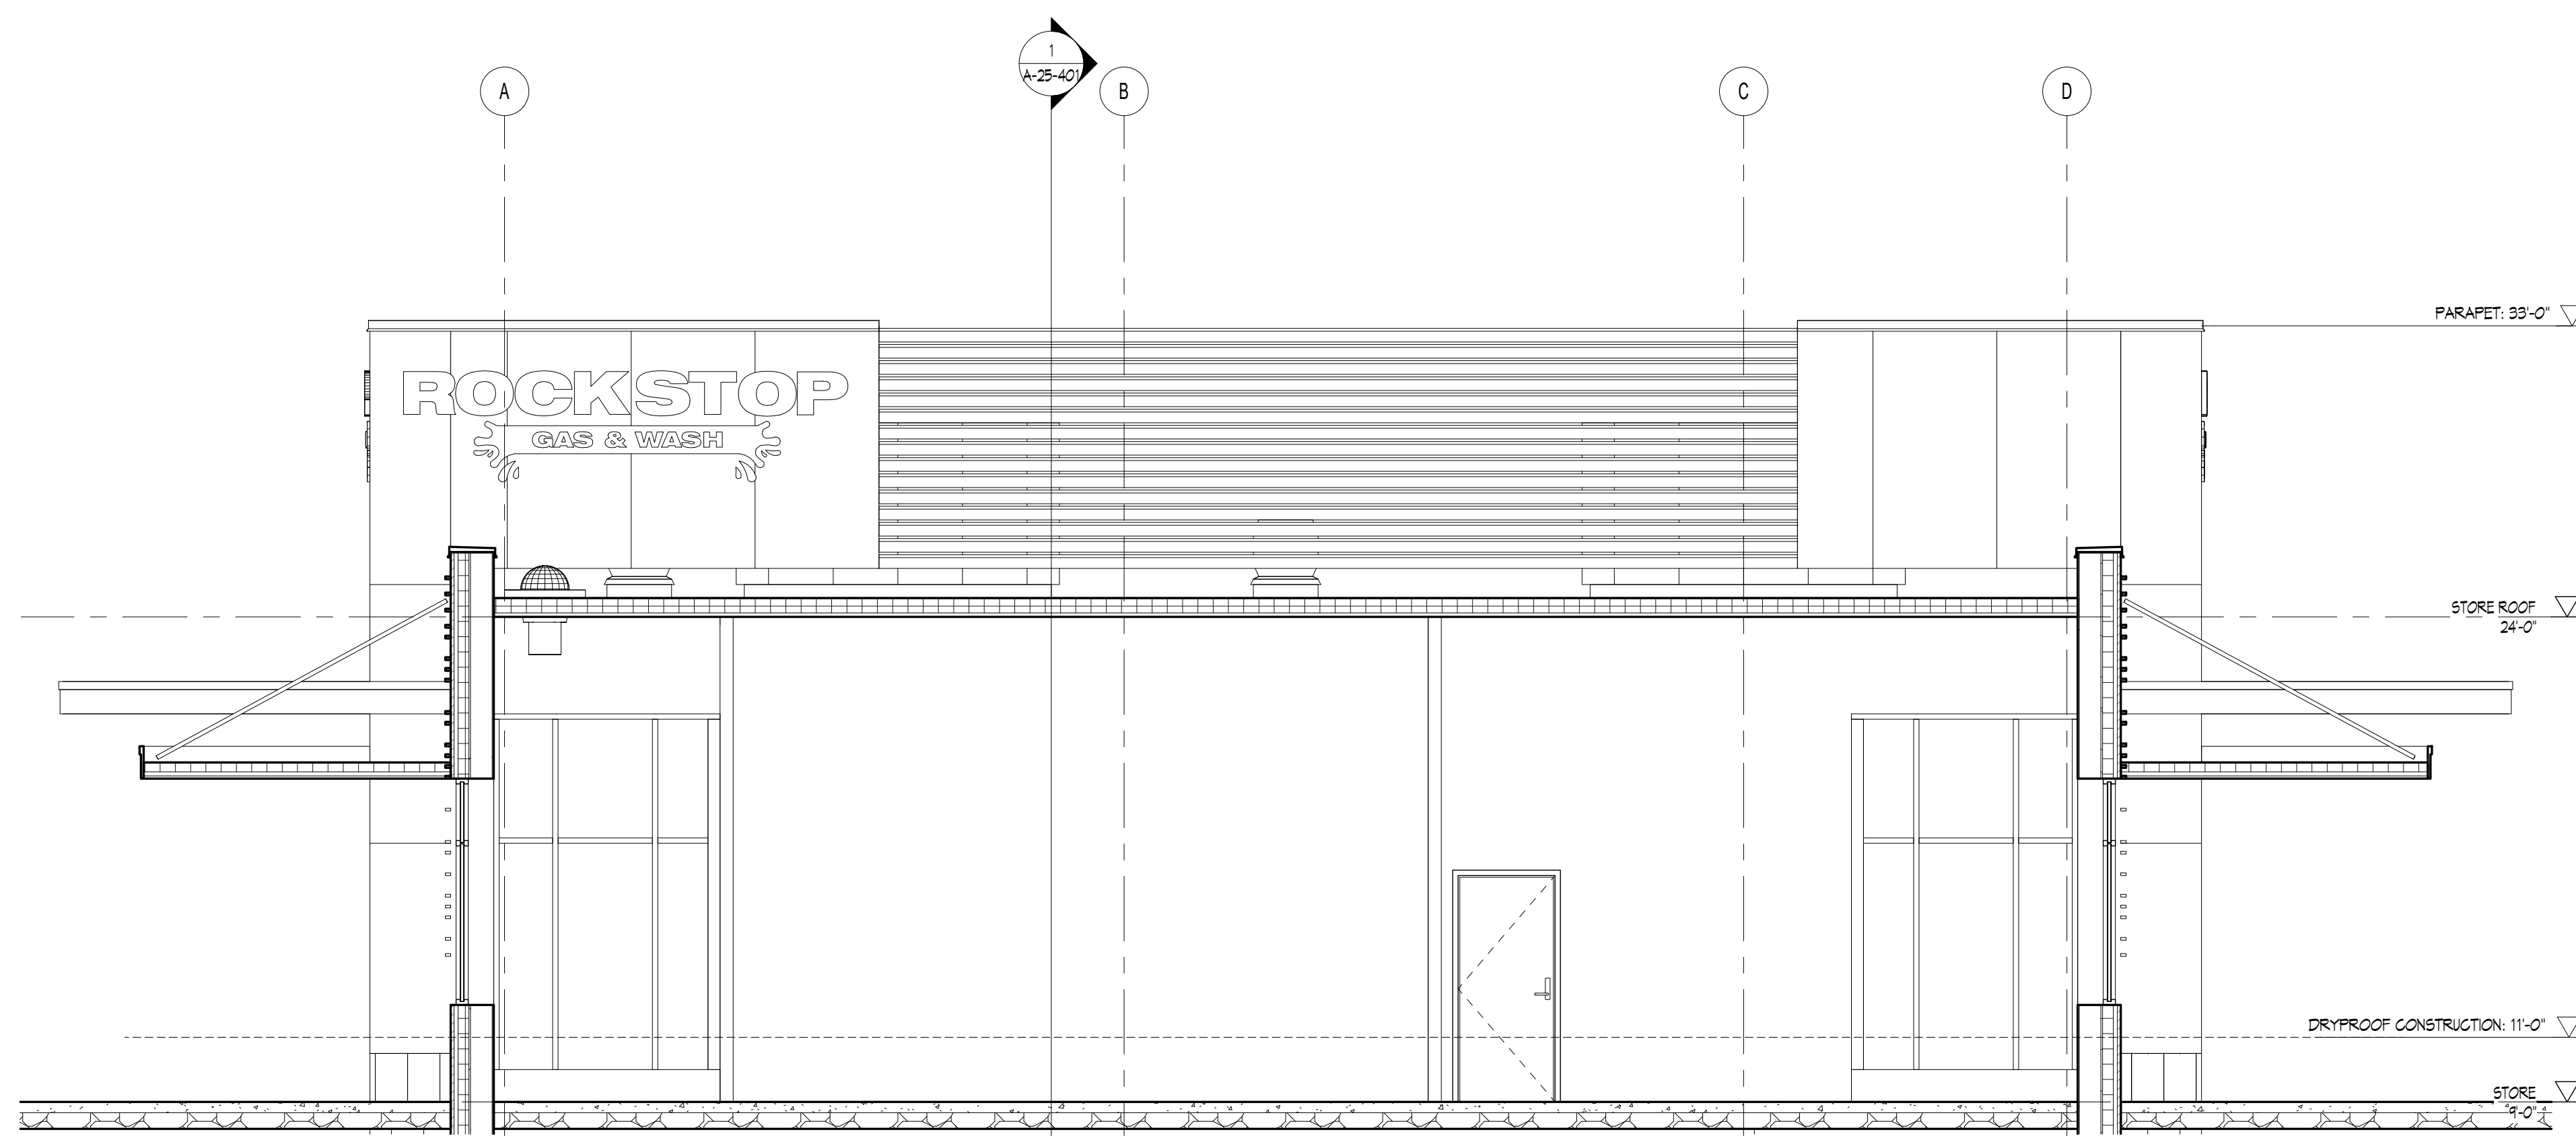


2 BUILDING SECTION - STORE
1/2" = 1'-0"

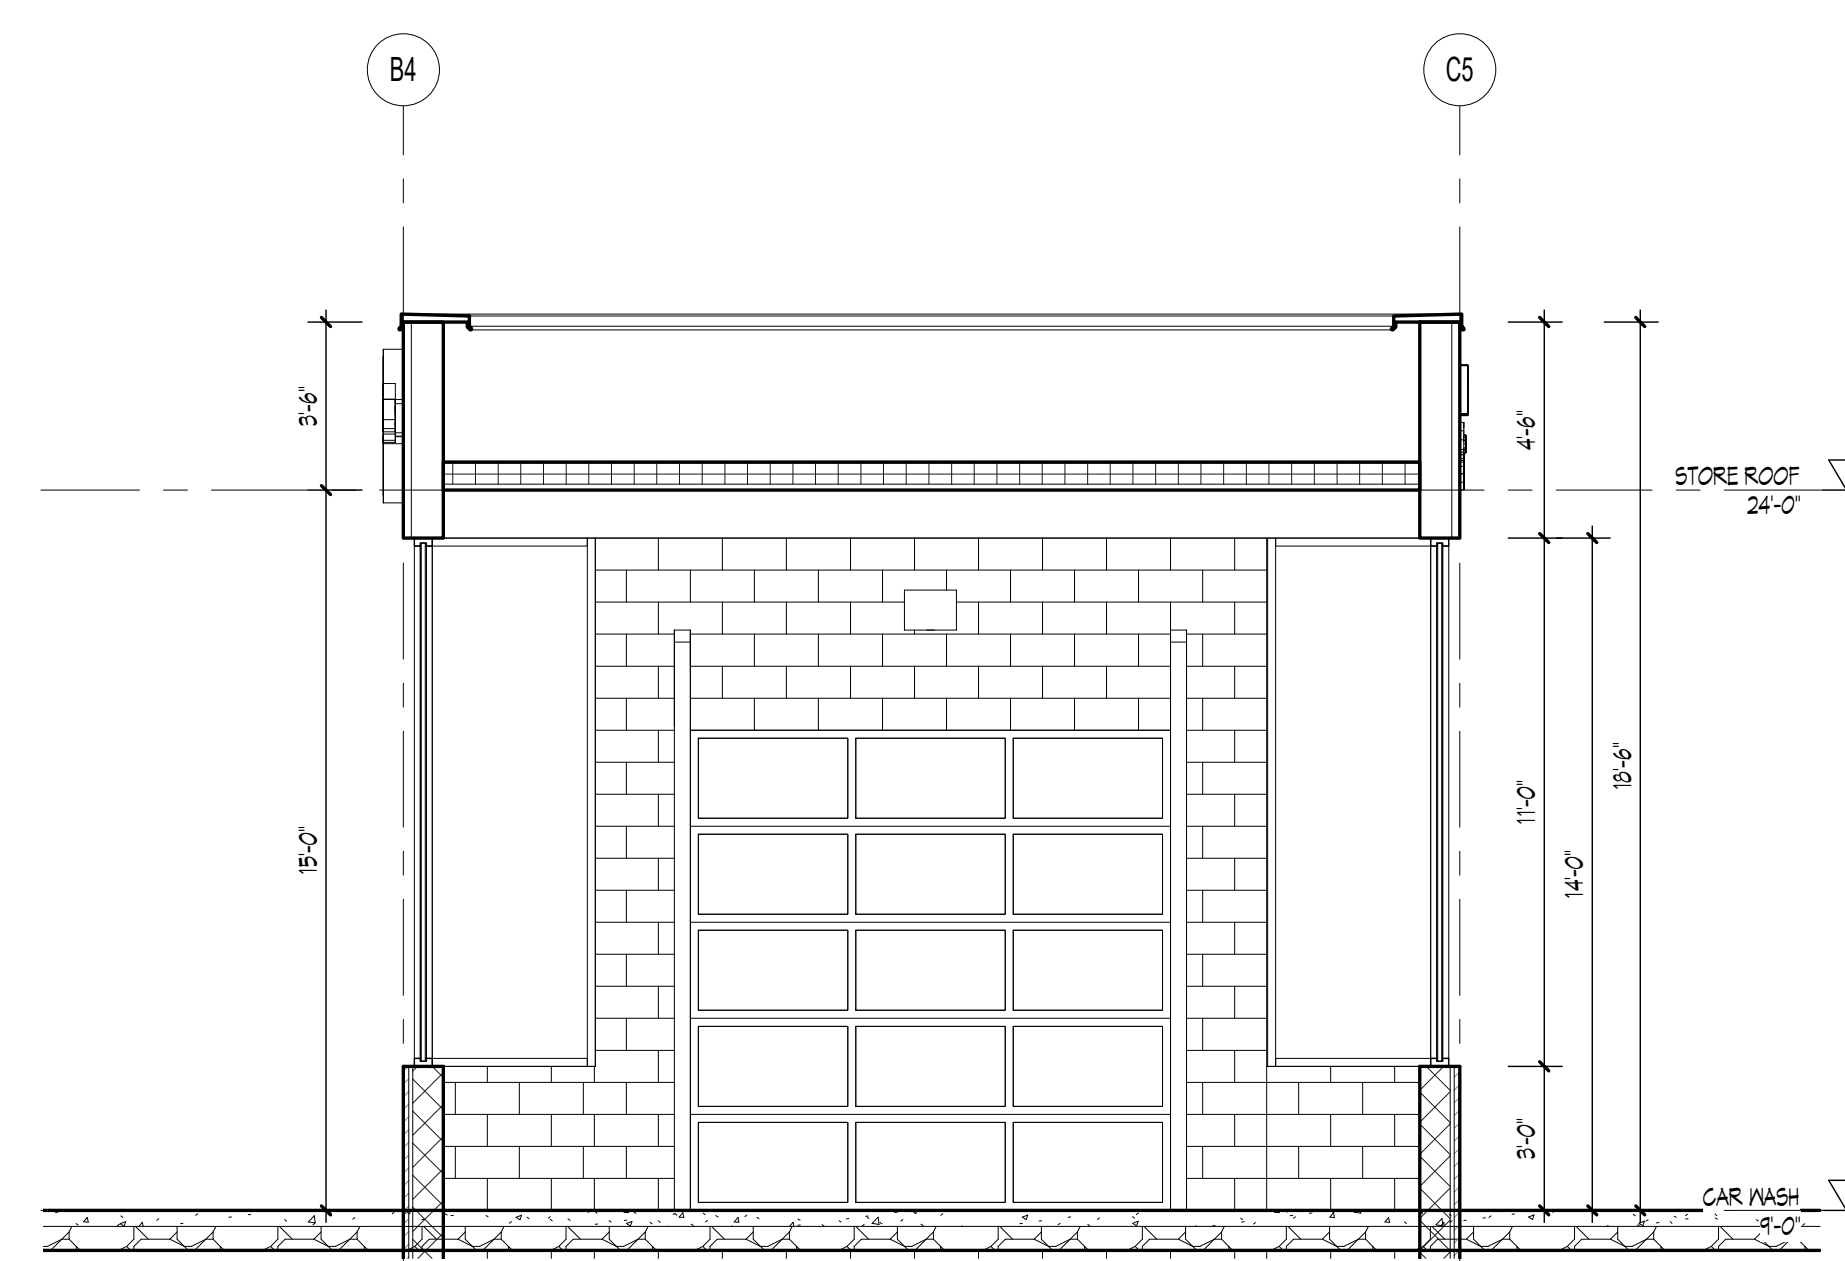


3 BUILDING SECTION - CAR WASH
1/4" = 1'-0"

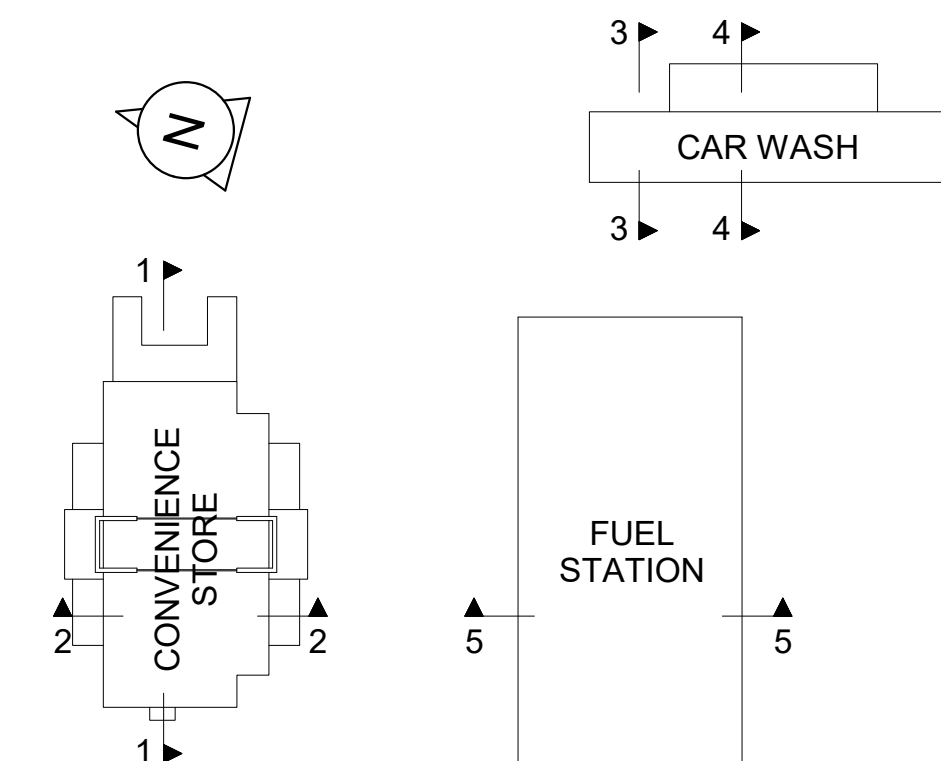

KEYPLAN

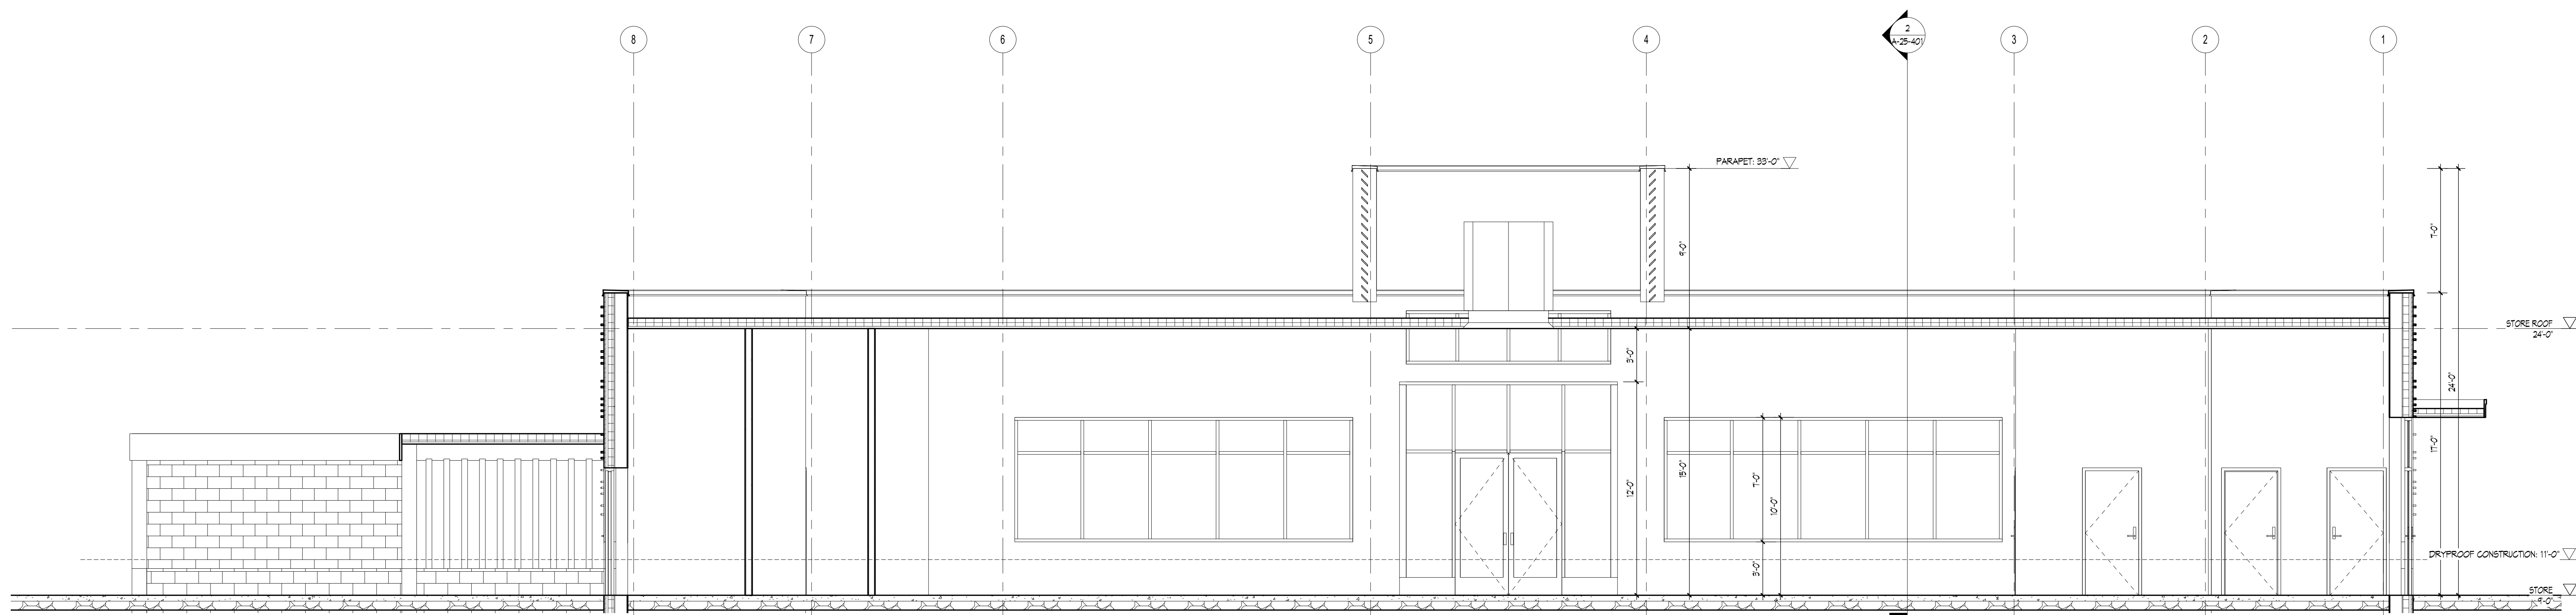

1 BUILDING SECTION - STORE
1/2" = 1'-0"

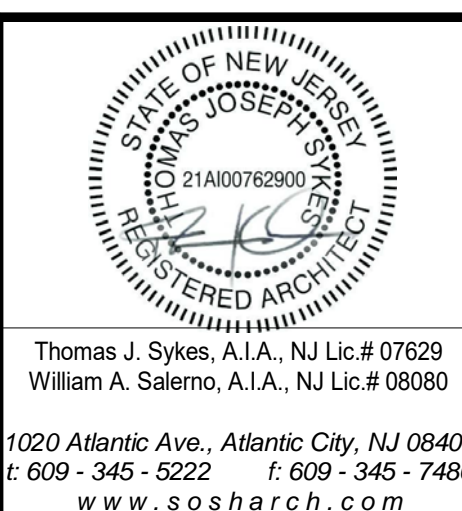

REVISIONS		
No.	Date	Description

DRAWING TITLE:	BUILDING SECTIONS
DRAWN BY:	Author
SCALE:	As Indicated
DATE:	2017 12 01
PROJECT NO.:	17013 03
DRAWING NO.:	A-25-401