


MARYLAND AVE

PACIFIC AVE

VIRGINIA AVE


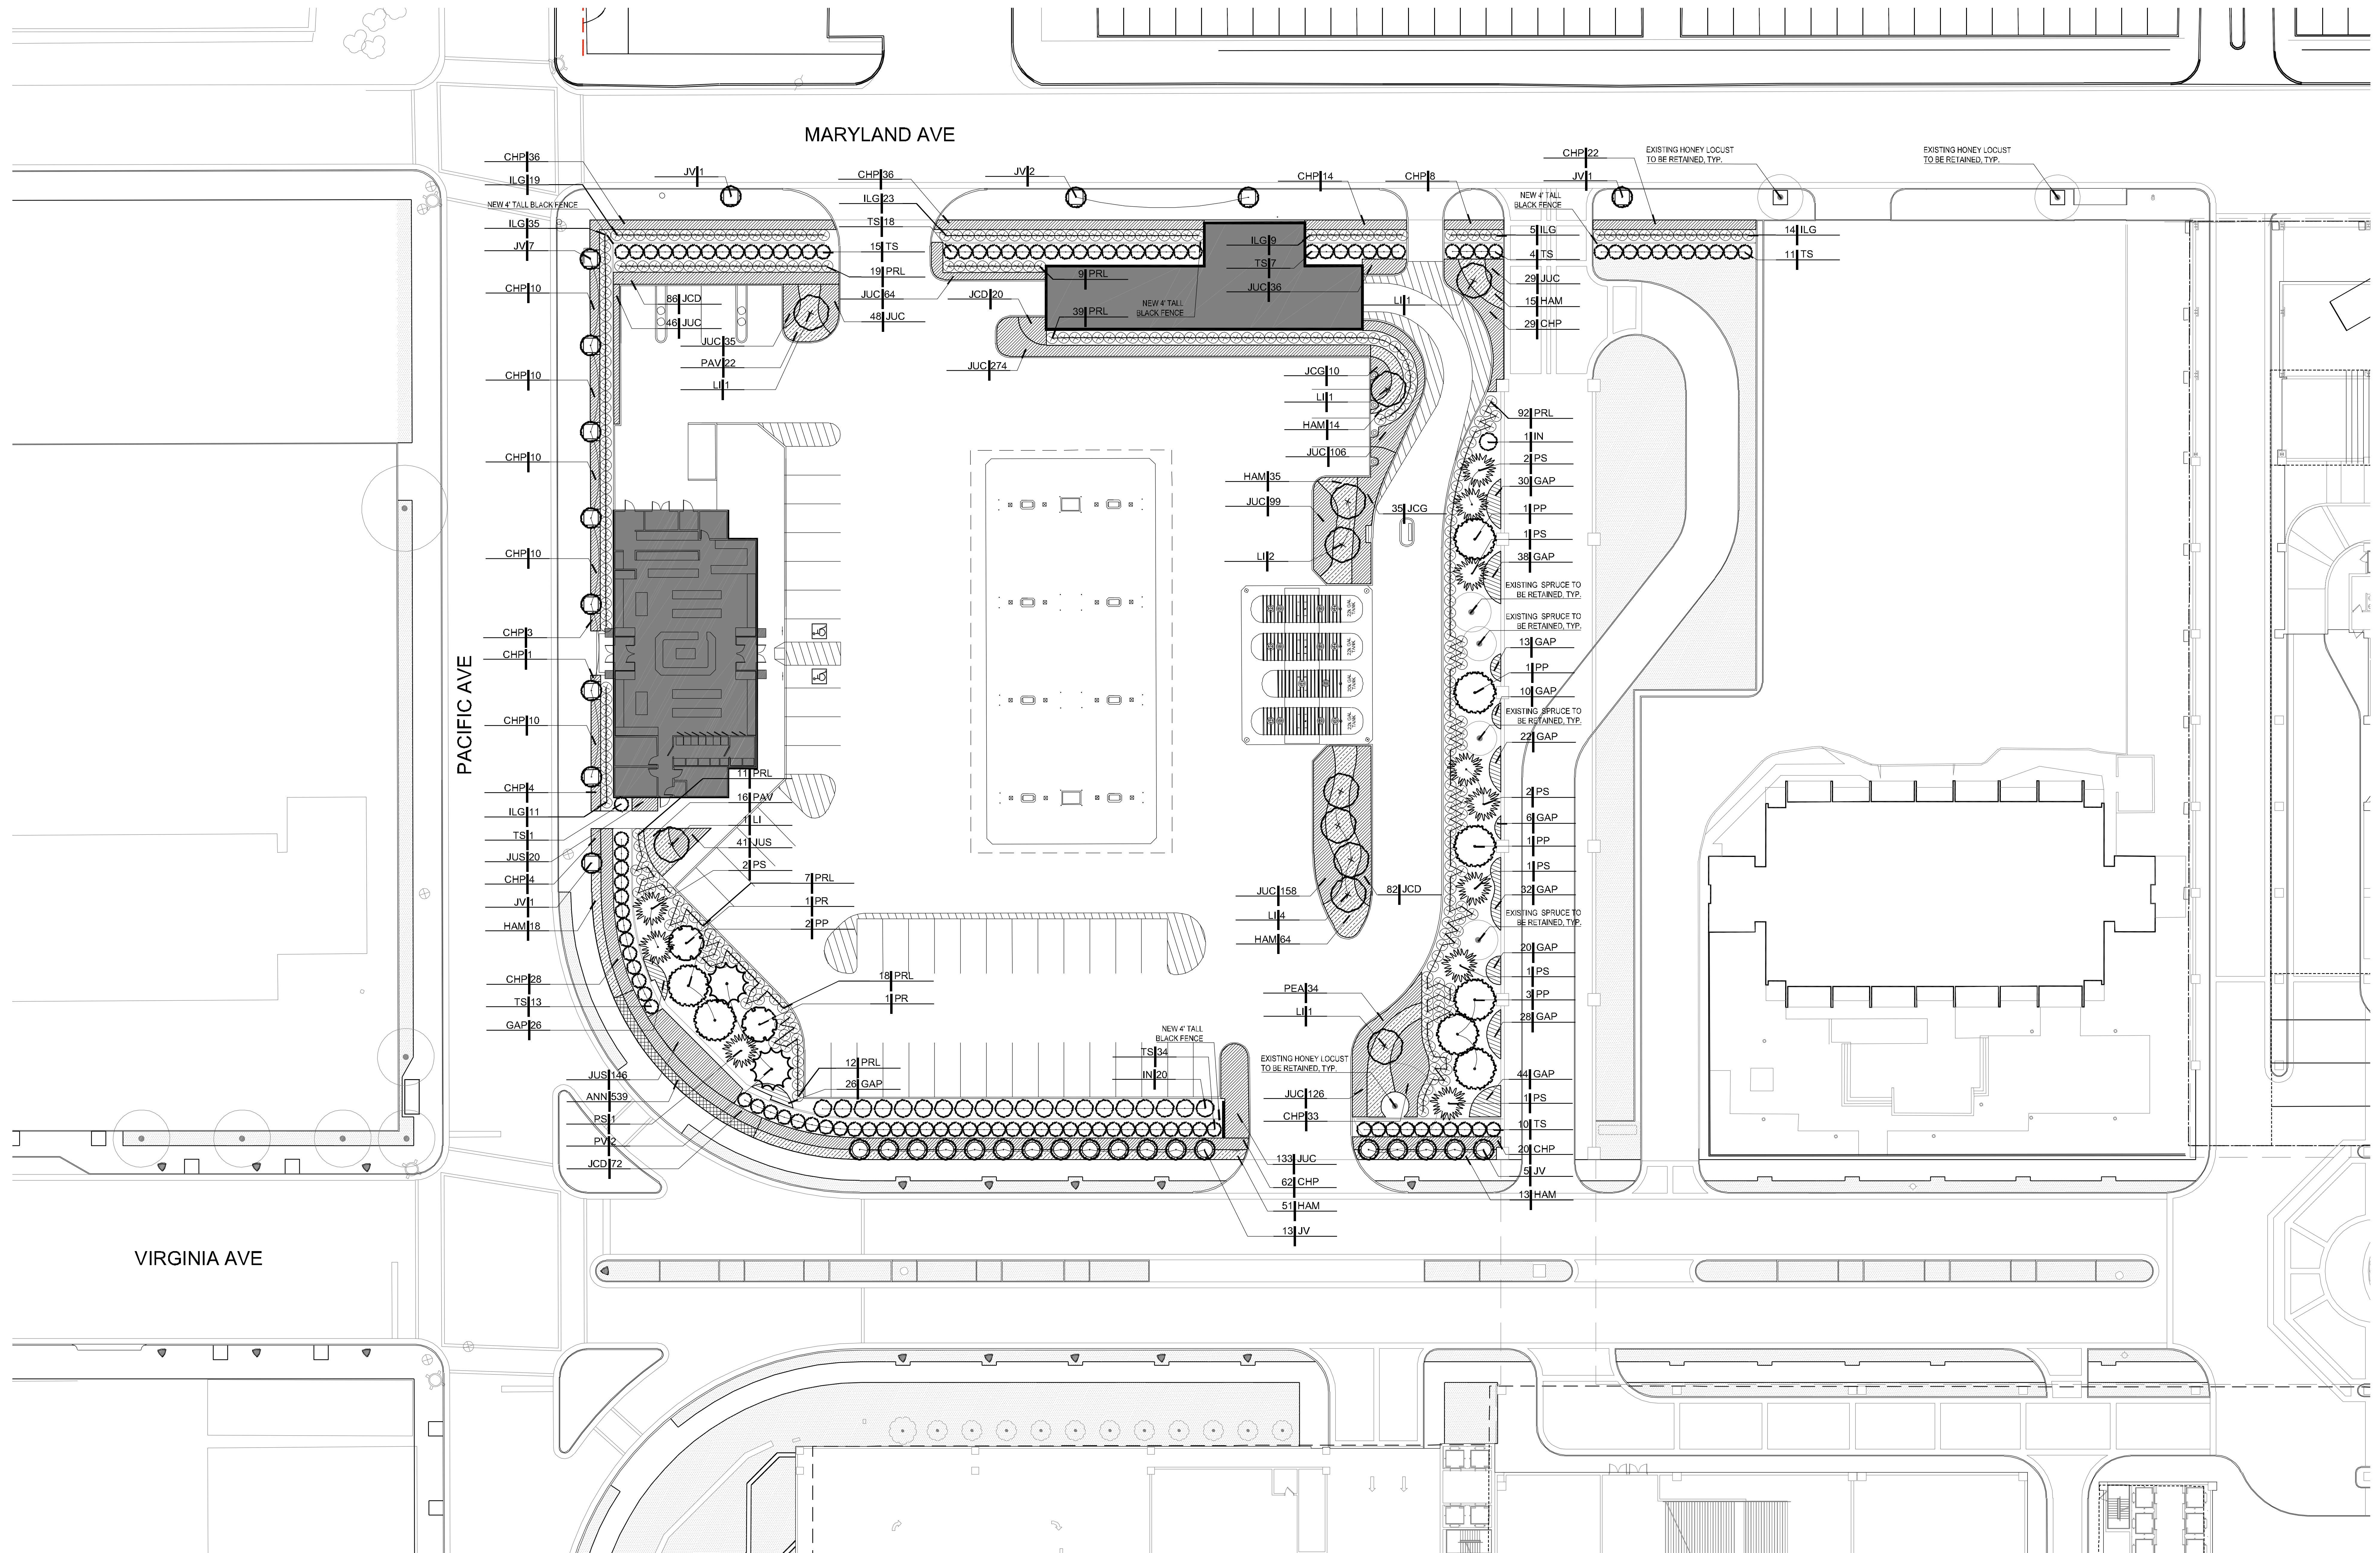


| EVERGREEN TREES | BOTANICAL NAME | COMMON NAME |
|-----------------|---|------------------------|
| IN | <i>Ilex x 'Nellie R Stevens'</i> | Nellie Stevens Holly |
| JV | <i>Juniperus virginiana 'Taylor'</i> | Taylor Juniper |
| PP | <i>Picea pungens 'Glauca'</i> | Colorado Blue Spruce |
| PR | <i>Pinus rigida</i> | Pitch Pine |
| PS | <i>Pinus strobus</i> | White Pine |
| PV | <i>Pinus virginiana</i> | Virginia Pine |
| TS | <i>Thuja standishii x plicata 'Green Giant'</i> | Green Giant Arborvitae |
| FLOWERING TREES | BOTANICAL NAME | COMMON NAME |
| LI | <i>Lagerstroemia indica 'Muskogee'</i> | Muskogee Crape Myrtle |
| SHRUBS | BOTANICAL NAME | COMMON NAME |
| ILG | <i>Ilex glabra</i> | Inkberry Holly |
| PRL | <i>Prunus laurocerasus 'Otto Luyken'</i> | Luykens Laurel |

| SHRUB AREAS | BOTANICAL NAME | COMMON NAME |
|--------------------|---|-------------------------------|
| CHP | <i>Chamaecyparis pisifera 'Golden Mop'</i> | Golden Mop False Cypress |
| JCG | <i>Juniperus communis 'Green Carpet'</i> | Green Carpet Juniper |
| JCD | <i>Juniperus communis var. depressa 'ReedDak'</i> | Copper Delight Juniper |
| JUC | <i>Juniperus conferta 'Blue Pacific'</i> | Blue Pacific Juniper |
| JUS | <i>Juniperus squamata 'Blue Star'</i> | Blue Star Juniper |
| ORNAMENTAL GRASSES | BOTANICAL NAME | COMMON NAME |
| HAM | <i>Hakonechloa macra 'Aureola'</i> | Golden Variegated Hakonechloa |
| PAV | <i>Panicum virgatum 'Shenandoah'</i> | Shenandoah Switch Grass |
| PEA | <i>Pennisetum alopecuroides 'Hamel'</i> | Dwarf Fountain Grass |
| GROUND COVERS | BOTANICAL NAME | COMMON NAME |
| ANN | | Local Annuals |
| GAP | <i>Gaultheria procumbens 'Very Berry'</i> | Wintergreen |



Thomas J. Sykes, A.I.A., NJ Lic.# 07620
 William A. Salerno, A.I.A., NJ Lic.# 05850
 1020 Atlantic Ave., Atlantic City, NJ 08401
 P: 609-345-9222 E: 609-345-1486
 www.sosharch.com

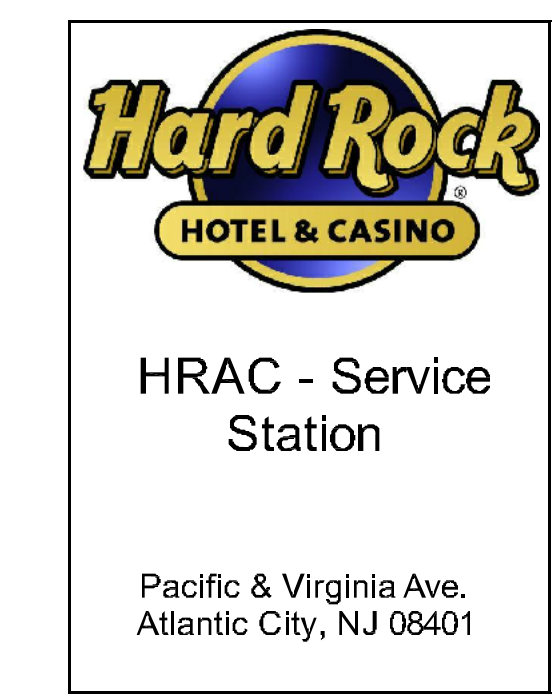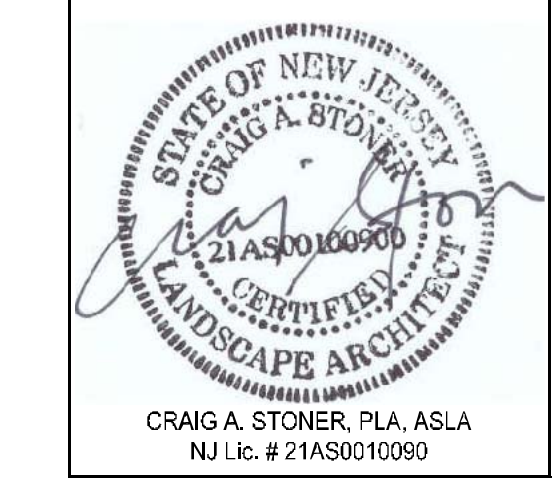

ISSUE
 CAFRA & NJCRDA
 SUBMISSION - 2017.12.01

| REVISIONS | | |
|-----------|------|-------------|
| No. | Date | Description |
| | | |
| | | |
| | | |
| | | |

DRAWING TITLE:
 PLANTING PLAN
 DRAWN BY: EDSA
 SCALE: 1" = 20'-0"
 DATE: 2017.12.01
 PROJECT NO.: 17013
 DRAWING NO.:

