

Approved by Resolution # _____	Dated: _____
CRDA PLANNER _____	DATE _____
CRDA Engineer _____	DATE _____
CRDA LAND USE REGULATION ENFORCEMENT OFFICER _____	DATE _____
CRDA HEARING OFFICER _____	DATE _____

Date	
Revisions	
1	

Consultant

Craig F. Dothé Architect, LLC.
ARCHITECTS & PLANNERS
33 N. Brighton Avenue
Atlantic City, NJ 08401
(609) 348-2236
Fax (609) 348-0118

Signature _____	Date _____
Registration # _____	AL 09640

EL CHARRO RESTAURANT AND SPORTS BAR
1ST & 2ND FLR ADDITION / RENOVATIONS ON
2430 FAIRMOUNT AVE
ATLANTIC CITY, NEW JERSEY 08401


Scale: _____	AS NOTED
Project No.: _____	2003038
Drawn by: _____	CFD
Date: _____	10-17-18

Z-5

PROPOSED FLORIDA AVE SIDE ELEVATION

SCALE: 1/4" = 1'-0"

2
Z-5

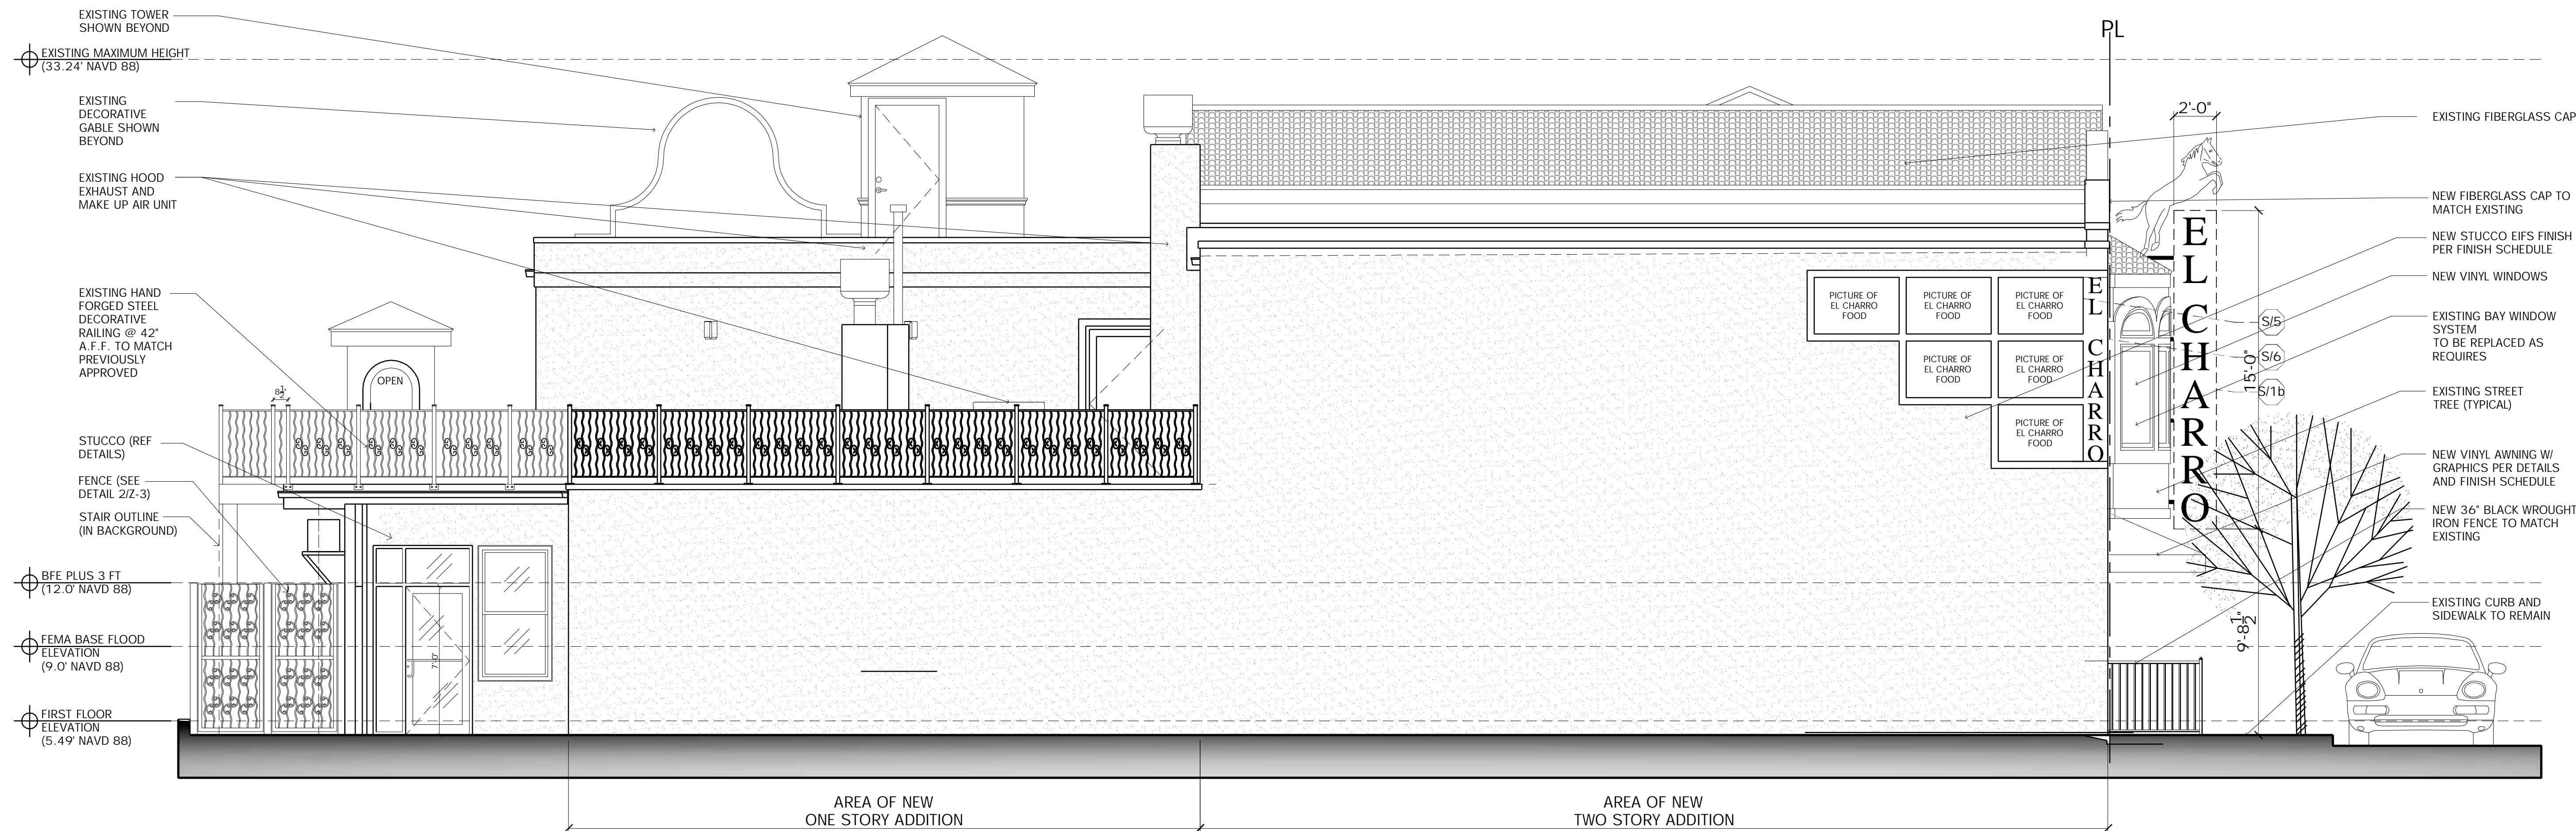

PROPOSED FAIRMOUNT AVE SIDE ELEVATION

SCALE: 1/4" = 1'-0"

4
Z-5