


EXISTING FLORIDA AVE SIDE ELEVATION

SCALE: 1/4" = 1'-0"

2
Z-5A

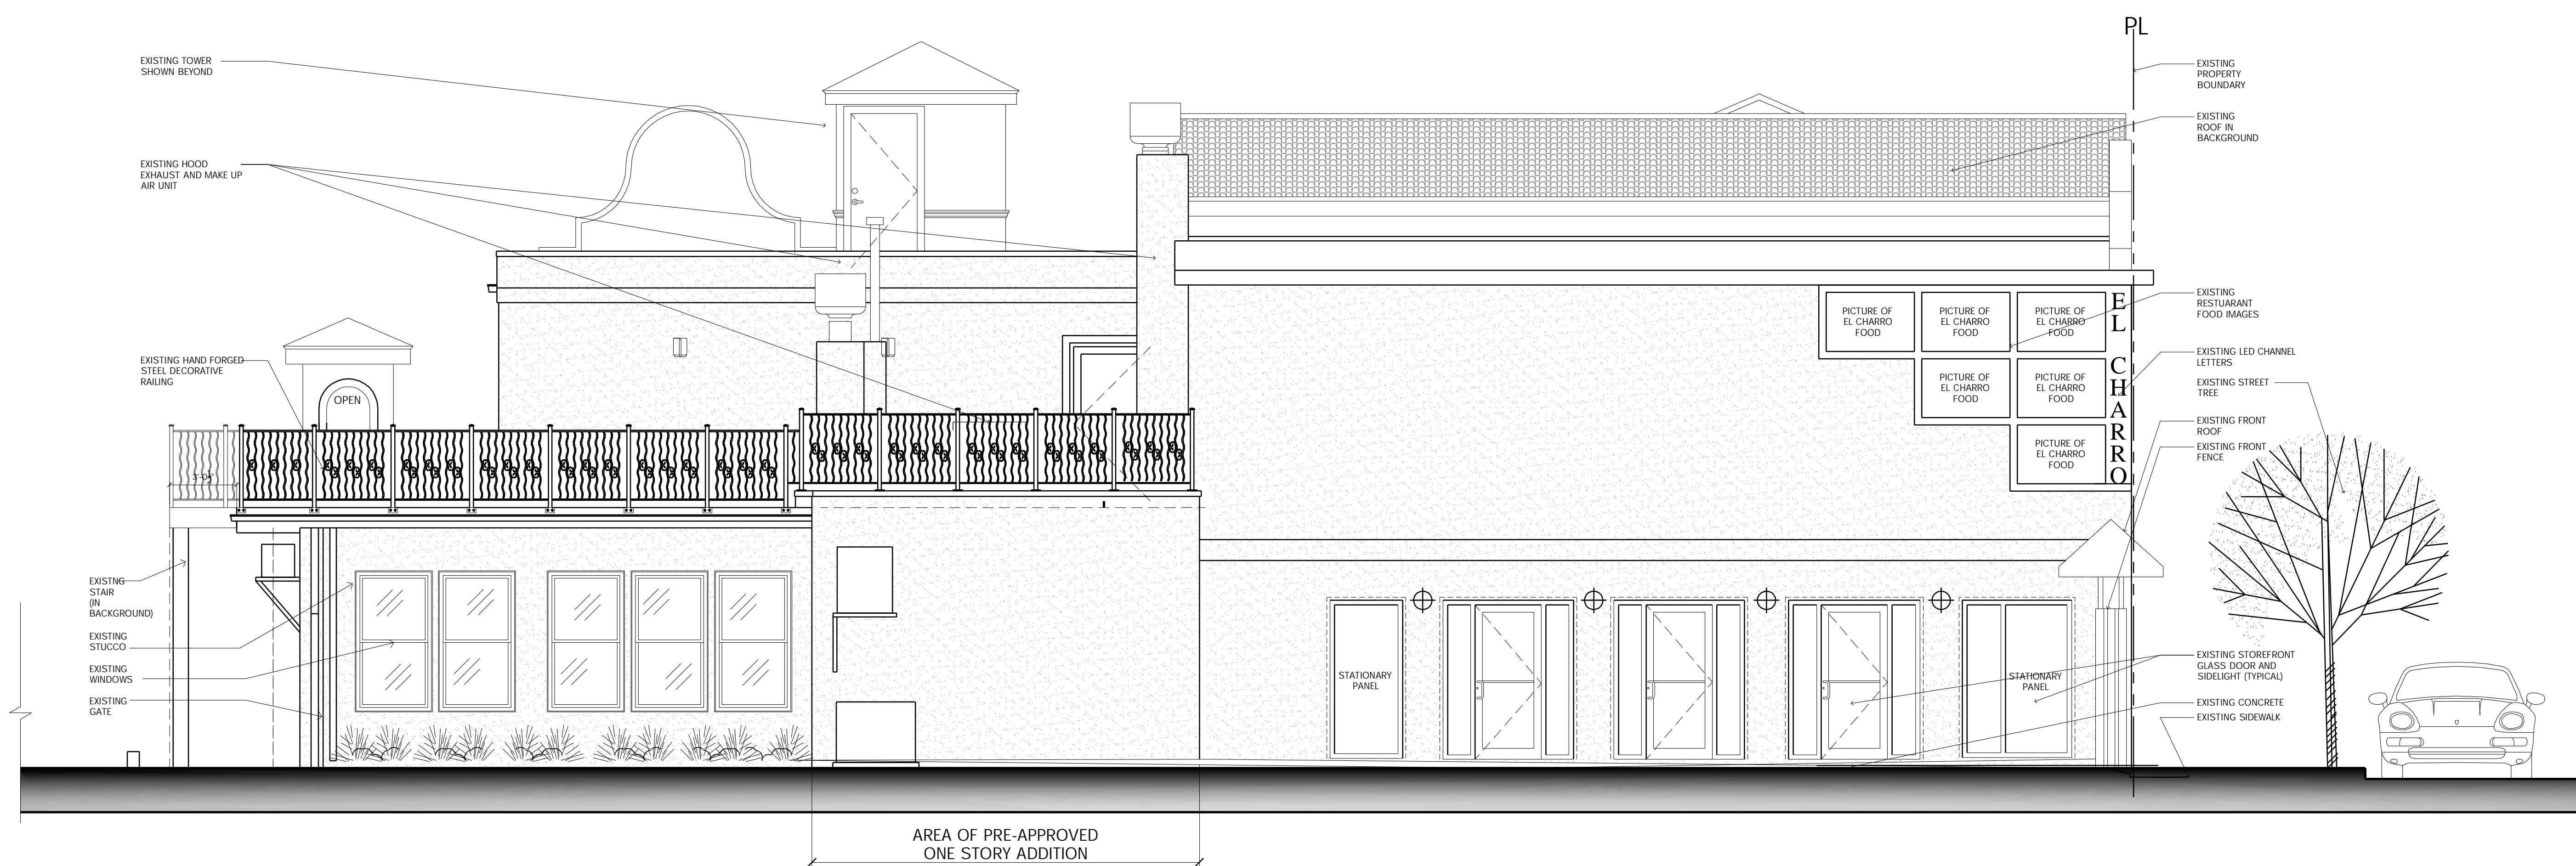

EXISTING FAIRMOUNT AVE SIDE ELEVATION

SCALE: 1/4" = 1'-0"

4
Z-5A

Approved by Resolution # _____	Dated: _____
CRDA PLANNER _____	DATE _____
CRDA Engineer _____	DATE _____
CRDA LAND USE REGULATION ENFORCEMENT OFFICER _____	DATE _____
CRDA HEARING OFFICER _____	DATE _____

Date	Revisions
	1

Consultant

Craig F. Dothe Architect, LLC.
ARCHITECTS & PLANNERS
33 N. Brighton Avenue
Atlantic City, NJ 08401
(609) 348-2236
Fax (609) 348-0118

Signature _____
Date _____
Registration # AL 09640

EL CHARRO RESTAURANT AND SPORTS BAR
1ST & 2ND FLR ADDITION / RENOVATIONS ON
2430 FAIRMOUNT AVE
ATLANTIC CITY, NEW JERSEY 08401

Scale: AS NOTED
Project No.: 2003038
Drawn by: CFD
Date: 10-17-18

Z-5A