


PLAN
SCALE: 1" = 30'

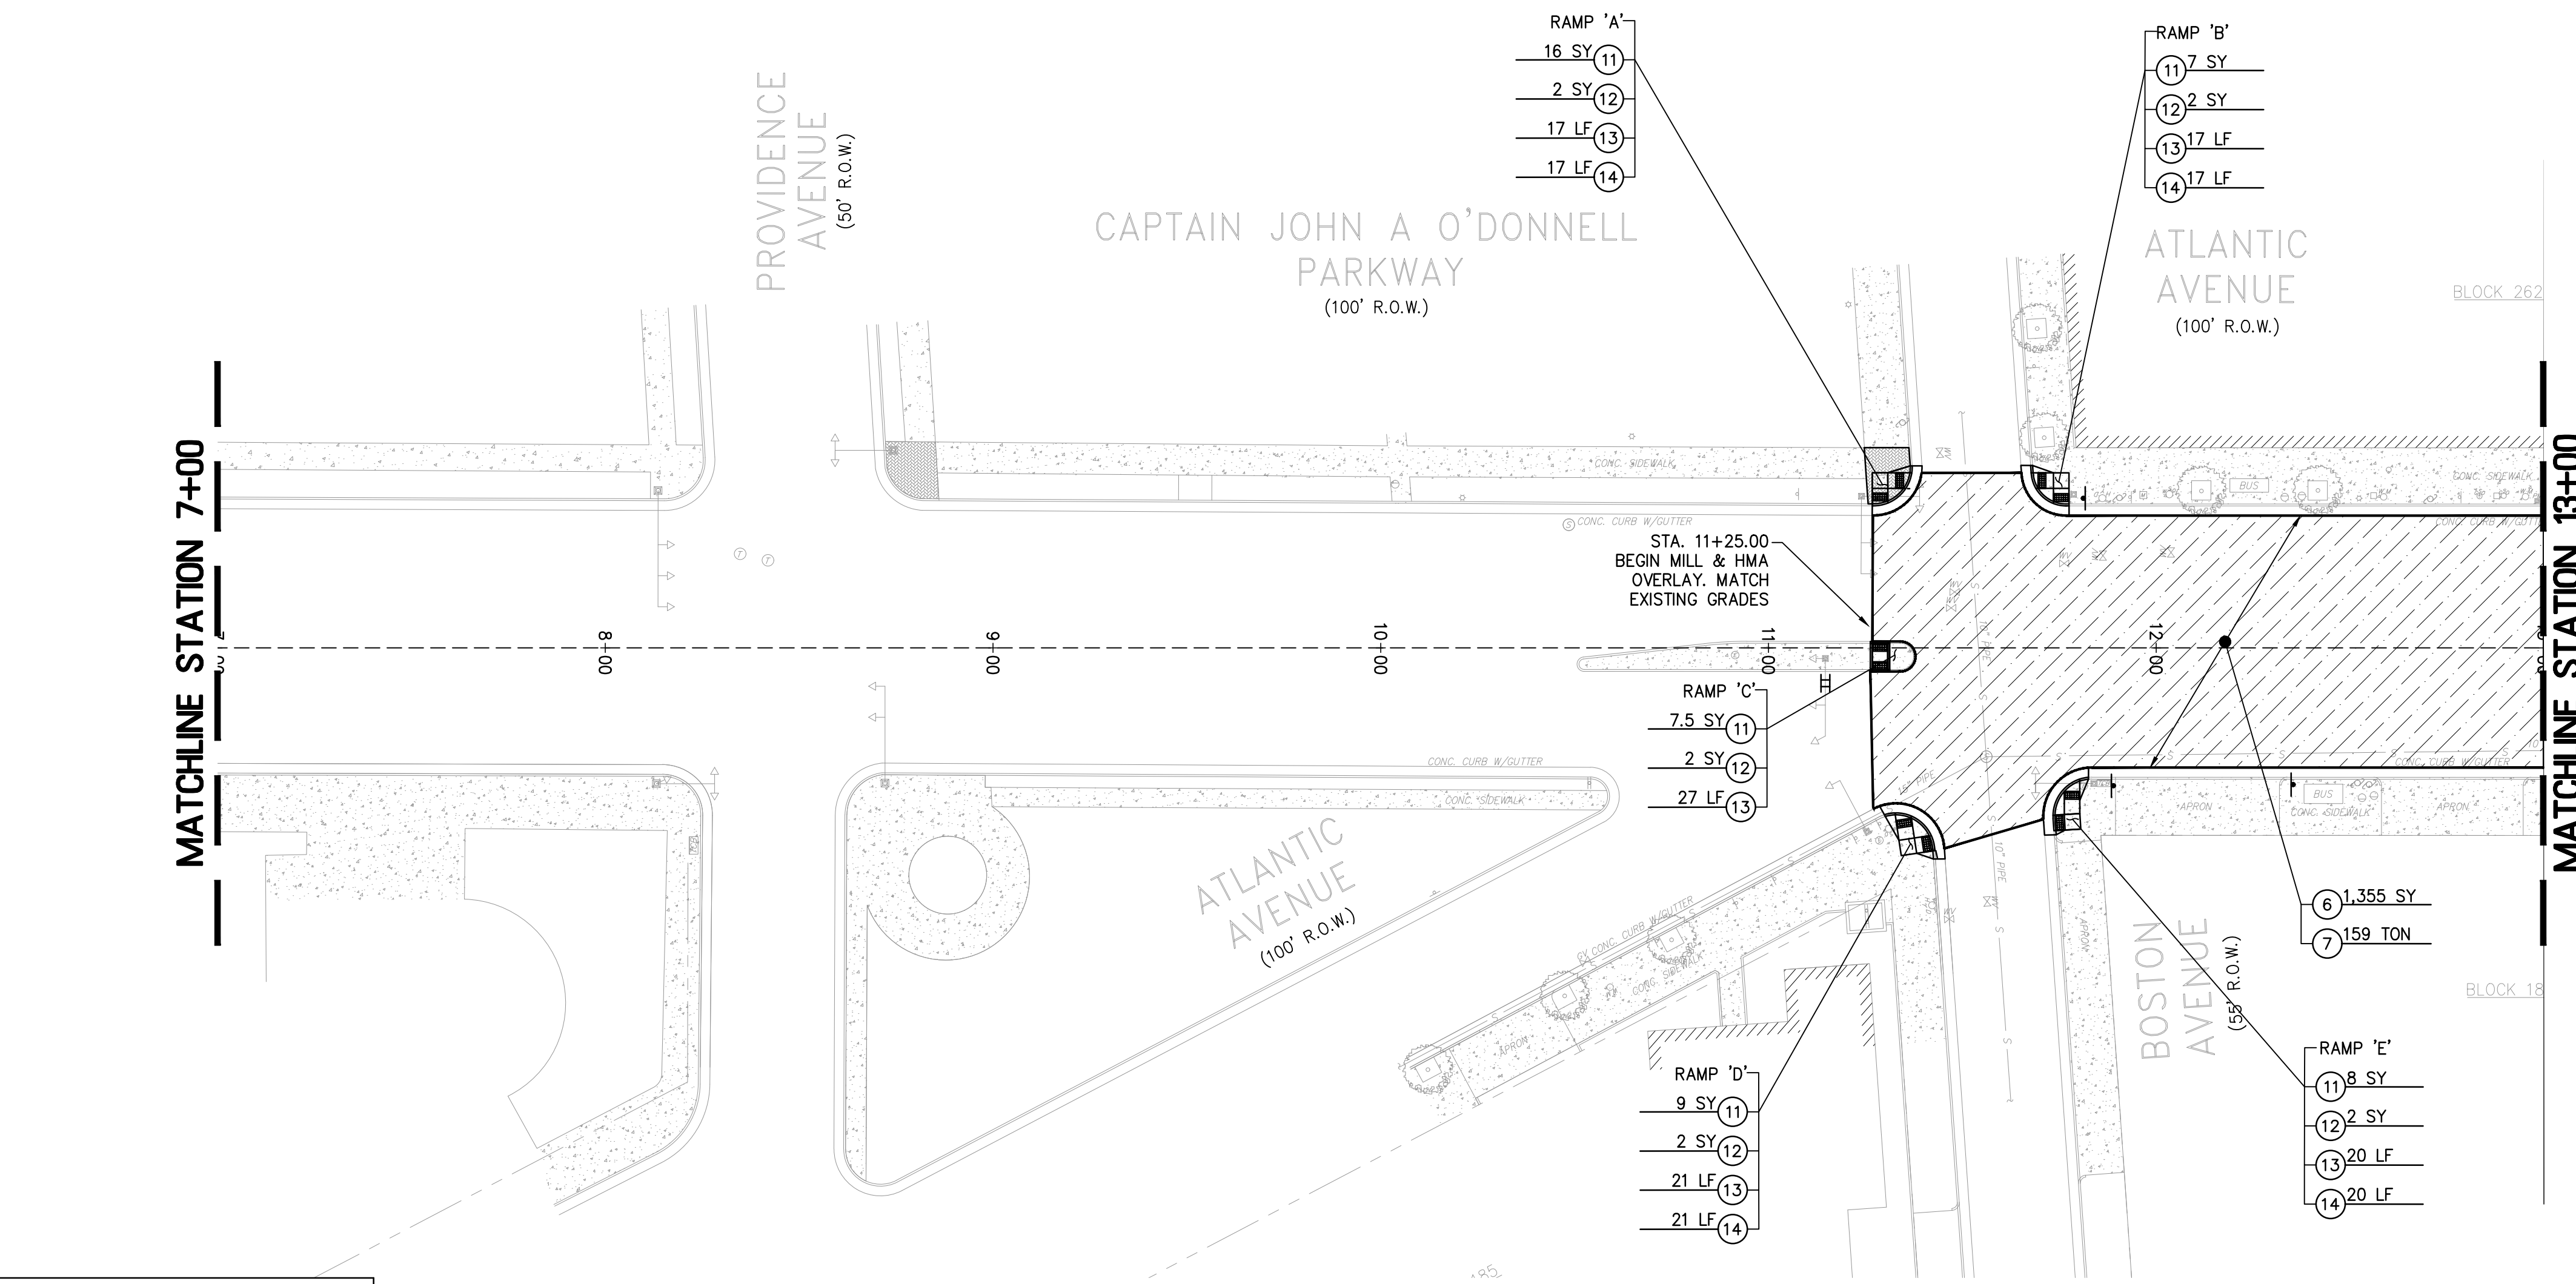


PLAN
SCALE: 1" = 30'

TO BE CONSTRUCTED

ITEM NO.	DESCRIPTION	UNIT	PLAN QUANTITY	AS-BUILT QUANTITY
6	HMA MILLING, 3" OR LESS	SY	1,355	
7	HMA 12.5M64 SURFACE COURSE, 2" THICK	TON	159	
11	CONCRETE SIDEWALK, 4" THICK	SY	47.5	
12	DETECTABLE WARNING SURFACE	SY	10	
13	9" x 18" CONCRETE VERTICAL CURB	LF	102	
14	CONCRETE GUTTER, 2' X 8"	LF	75	

GRAPHIC SCALE

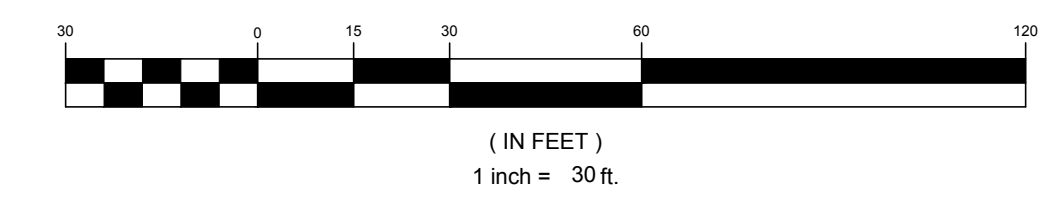

REMINGTON & VERNICK ENGINEERS
845 NORTH MAIN STREET
PLEASANTVILLE, NJ 08232
(609) 645-7110, FAX (609) 645-7076
WEB SITE ADDRESS: WWW.RVE.COM
Certification of Authorization: 24 CA 28003300
"ENGINEERING EXCELLENCE"

DATE: 5/20/2024
FRANK J. SENEY JR.
NJ PROFESSIONAL ENGINEER LIC. No. 35321

PRELIMINARY

PLANS WHICH DO NOT BEAR AN EMBOSSED SEAL ARE NOT VALID.
ALL DOCUMENTS PREPARED BY REMINGTON & VERNICK ENGINEERS AND AFFILIATES ARE INSTRUMENTS OF SERVICE IN RESPECT OF THE PROJECT. THEY ARE NOT INTENDED OR REPRESENTED TO BE SUITABLE FOR REUSE BY OWNER OR OTHERS ON EXTENSIONS OF THE PROJECT OR ON ANY OTHER PROJECT. ANY REUSE WITHOUT WRITTEN VERIFICATION OR ADAPTATION BY REMINGTON & VERNICK ENGINEERS AND AFFILIATES FOR THE SPECIFIC PURPOSE INTENDED WILL BE AT OWNERS SOLE RISK AND WITHOUT LIABILITY OR LEGAL EXPOSURE TO REMINGTON & VERNICK ENGINEERS AND AFFILIATES, AND OWNER SHALL INDEMNIFY AND HOLD HARMLESS REMINGTON & VERNICK ENGINEERS AND AFFILIATES FROM ALL CLAIMS, DAMAGES, LOSSES AND EXPENSES ARISING OUT OF OR RESULTING THEREFROM.

NO.	REVISION	DATE	BY	CHK

CONSTRUCTION PLAN
CITY OF ATLANTIC CITY
ATLANTIC AVENUE ROAD DIET - PHASE 2B
CITY OF ATLANTIC CITY
ATLANTIC COUNTY
NEW JERSEY

DATE	DESIGN BY	CHECKED BY	SCALE
8-3-2023	T.J.M.	D.K.	AS NOTED
JOB No.: 01-02-U-016			6 of 46