



PLAN
SCALE: 1" = 30'

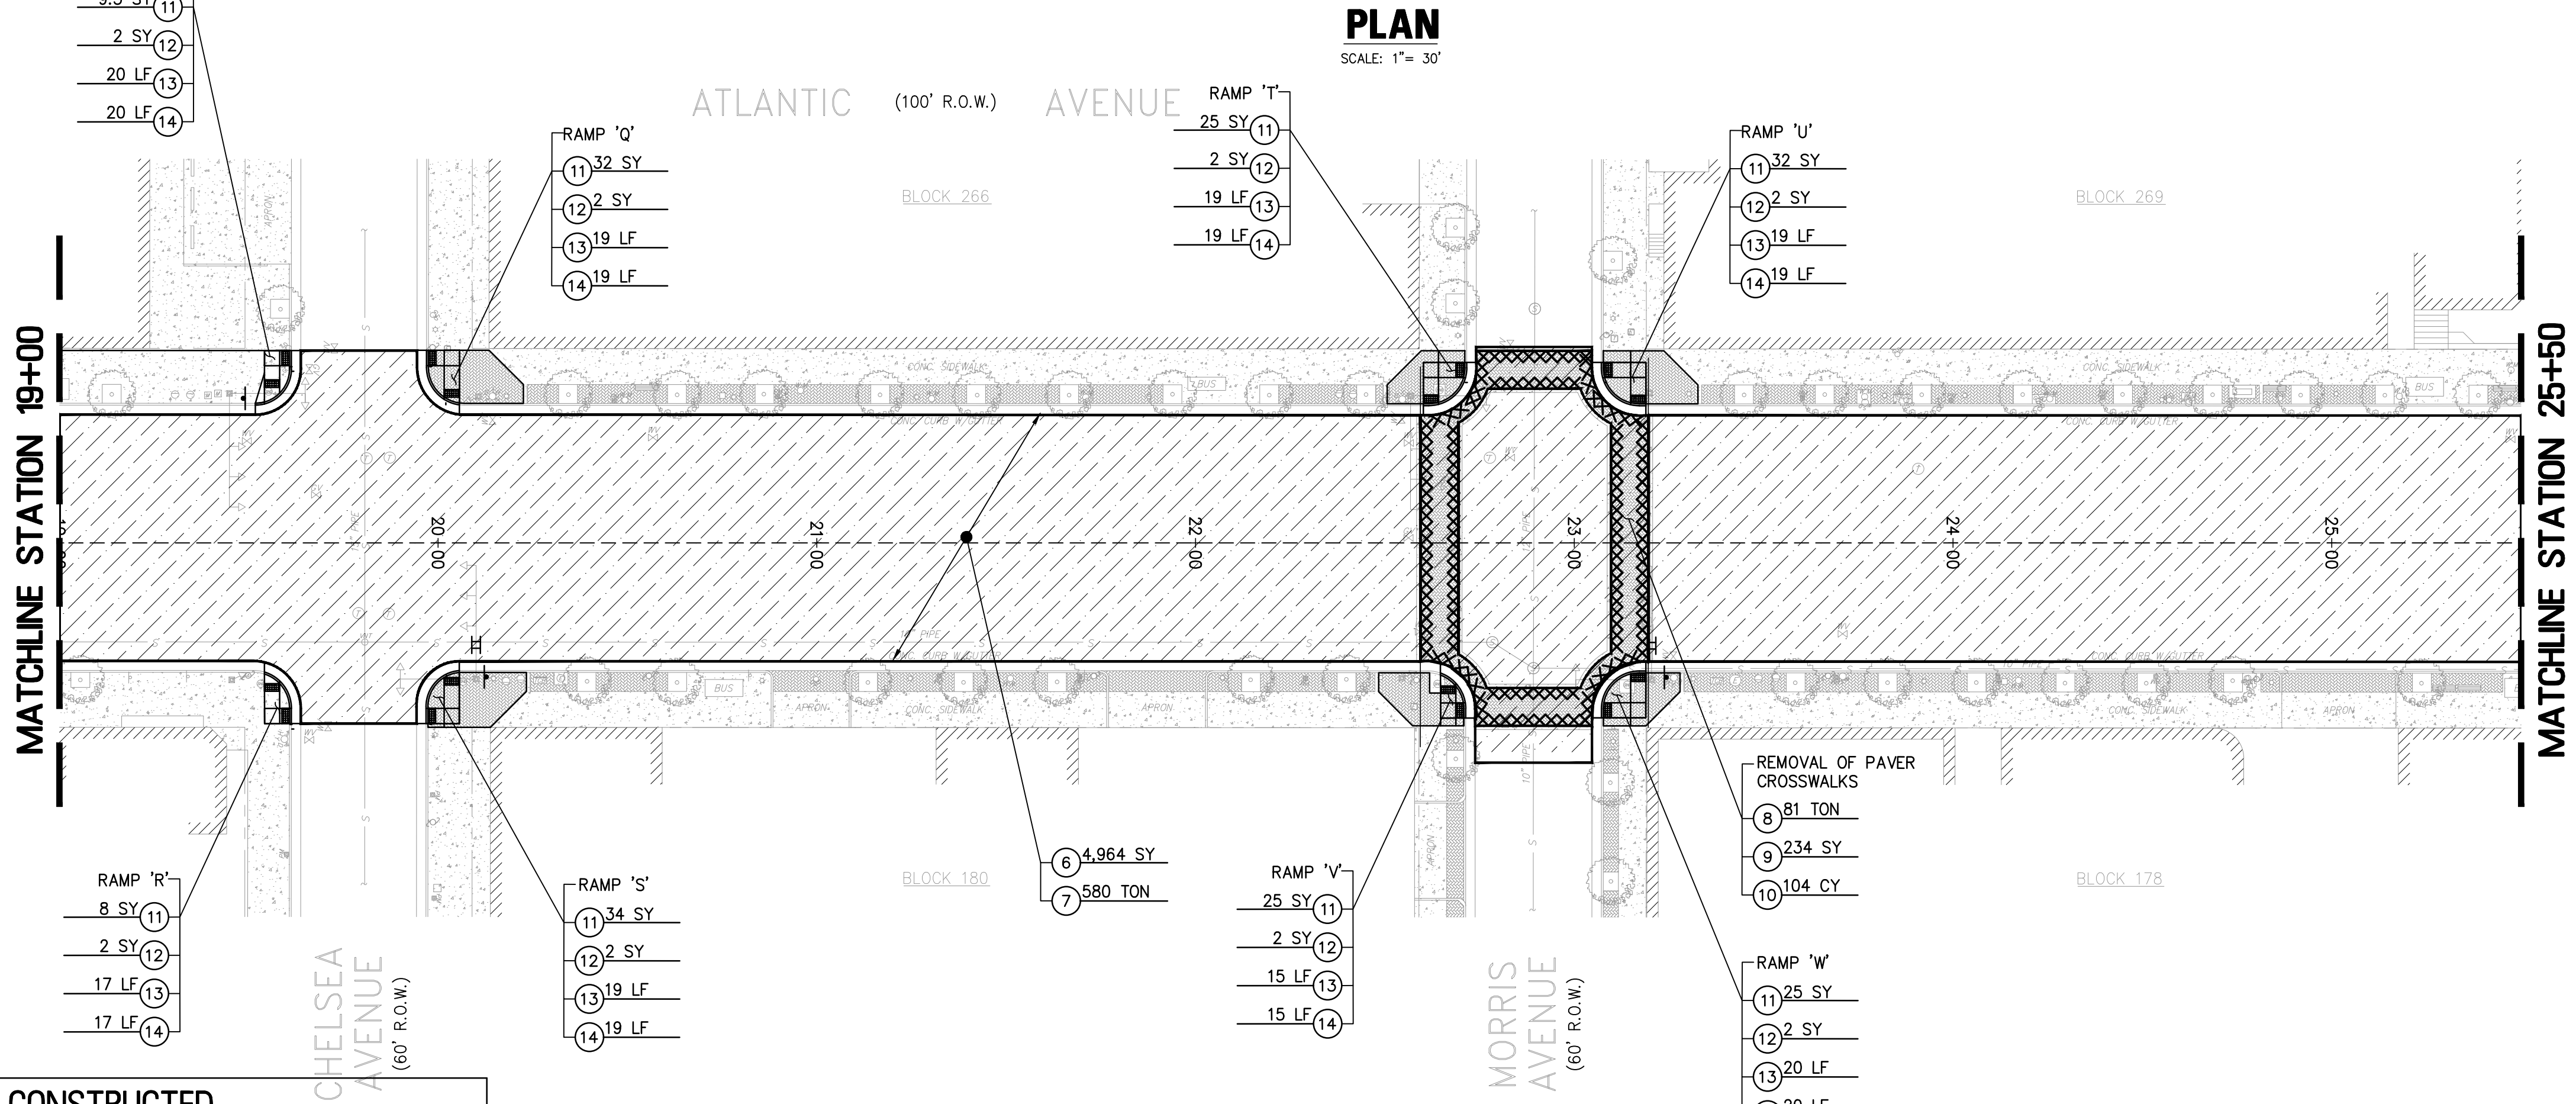

PLAN
SCALE: 1" = 30'

TO BE CONSTRUCTED

ITEM NO.	DESCRIPTION	UNIT	PLAN QUANTITY	AS-BUILT QUANTITY
6	HMA MILLING, 3" OR LESS	SY	9,510	
7	HMA 12.5M64 SURFACE COURSE, 2" THICK	TON	1,112	
8	HMA 25M64 BASE COURSE, 6" THICK	TON	81	
9	DENSE-GRADED AGGREGATE BASE COURSE, 6" THICK	SY	234	
10	EXCAVATION, UNCLASSIFIED	CY	104	
11	CONCRETE SIDEWALK, 4" THICK	SY	283.5	
12	DETECTABLE WARNING SURFACE	SY	32	
13	9" x 18" CONCRETE VERTICAL CURB	LF	298	
14	30" WIDE CONCRETE GUTTER	LF	298	

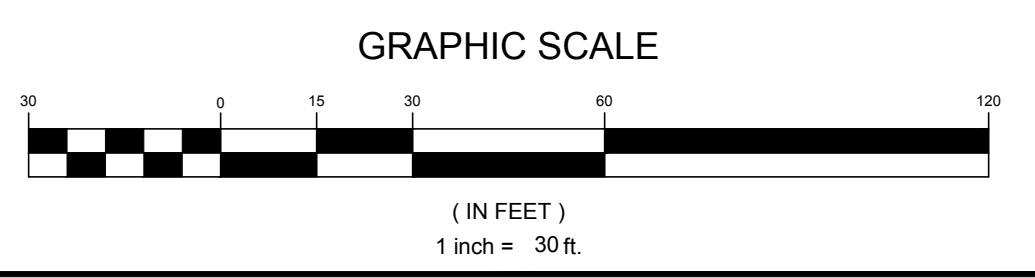

REMINGTON & VERNICK ENGINEERS
 845 NORTH MAIN STREET
 PLEASANTVILLE, NJ 08232
 (609) 645-7110, FAX (609) 645-7076
 WEB SITE ADDRESS : WWW.RVE.COM
 Certification of Authorization: 24 CA 28003300
 "ENGINEERING EXCELLENCE"

DATE: 5/20/2024
FRANK J. SENEY JR.
 NJ PROFESSIONAL ENGINEER LIC. NO. 35321

PRELIMINARY

PLANS WHICH DO NOT BEAR AN EMBOSSED SEAL ARE NOT VALID.
 ALL DOCUMENTS PREPARED BY REMINGTON & VERNICK ENGINEERS AND AFFILIATES ARE INSTRUMENTS OF SERVICE IN RESPECT OF THE PROJECT. THEY ARE NOT INTENDED OR REPRESENTED TO BE SUITABLE FOR REUSE BY OWNER OR OTHERS ON EXTENSIONS OF THE PROJECT OR ON ANY OTHER PROJECT. ANY REUSE WITHOUT WRITTEN VERIFICATION OR ADAPTATION BY REMINGTON & VERNICK ENGINEERS AND AFFILIATES FOR THE SPECIFIC PURPOSE INTENDED WILL BE AT OWNERS SOLE RISK AND WITHOUT LIABILITY OR LEGAL EXPOSURE TO REMINGTON & VERNICK ENGINEERS AND AFFILIATES. OWNER SHALL INDEMNIFY AND HOLD HARMLESS REMINGTON & VERNICK ENGINEERS AND AFFILIATES FROM ALL CLAIMS, DAMAGES, LOSSES AND EXPENSES ARISING OUT OF OR RESULTING THEREFROM.

NO.	REVISION	DATE	BY	CHK

CONSTRUCTION PLAN
 CITY OF ATLANTIC CITY
 ATLANTIC AVENUE ROAD DIET - PHASE 2B
 CITY OF ATLANTIC CITY
 ATLANTIC COUNTY
 NEW JERSEY

DRAWN BY:	DESIGN BY:	CHECKED BY:	SCALE:
C.F.C.	T.J.M.	D.K.	AS NOTED
DATE:	8-3-2023		
JOB No.:	01-02-U-016		
SHEET No.:			7 of 46