


(60 FT. WIDE)

+6.13'

+6.58'

DENOTES SPOT
ELEVATION
N.A.V.D. 1988

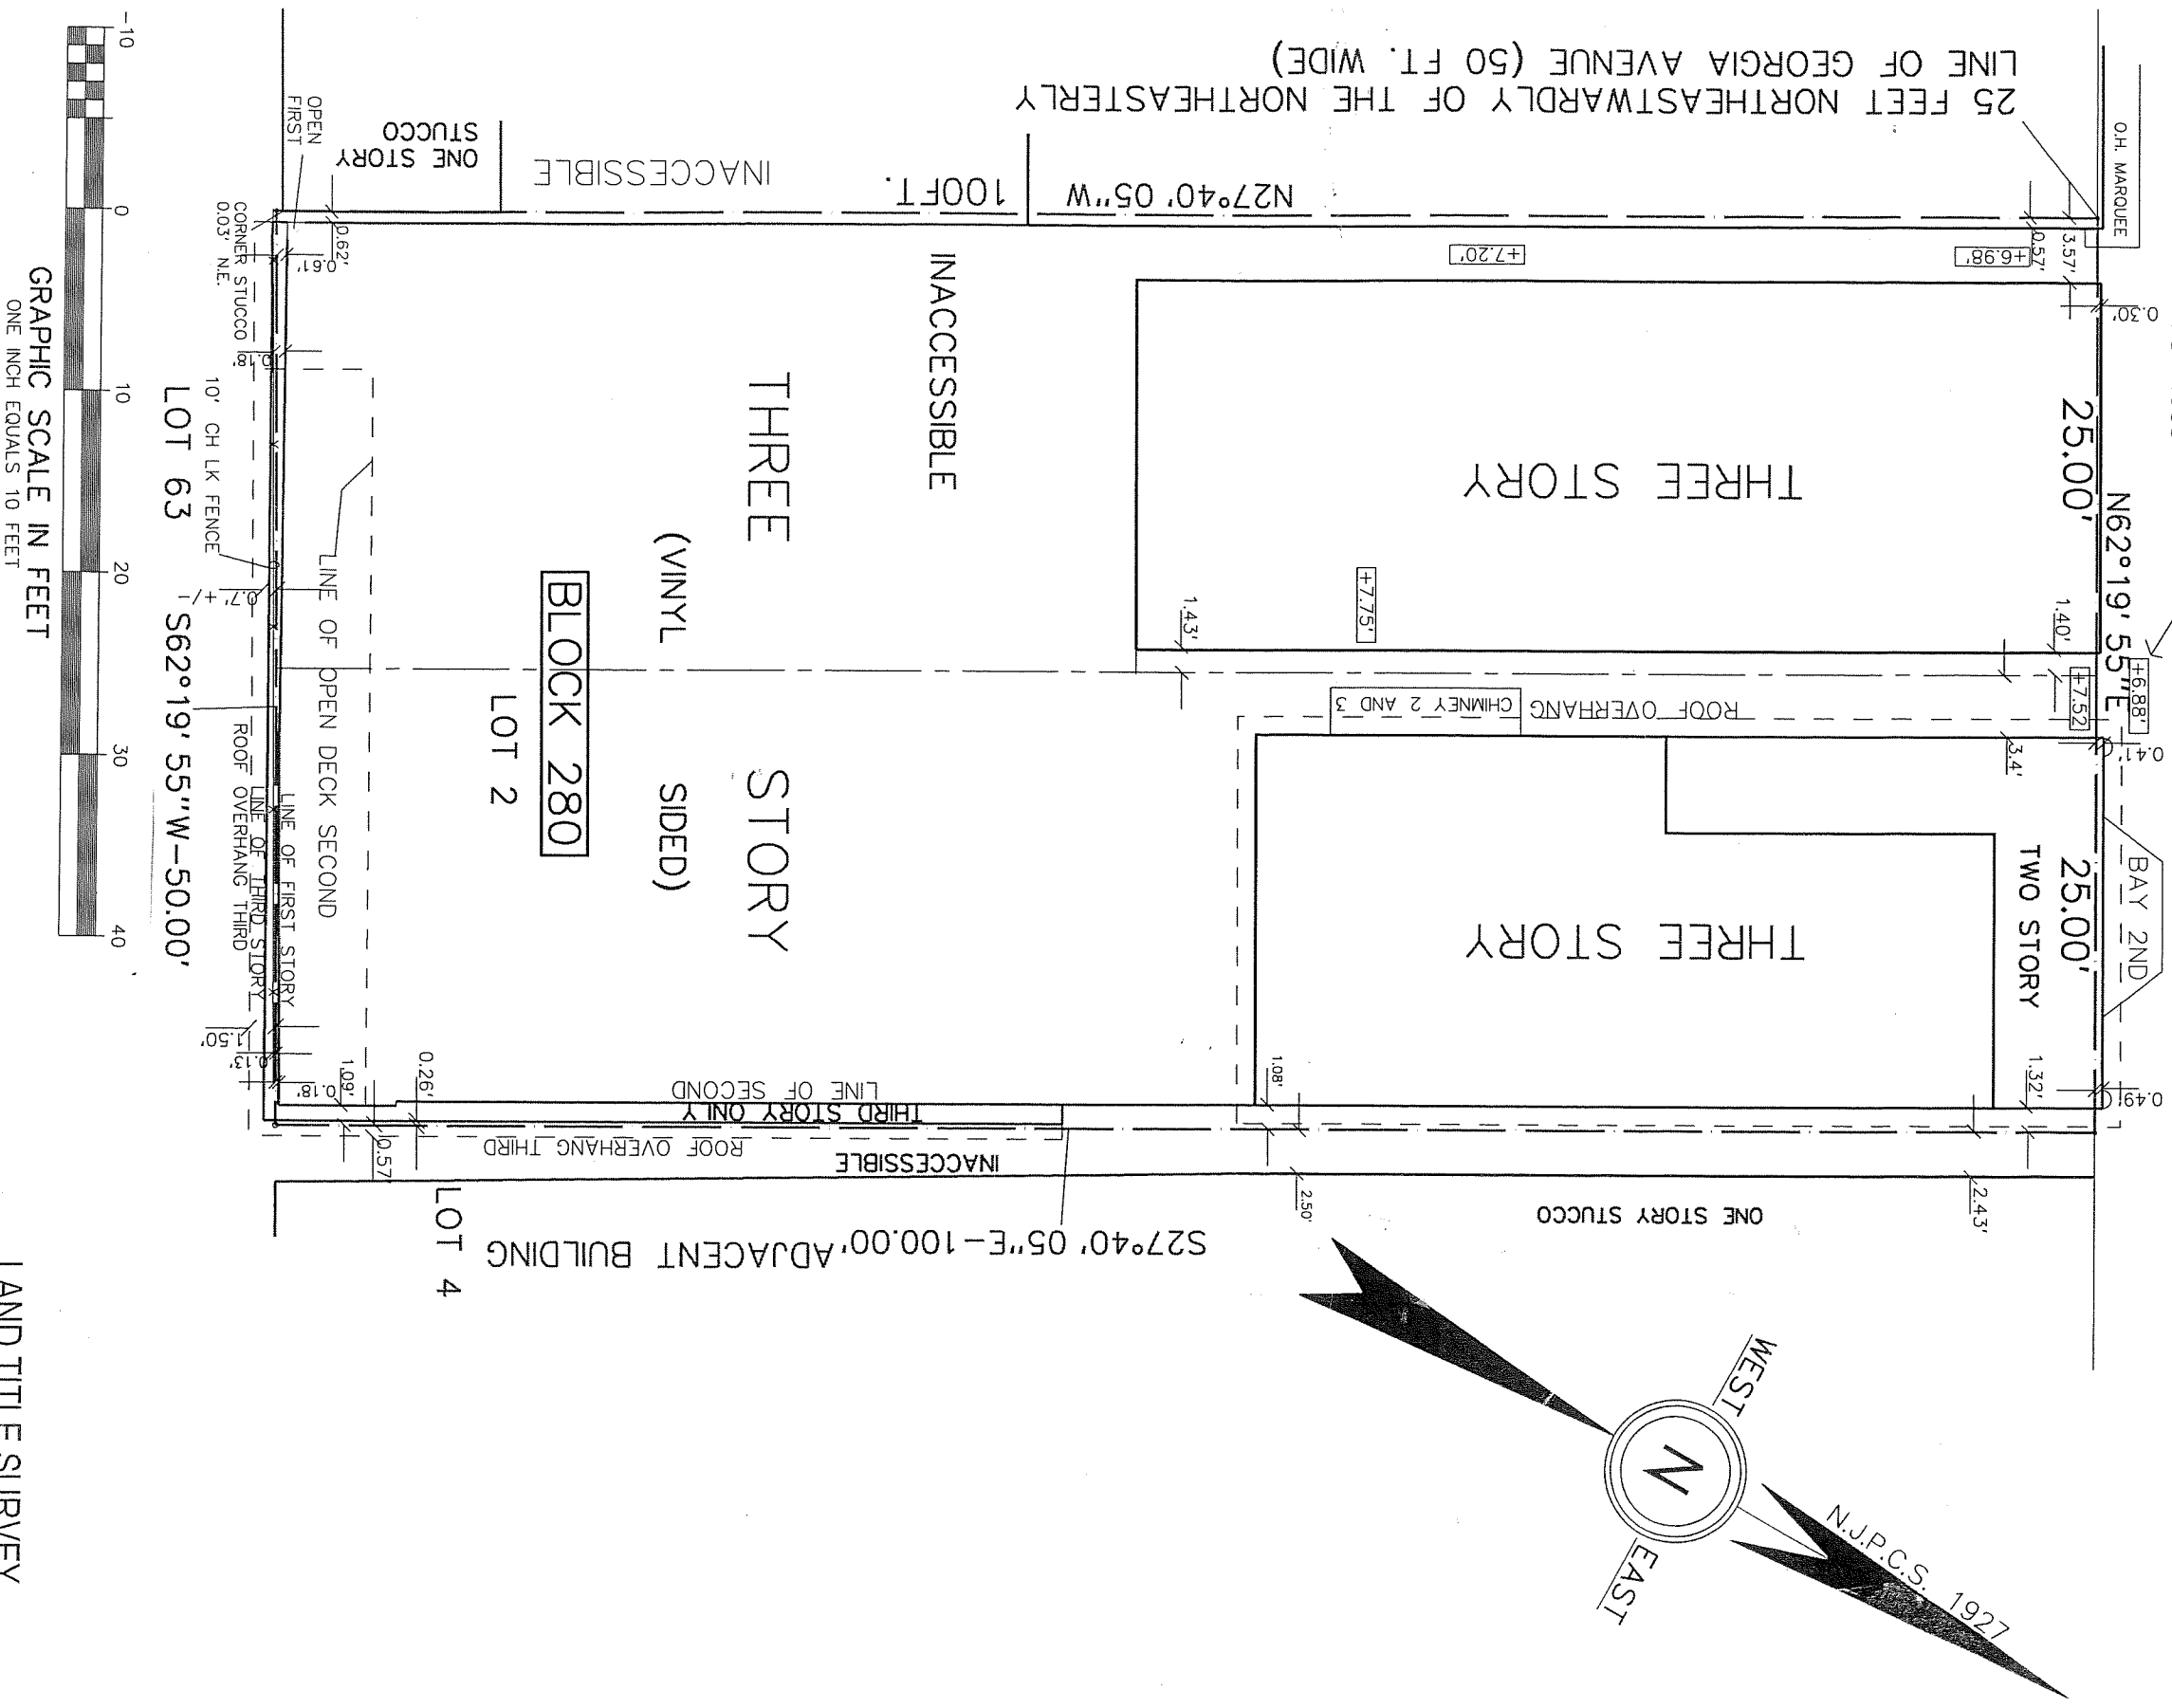

SURVEYORS CERTIFICATION

I hereby certify that this survey is a true and accurate representation of the conditions found by actual field survey, made under my immediate supervision as of the latest date shown, unless noted otherwise.

Robert J. Catalano Professional Land Surveyor No 18612

2322-2324 ARCTIC AVENUE BLOCK 280 LOTS 2 AND 3
ATLANTIC CITY APRIL 20, 2023 WO 23-2043

LAND TITLE SURVEY

ROBERT J. CATALANO AND ASSOCIATES P.A.
PROFESSIONAL LAND SURVEYORS AND PLANNERS
3325 ATLANTIC AVENUE- ATLANTIC CITY, N.J. 08401
AT 1 NORTH BOSTON AVENUE (PURPLE HEART WAY)
PHONE (609) 345-1887 FAX (609) 345-3511
Emails: calsr@comcast.net crystalcatsurveys@comcast.net

Robert J. Catalano Professional Land Surveyor No 186612