



FILE: 9929-I - CRDA ZONING.DWG, 3/26/2025 9:19 AM

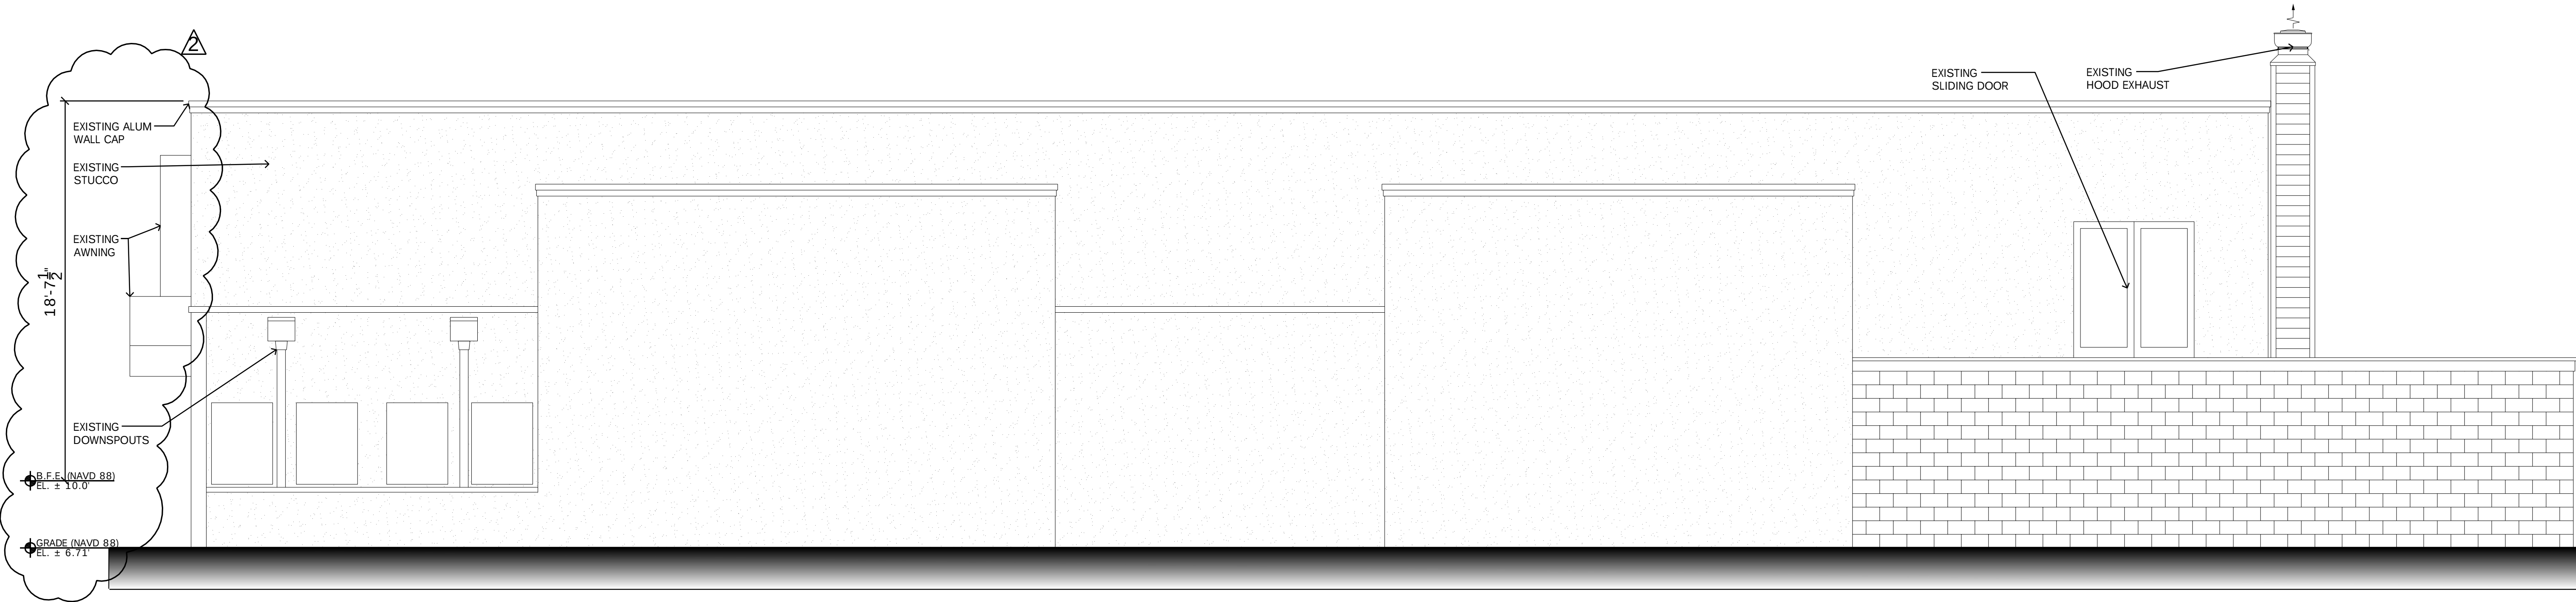

EXISTING SIDE ELEVATION

SCALE: 1/4" = 1'-0"

1
Z-4

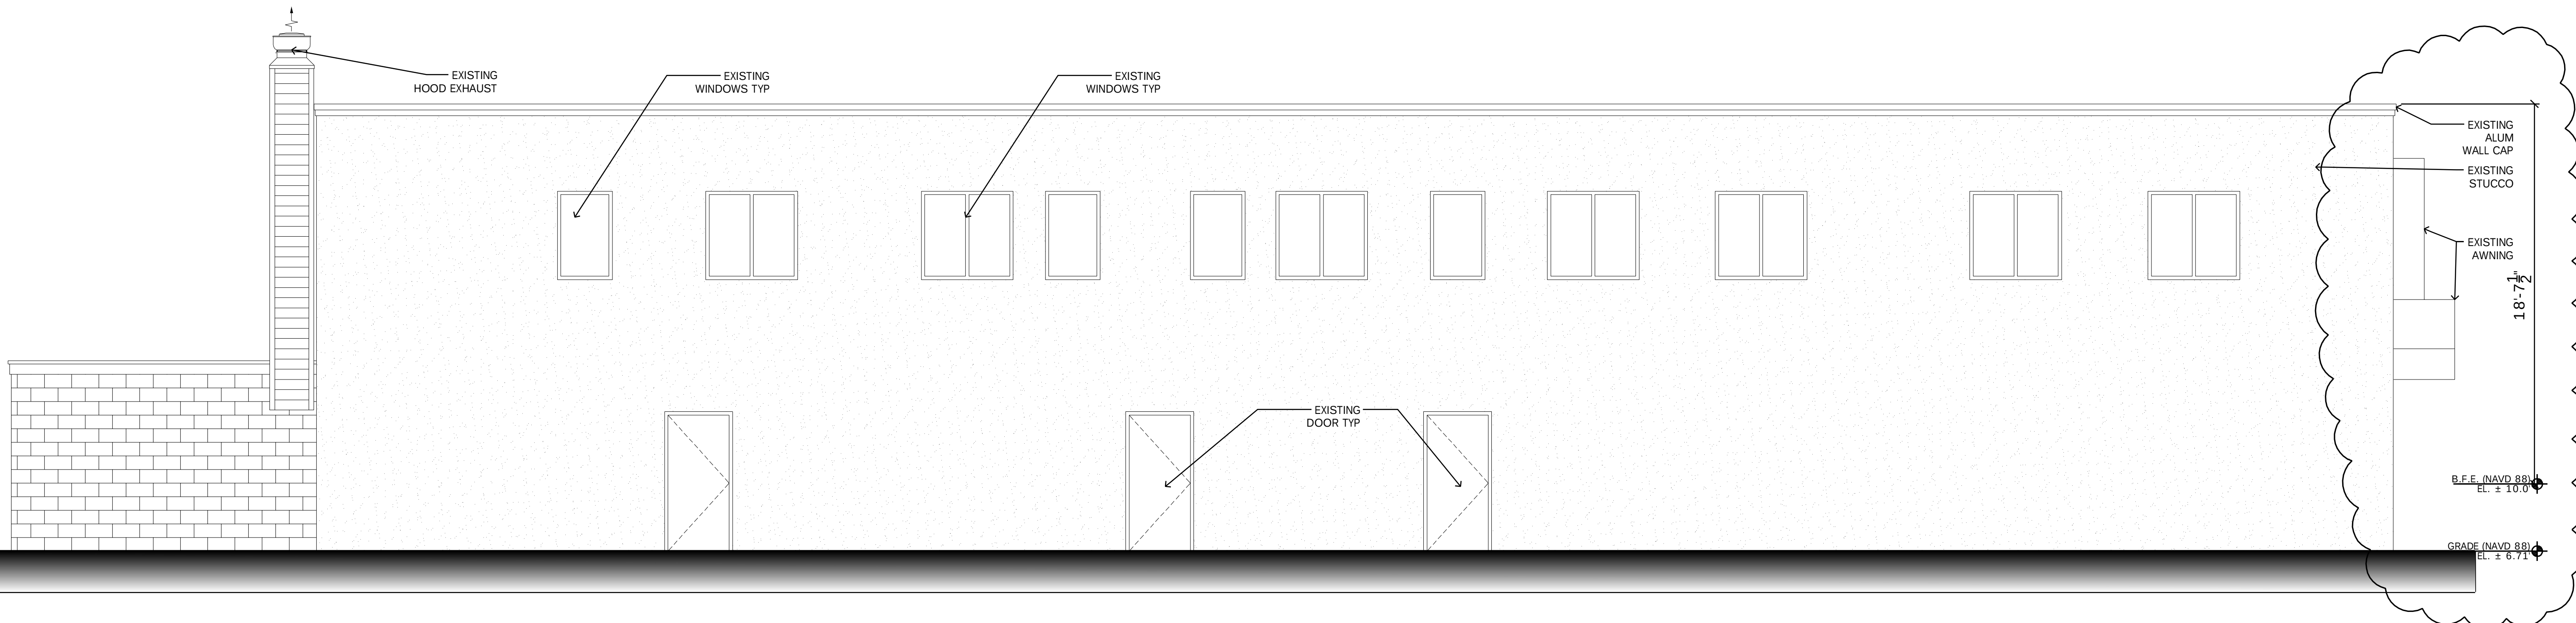

EXISTING SIDE ELEVATION

SCALE: 1/4" = 1'-0"

2
Z-4

#	Revisions	Date
1	COMPLETENESS REVIEW	12.17.24
2	TECH. REV.	12.30.24

Consultant

Craig F. Dothé Architect LLC.
ARCHITECTS & PLANNERS
33 N. Brighton Ave.
Atlantic City, NJ 08401
(609) 348-2236
Fox (609) 348-0118

Signature
Date: 12.17.24
Registration #
AT 09640

BANQUET HALL
30 S FLORIDA AVENUE
ATLANTIC CITY, N.J. 08401
LOT: 20,22,29, & 30 BLOCK 166

Scale:
AS NOTED

Project No.:
9929-I

Drawn by:
CFD

Date:
12.17.24

Z-4