


Southeast Inlet Residential Townhomes

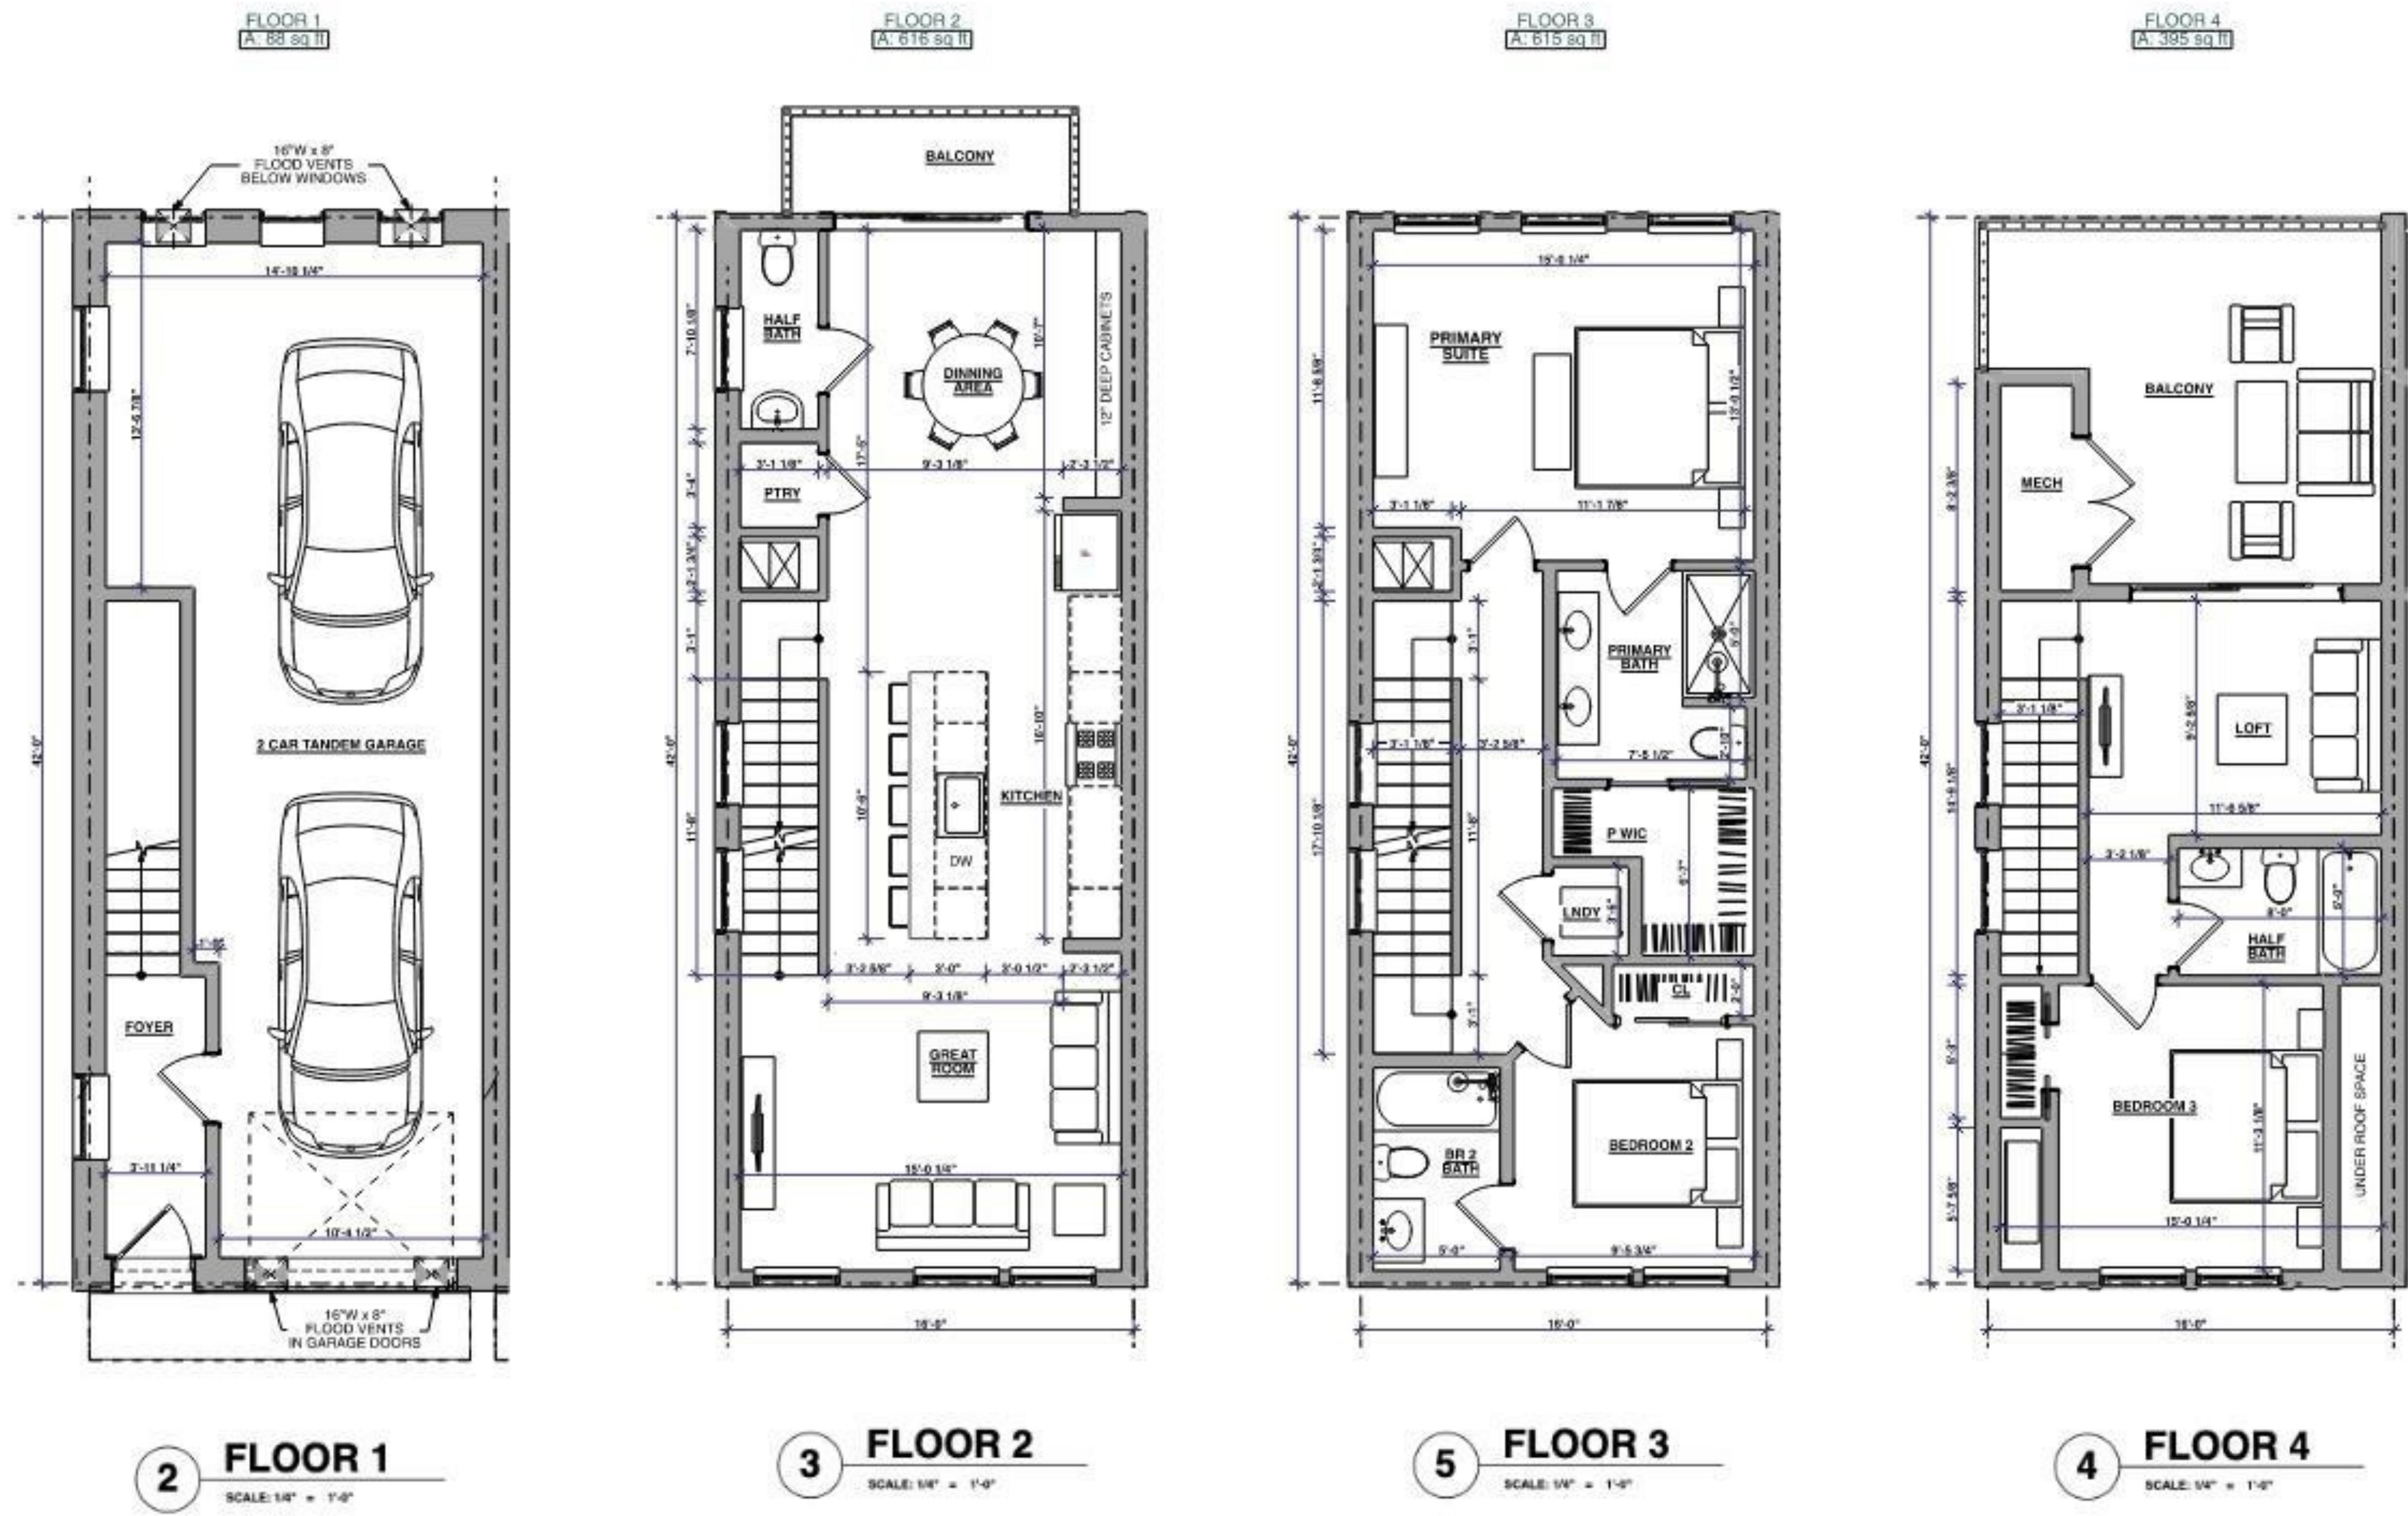

HEATED SQUARE FOOTAGE	
NAME	AREA
FLOOR 1	88.26
FLOOR 2	615.85
FLOOR 3	615.11
FLOOR 4	394.55
	1,713.77 ft²

4-STORY  
1,773 SF (16' x 42')  
3 BD / 3.1 BA  
LOFT & BALCONY

The information contained herein is proprietary. The unauthorized reproduction or distribution, in whole or in part, of these materials is expressly prohibited.

JASON C CHRISTIANSEN, AIA  
architecture + design  
287.809.9472  
585 Rehway Ave  
Westfield, MA 01090  
jason@jccdesign2.com

LICENSE NO: 18643

SOUTHEAST INLET  
RESIDENTIAL TOWNHOMES

ISSUED FOR:  
REVIEW

DATE: 0 10/30/25

PLANS

A-7