

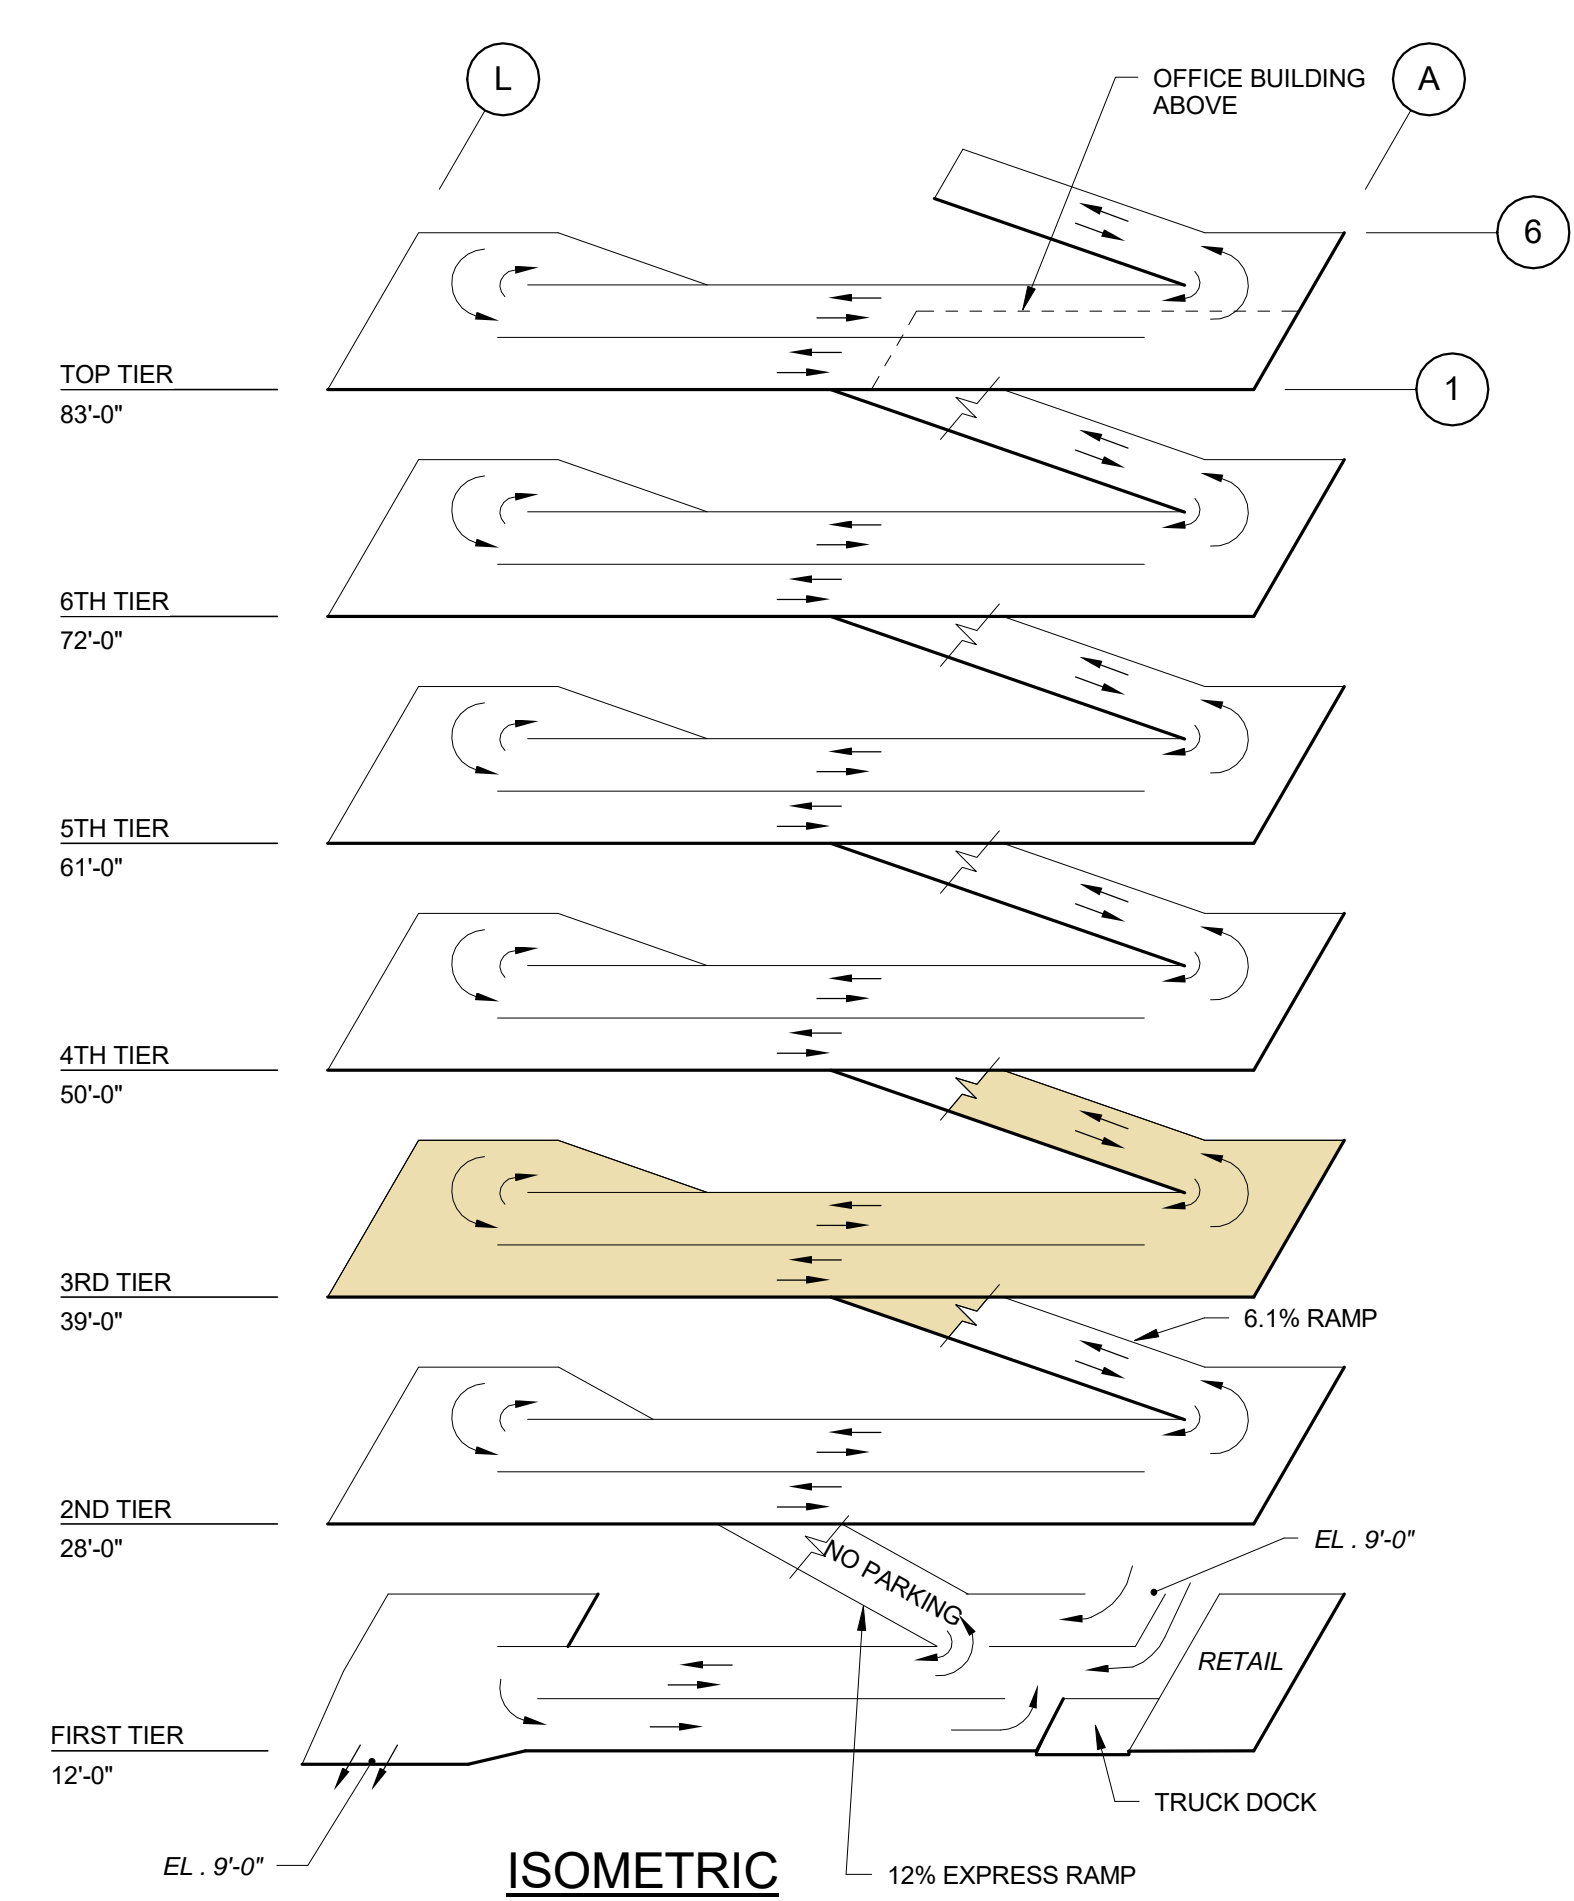
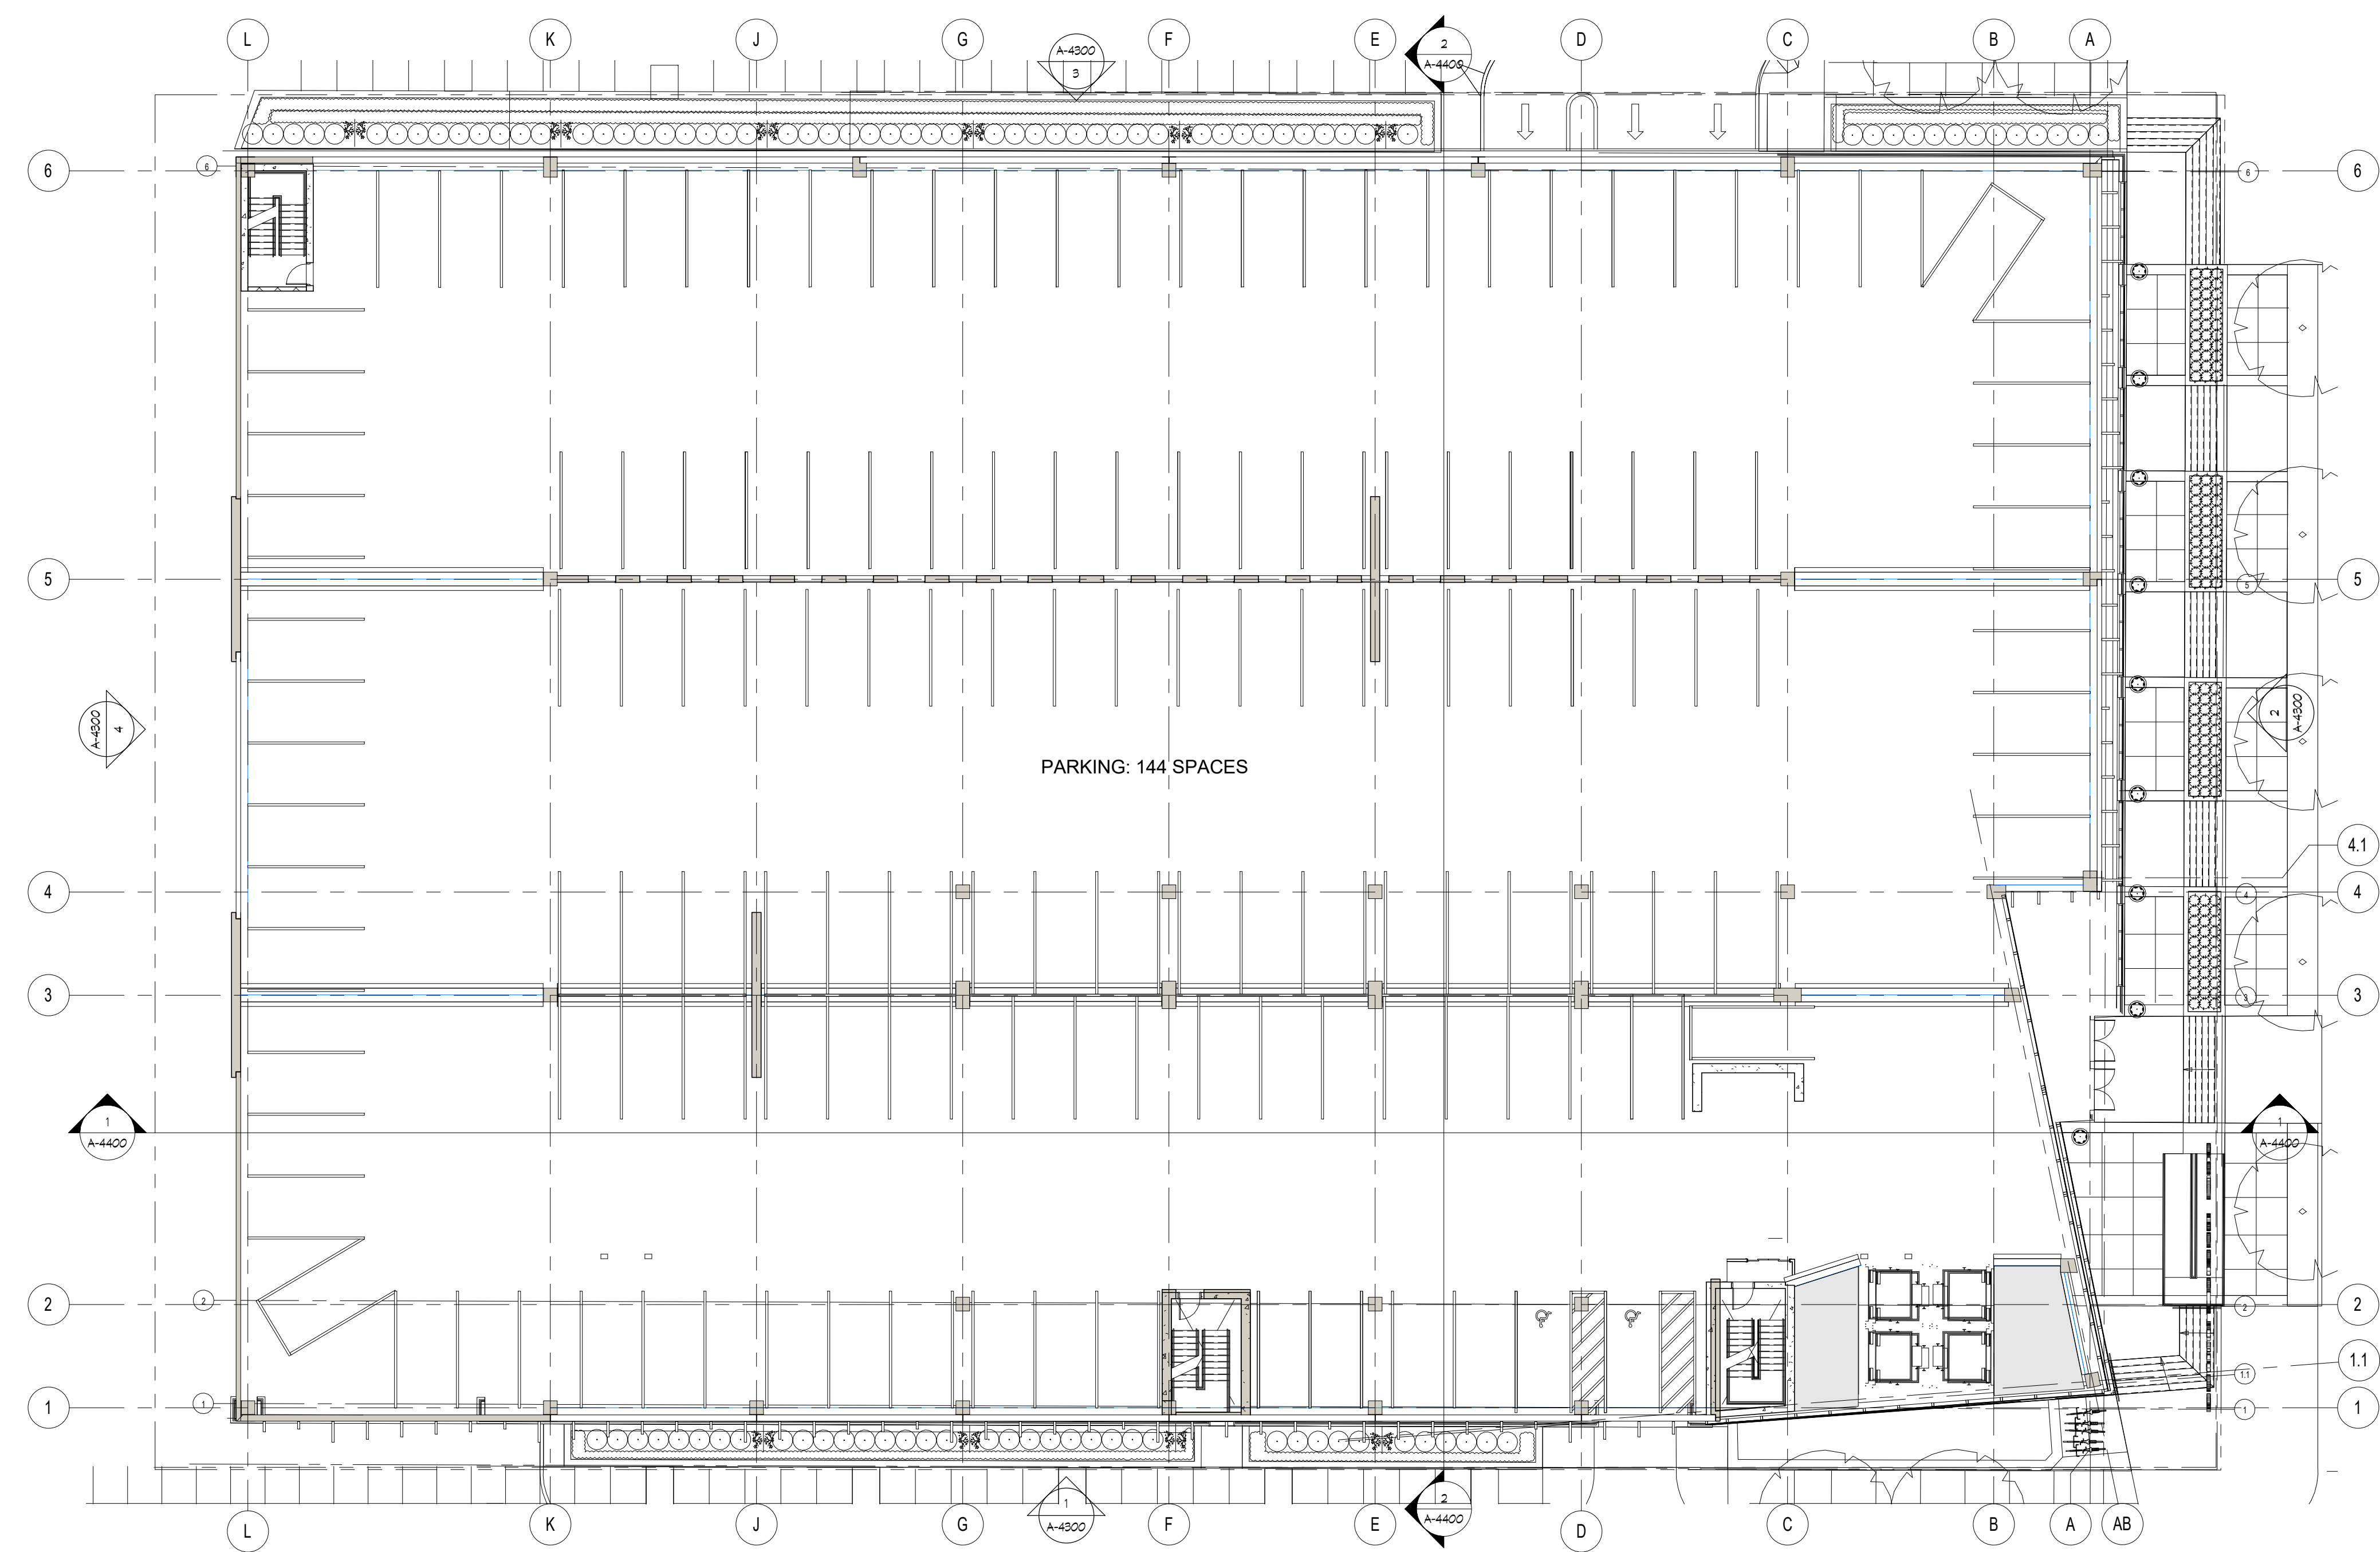


2 FOURTH FLOOR GARAGE PLAN
1/8" = 1'-0"

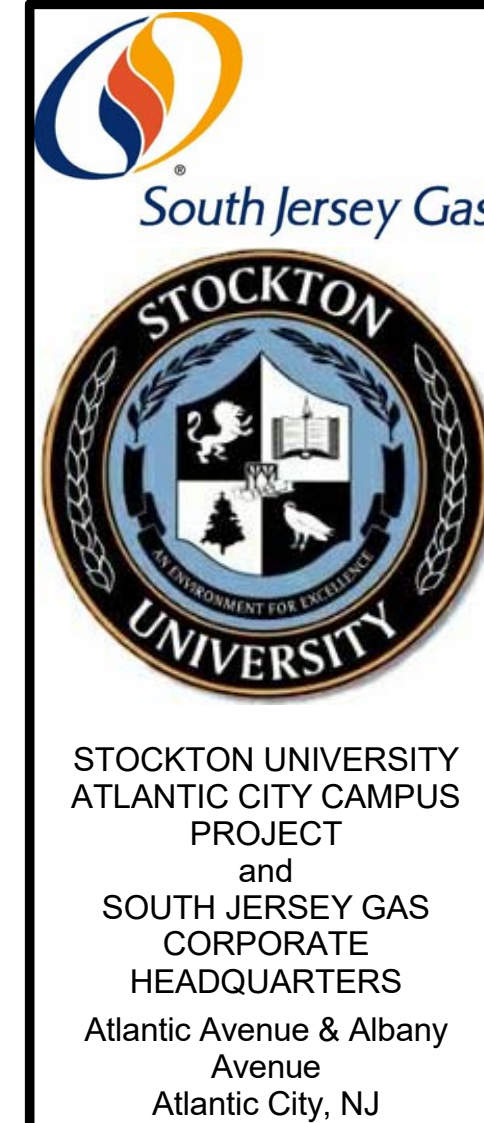

1 THIRD FLOOR GARAGE PLAN
1/8" = 1'-0"

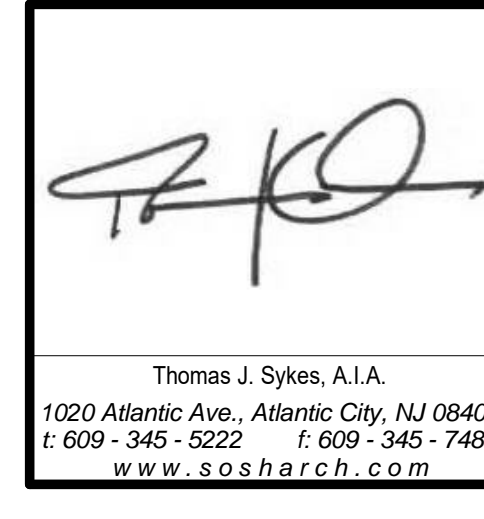

ISSUE
CAFRA / CRDA
SUBMISSION - 02/08/16

SUBMISSIONS		
No.	Date	Description

DRAWING TITLE:
THIRD & FOURTH
FLOOR GARAGE
PLANS

DRAWN BY: gx
REV. BY: JD
PROJECT NO.: 15012.00
DRAWING NO.: A-3102