




**2 SIXTH FLOOR GARAGE PLAN**  
1/8" = 1'-0"

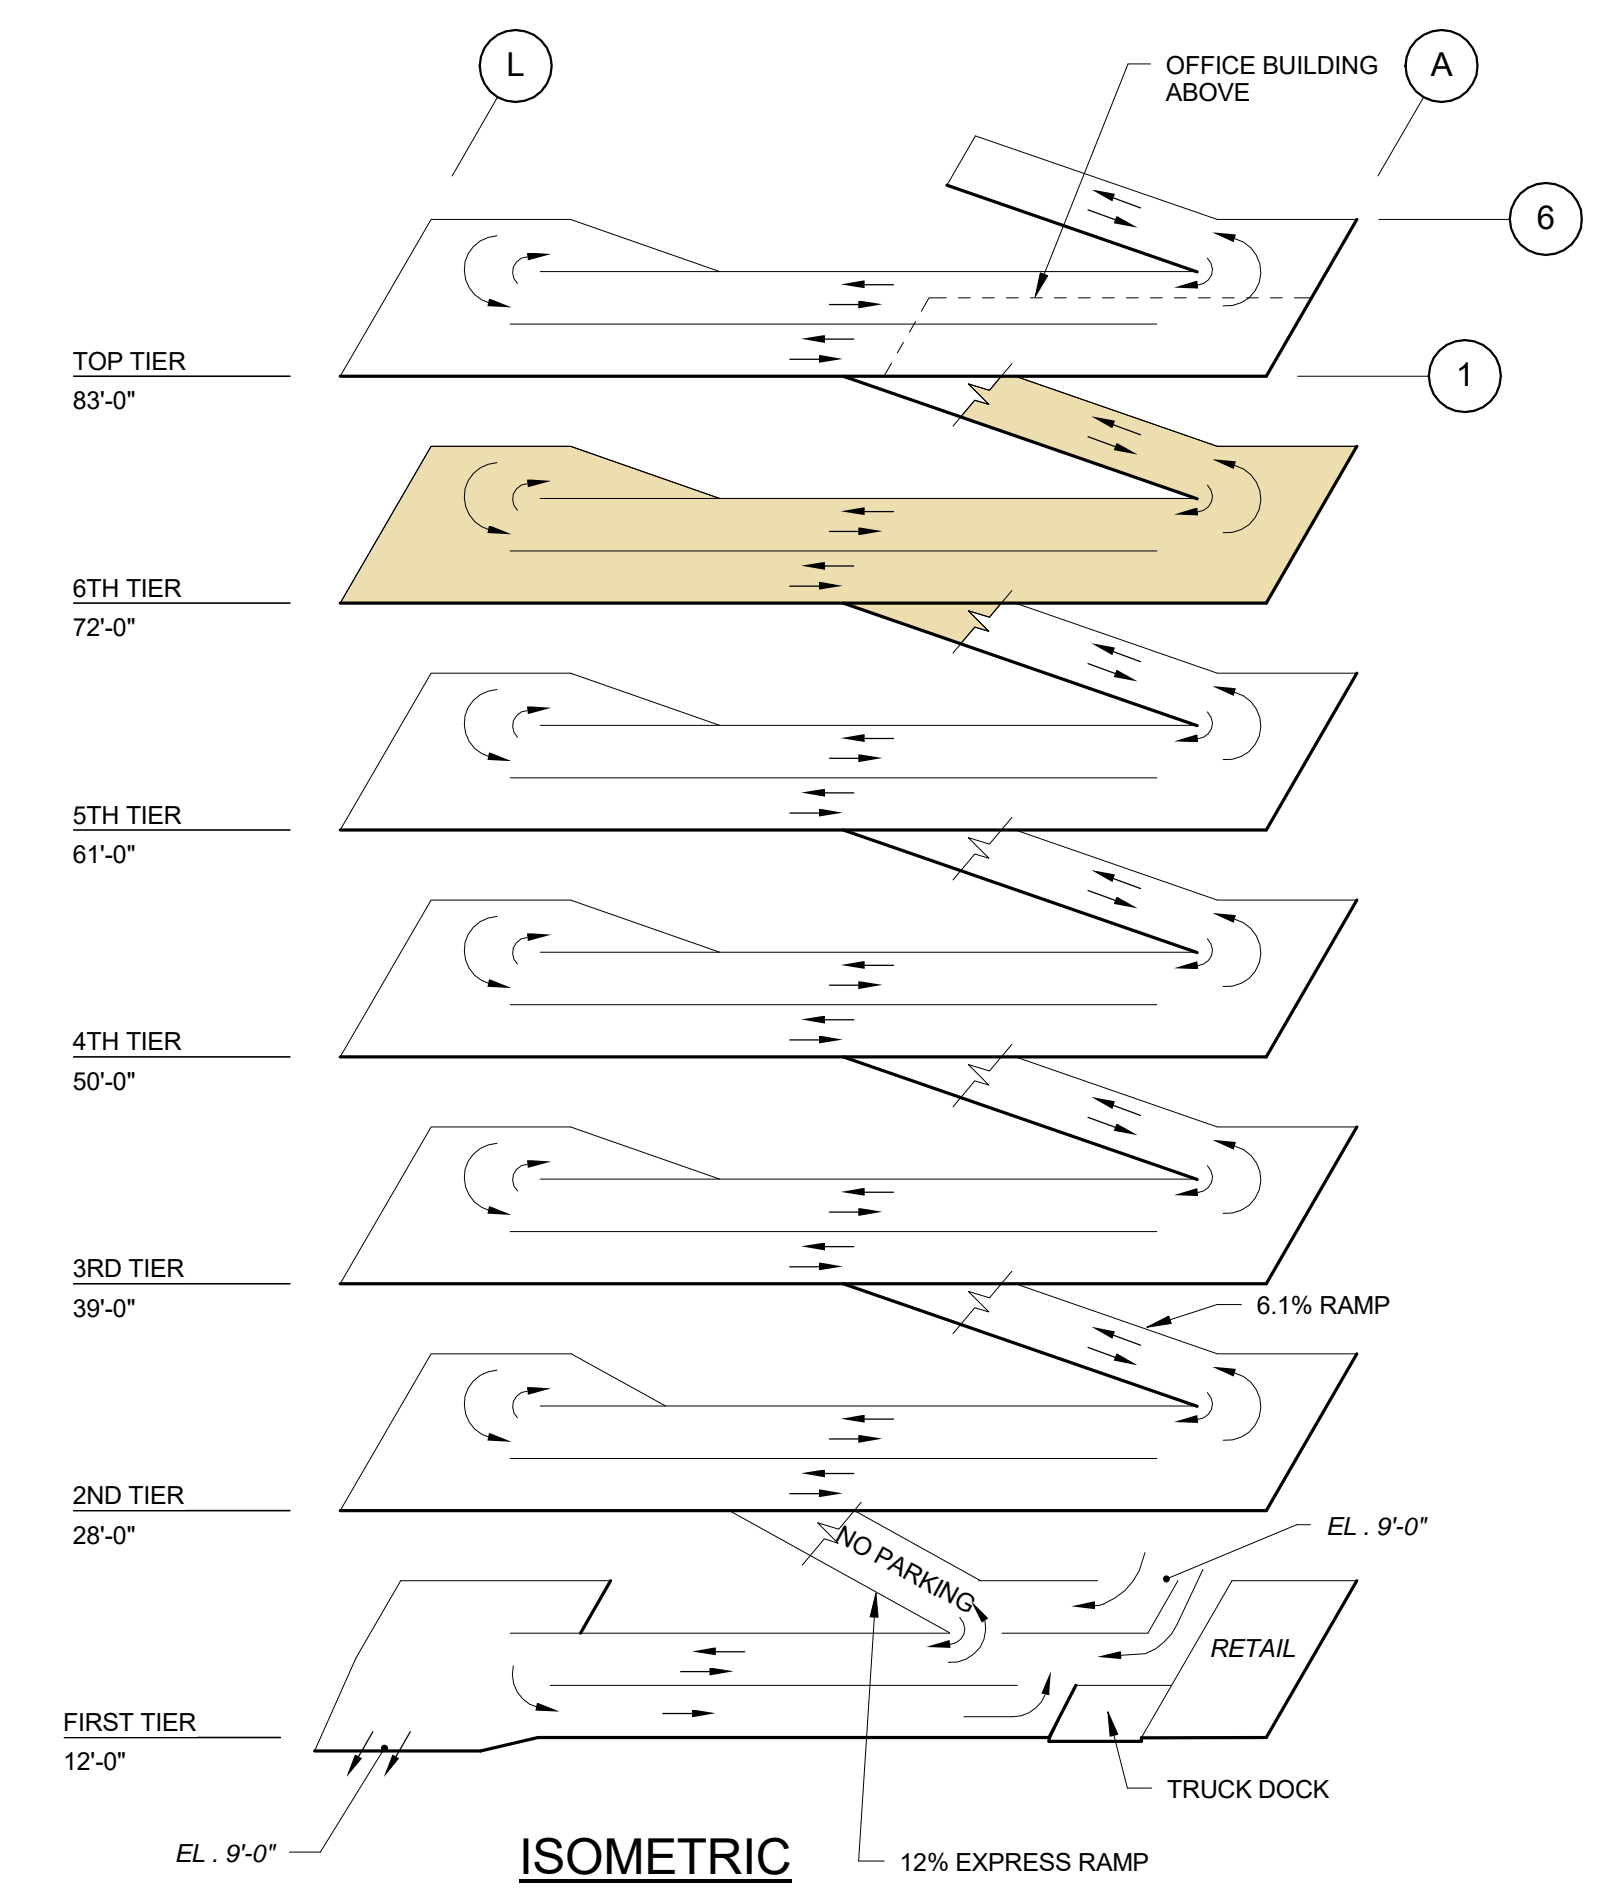




**ISOMETRIC**

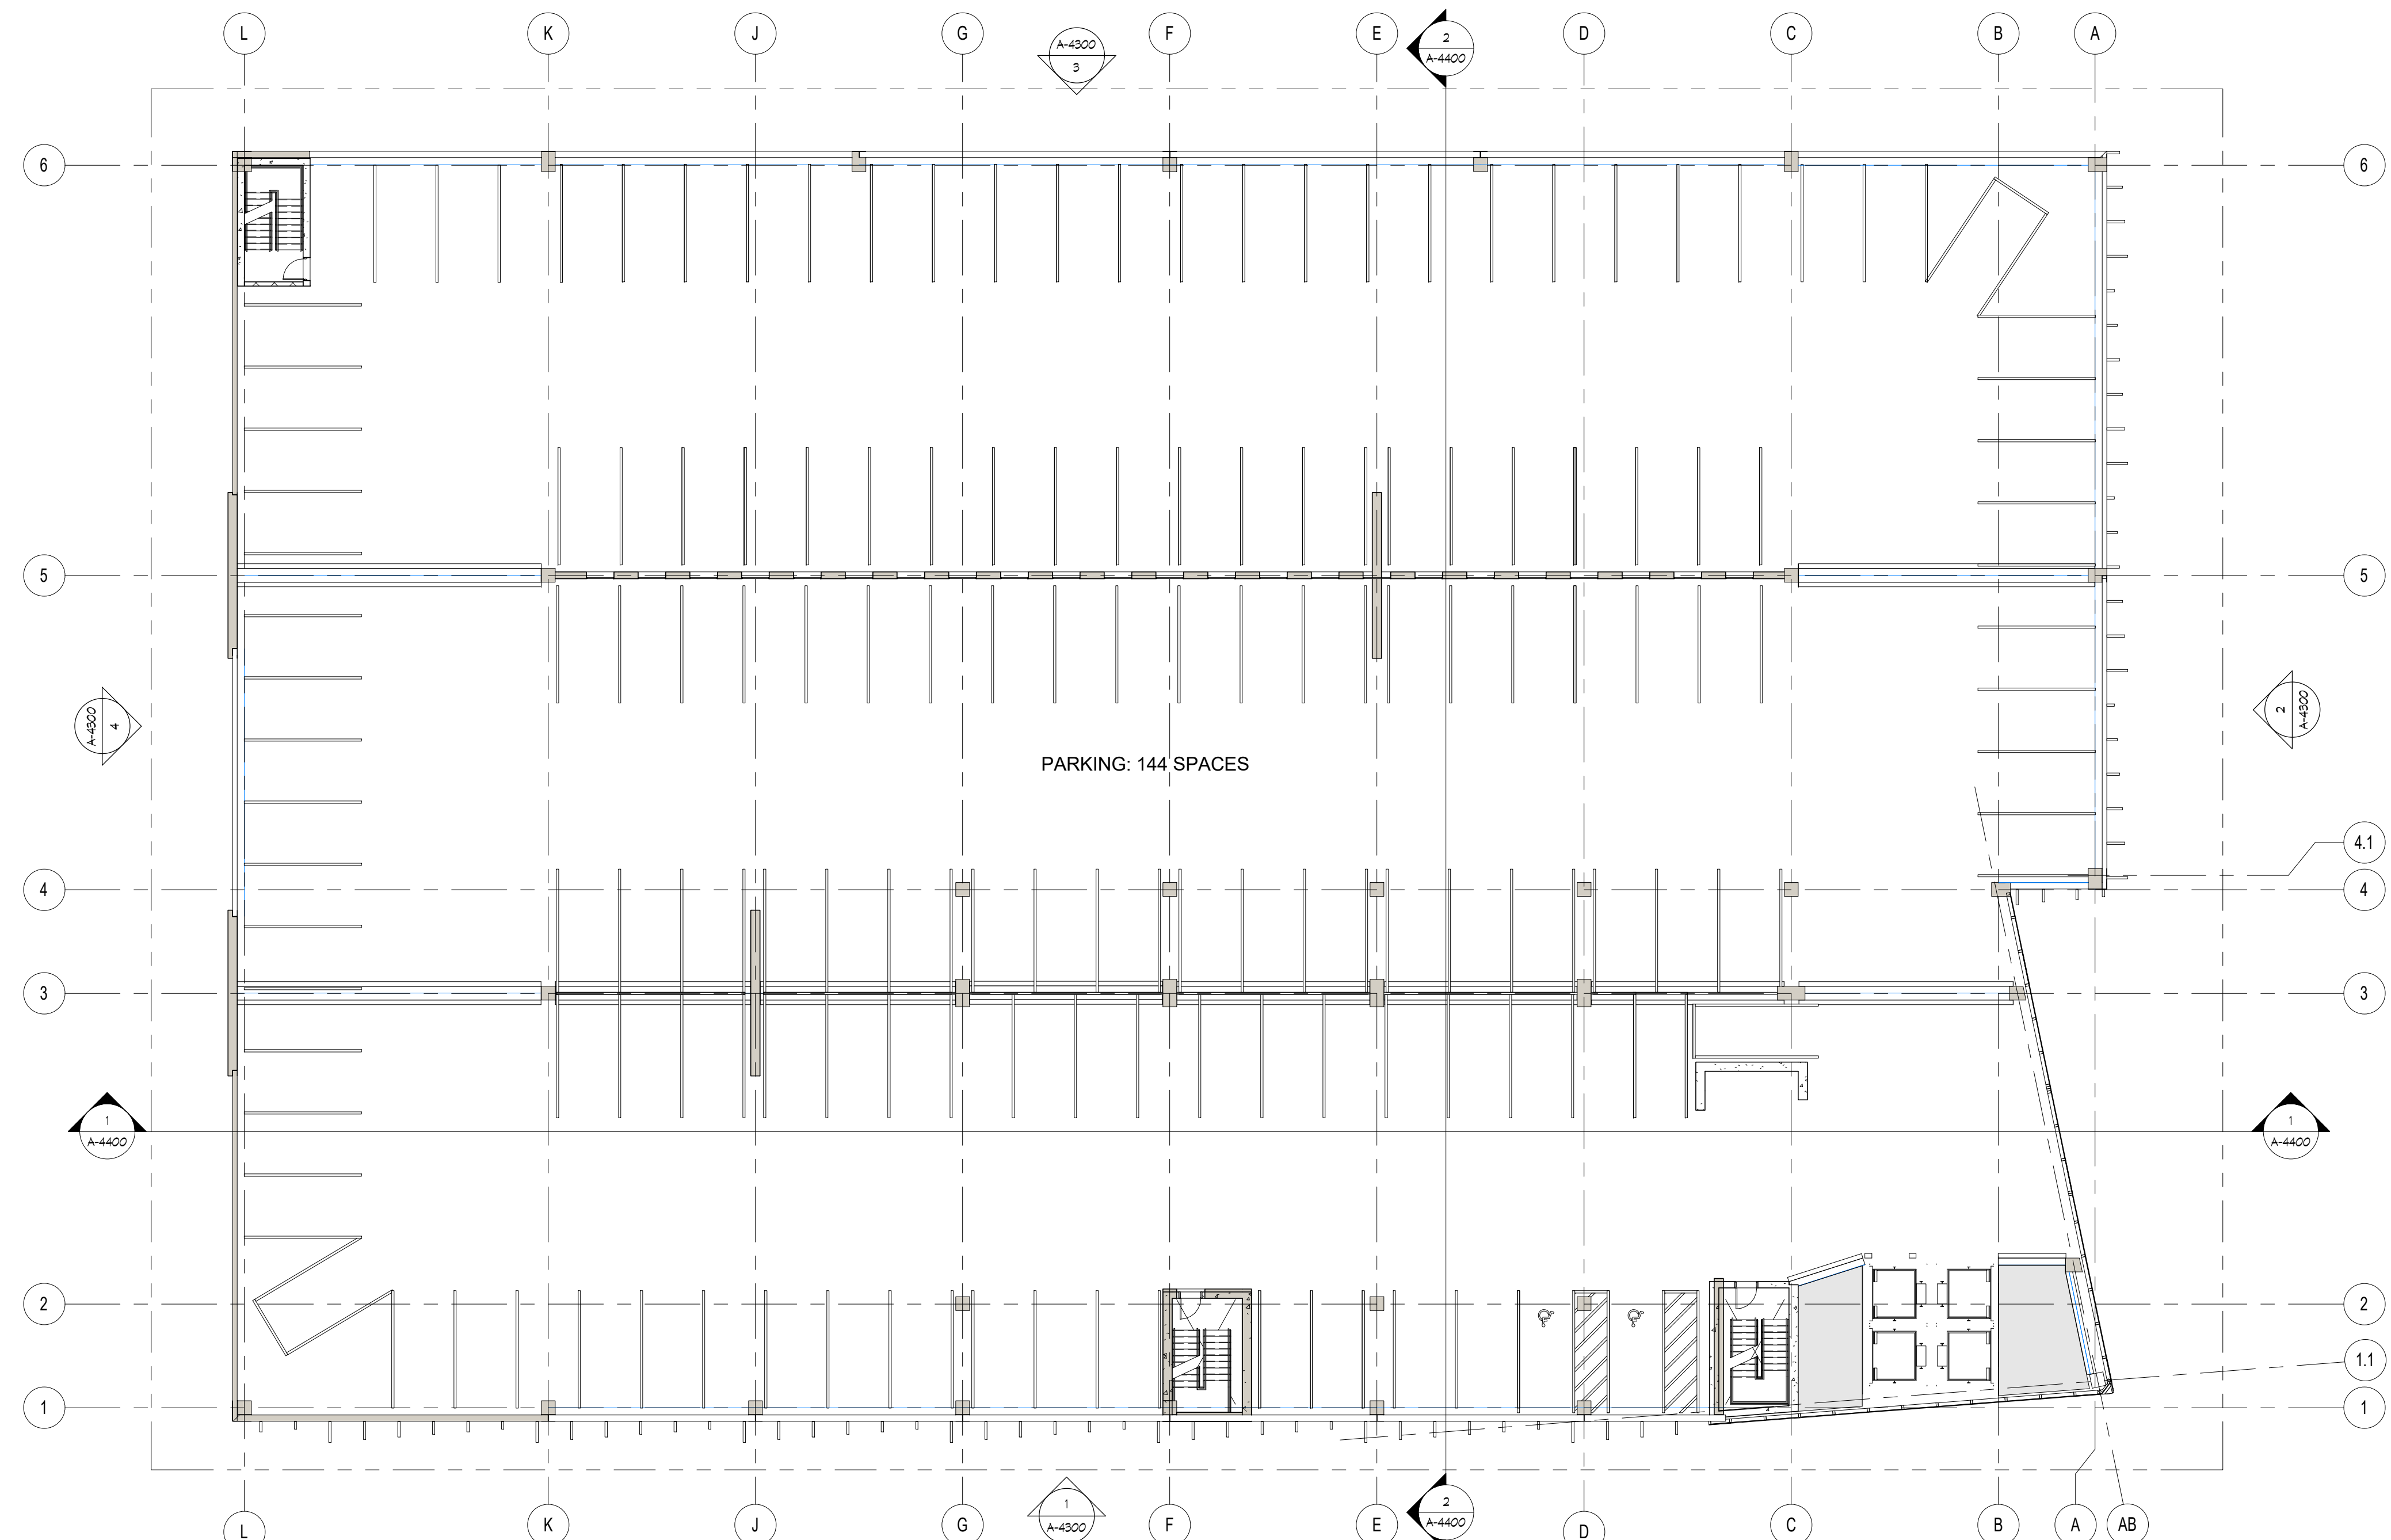

**1 FIFTH FLOOR GARAGE PLAN**  
1/8" = 1'-0"

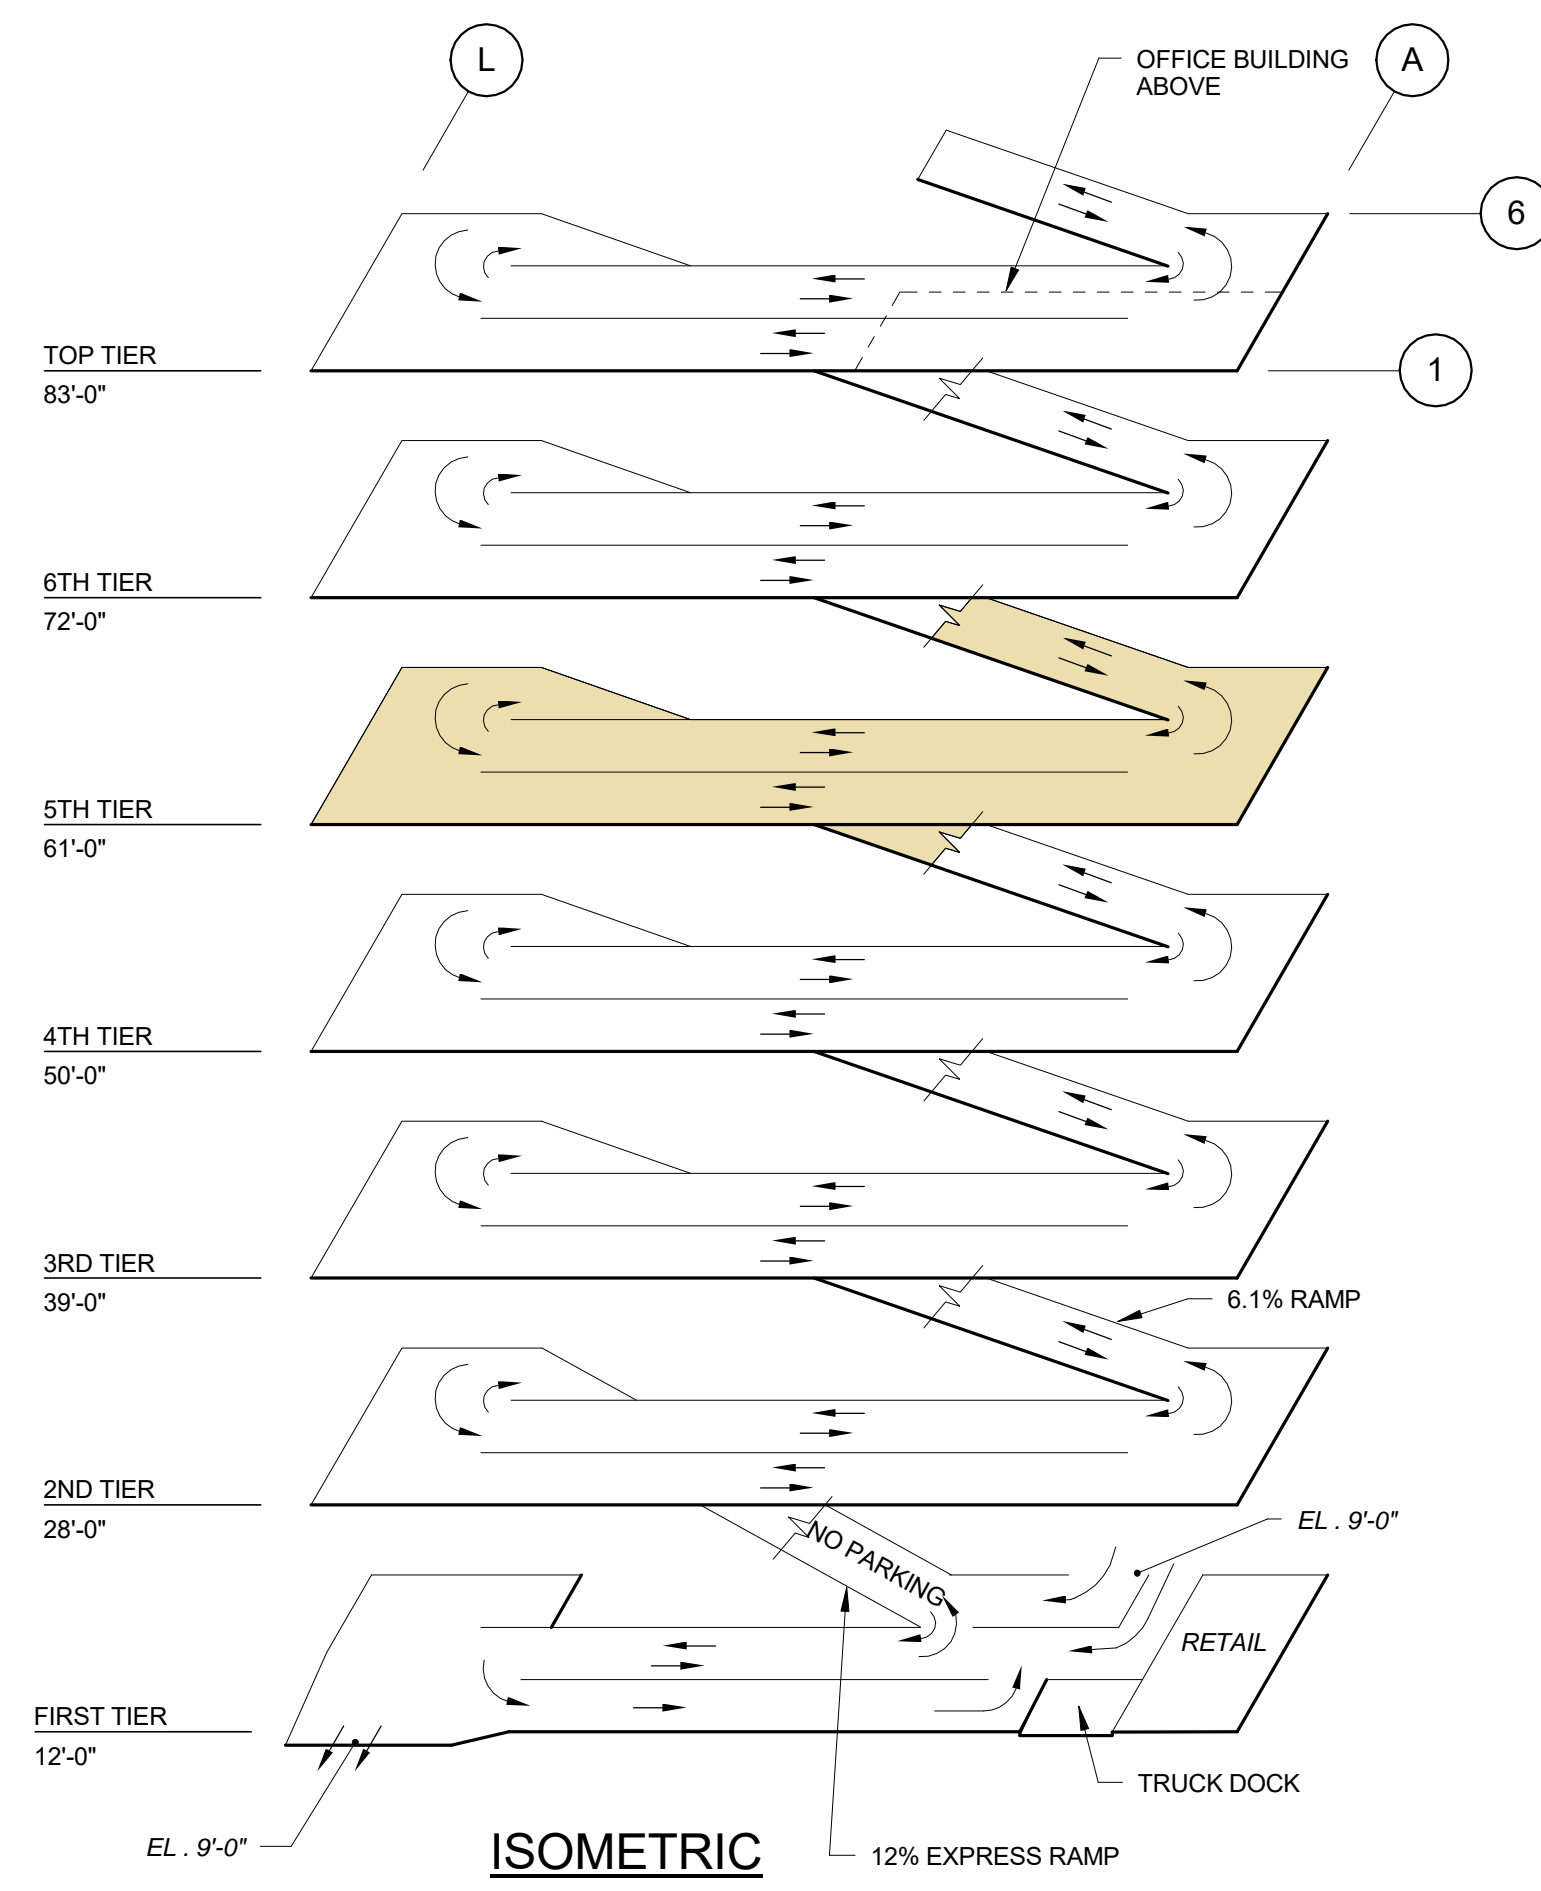

**ISOMETRIC**

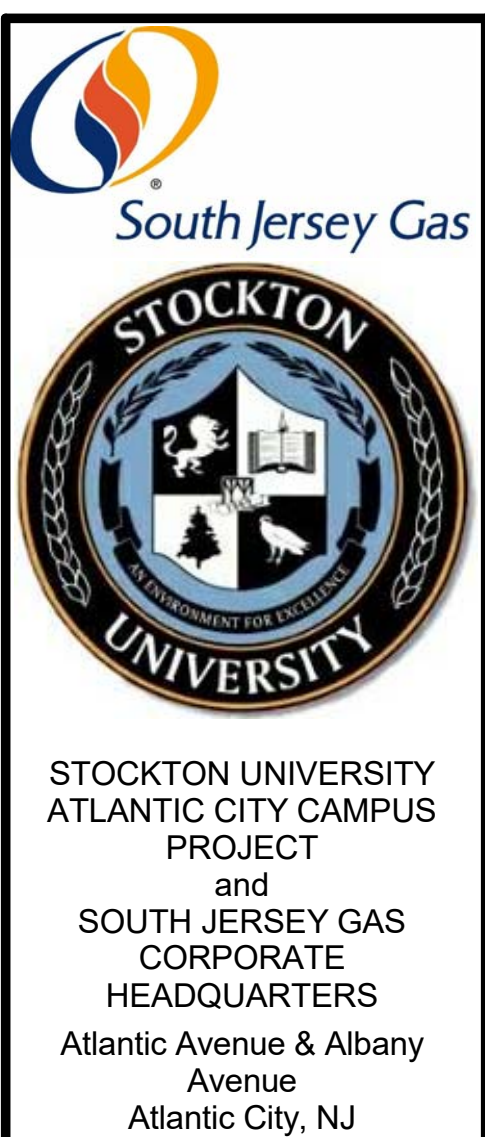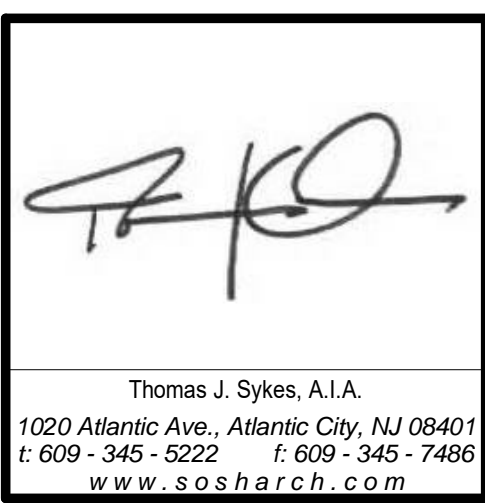 

**ISSUE**  
CAFRA / CRDA  
SUBMISSION - 02/08/16

**SUBMISSIONS**

No.	Date	Description

**DRAWING TITLE:**  
FIFTH & SIXTH GARAGE PLANS

<b>DRAWN BY:</b> gx	<b>DRAWING NO.:</b>
<b>REV. BY:</b> JD	
<b>PROJECT NO.:</b> 15012.00	<b>A-3103</b>