


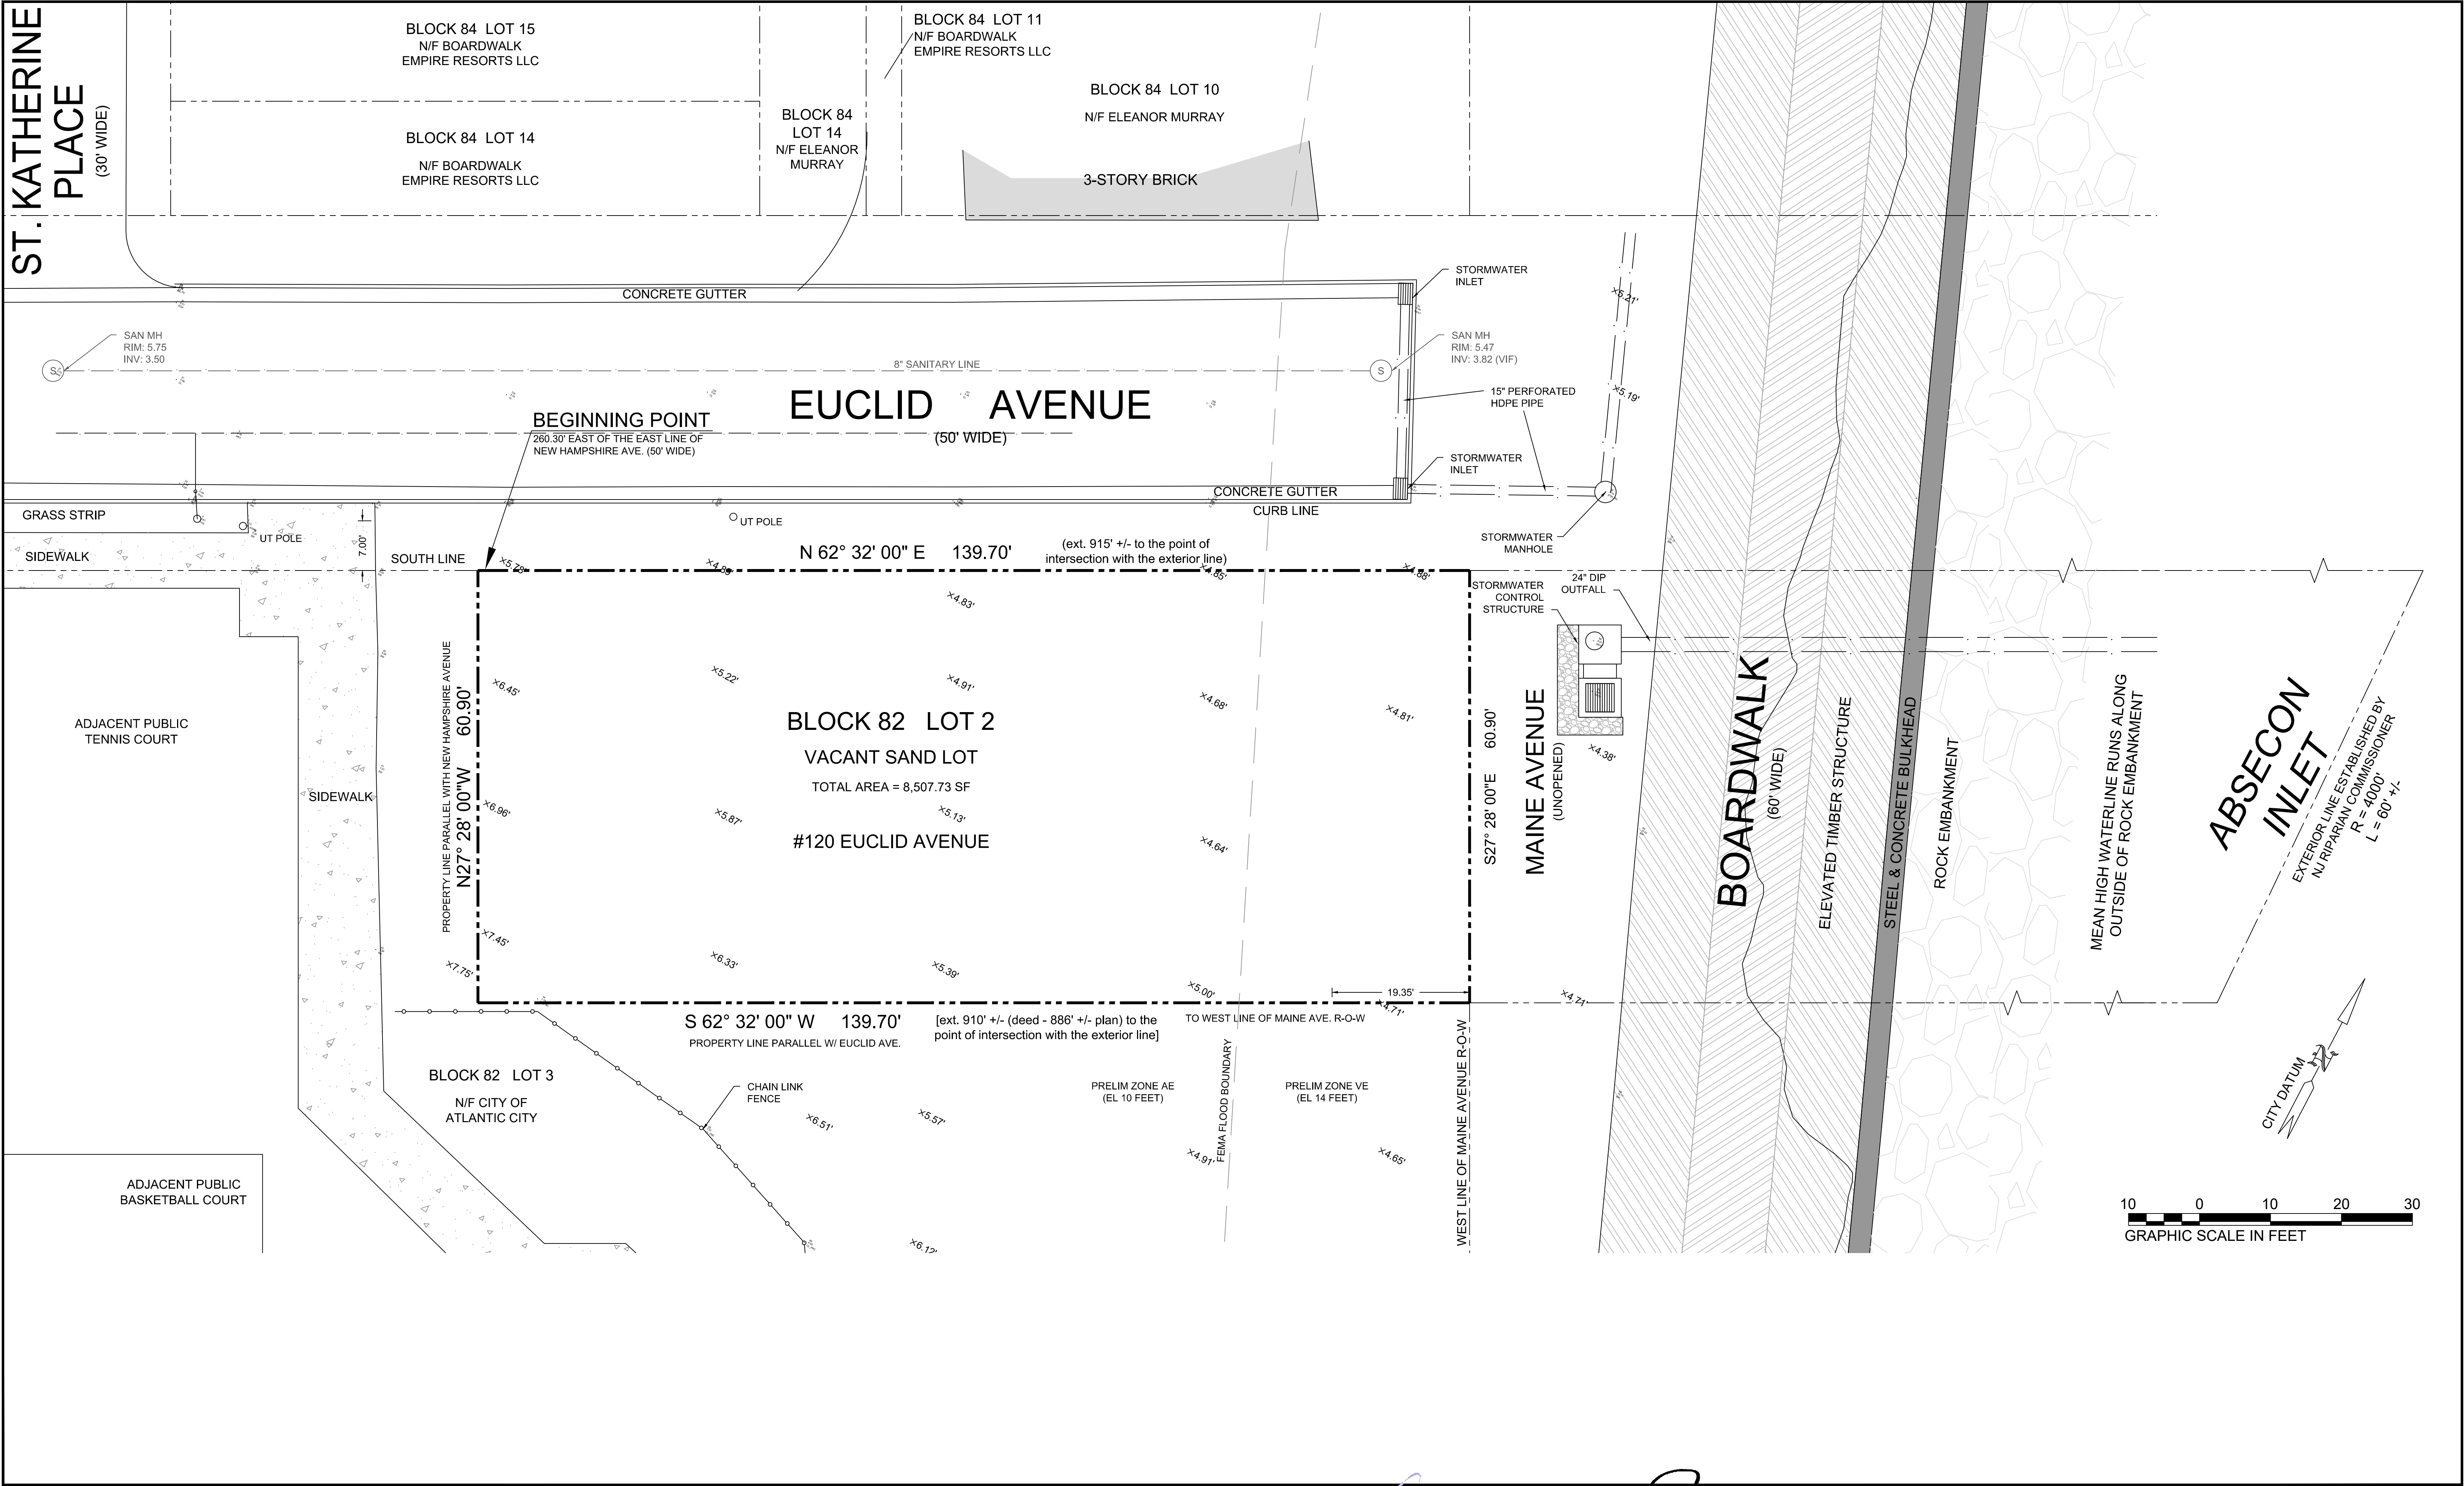

COPYRIGHT © 2020 ARTHUR W. PONZIO COMPANY & ASSOCIATES, INC. ALL RIGHTS RESERVED. THE COPY OR USE OF THIS DOCUMENT OR ANY PORTION THEREOF IS STRICTLY PROHIBITED WITHOUT THE WRITTEN CONSENT OF THE PREPARED. THIS DOCUMENT IS THE SOLE PROPERTY OF ARTHUR W. PONZIO COMPANY & ASSOCIATES, INC. AND HAS BEEN PREPARED SPECIFICALLY FOR USE BY THE OWNER (CLIENT) OF THIS PROJECT AT THIS SITE. IT SHOULD NOT BE USED BY ANY OTHER PERSON OR ENTITY AND MAY NOT BE COPIED IN ANY WAY FOR ANY OTHER PURPOSE AT ANY TIME.


ALL WORK SHALL COMPLY WITH ALL APPLICABLE FEDERAL, STATE AND LOCAL LAWS AND SAFETY REQUIREMENTS AND SHALL BE PERFORMED IN ACCORDANCE WITH THE LATEST PROVISIONS OF THE OCCUPATIONAL SAFETY AND HEALTH ADMINISTRATION (OSHA), THE HIGH VOLTAGE PROXIMITY ACT, STATE OF NEW JERSEY, ADOPTED 7/21/48 AS P.L. 1948, c. 249, THE NEW JERSEY UNIFORM CONSTRUCTION CODE, ICC, ASTM SPECIFICATIONS, ALL LOCAL ORDINANCES AND PERMIT CONDITIONS.

AW, PONZIO CO & ASSOCIATES, INC. RESPONSIBILITIES DO NOT INCLUDE ANY FIELD INSPECTION, CONSTRUCTION MANAGEMENT, CONSTRUCTION OR CONTRACTORS COMPLIANCE WITH CONSTRUCTION DOCUMENTS.

NO.	DATE	BY	DESCRIPTION	NO.	DATE	BY	DESCRIPTION
REVISIONS							



ARTHUR W. PONZIO CO. & ASSOCIATES, INC.
SURVEYORS, PLANNERS, ENGINEERS
400 NORTH DOVER AVENUE, ATLANTIC CITY, N. J. 08401
PHONE: 609-344-9194 FAX: 609-344-1594
NEW JERSEY STATE AUTH. NO.: 24GA28001300

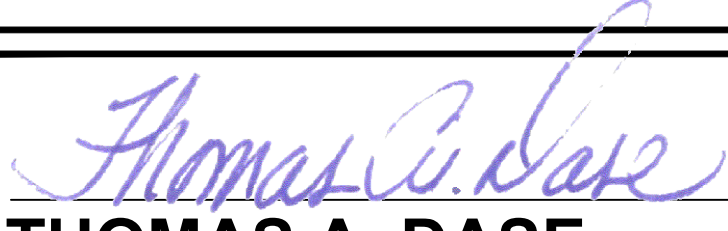

THOMAS A. DASE
PROFESSIONAL PLANNER N.J. NO. 33LI00625100
PROFESSIONAL ENGINEER N.J. NO. GE48387



ARTHUR W. PONZIO, JR.
PROFESSIONAL PLANNER N.J. NO. 33LI00267600
PROFESSIONAL LAND SURVEYOR N.J. NO. 24GS02831400

EXISTING CONDITIONS PLAN
BLOCK 82 LOT 2 120 EUCLID AVENUE
ATLANTIC CITY ATLANTIC COUNTY NEW JERSEY

SCALE: 1" = 10'-0"
DATE: 1/29/2021

BY: T DASE
PROJ. NO.:35550

SHEET NO.
C-2

SHEET 2 of 7