


EXTERIOR COURTYARD SECTION / ELEVATION

SCALE: 3/8" = 1'-0"

1
Z-4

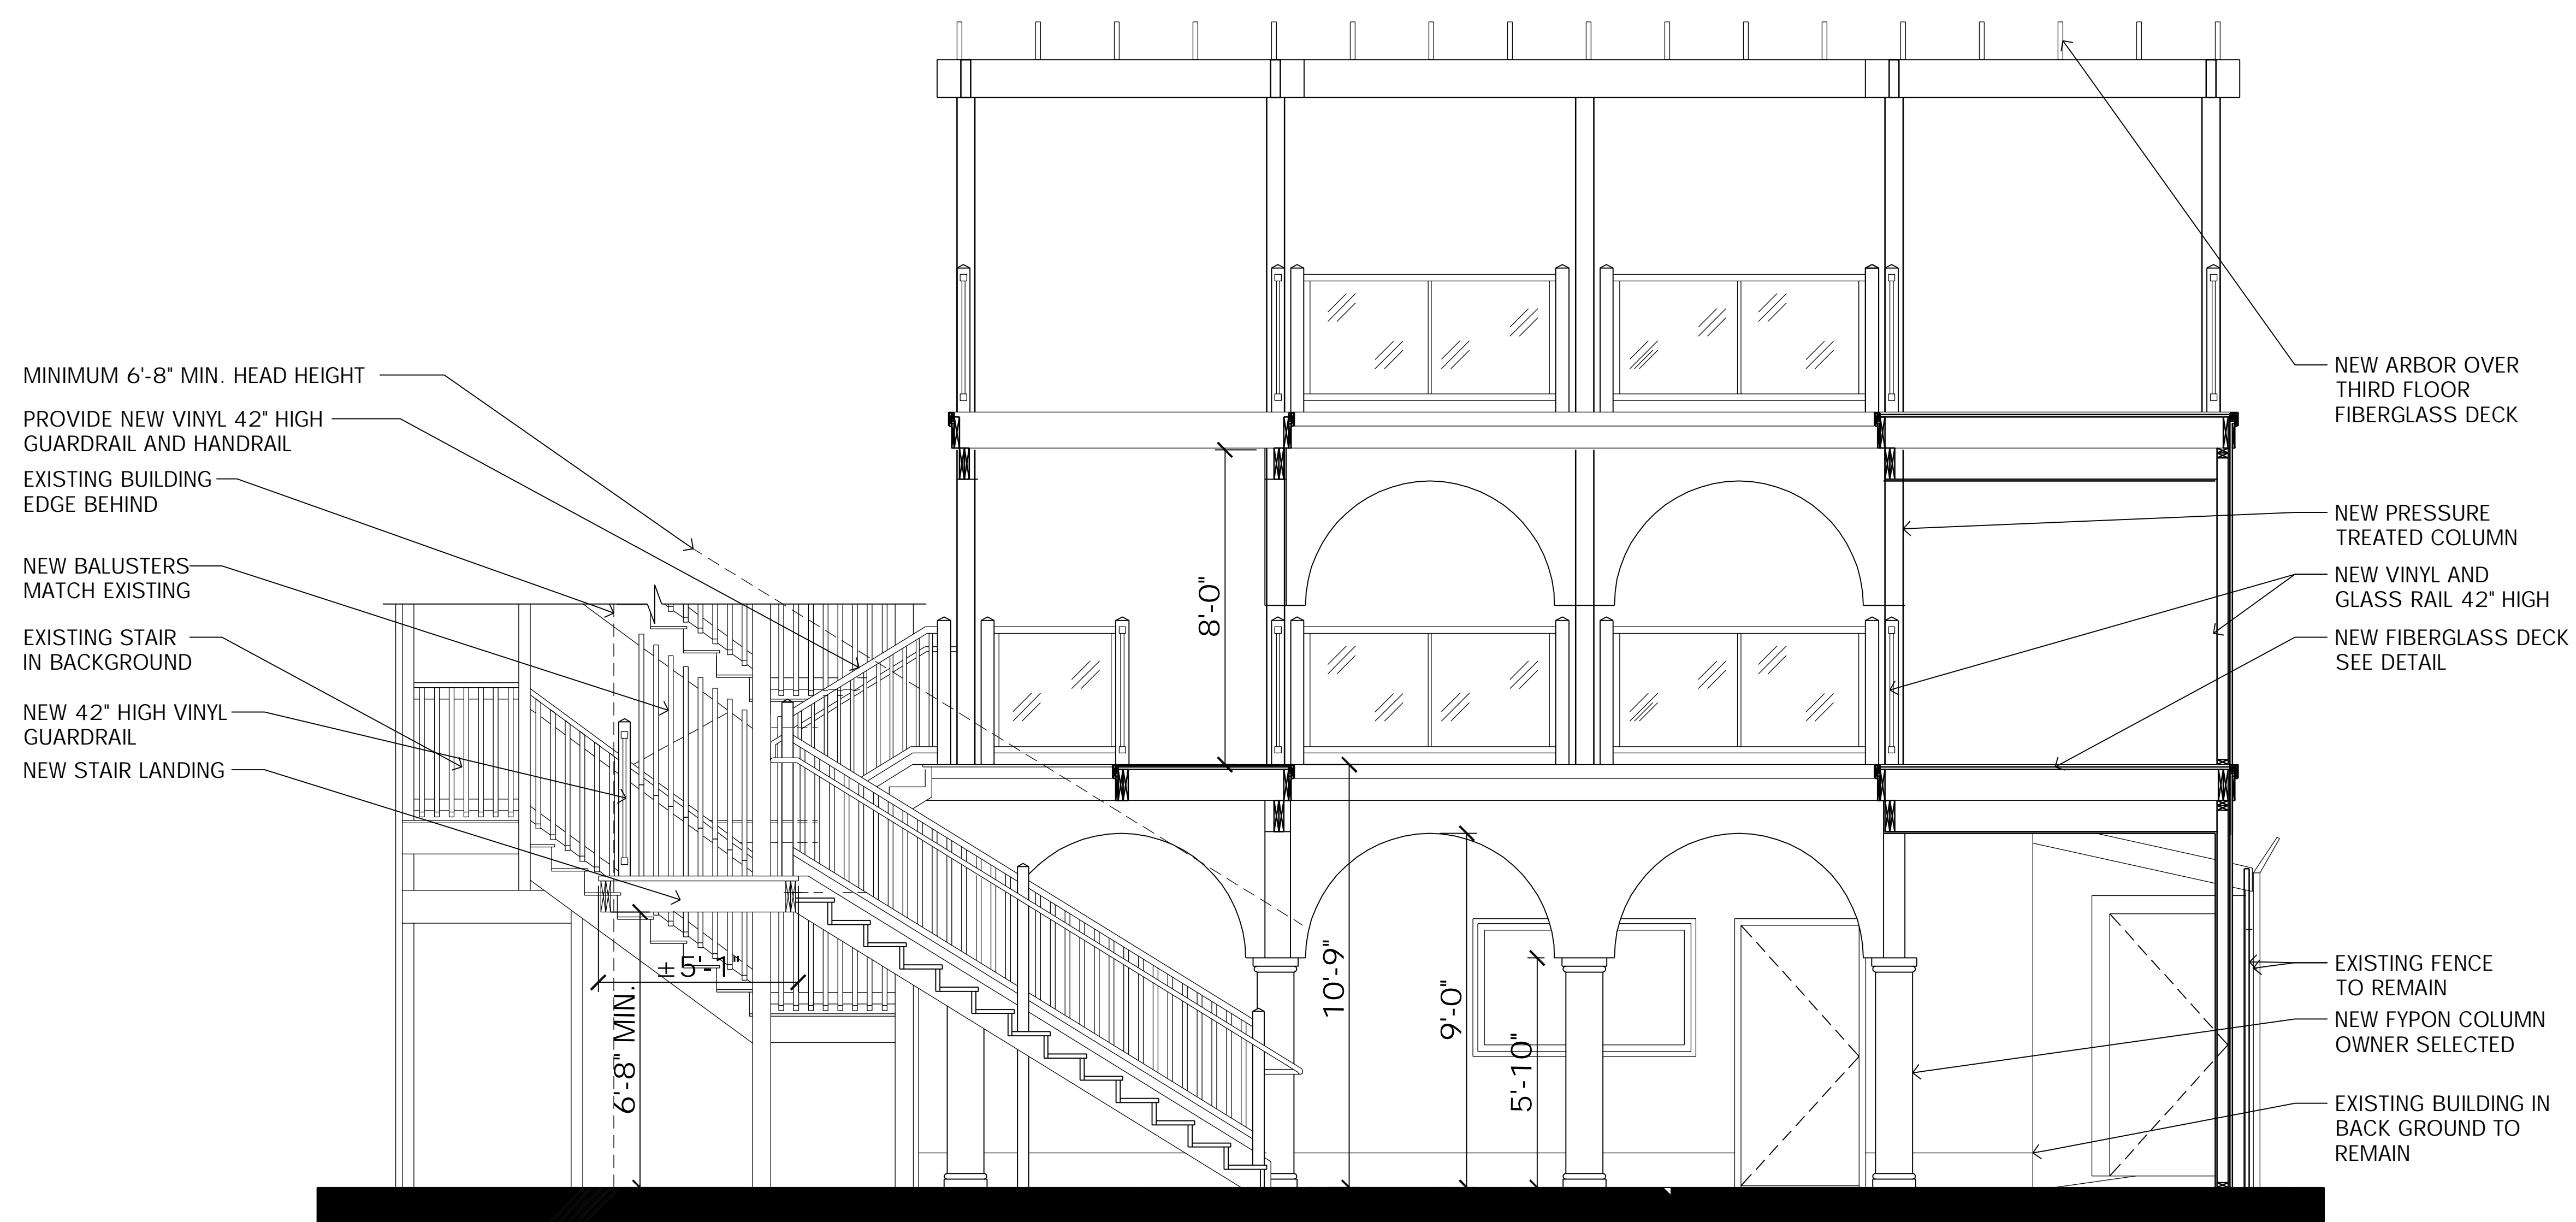

EXTERIOR COURTYARD SECTION / ELEVATION

SCALE: 3/8" = 1'-0"

2
Z-4

#	Revisions	Date

Consultant

Craig F. Dothé Architect LLC.
ARCHITECTS & PLANNERS
33 N. Brighton Ave.
Atlantic City, NJ 08401
(609) 348-2236
Fax (609) 348-0118

Stamp
Date: 12-21-20
Registration #
AT 09640

EXTERIOR SEATING FOR
SETAARA RESTAURANT
2322 ARCTIC AVENUE
ATLANTIC CITY, NEW JERSEY 08401

Scale: AS NOTED
Project No.: 1817 A
Drawn by: MAB
Date: 12-21-20

Z-4