


ADDITIONS & RENOVATIONS:
10 S. NEW YORK AVENUE
ATLANTIC CITY, NJ 08401

DRAWING ISSUE	DATE
PERMIT SET	3/2/21
PRESENTATION SET	3/29/21
SHEET NUMBER:	


A1.00

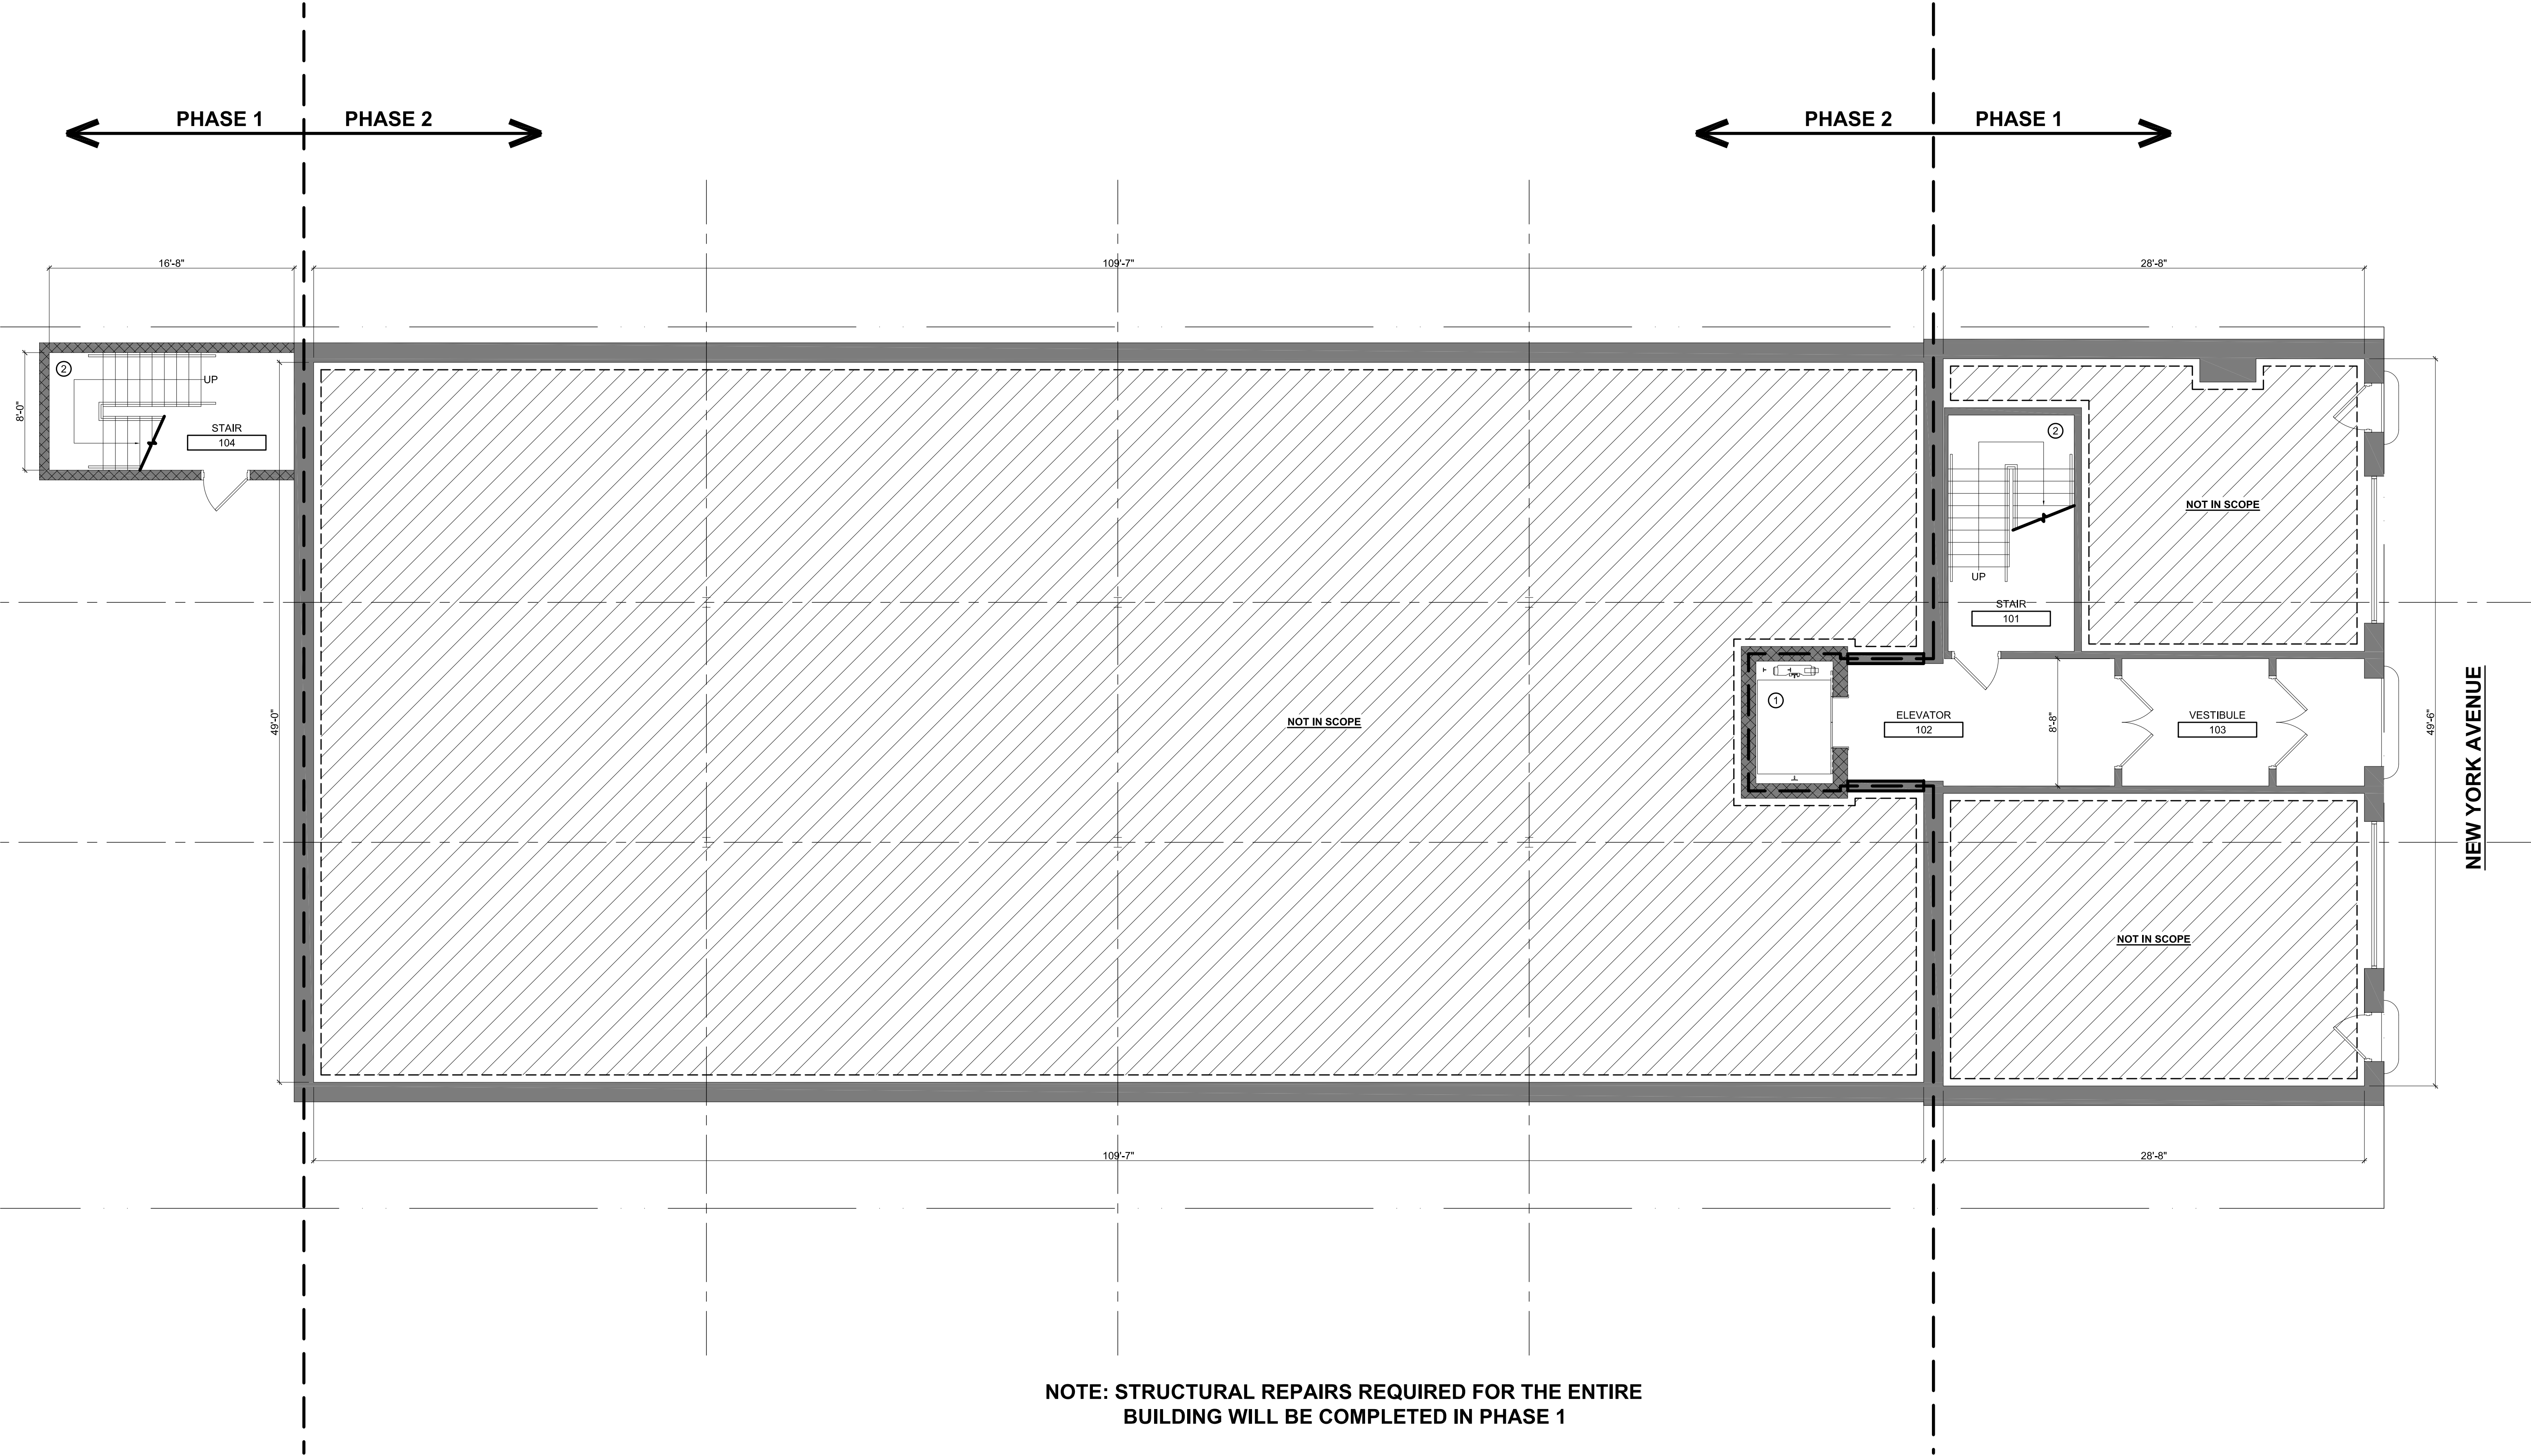


NOTE: STRUCTURAL REPAIRS REQUIRED FOR THE ENTIRE
BUILDING WILL BE COMPLETED IN PHASE 1

DRAWING ISSUE	DATE
PERMIT SET	3/2/21
PRESENTATION SET	3/29/21
SHEET NUMBER:	

ENTIRE FLOOR PHASE 1

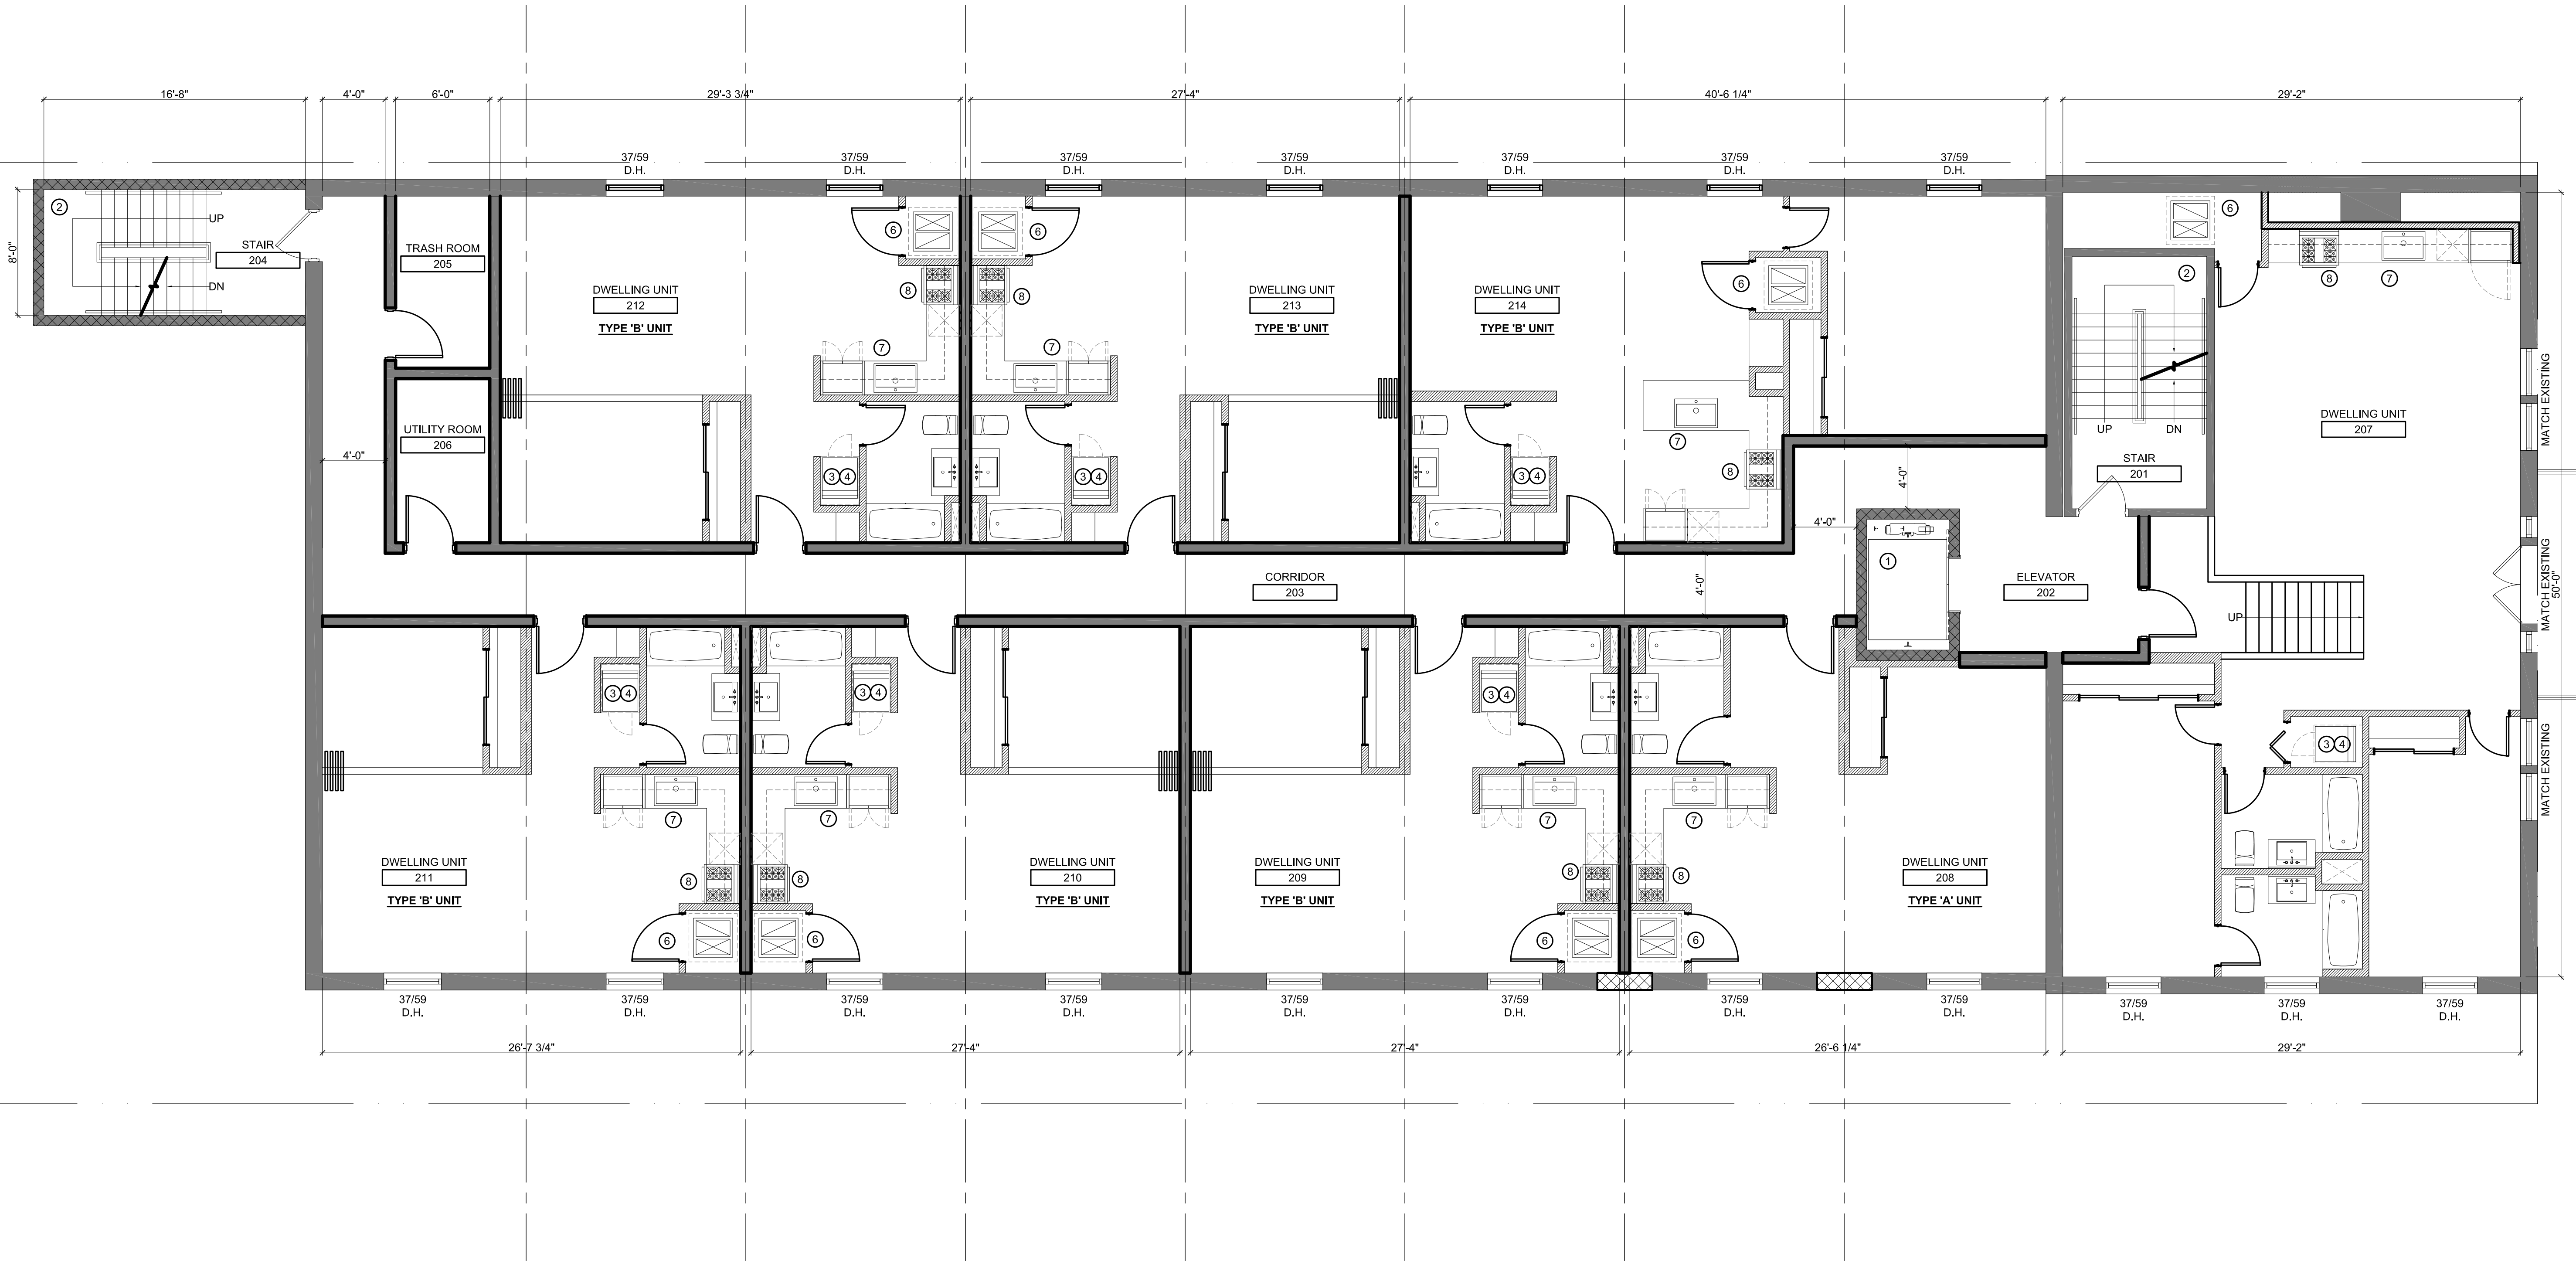


NOTE: STRUCTURAL REPAIRS REQUIRED FOR THE ENTIRE BUILDING WILL BE COMPLETED IN PHASE 1

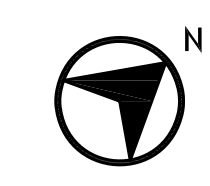


DRAWING ISSUE	DATE
PERMIT SET	3/2/21
PRESENTATION SET	3/29/21
SHEET NUMBER:	

ENTIRE FLOOR PHASE 2

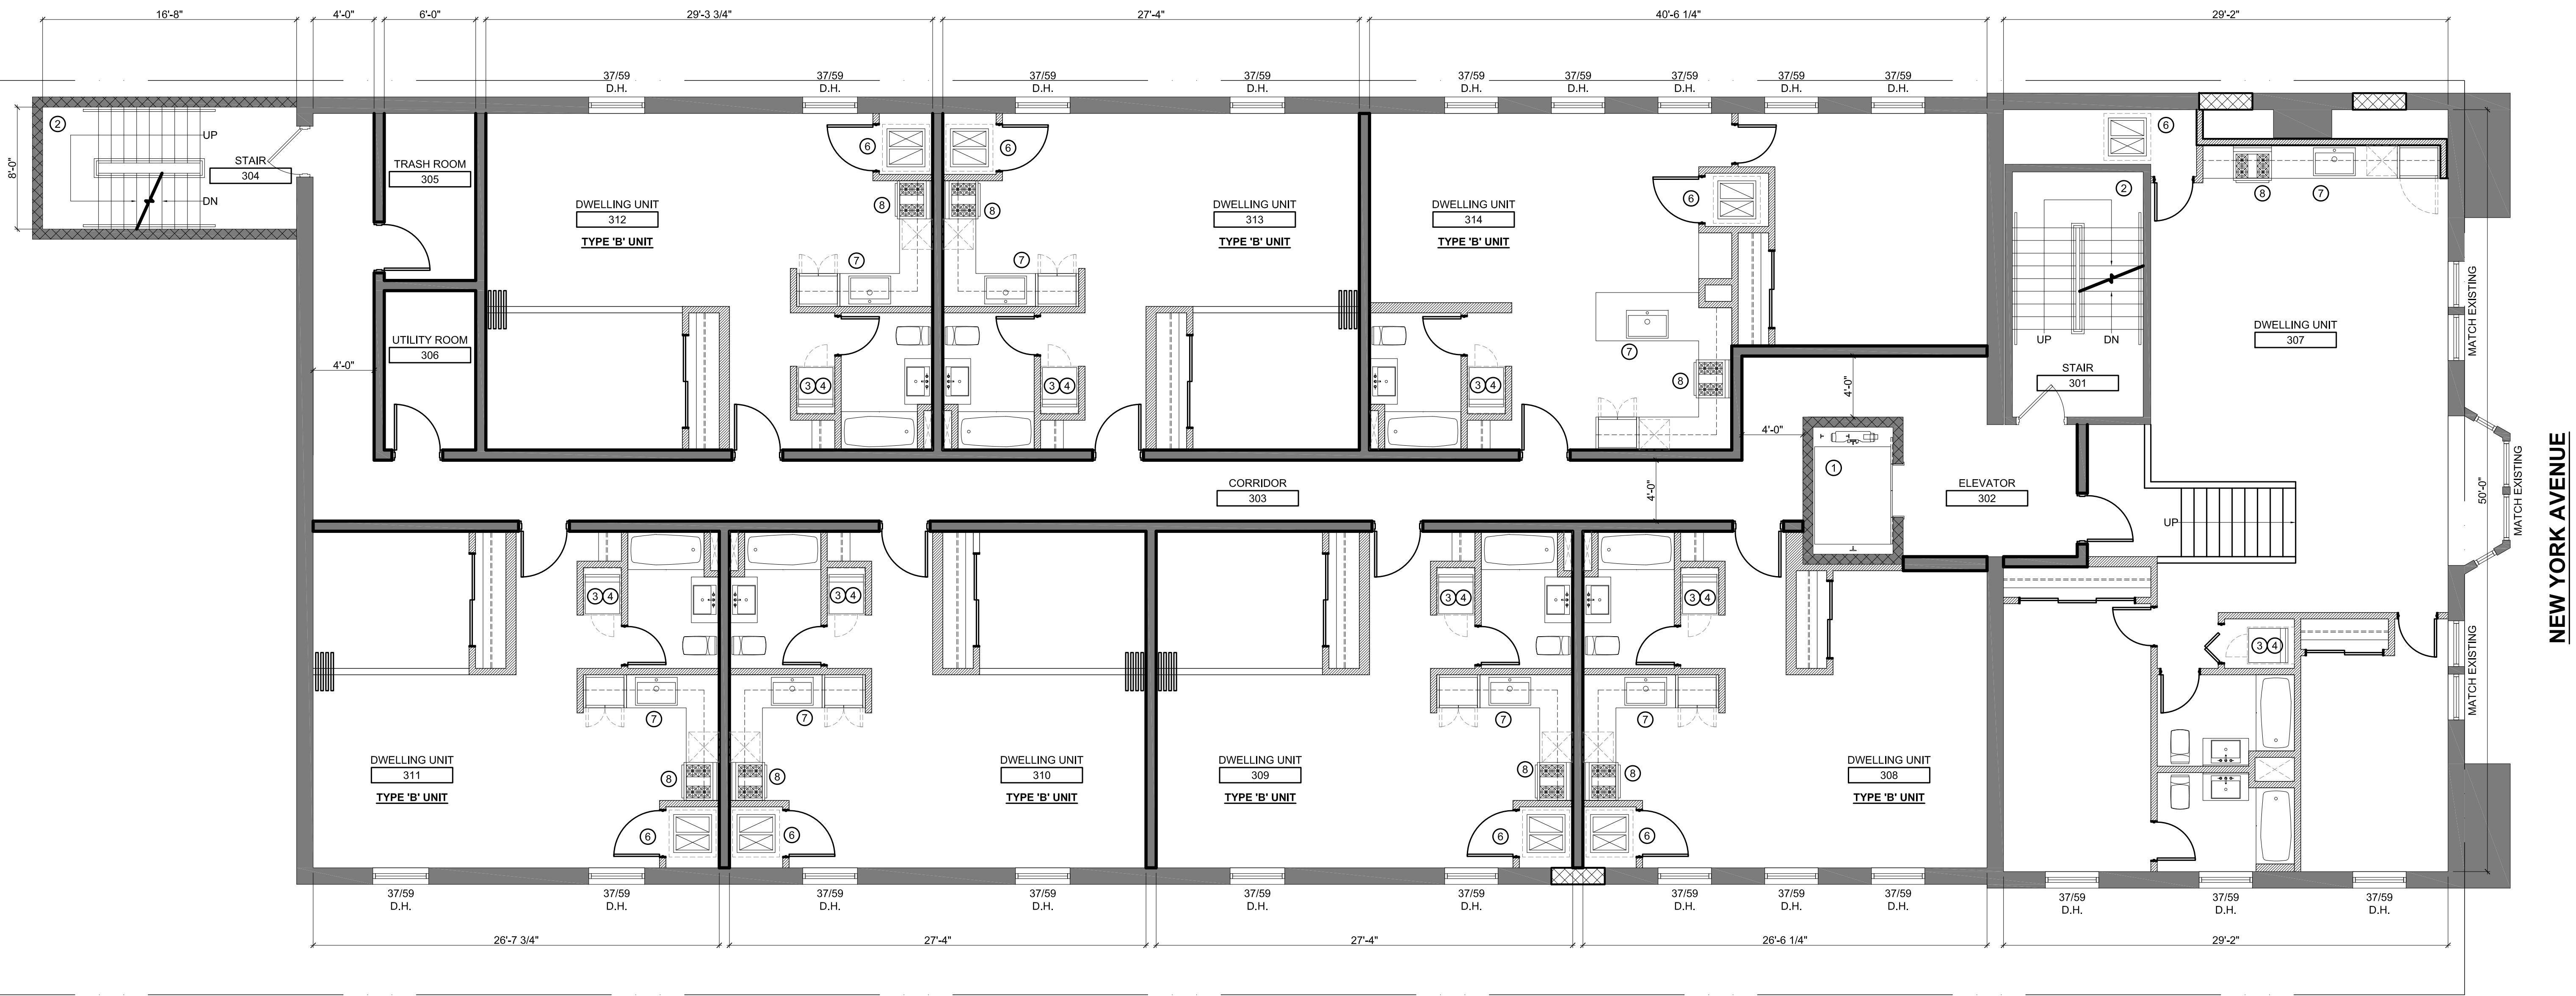

NOTE: STRUCTURAL REPAIRS REQUIRED FOR THE ENTIRE BUILDING WILL BE COMPLETED IN PHASE 1

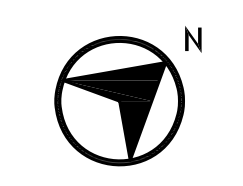




Paul Drzal, AIA NCARB
1011 West Avenue
Springfield, PA 19064

(267) 243-0489
paul.drzal@gmail.com

ENTIRE FLOOR PHASE 2

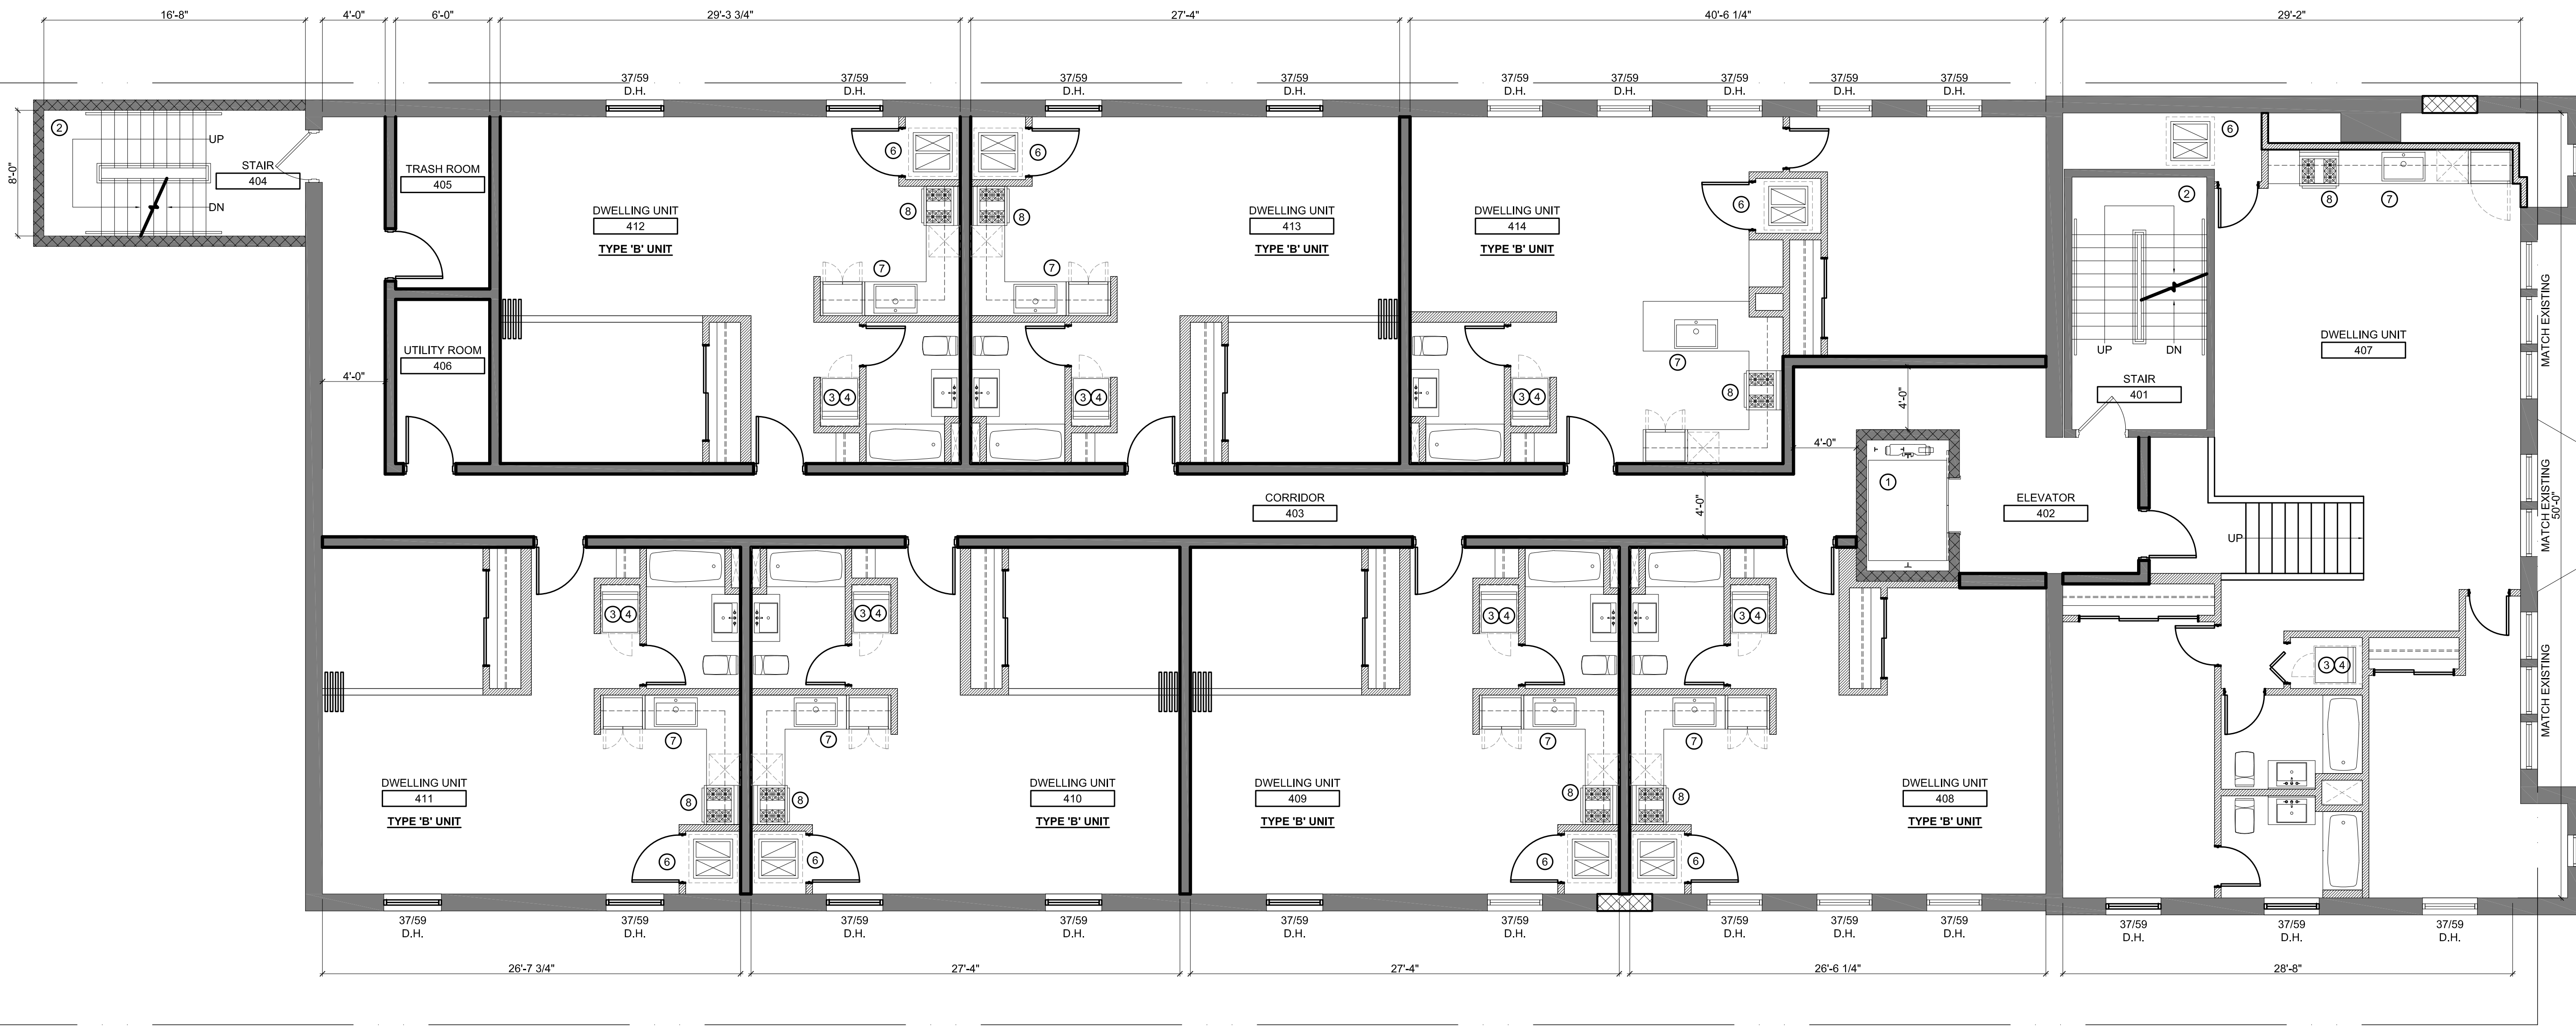


NEW YORK AVENUE

ADDITIONS & RENOVATIONS:
10 S. NEW YORK AVENUE
ATLANTIC CITY, NJ 08401


NOTE: STRUCTURAL REPAIRS REQUIRED FOR THE ENTIRE BUILDING WILL BE COMPLETED IN PHASE 1

DRAWING ISSUE	DATE
PERMIT SET	3/2/21
PRESENTATION SET	3/29/21
SHEET NUMBER:	

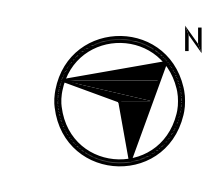

A1.03

ENTIRE FLOOR PHASE 2

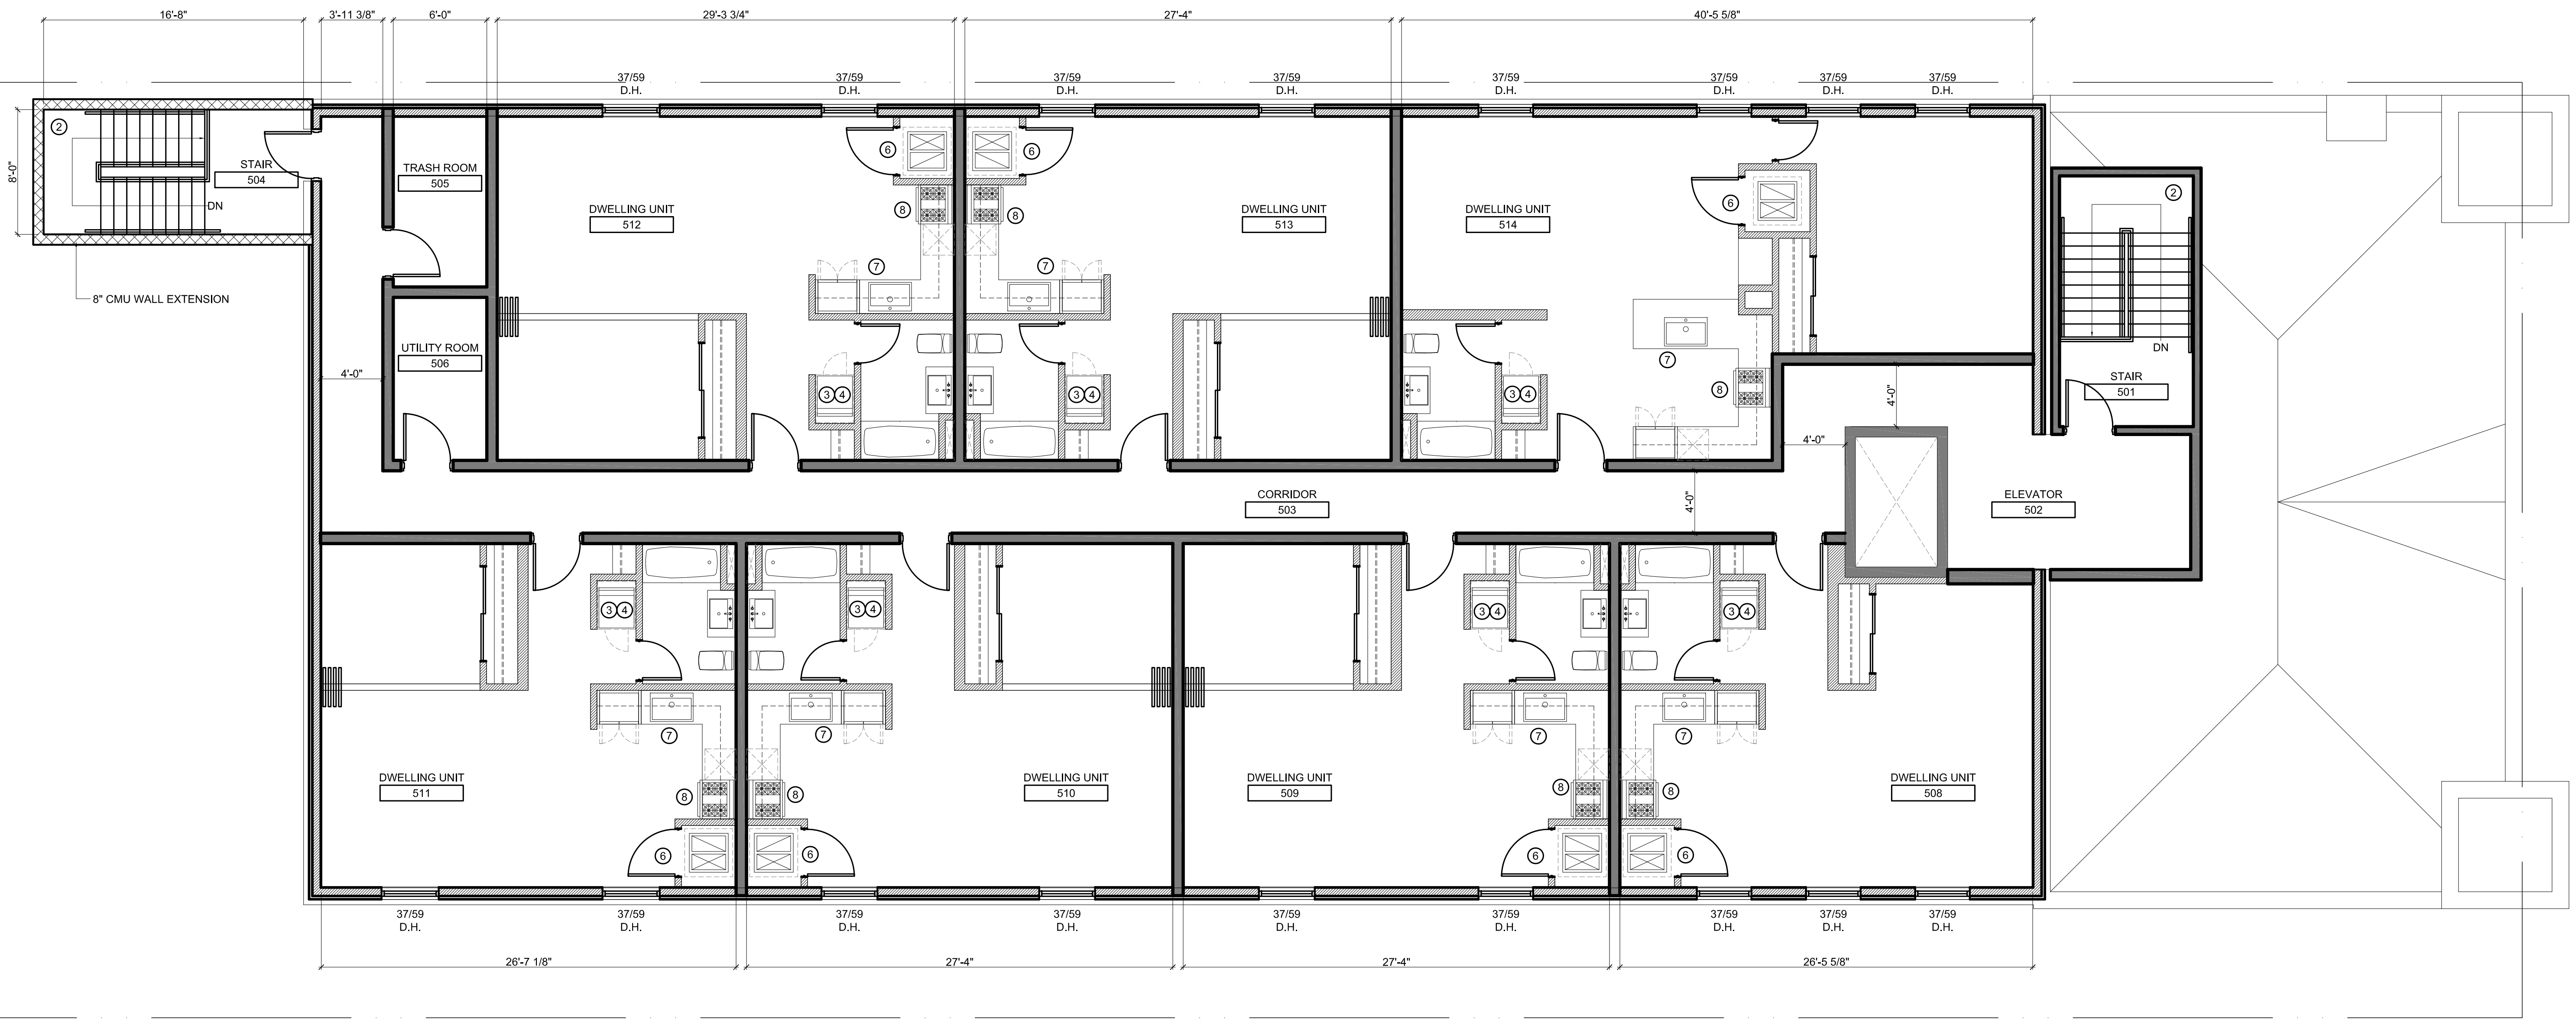


NOTE: STRUCTURAL REPAIRS REQUIRED FOR THE ENTIRE BUILDING WILL BE COMPLETED IN PHASE 1

NEW YORK AVENUE

ADDITIONS & RENOVATIONS:
10 S. NEW YORK AVENUE
ATLANTIC CITY, NJ 08401

DRAWING ISSUE	DATE
PERMIT SET	3/2/21
PRESENTATION SET	3/29/21
SHEET NUMBER:	

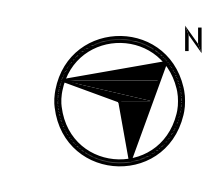

A1.04



1011 West Avenue
Springfield, PA 19064

(267) 243-0489
paul.drzal@gmail.com

PHASE 1

PHASE 2

ROOF

4TH FLOOR

3RD FLOOR

2ND FLOOR

1ST
FLOOR

10'

ROOF

5TH FLOOR

4TH FLOOR

3RD FLOOR

2ND FLOOR

1ST FLOOR

ADDITIONS & RENOVATIONS:

ADDITIONS & RENOVATIONS:
10 S. NEW YORK AVENUE

ATLANTIC CITY, NJ 08401

DRAWING ISSUE	DATE
PERMIT SET	3/2/21
PRESENTATION SET	3/29/21

SHEET NUMBER: _____

SHEET NUMBER:

A 2.00