


Adjacent Unit

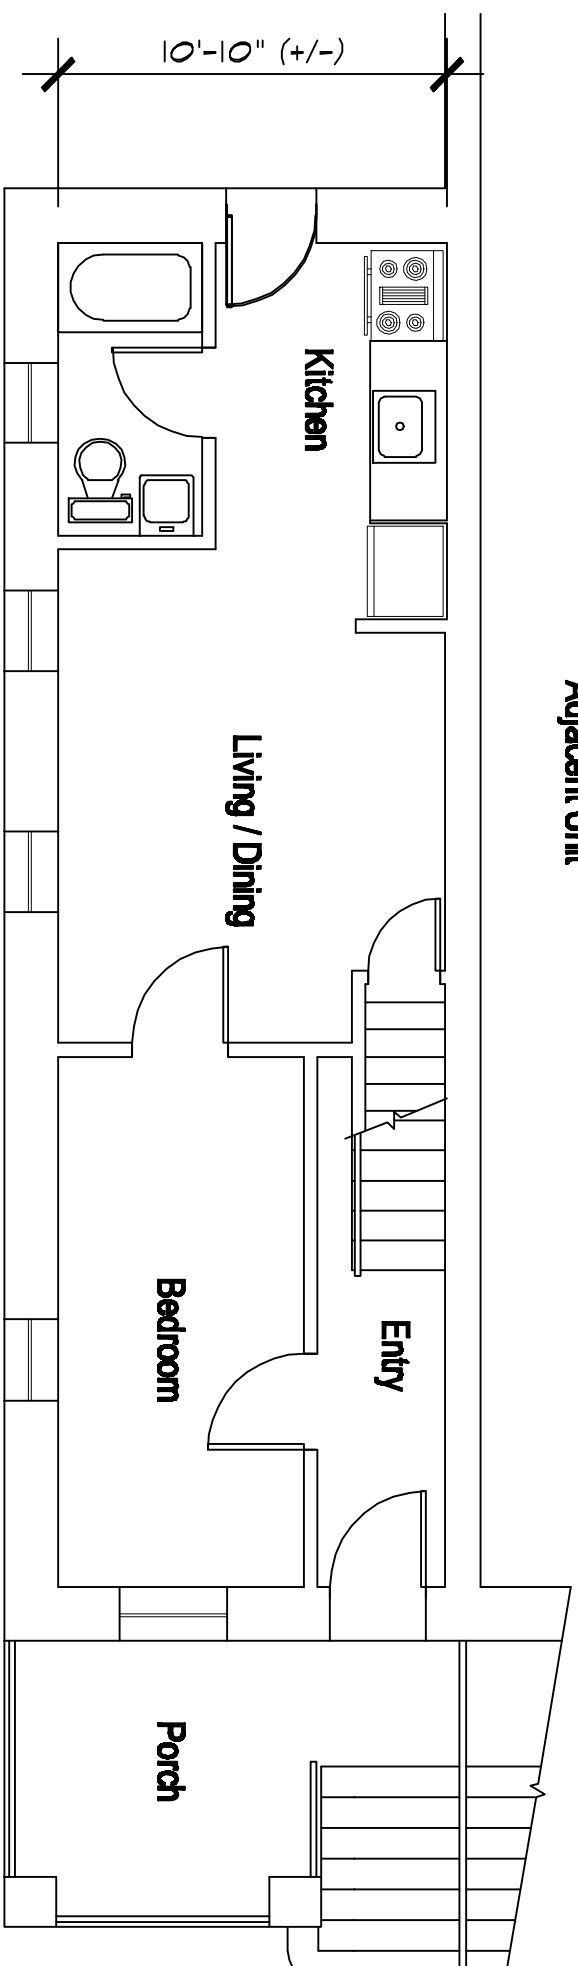

1 First Floor - Original (404 sq. ft.)

Scale: 3/16" - 1'-0"

Project Data:

Zoning:	RS - Resort Service
Previous Use:	Duplex
Proposed New Use:	Single Family
Area:	First Floor: 404 sq.
	Second Floor: 386 sq.
	Third Floor: 386 sq.

**Proposed  
Change of Use  
138 S. Bellevue Av.  
Atlantic City, NJ**


for:

**Seam Reardon  
141 South Texas Ave.  
Atlantic City, NJ 08401**

**Ralph H. Wesner, AIA  
ARCHITECT**

**PO Box 120  
Somers Point, NJ 08244  
609.927.2226  
rhw@ralphwesnerarchitects.co**


REVISION:

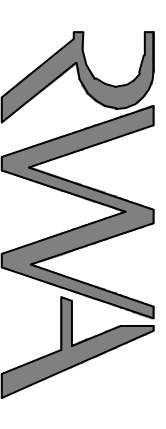

**Floor Plans**

DATE: 08.30.18

Adjacent Unit

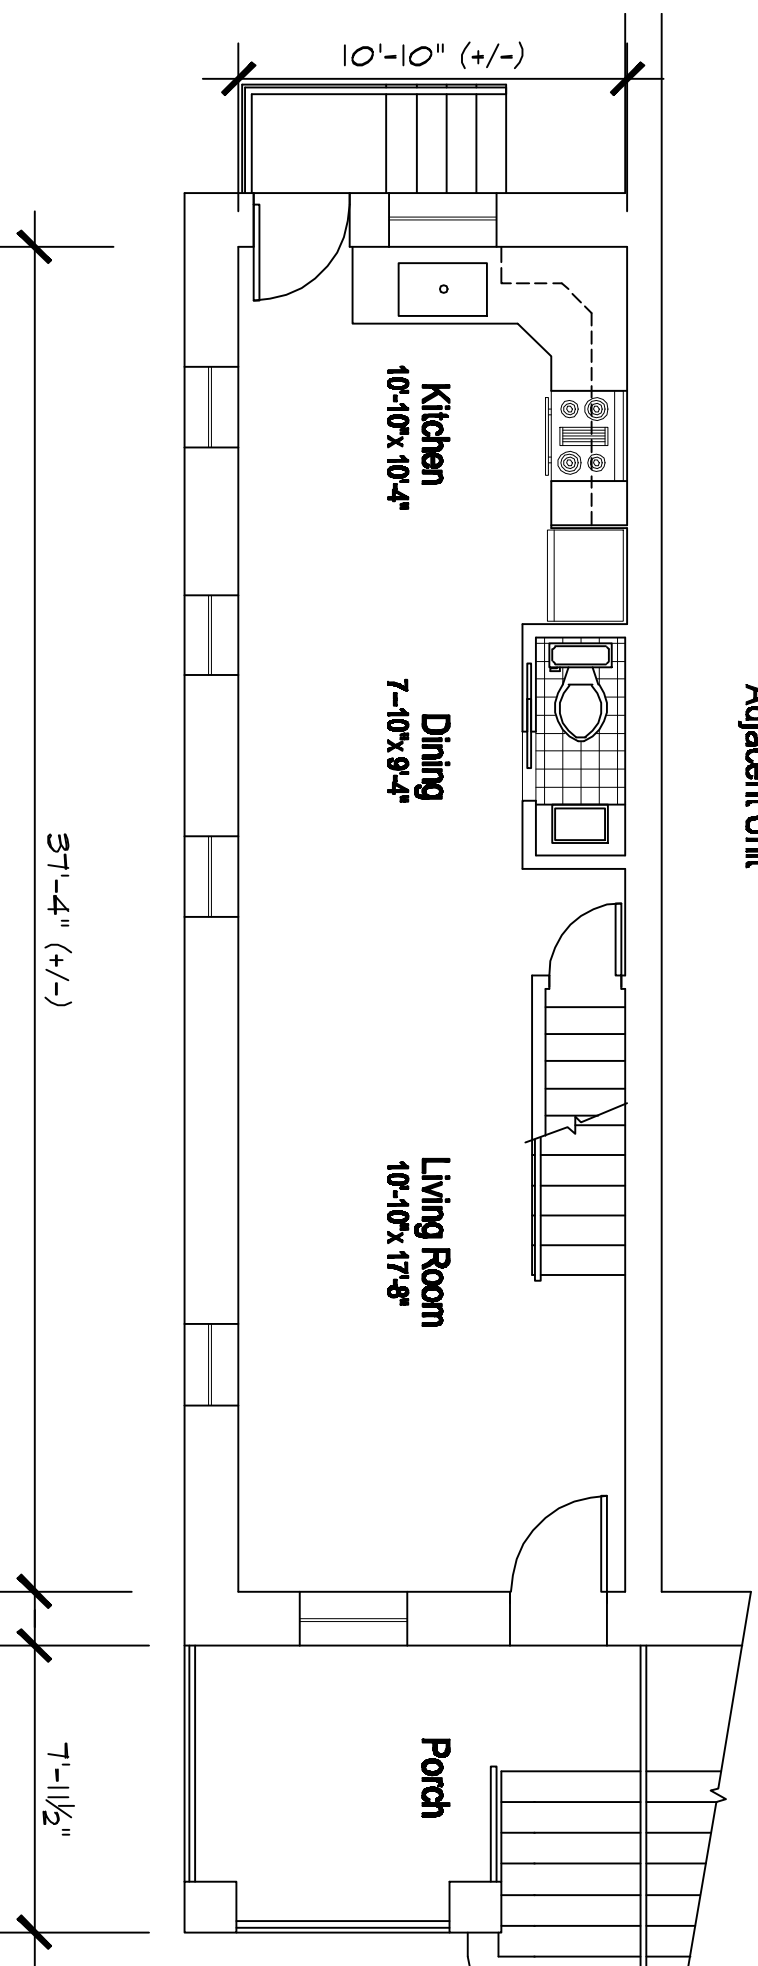

2 First Floor - Proposed (404 sq. ft.)

Scale: 3/16" - 1'-0"