



U.S.G.S. ATLANTIC CITY QUAD SHEET LOCATION MAP

SCALE: 1" = 2,000'

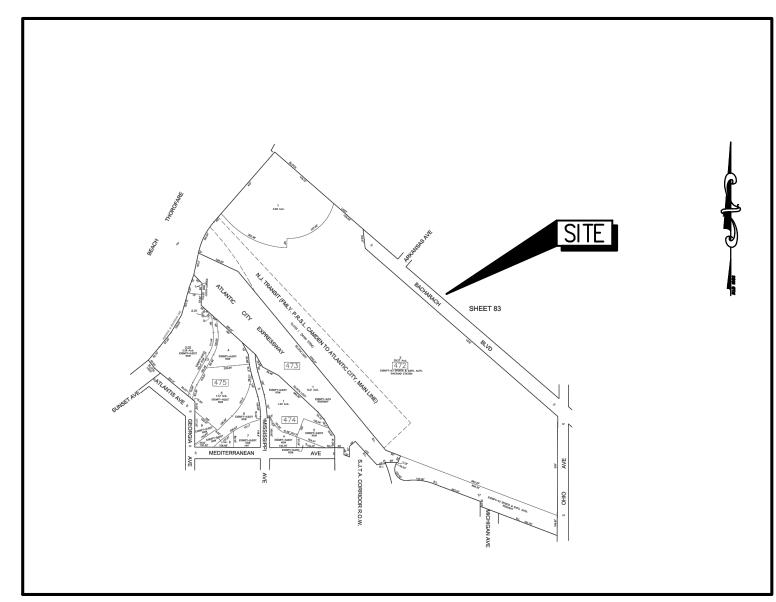


CITY OF ATLANTIC CITY OFFICIAL TAX MAP (SHEET 81)

SCALE: 1" = 200'

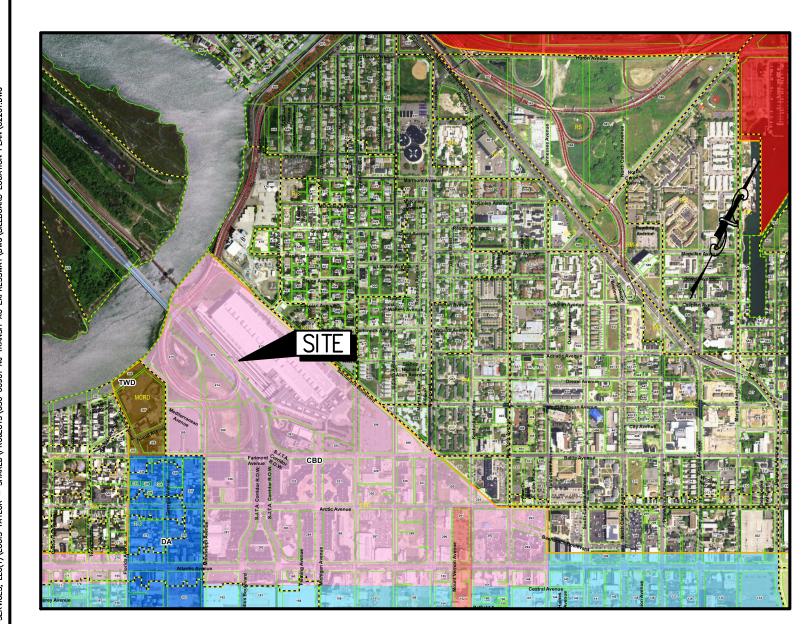


CRDA TOURISM DISTRICT ZONING MAP

SCALE: 1" = 1,000'

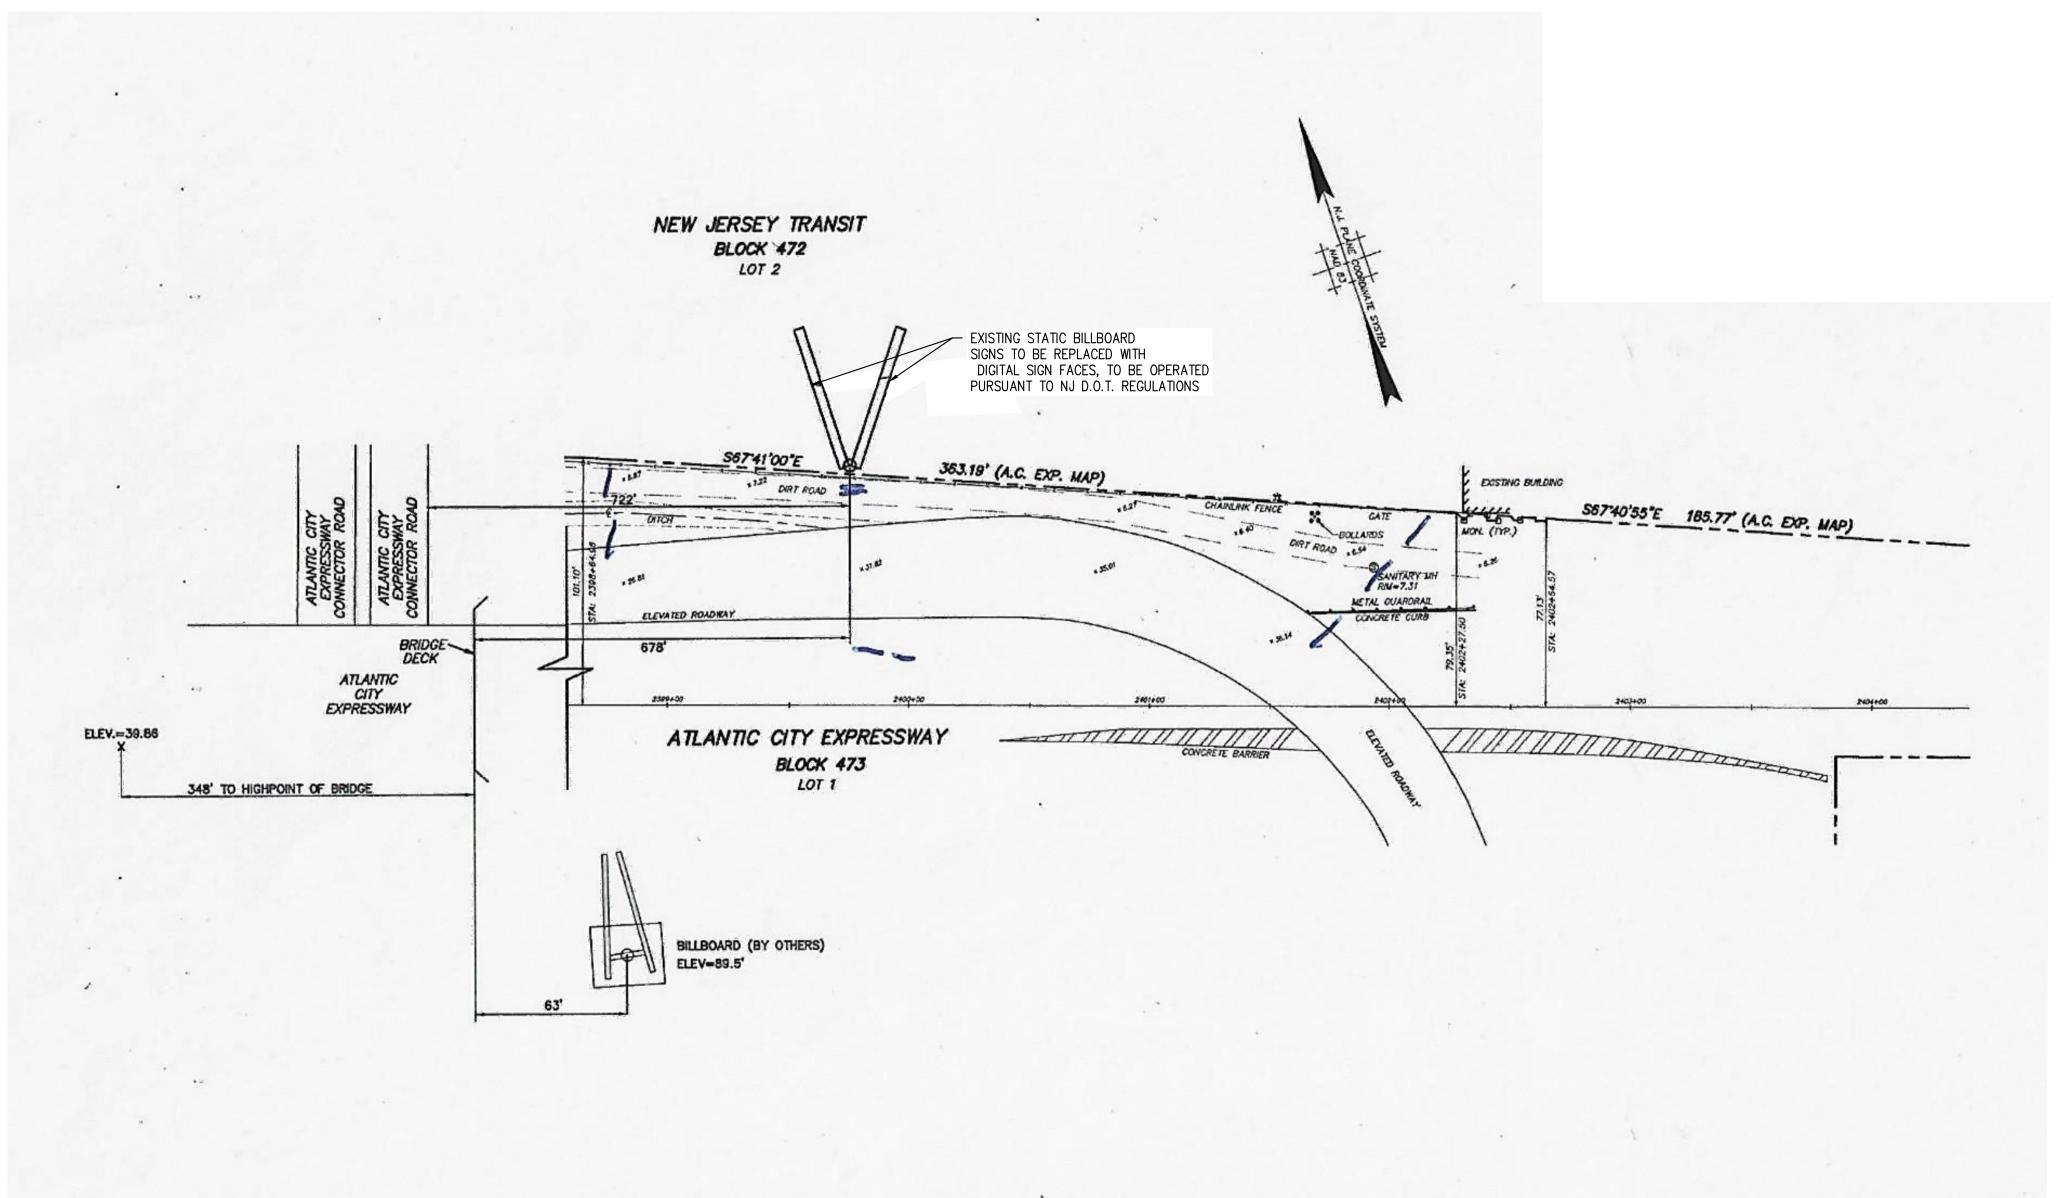

GENERAL NOTES

1. THE EXISTING CONDITIONS SHOWN ON THIS PLAN ARE AS TAKEN FROM PLAN ENTITLED "NEW BILLBOARD SIGN PLAN, FOR A PORTION OF THE ATLANTIC CITY EXPRESSWAY AND NEW JERSEY TRANSIT, ATLANTIC CITY, ATLANTIC COUNTY, NEW JERSEY" BY SCHOOR DEPALMA ENGINEERS AND CONSULTANTS, DATED 10/21/05, LAST REVISED 5/25/06

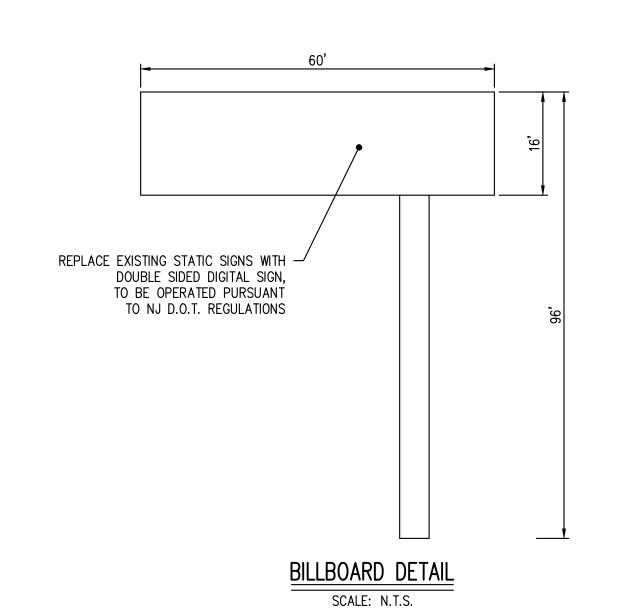

GRAPHIC SCALE

1 INCH = 40 FEET

GSO 009.01

| SCALE | SHEET |
| AS SHOWN | 1 OF 1