


ARCTIC AVENUE (60 FT. WIDE)

DENOTES SPOT ELEVATION N.A.V.D. 1988

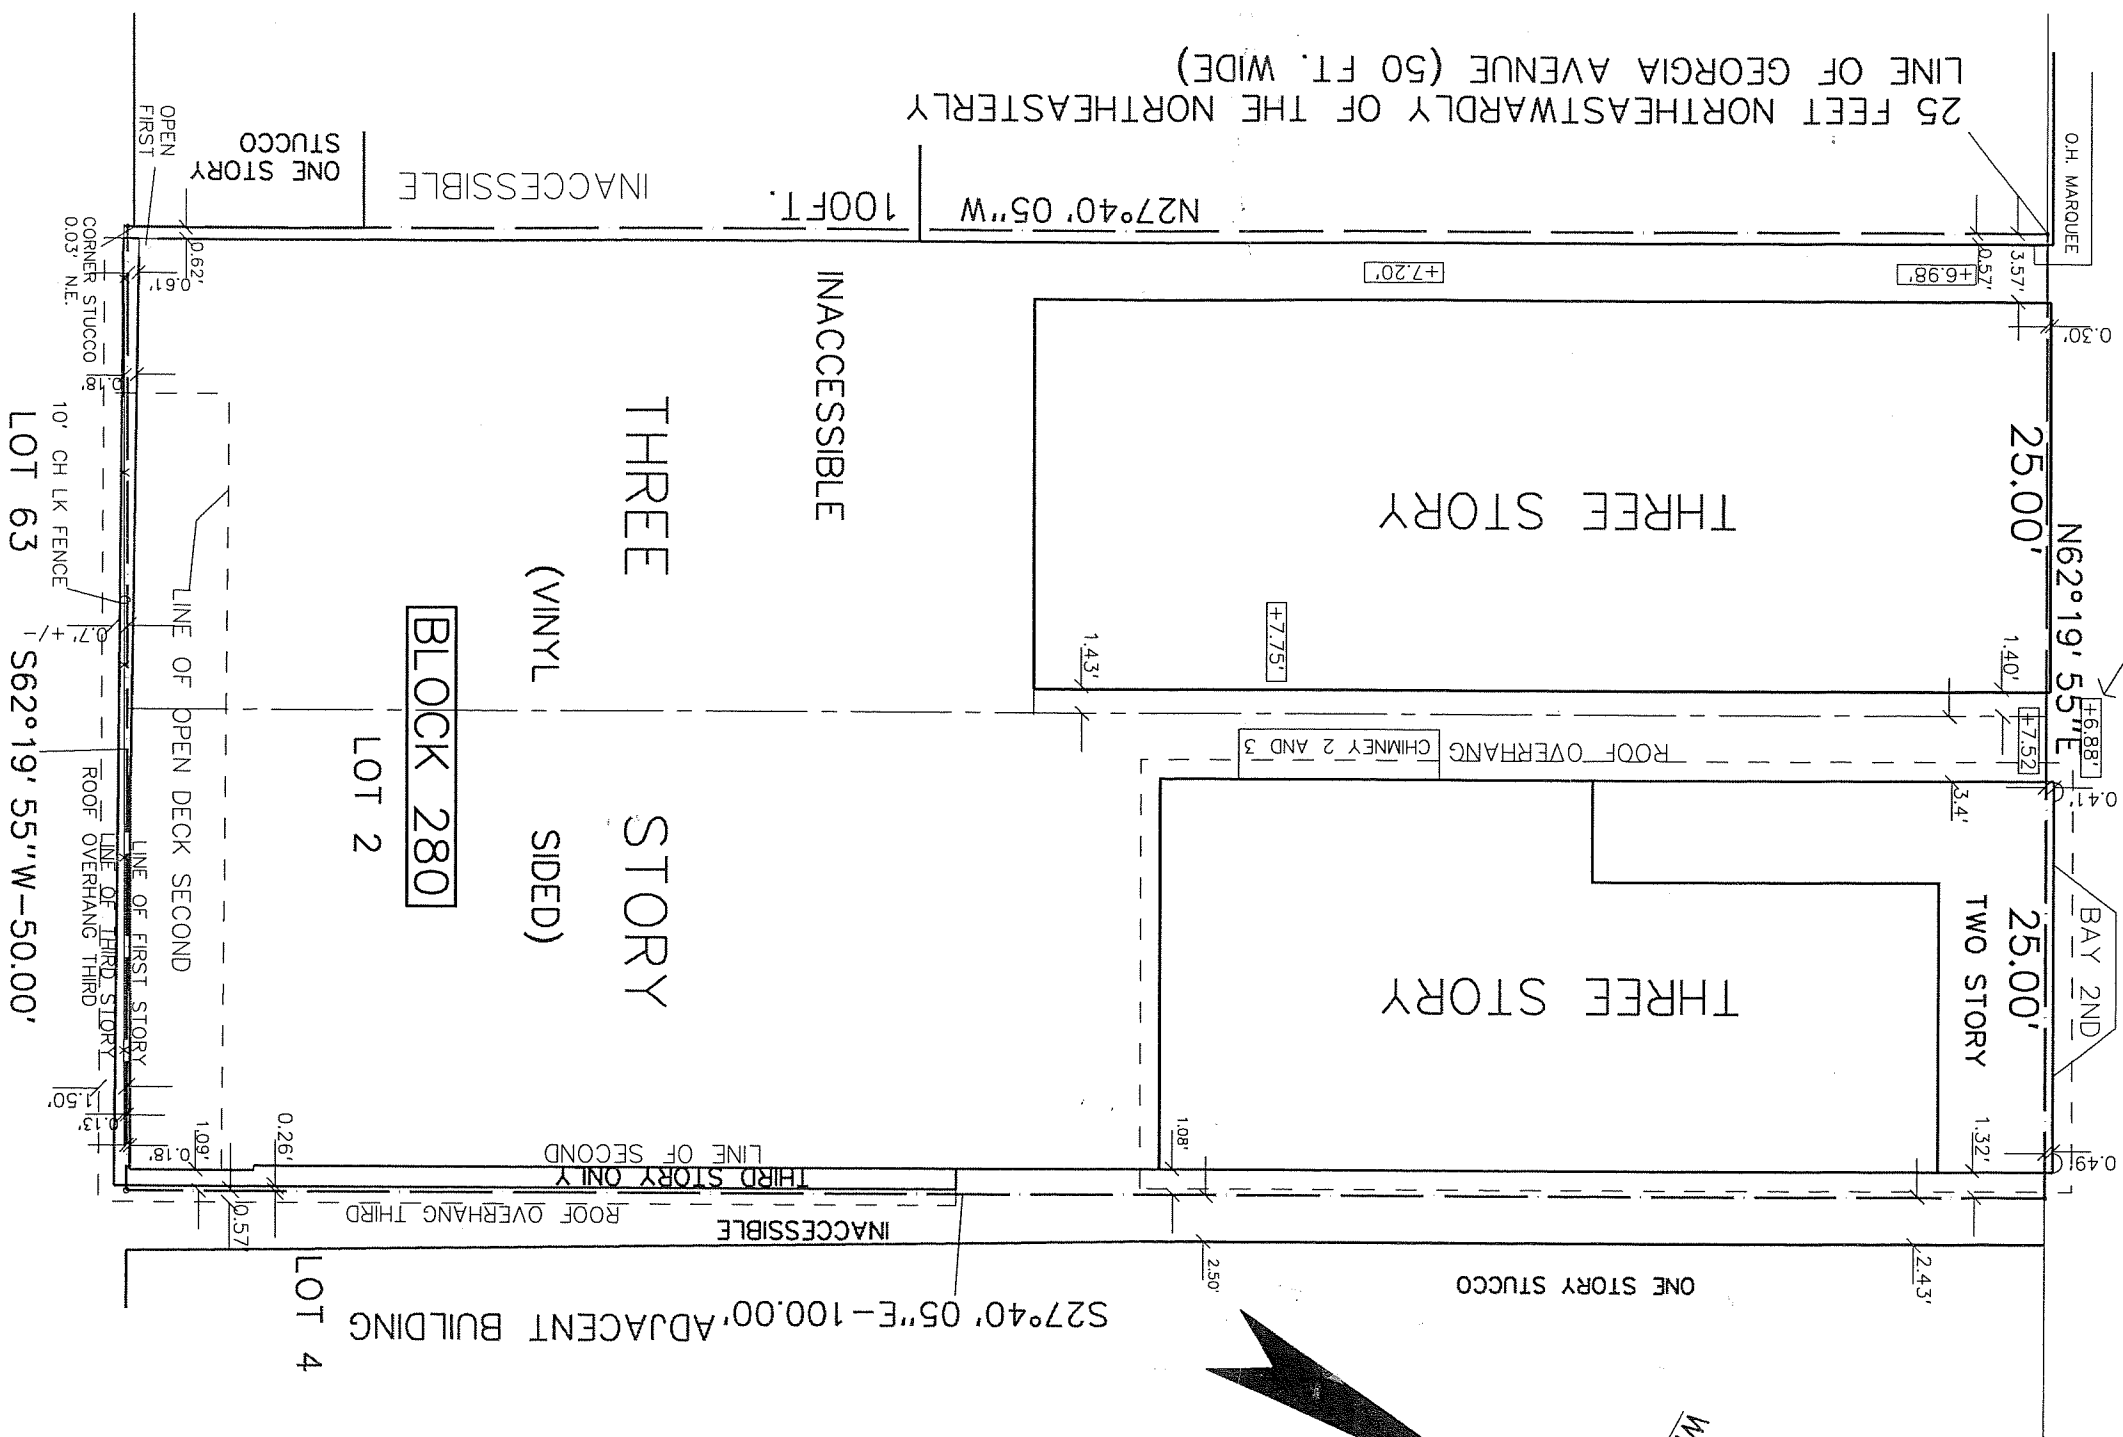

GRAPHIC SCALE IN FEET
ONE INCH EQUALS 10 FEET

LAND TITLE SURVEY

2322-2324 ARCTIC AVENUE BLOCK 280 LOTS 2 AND 3
ATLANTIC CITY APRIL 20, 2023 WO 23-2043

SURVEYORS CERTIFICATION

I hereby certify that this survey is a true and accurate representation of the conditions found by actual field survey. I model under my immediate supervision as of the latest date shown, unless noted otherwise.

Robert J. Catalano L518612

Robert J. Catalano Professional Land Surveyor No 18612

ROBERT J. CATALANO AND ASSOCIATES P.A.

PROFESSIONAL LAND SURVEYORS AND PLANNERS
3325 ATLANTIC AVENUE - ATLANTIC CITY, N.J. 08401
AT 1 NORTH BOSTON AVENUE (PURPLE HEART WAY)
PHONE (609) 345-1887 FAX (609) 345-3511
Emails: catalr@comcast.net crystal.catsurveyors@comcast.net

Robert J. Catalano L518612

Robert J. Catalano Professional Land Surveyor No 18612